




FLUSHING HYDRANT DETAIL
NOT TO SCALE

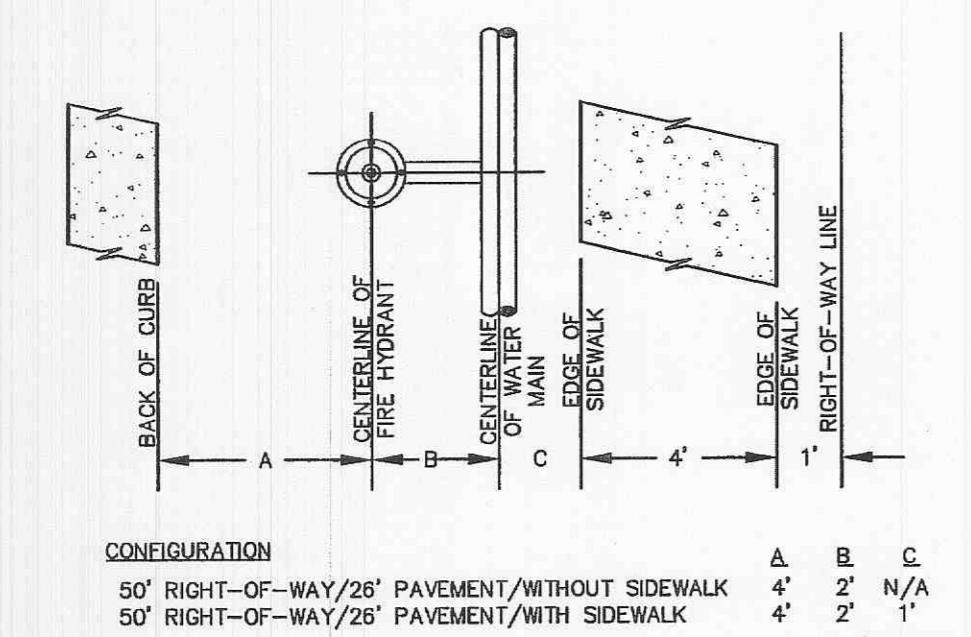


TYPICAL WATER MAIN AND FIRE HYDRANT LOCATIONS
NOT TO SCALE

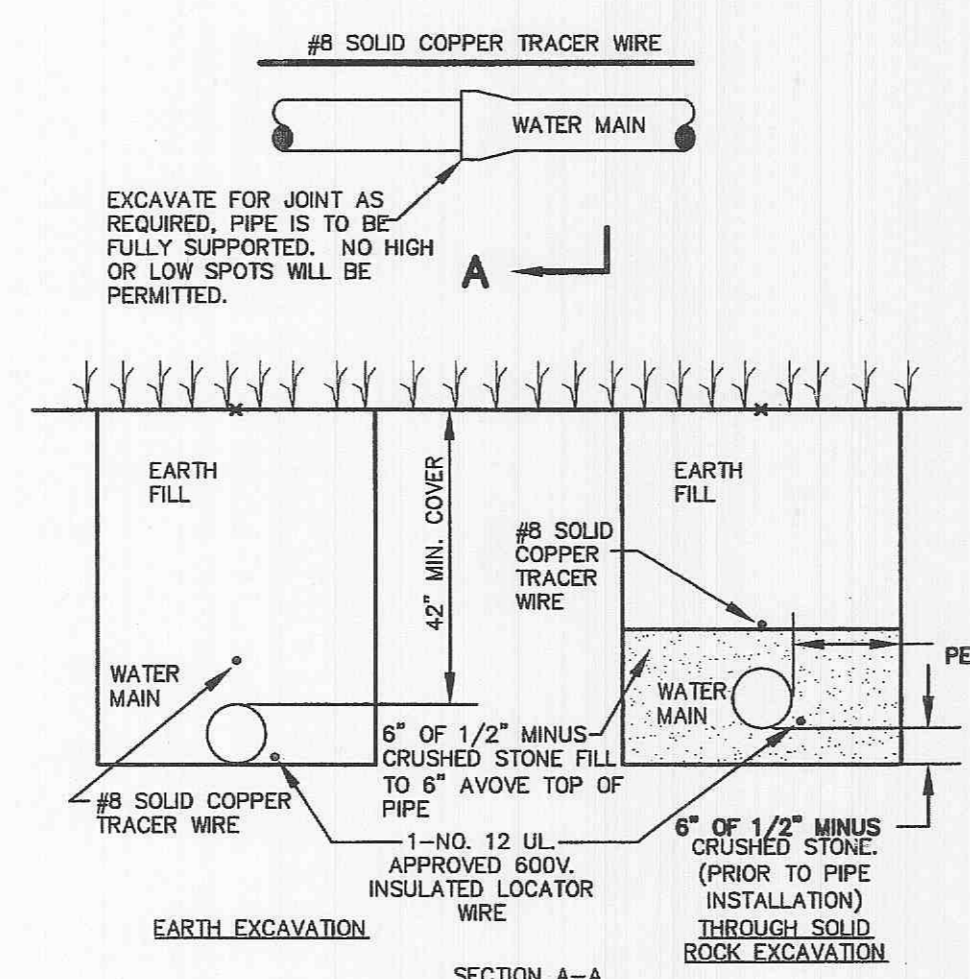


TYPICAL WATER MAIN INSTALLATION DETAILS
NOT TO SCALE

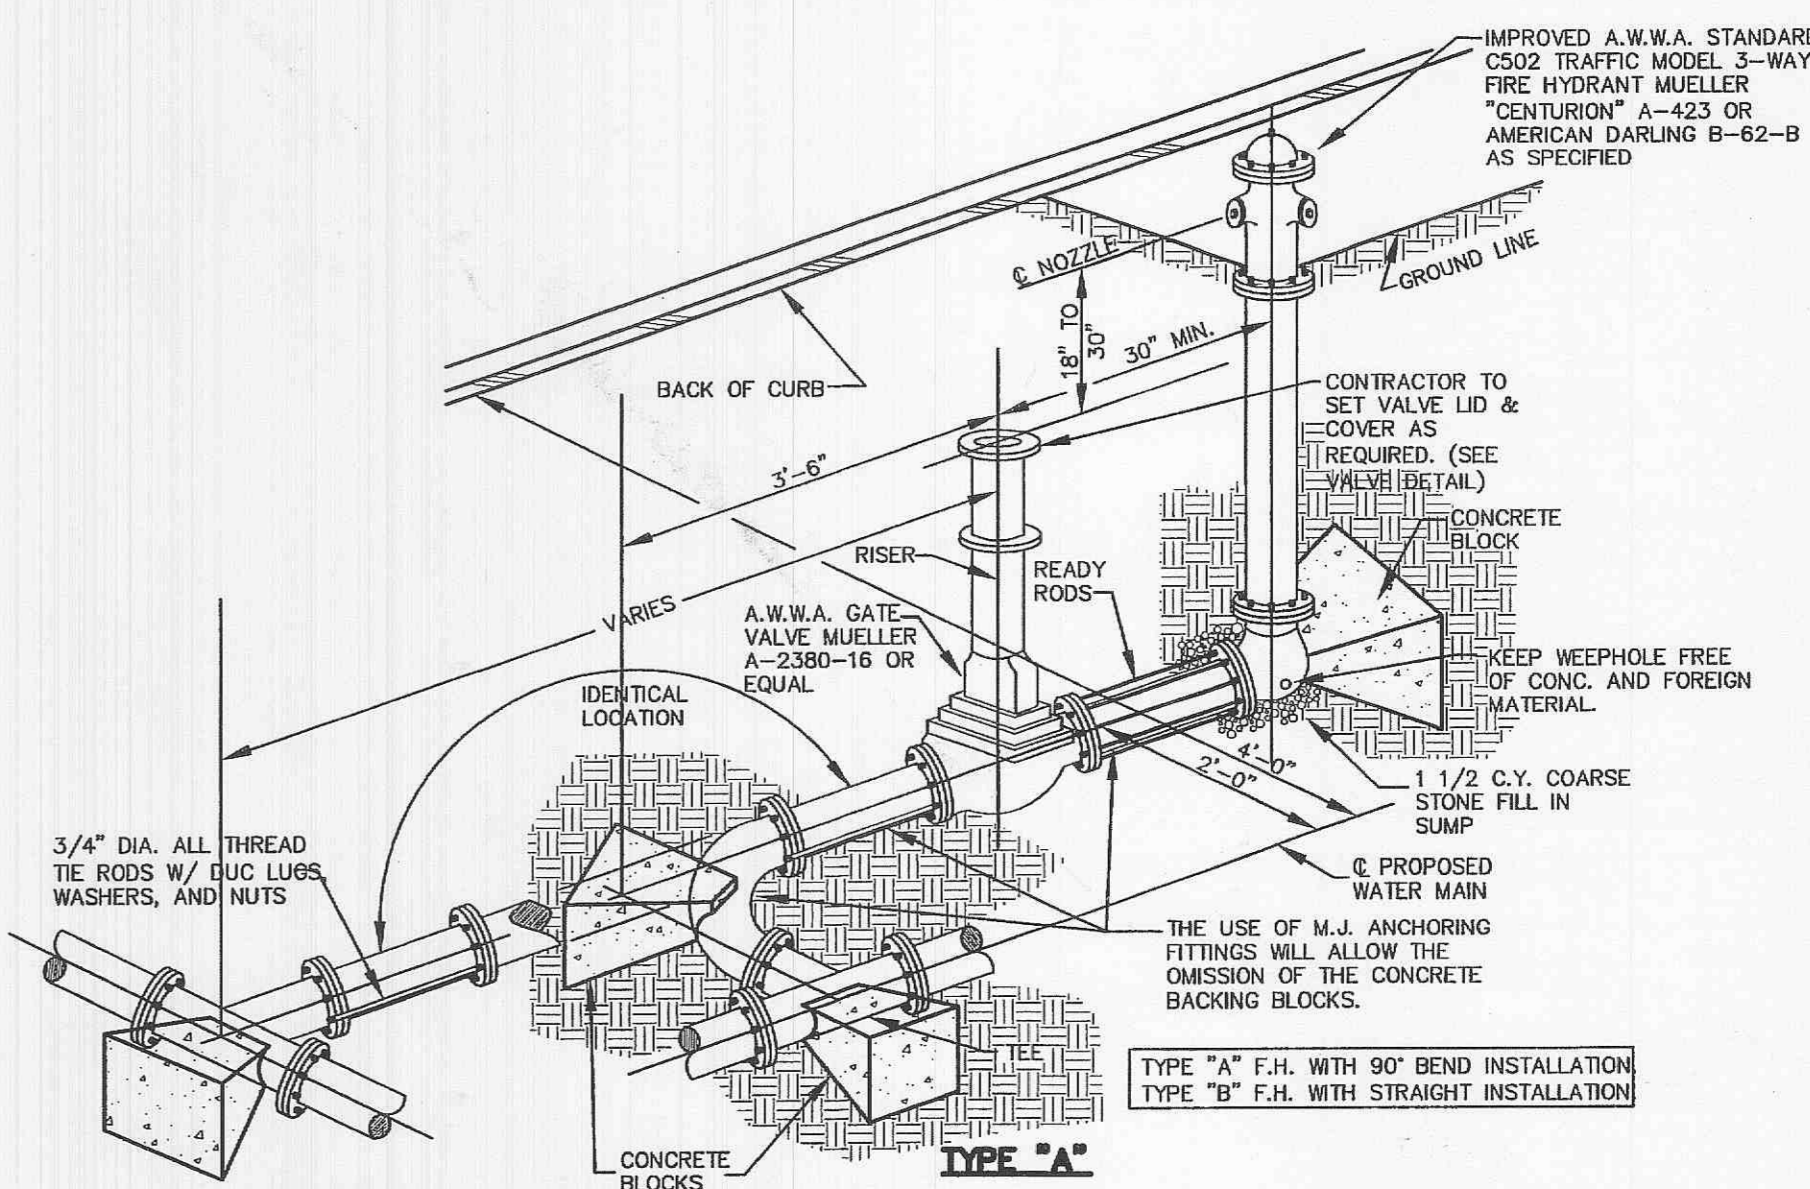


FIRE HYDRANT DETAIL
NOT TO SCALE

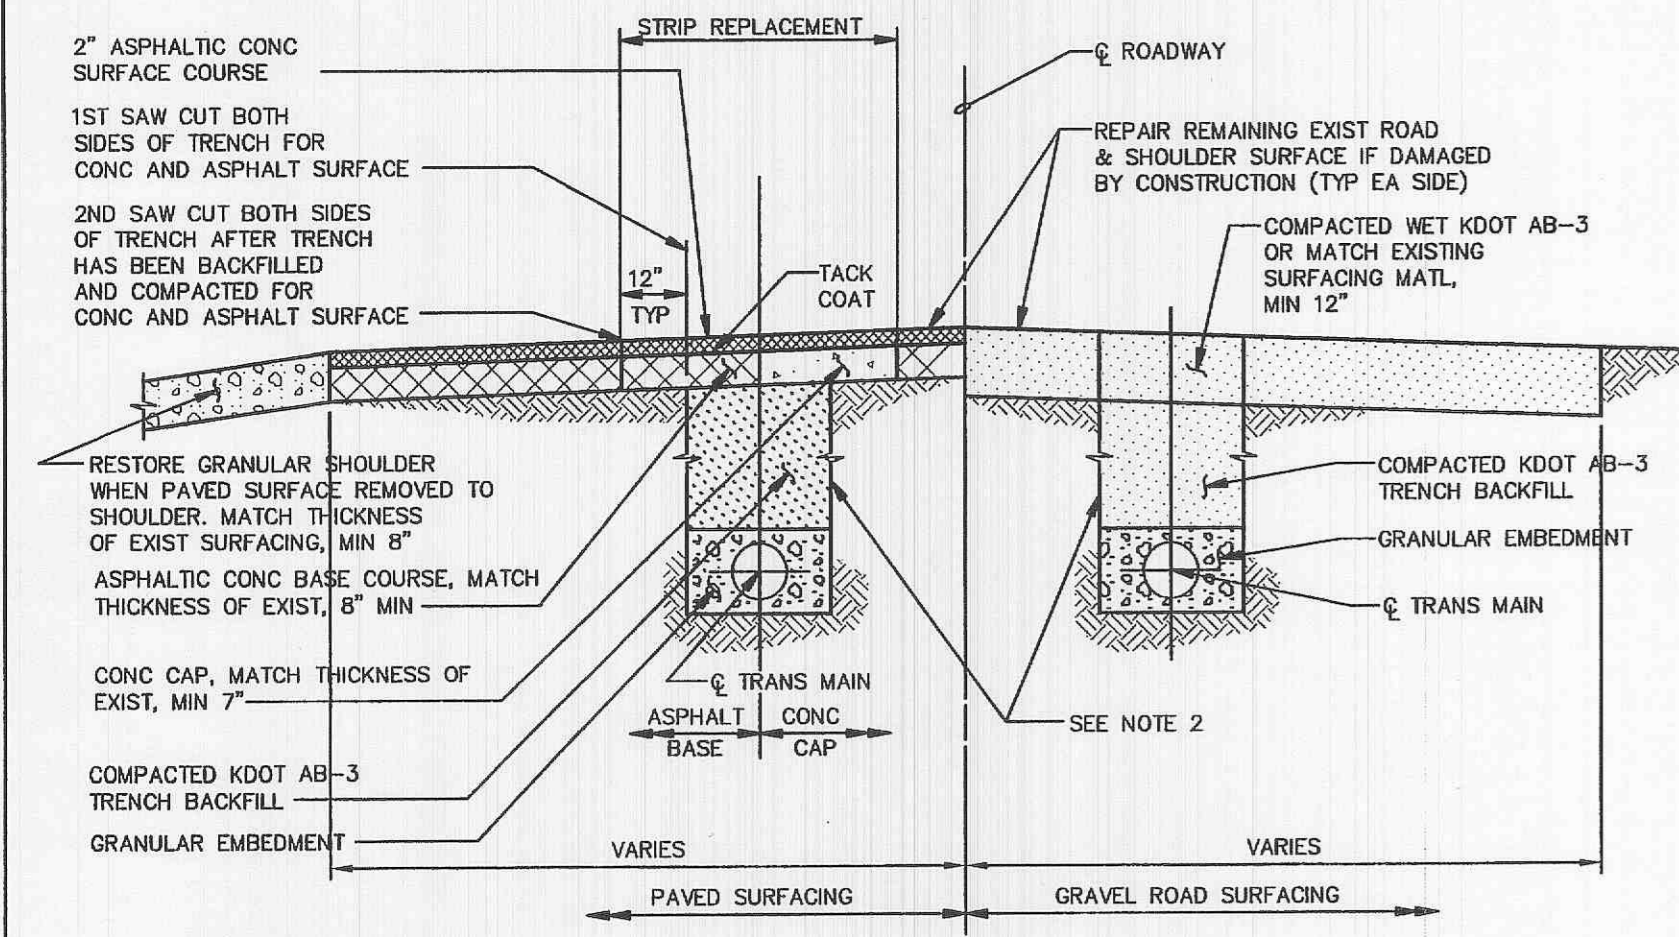


STREET TRENCHING DETAIL AND CROSSING SECTION
NOT TO SCALE

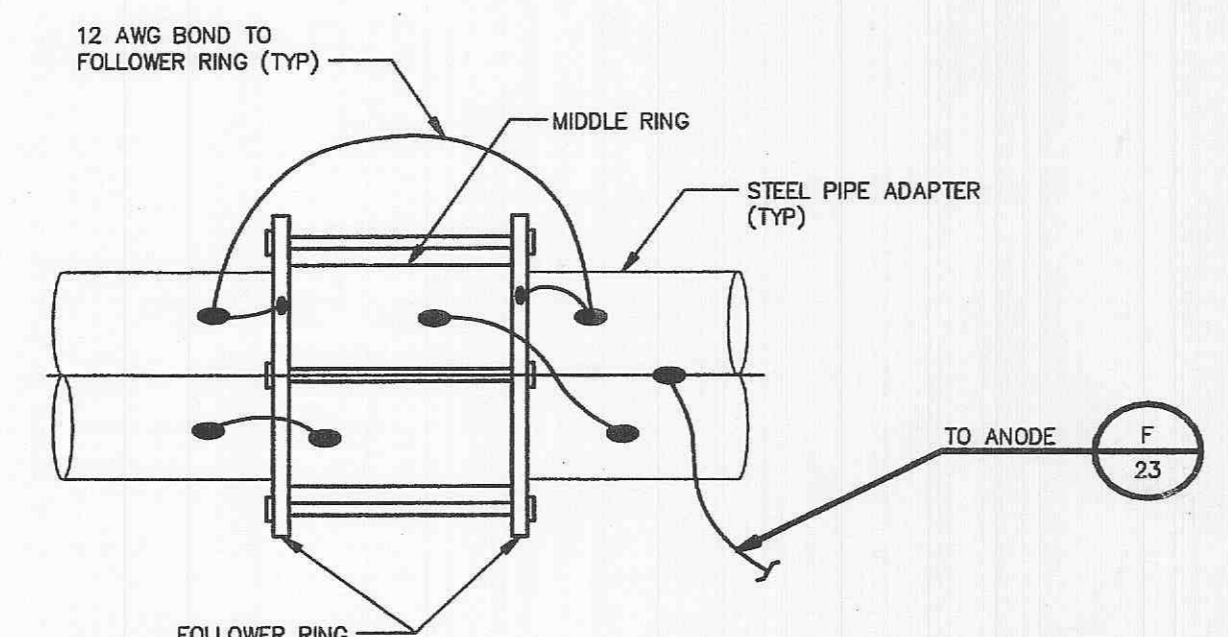


JOINT BONDING OF STEEL PIPE ADAPTERS FOR PCCP ALTERNATIVE
NOT TO SCALE

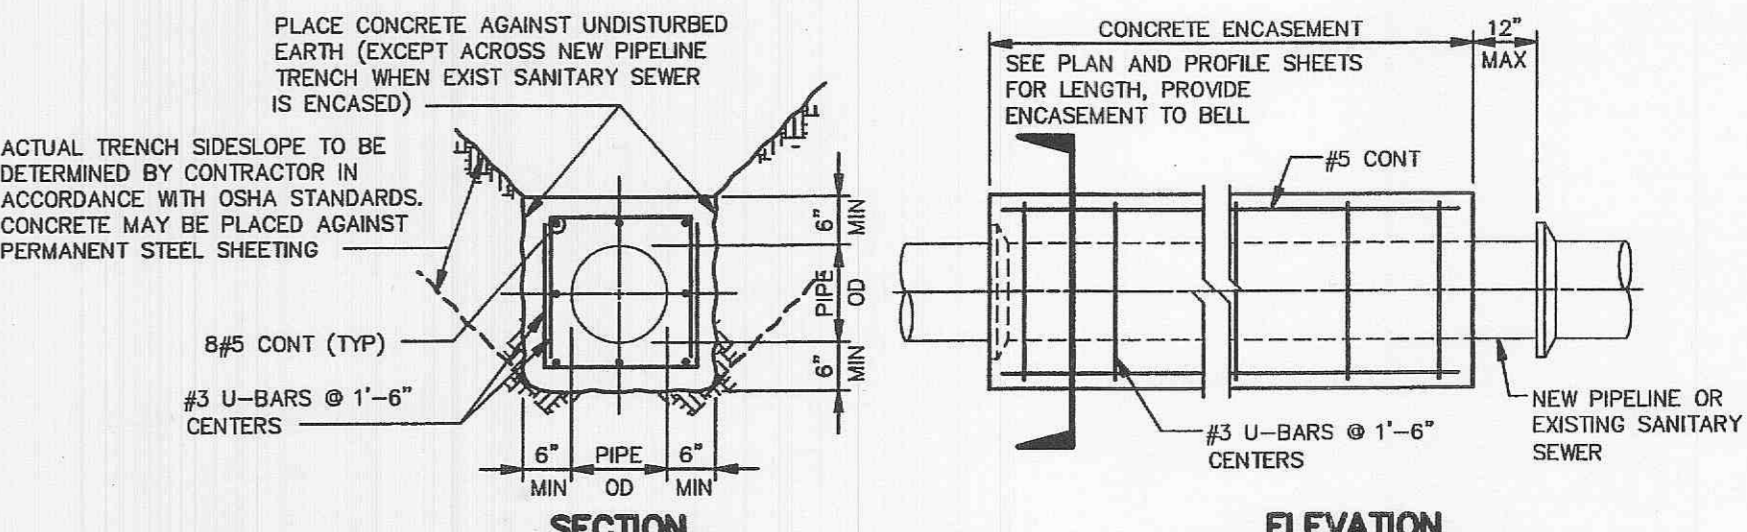


CONCRETE ENCASEMENT
NOT TO SCALE

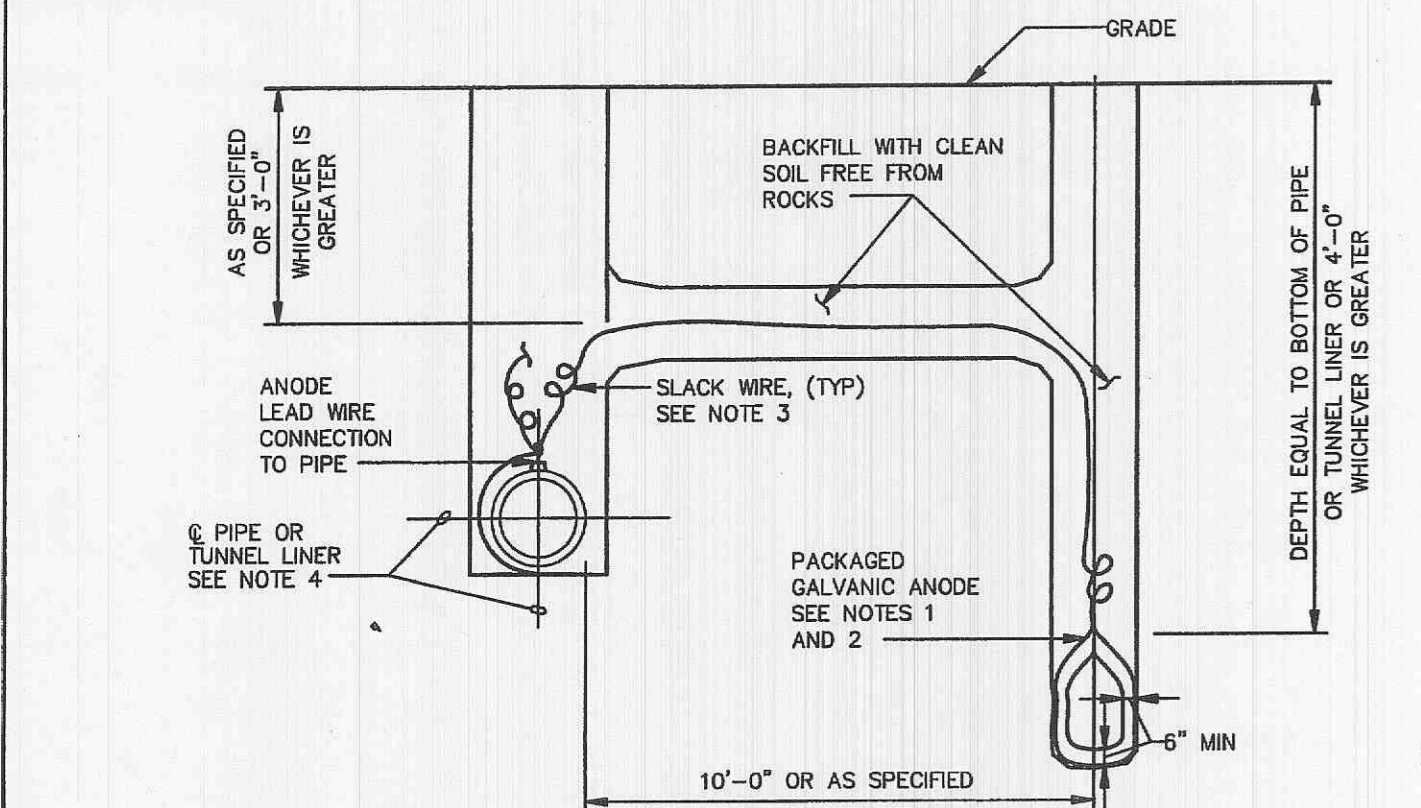

ANODE INSTALLATION FOR STEEL PIPE ADAPTERS FOR PCCP ALTERNATIVE AND FOR TUNNEL LINERS
NOT TO SCALE

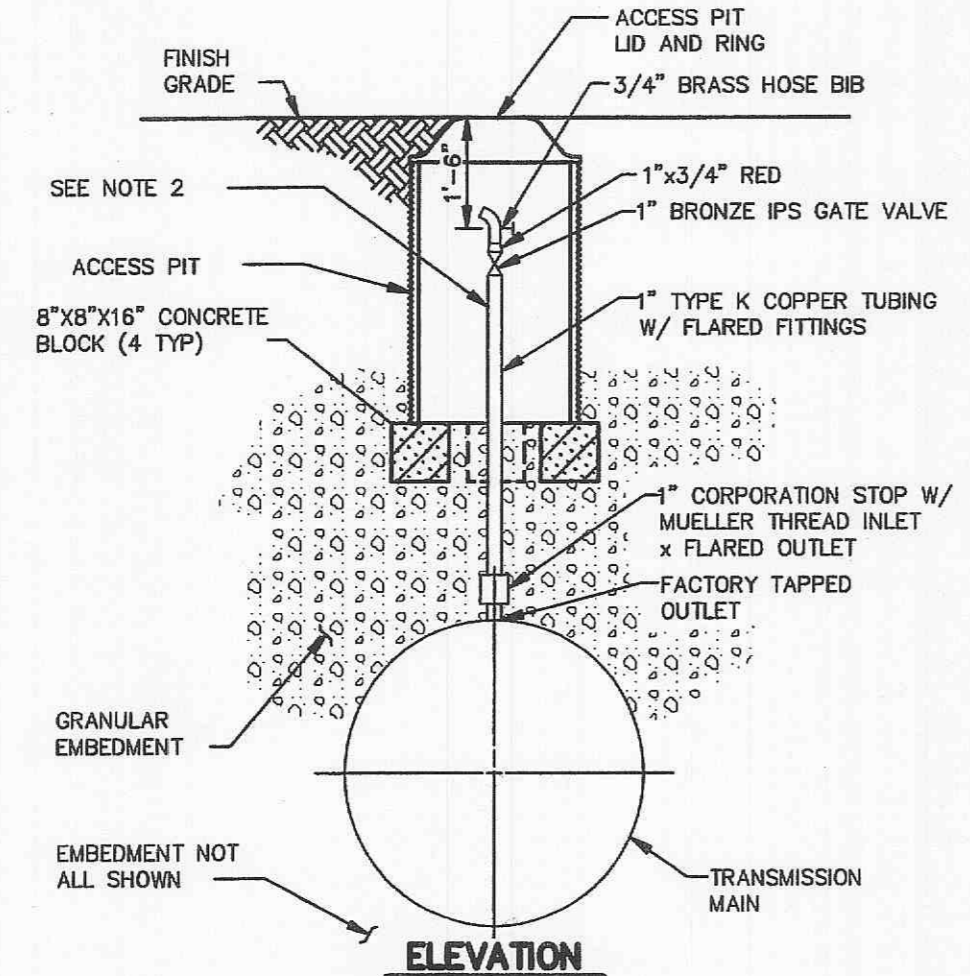

MANUAL AIR RELEASE VALVE ASSEMBLY
NOT TO SCALE

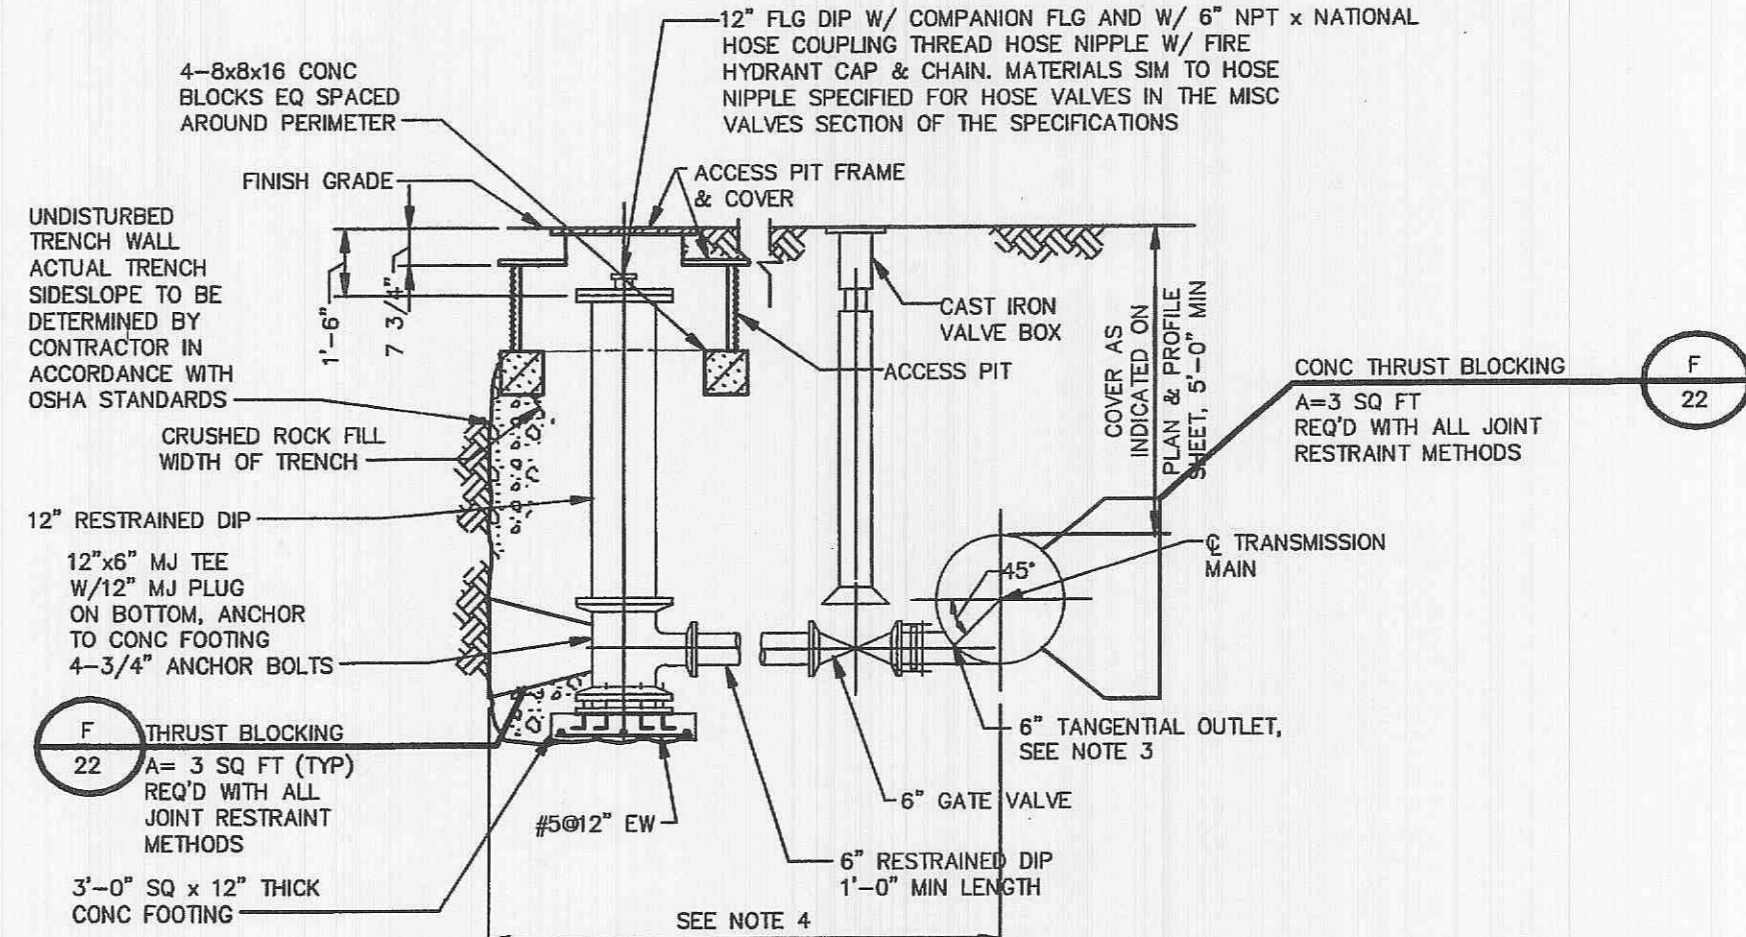

BLOWOFF FACILITY
NOT TO SCALE

MAGNOLIA
WATERLINE DETAILS 2

CITY OF FALLON
COMMUNITY DEVELOPMENT
DESIGN DIVISION
O'FALLON, MISSOURI

ST. CHARLES ENGINEERING & SURVEYING, INC.
801 S. FIFTH STREET, SUITE 202
ST. CHARLES, MO 63301
TEL: (636) 947-0607 FAX: (636) 947-2448








ORDER NO. 08-0498
DATE 12/1/08
D9