


SEE SHEET 43

SEE SHEET 45




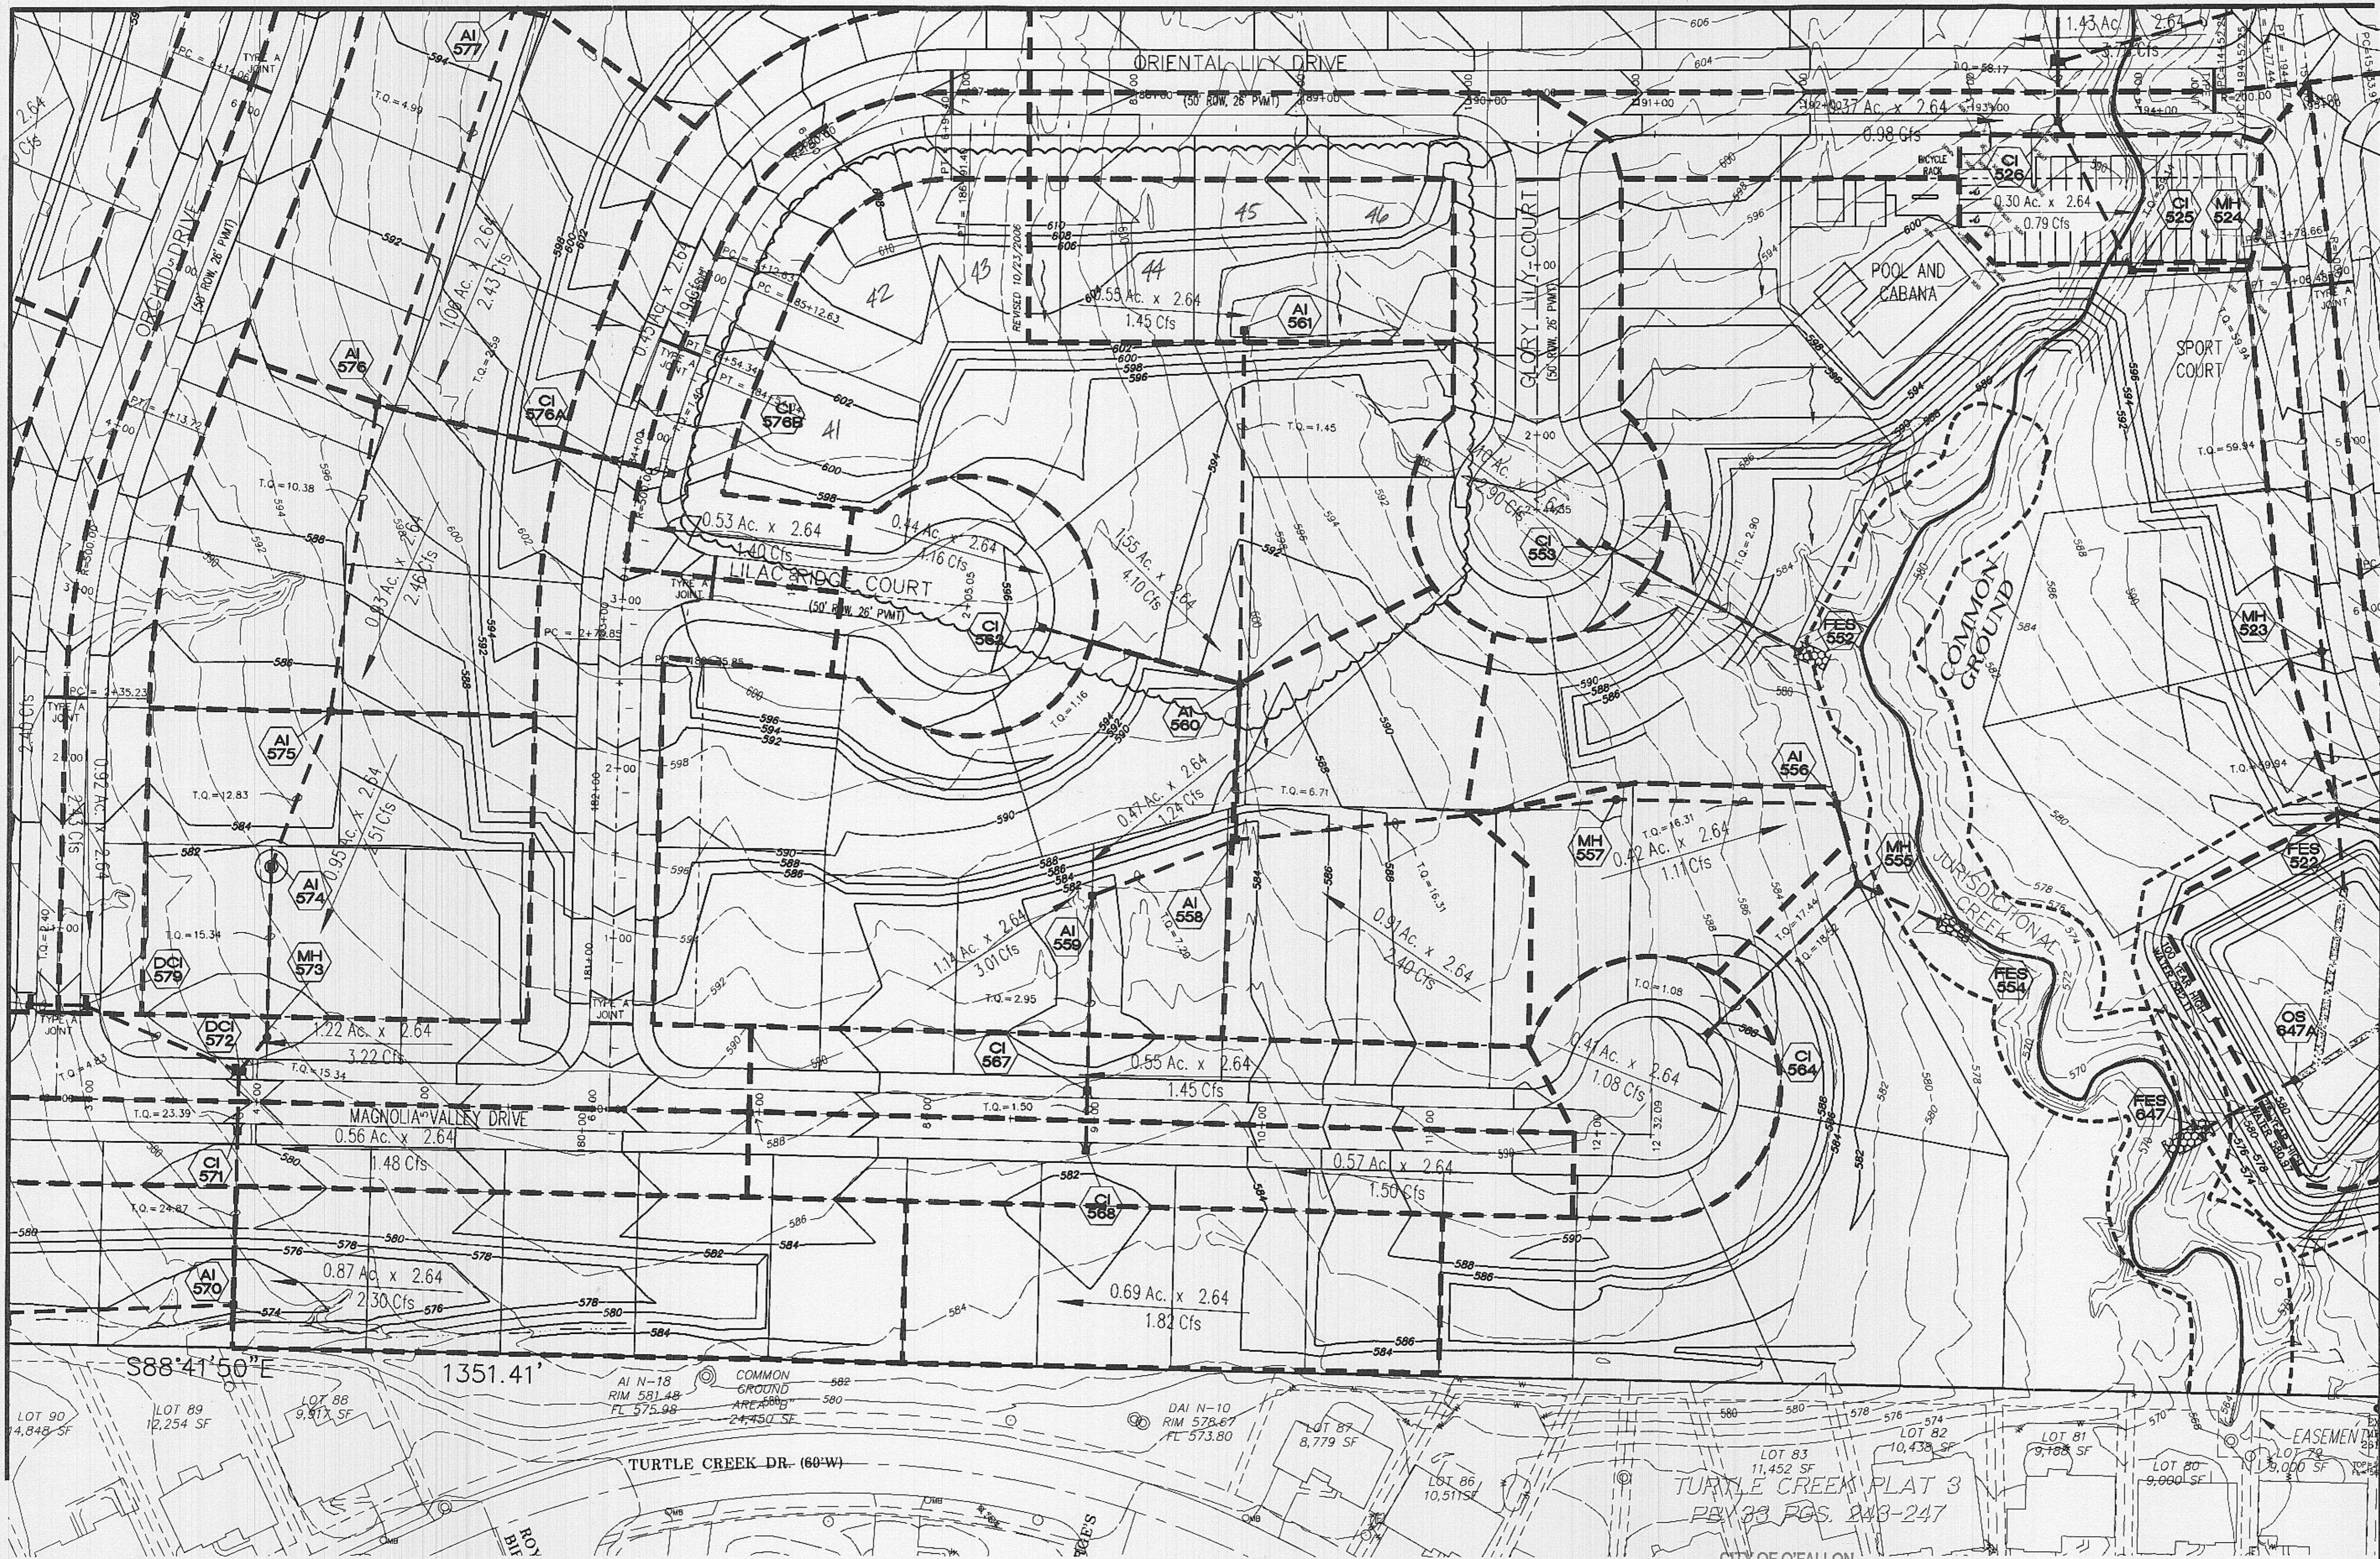


SEE SHEET 47

RECEIVED
OCT 26 2005

MAGNOLIA DRAINAGE AREA MAP

ST. CHARLES ENGINEERING & SURVEYING, INC.
801 S. FIFTH STREET, SUITE 202
ST. CHARLES, MO 63301
TEL: (636) 947-0607 FAX: (636) 947-2448

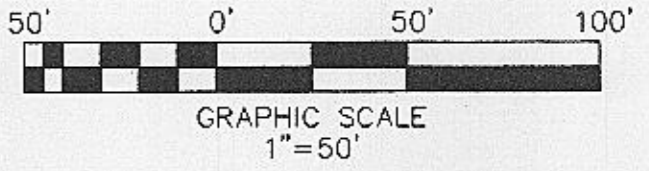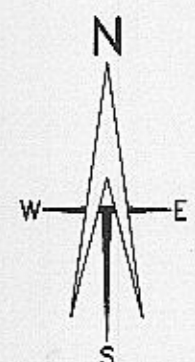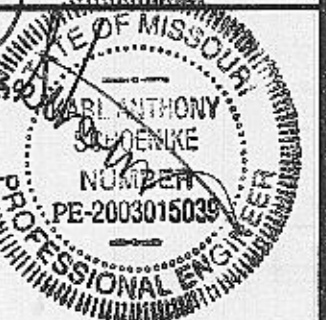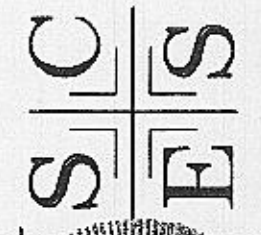

O'Fallon File
Number 3603.01

CITY OF O'FALLON
COMMUNITY DEVELOPMENT DEPARTMENT
ACCEPTED FOR CONSTRUCTION
DATE: 11/5/06
PROFESSIONAL ENGINEER'S SEAL
INDICATES RESPONSIBILITY FOR DESIGN

10-23-06
ORDER NO.
090498
DATE
1-26-04
46