


Note: Existing underground and overhead utilities and drainage structures have been indicated from available information and field locations must be considered approximate only. It is the responsibility of the contractor to verify the utility companies and to verify the locations of existing utilities before actual construction begins. Any discrepancies noted must be reported to the Engineer immediately.

MATCHLINE STA. 16+00 (See sheet)

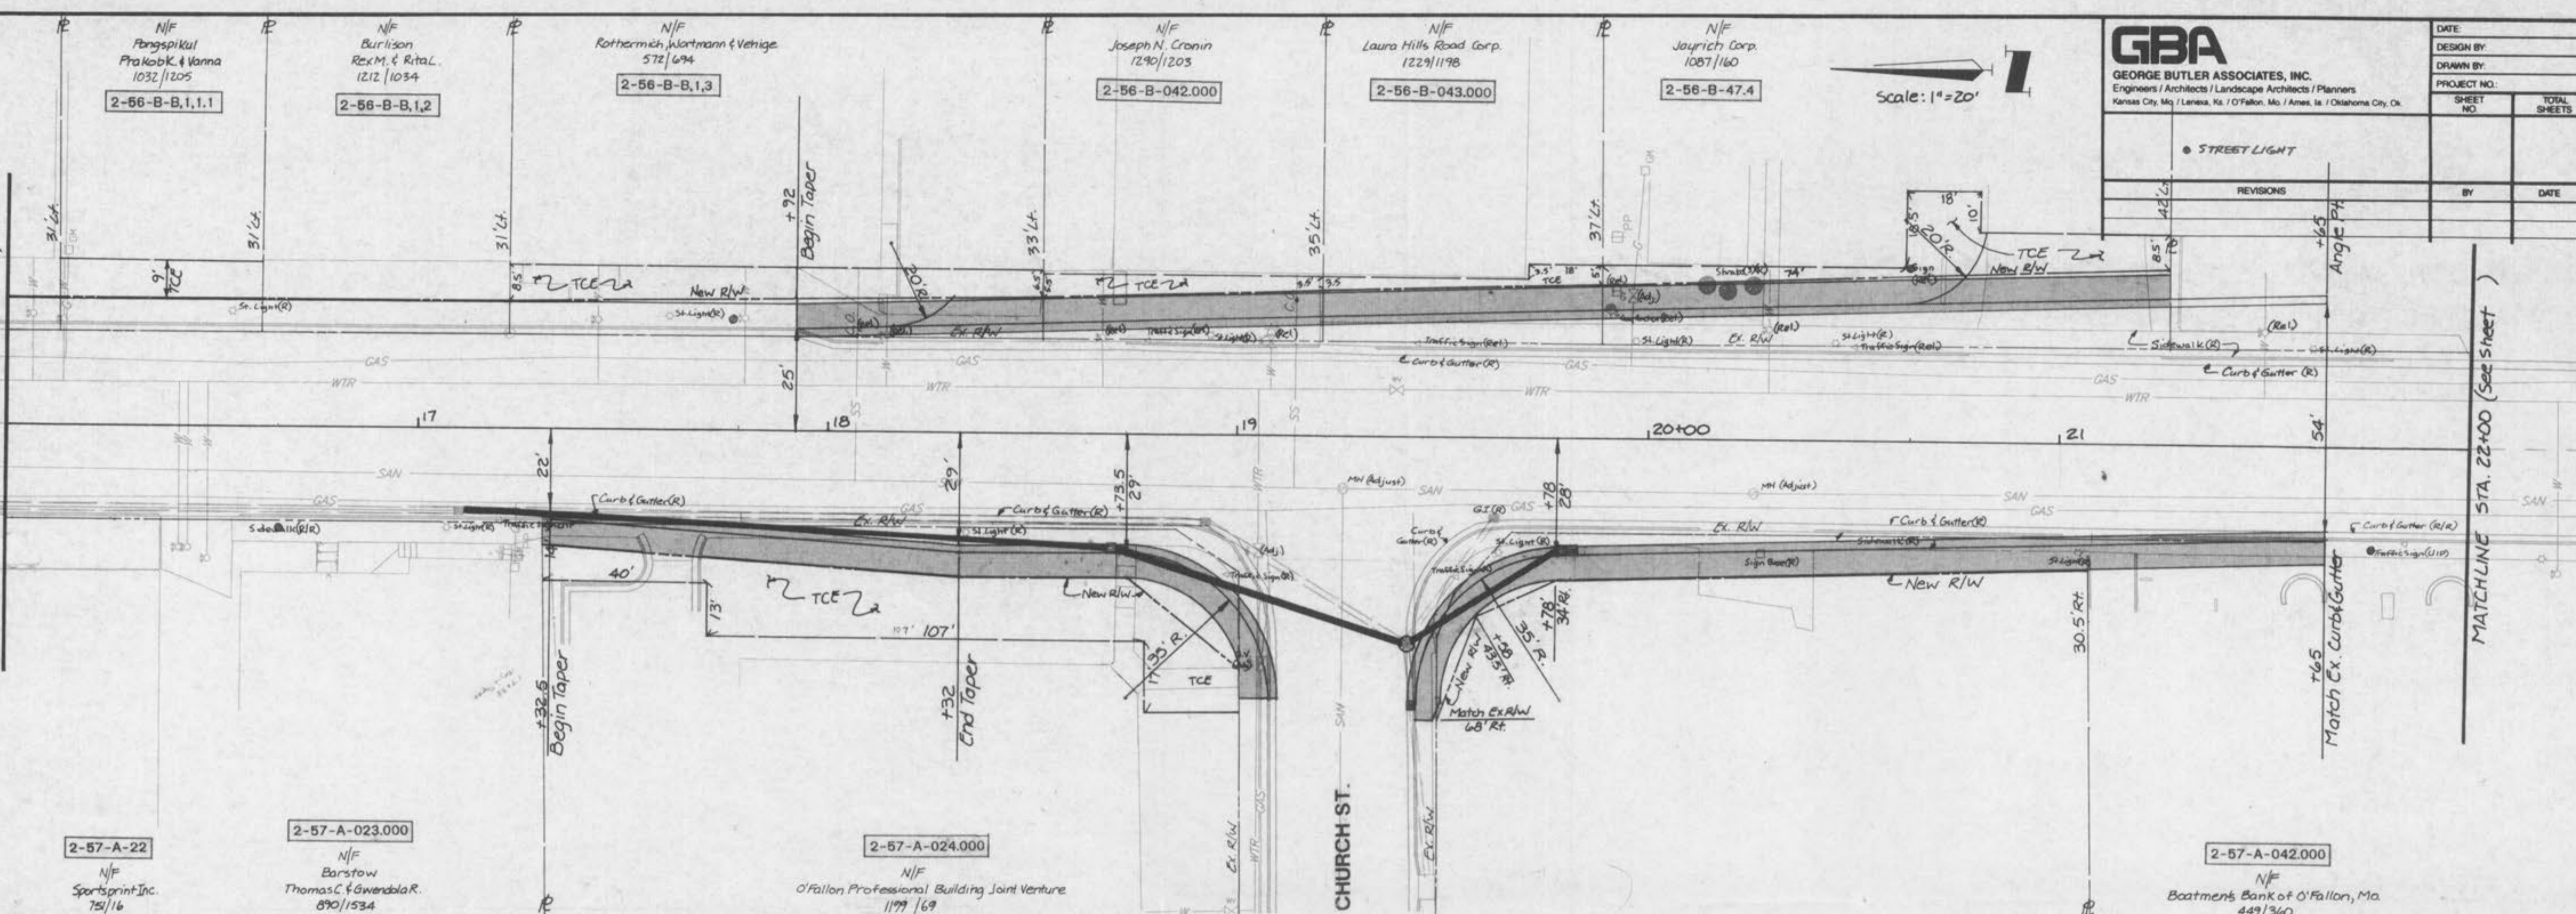

GBA		DATE:
GEORGE BUTLER ASSOCIATES, INC.		DESIGN BY:
Engineers / Architects / Landscape Architects / Planners		DRAWN BY:
Kansas City, Mo. / Lansing, Mi. / O'Fallon, Mo. / Ames, Ia. / Oklahoma City, Ok.		PROJECT NO.:
SHEET NO.	TOTAL SHEETS	BY:
		DATE:

