



Note: Existing underground and overhead utilities and drainage structures have been plotted from available information and their locations must be considered approximate only. It is the responsibility of the contractor to notify the utility companies and to verify the locations of existing utilities before actual construction begins. Any discrepancies noted must be reported to the Engineer immediately.

2-56-B-046.000

2-56-B-057.000

**GBA**  
 GEORGE BUTLER ASSOCIATES, INC.  
 Engineers / Architects / Landscape Architects / Planners  
 Kansas City, Mo. / Lansing, Ks. / O'Fallon, Mo. / Ames, Ia. / Oklahoma City, Ok.

DATE:	
DESIGN BY:	
DRAWN BY:	
PROJECT NO.:	
SHEET NO.	TOTAL SHEETS
REVISIONS	BY DATE

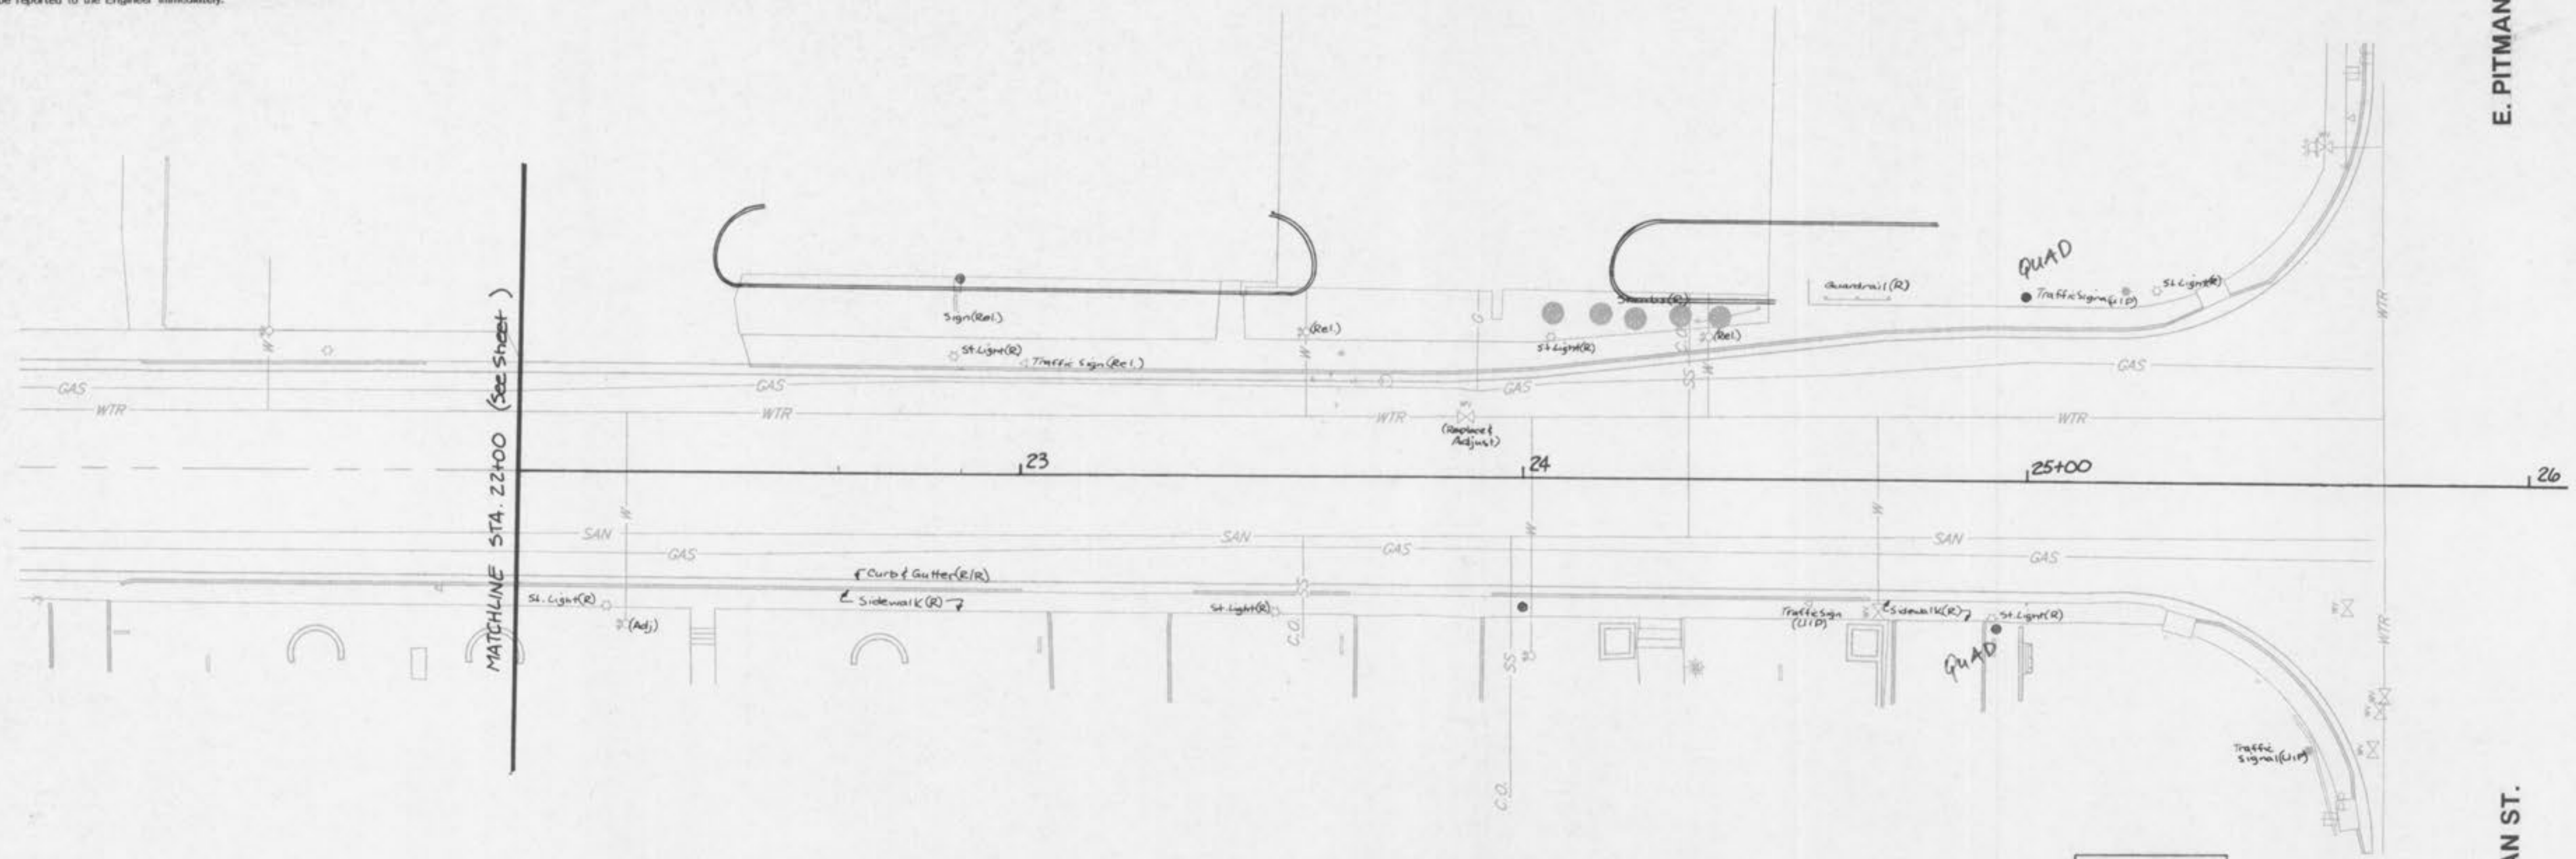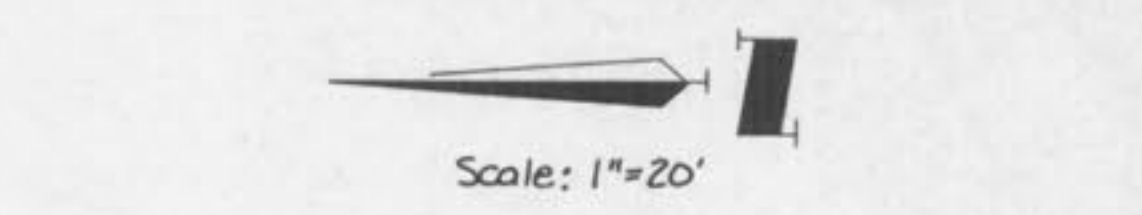

MATCHLINE STA. 22+00 (See Sheet)

E. PITMAN ST.

W. PITMAN ST.

2-57-A-042.000

N/F  
 Boatmen's Bank of O'Fallon, Mo.  
 419/360

2-57-A-074.000

N/F  
 Boatmen's Bank of O'Fallon, Mo.  
 870/1294

2-57-A-076.000

N/F  
 Home Federal Savings and Loan  
 Association of O'Fallon, Mo.  
 524/296

2-57-A-076.000

N/F  
 James Kimler  
 Russell W. Kimler  
 Mary Elizabeth Kimler Betty Jo Kimler  
 463/534

TRM: TOP OF FIRE HYDRANT, NORTHERNMOST BOLT, @ NORTHEAST QUAD. OF THE INTERSECTION OF MAIN & PITMAN STS. ELEVATION: 555.00

