

O'FALLON, MO.  
 PLAN & PROFILE

DESIGNED BY L.F.K.	FILE NO. 6410-10-4	SEAL DATE SCALE: 1"=20'-0"
DRAWN BY R.L.	SHEET No. 4	
CHECKED BY R.L.	OF 11 SHEETS	
DATE April 1966		





Note:  
 Curb shall be depressed on R.R. R.O.W. Where directed by Engineer.

See Sketch sheet for Detail of steps

NOTE: Removal of underground Gas Storage Tanks shall be Contractors responsibility. Pumps will be moved by others.

- ① Existing gate to be located at south end of fence.
- ② Existing entrance gate to be located at middle of property.
- ③ Curb to furnish Handrail.

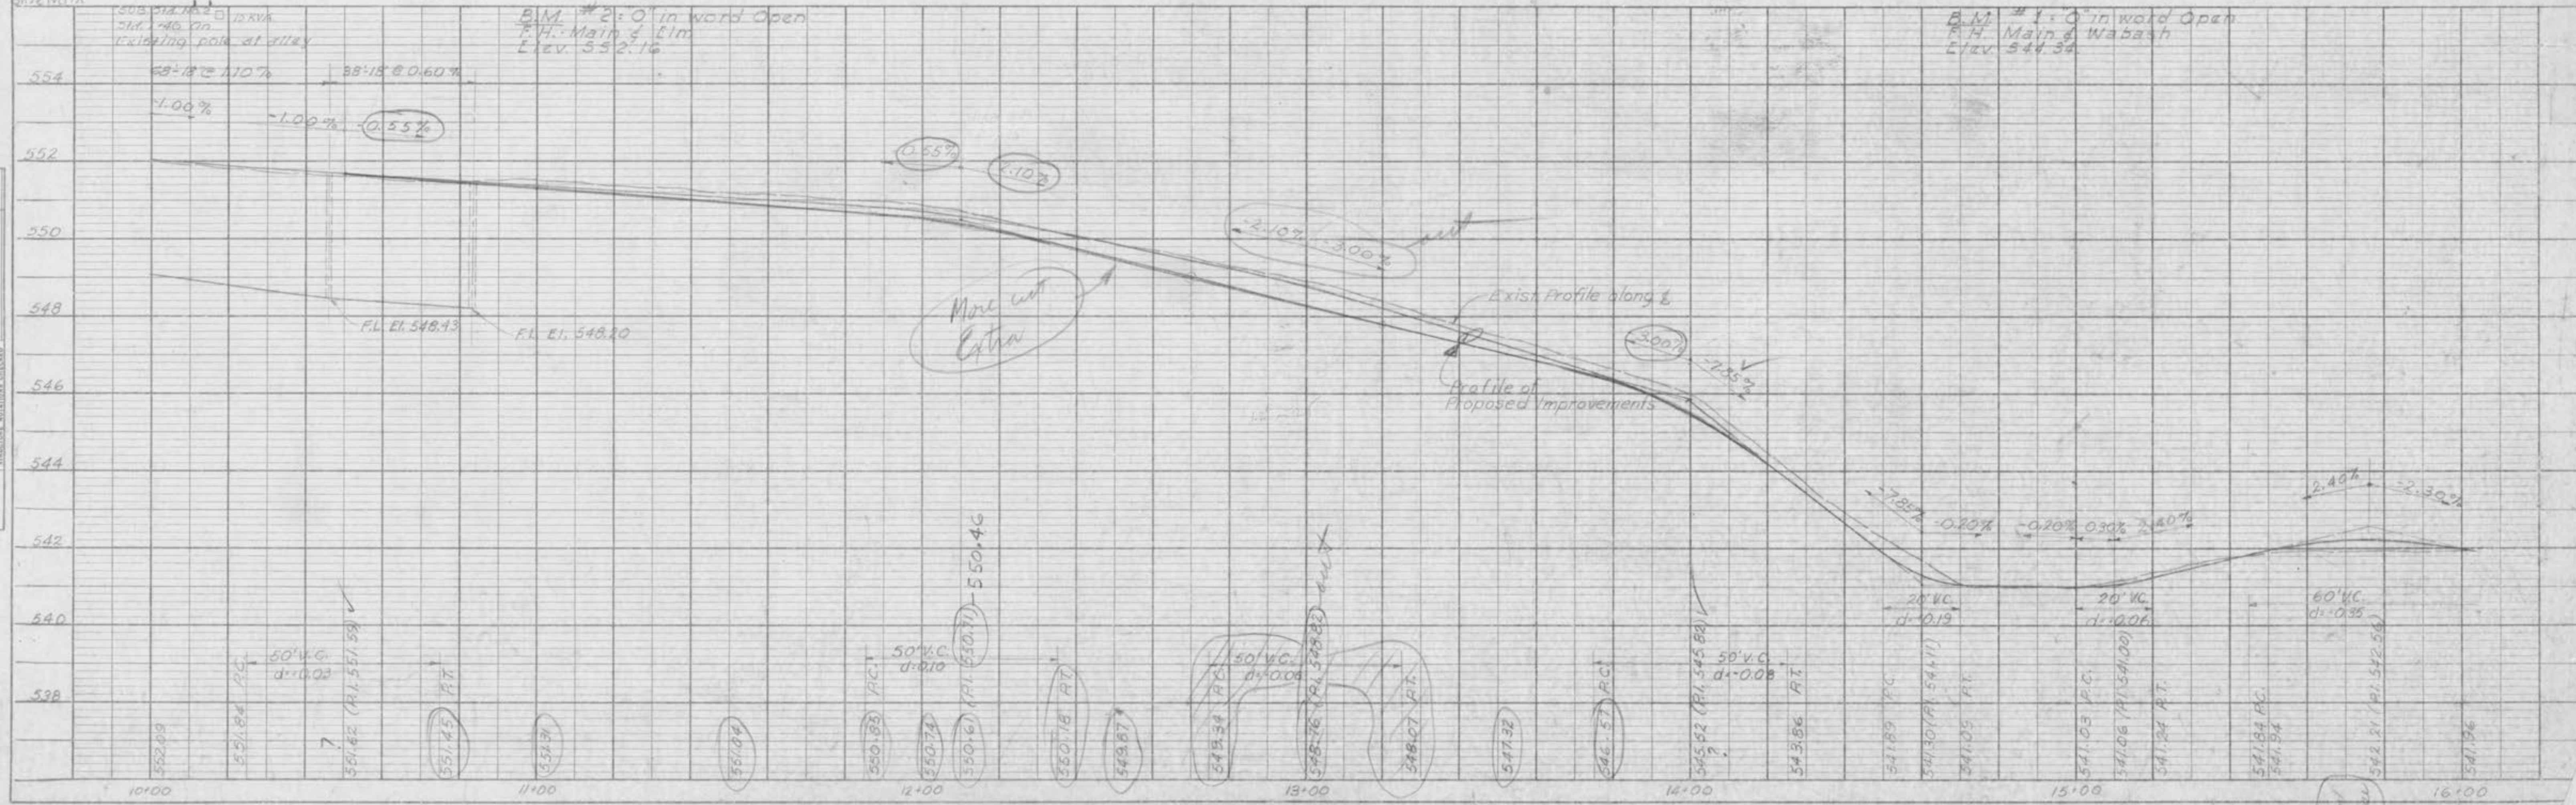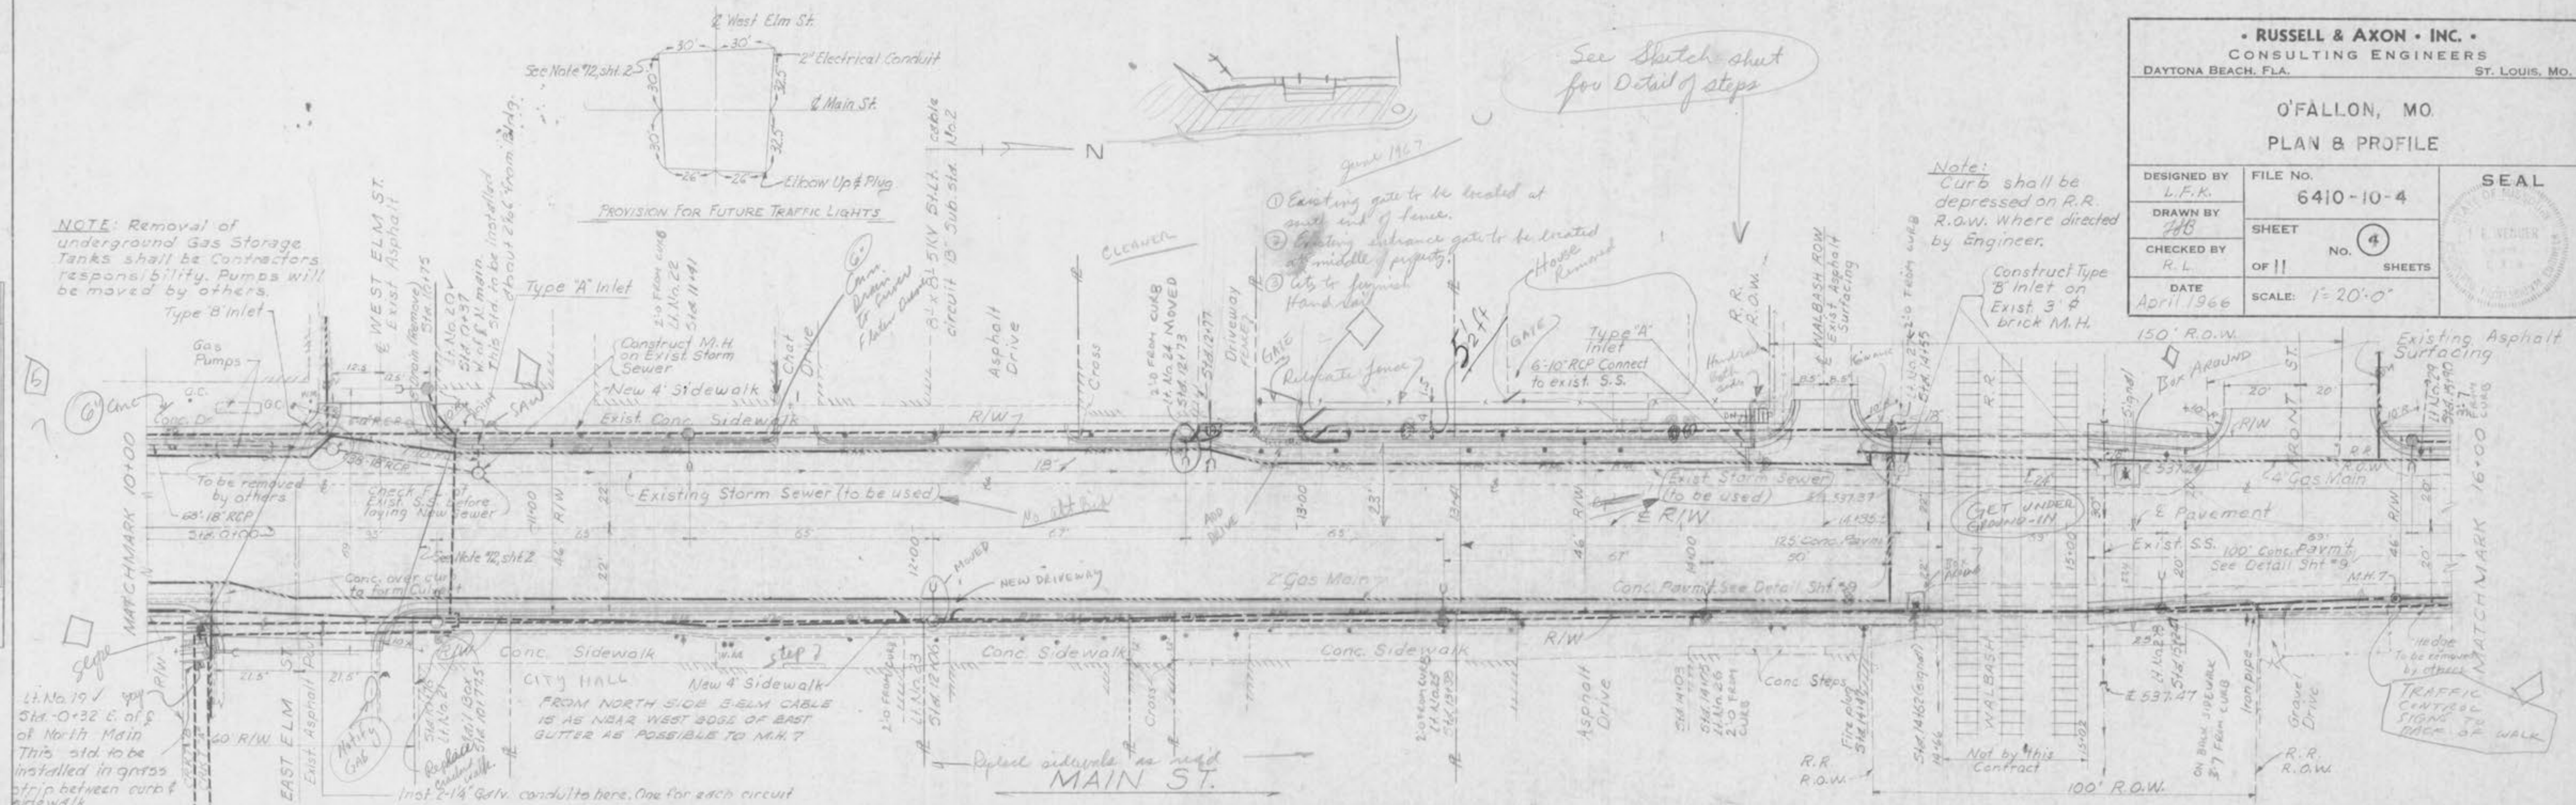

PLAN	DATE	BY
PROFILE	DATE	BY
NOTE BOOK	DATE	BY
REVISION CHECKED	DATE	BY
REVISION CHECKED	DATE	BY

PROFILE	DATE	BY
NOTE BOOK	DATE	BY
REVISION CHECKED	DATE	BY
REVISION CHECKED	DATE	BY

Mastered  
 116-200