


RUSSELL & AXON • INC. •
 CONSULTING ENGINEERS
 DAYTONA BEACH, FLA. ST. LOUIS, MO.

O'FALLON, MO
PLAN & PROFILE

DESIGNED BY L.F.K.	FILE NO. 6410-10-6	SEAL
DRAWN BY M.B.	SHEET No. 6	
CHECKED BY E.L.	OF 11 SHEETS	
DATE April 1968	SCALE: 1"=20'-0"	

PLAN	REVISED	BY	DATE
NOTE BOOK	AS SHOWN	NO.	
NO.			

PROFILE	REVISED	BY	DATE
NOTE BOOK	AS SHOWN	NO.	
NO.			

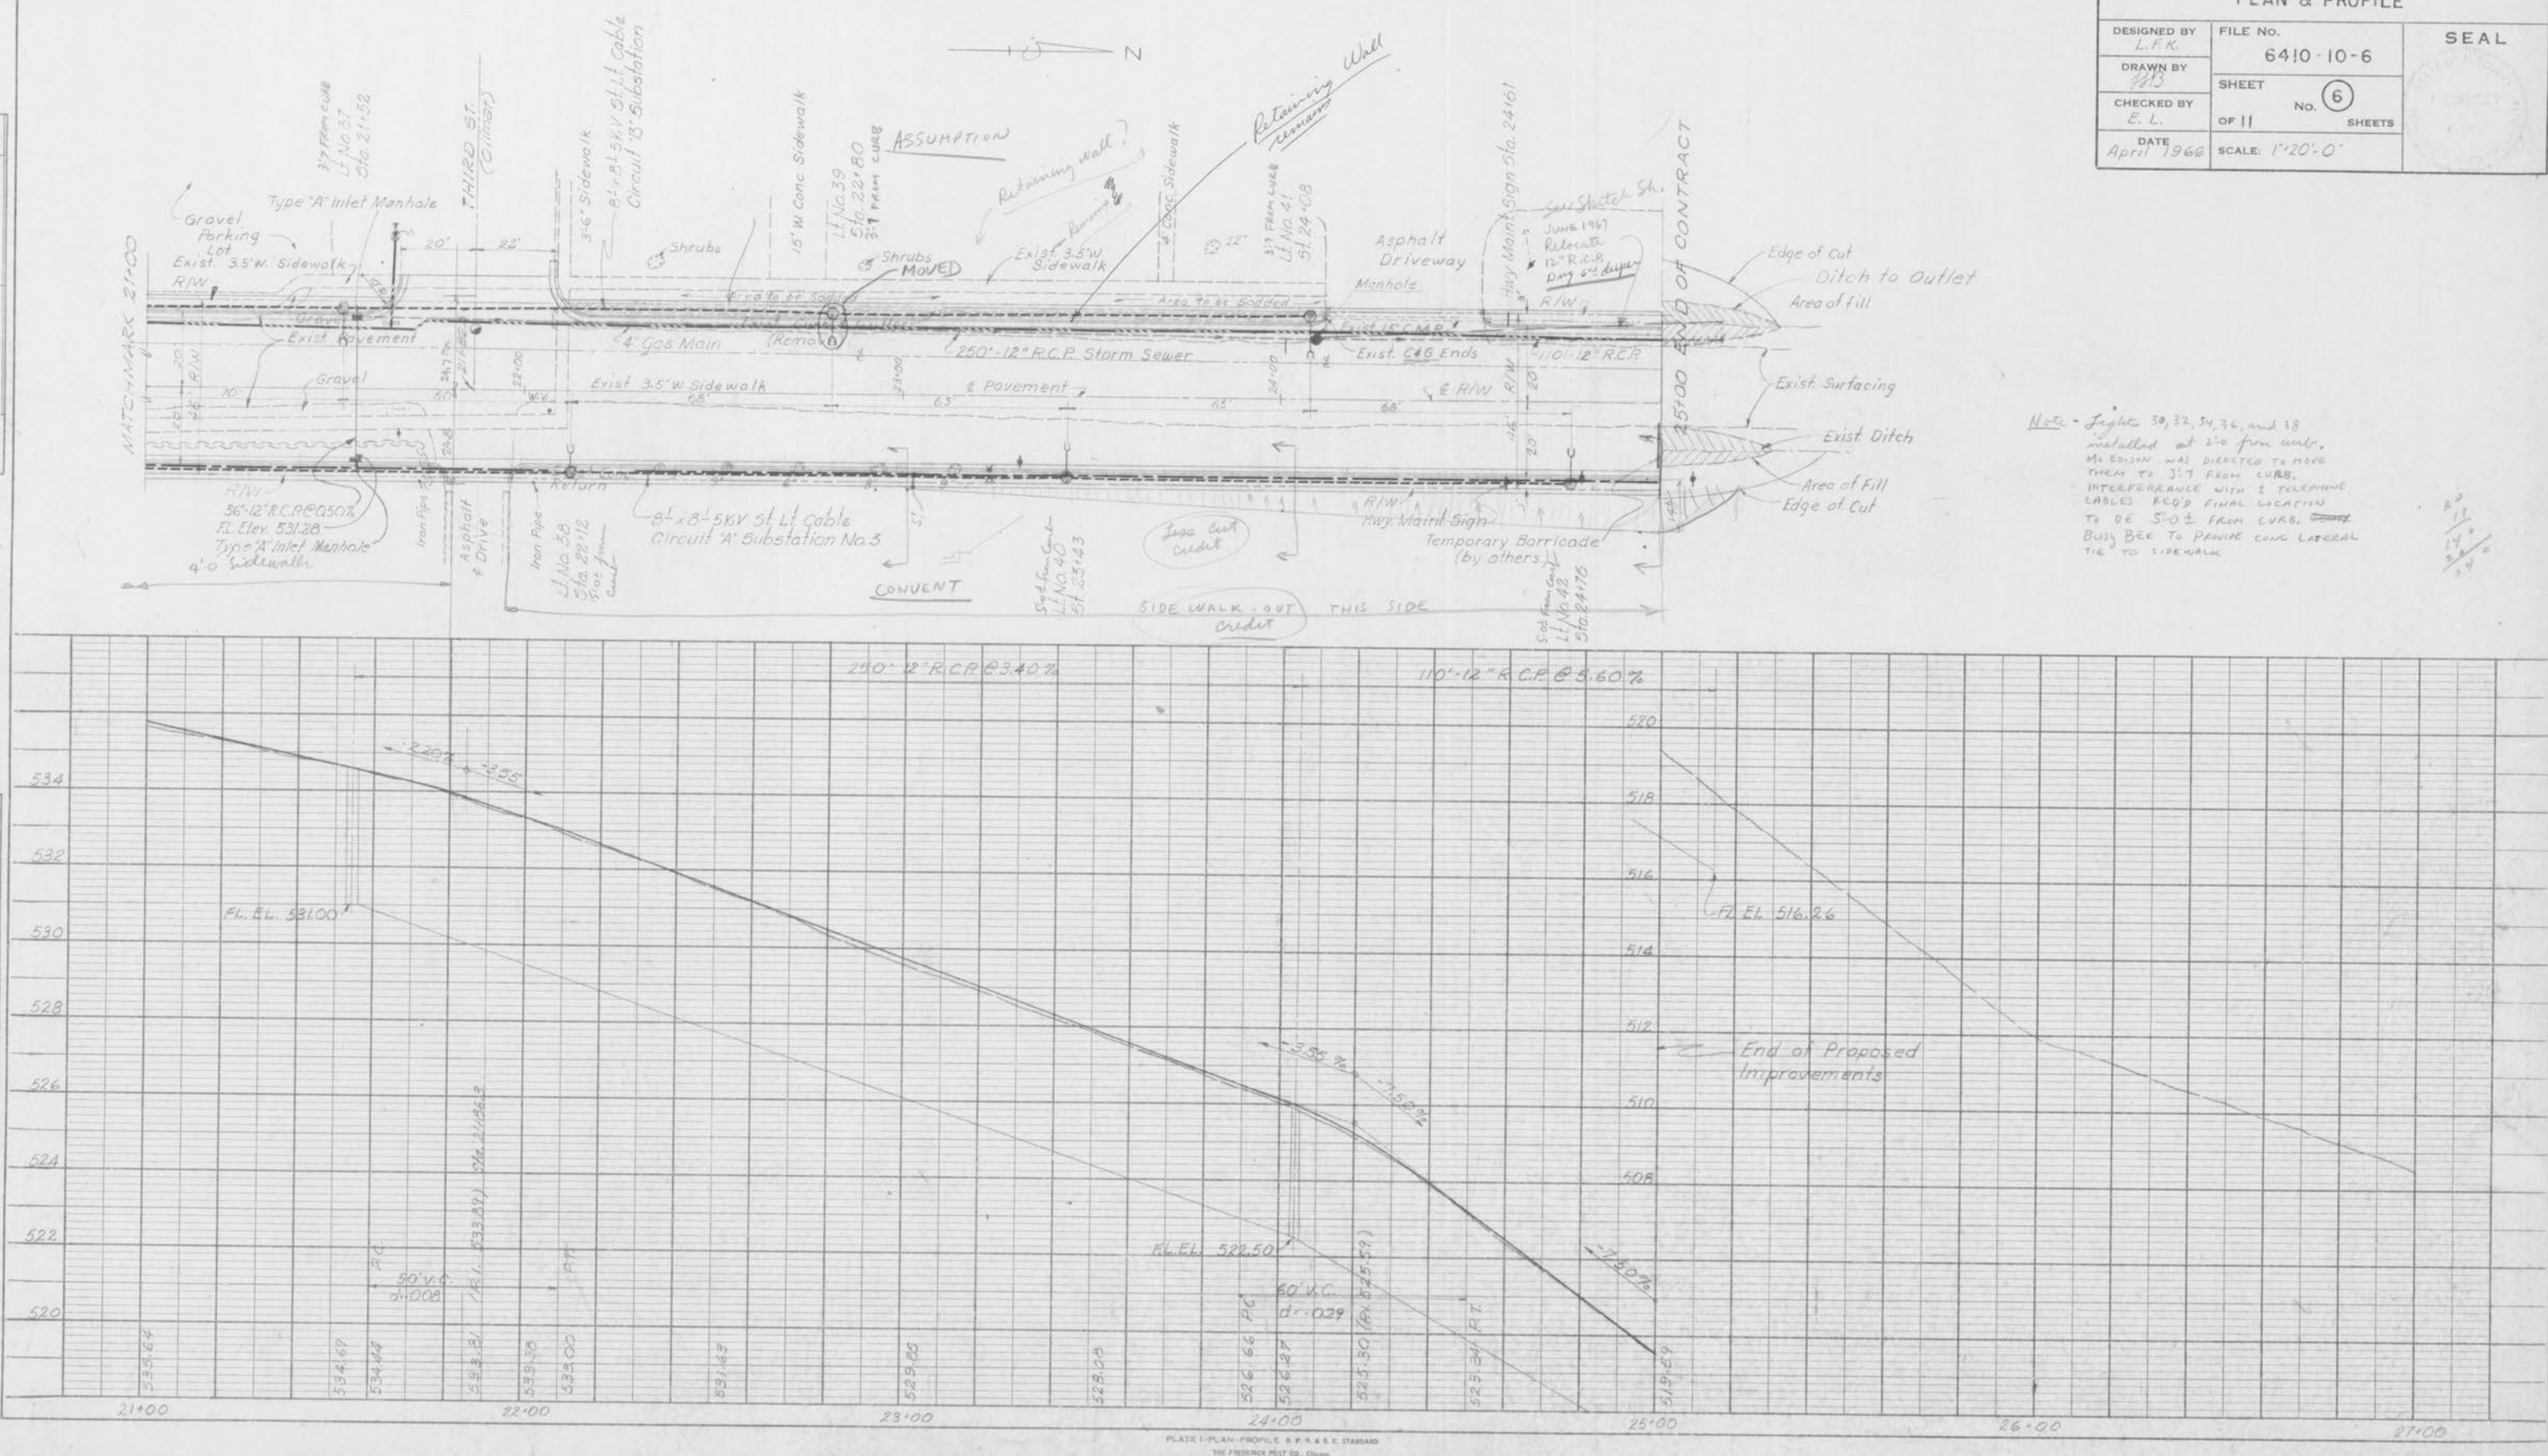

Note - Figure 30, 32, 34, 36, and 38 installed at 2'0" from curb. No Edison was directed to move them to 3'7" from curb. INTERFERE WITH TELEPHONE CABLES REQ'D FINAL LOCATION TO BE 5'-0" FROM CURB. BUSY BEE TO PROVIDE CONC. LATERAL TIE TO SIDEWALK.

20
17
14
14