

**O'FALLON, MO  
 PLAN & PROFILE**


DESIGNED BY L.F.P.	FILE NO. 6410-10-4	SEAL
DRAWN BY R.L.	SHEET No. 4	SHEETS
CHECKED BY R.L.	OF 11	
DATE April 1966	SCALE: 1" = 20'-0"	

Note: Curb shall be depressed on R.R. R.O.W. Where directed by Engineer.

Construct Type 'B' Inlet on Exist. 8" brick M.H.

150' R.O.W. Existing Asphalt Surfacing

MATCHMARK 16+00

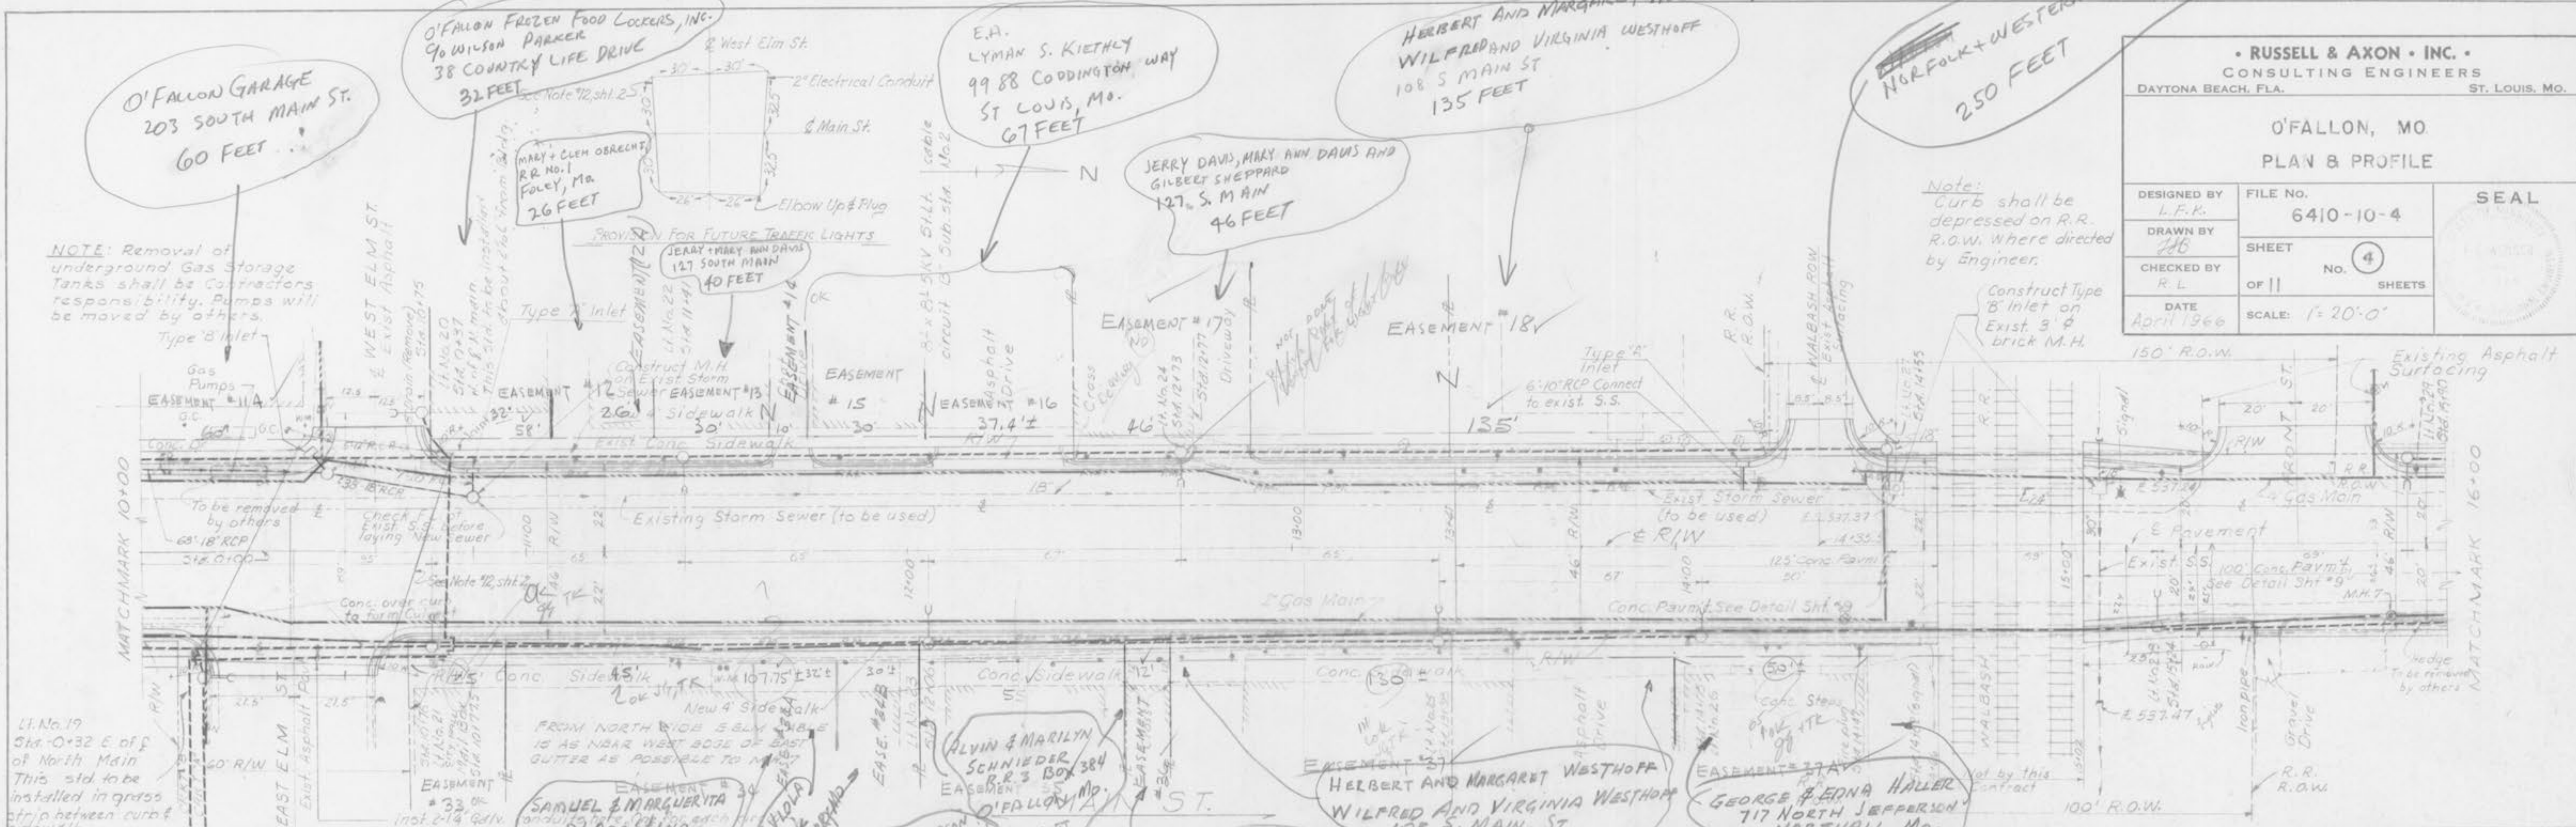

NOTE: Removal of underground Gas Storage Tanks shall be Contractors responsibility. Pumps will be moved by others.

LI. No. 19 Sta. 0+32 E of P of North Main This std. to be installed in grass strip between curb & sidewalk

