
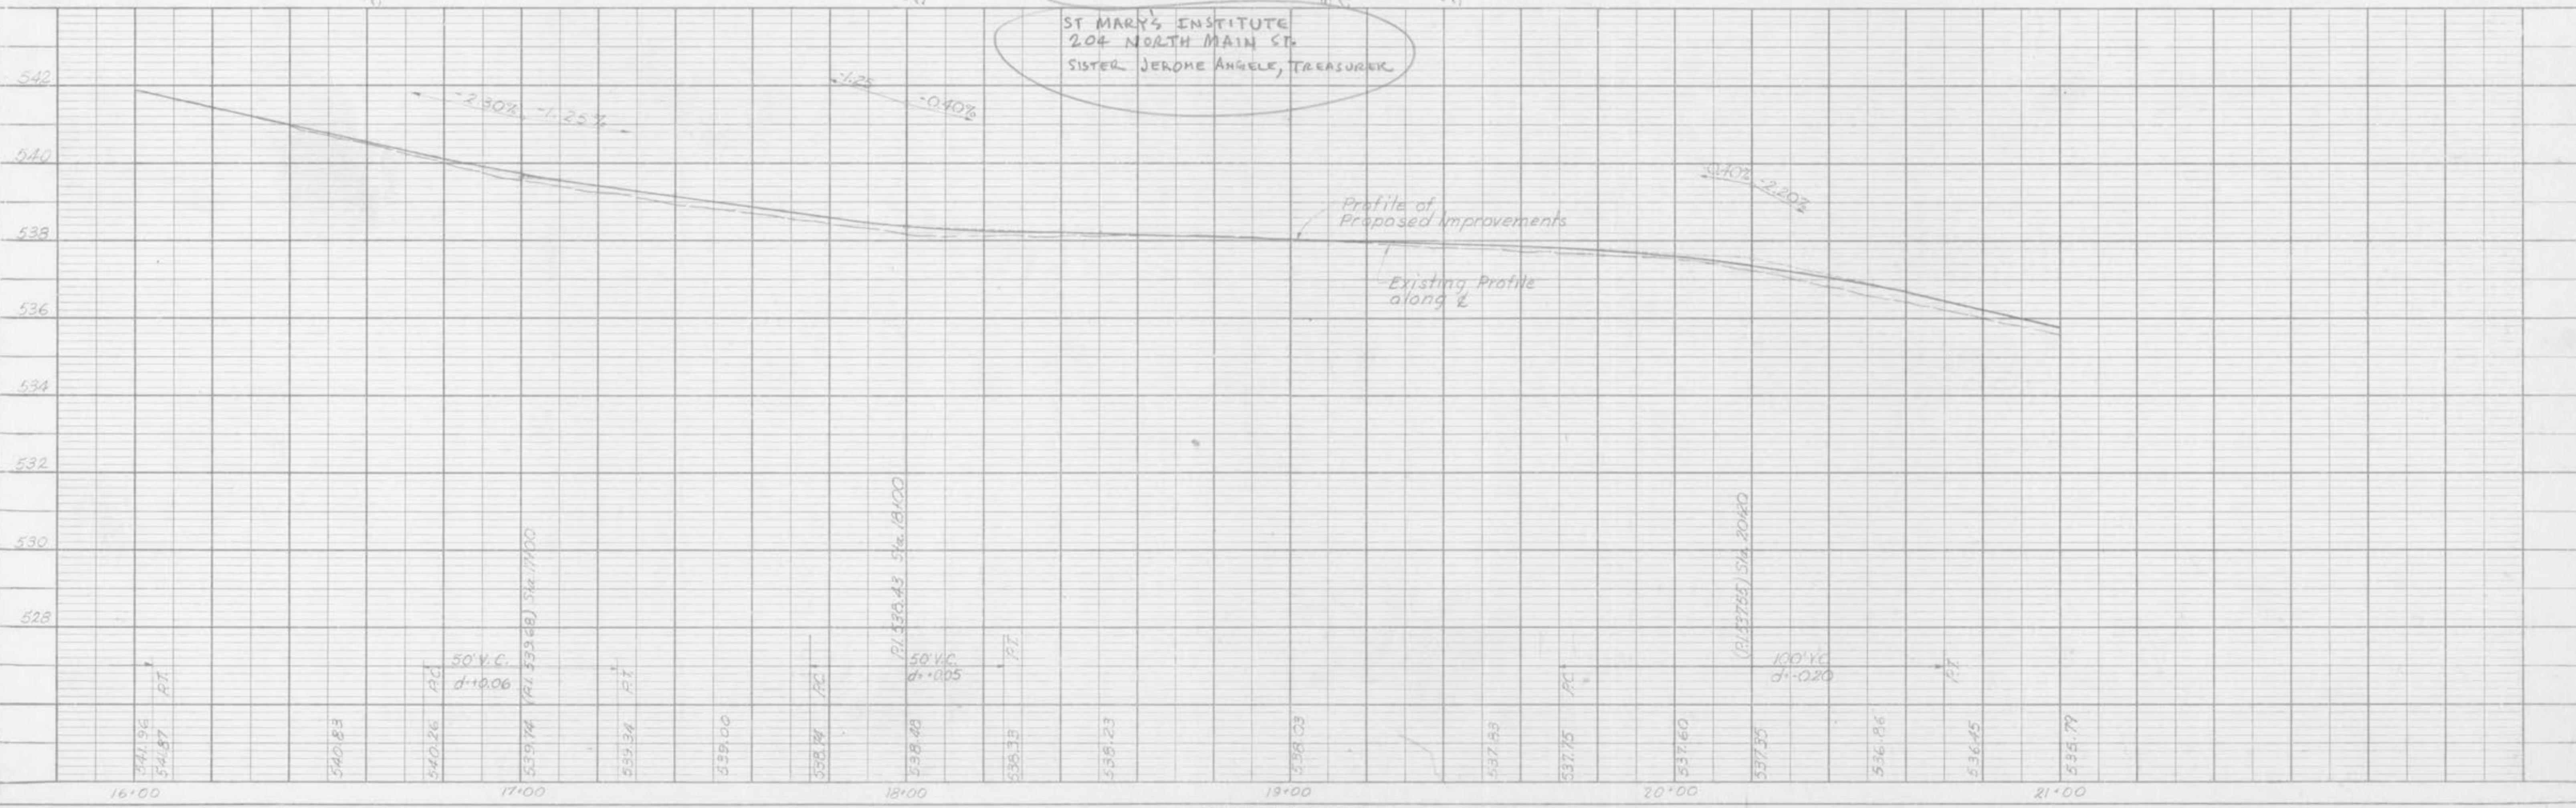


RUSSELL & AXON - INC.
 CONSULTING ENGINEERS
 DAYTONA BEACH, FLA. ST. LOUIS, MO.

O'FALLON, MO
PLAN & PROFILE

DESIGNED BY L.F.K.	FILE No. 6410-10-5	SEAL
DRAWN BY J.H.S.	SHEET No. 5	
CHECKED BY R.L.	OF 11 SHEETS	
DATE April 1966	SCALE: 1"=20' 0"	

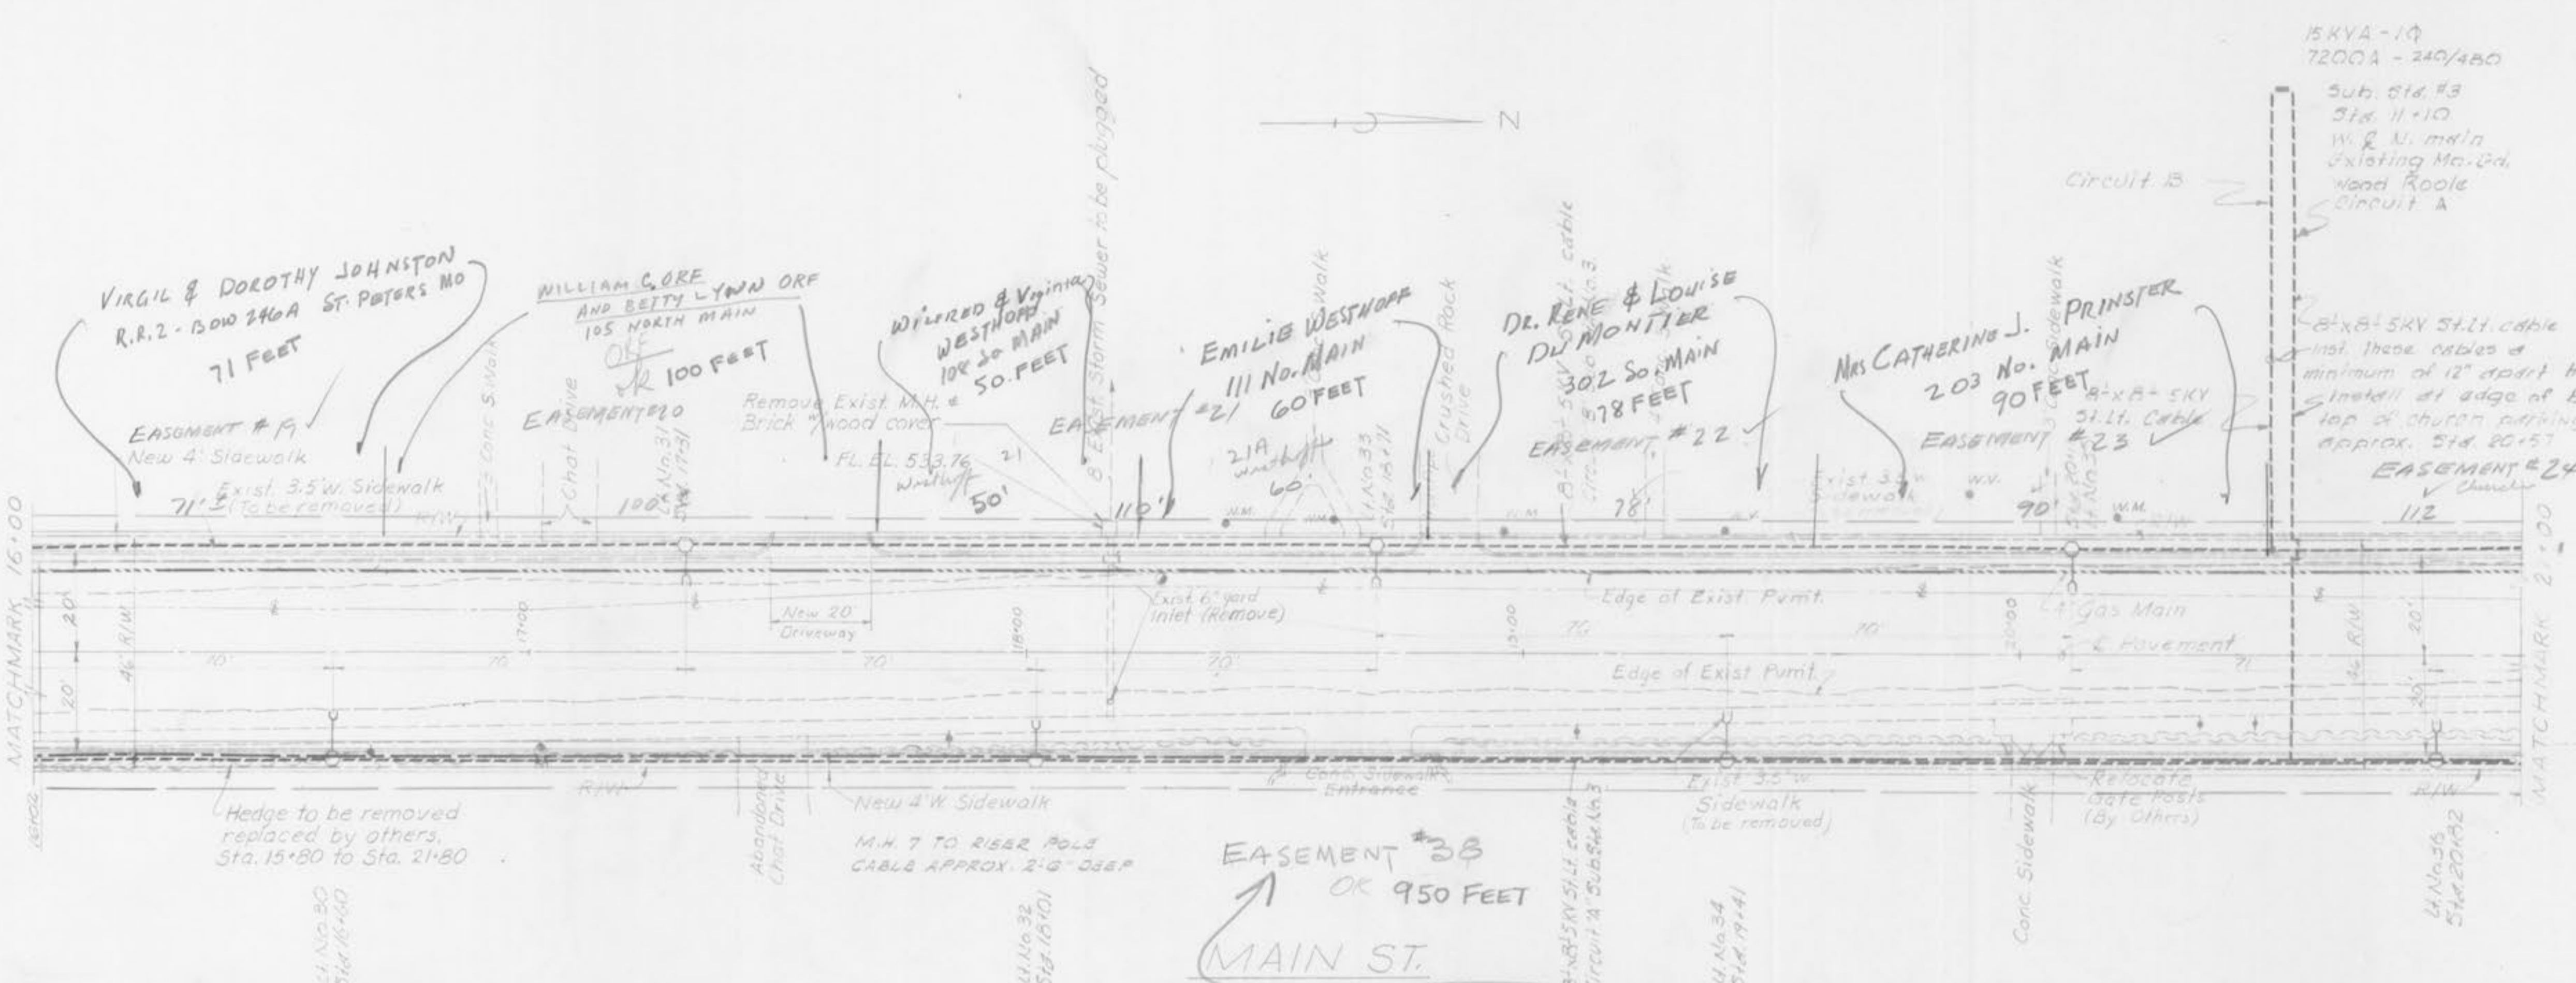

PLAN

REVISED
 ALIGNMENT CHECKED
 E.L. OF WAY CHECKED

NOTE BOOK
 No. _____

PROFILE

REVISED
 GRADES CHECKED
 B.M. NOTED
 PROFILES VERIFIED CHECKED

NOTE BOOK
 No. _____