



REVISIONS:
 12-07-06 CITY COMMENTS
 04-24-07 CITY COMMENTS
 05-04-07 CITY COMMENTS

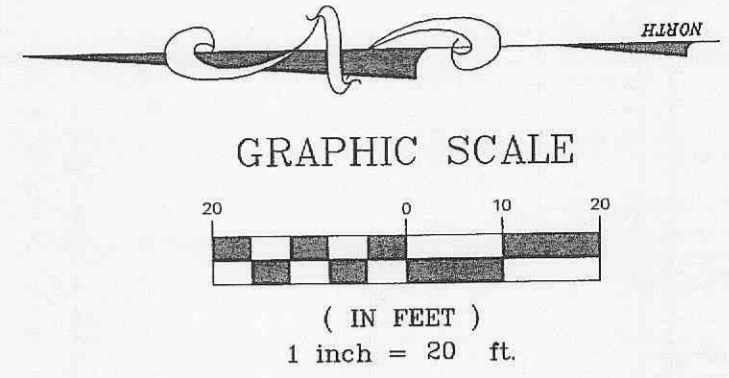

DIFFERENTIAL RUNOFF CALCS:
 EXISTING RUNOFF = 2.32c.f.s.
 PROPOSED RUNOFF = 3.30c.f.s.
 DIFFERENTIAL RUNOFF = 0.98c.f.s.
 * WITH POROUS ASPHALT

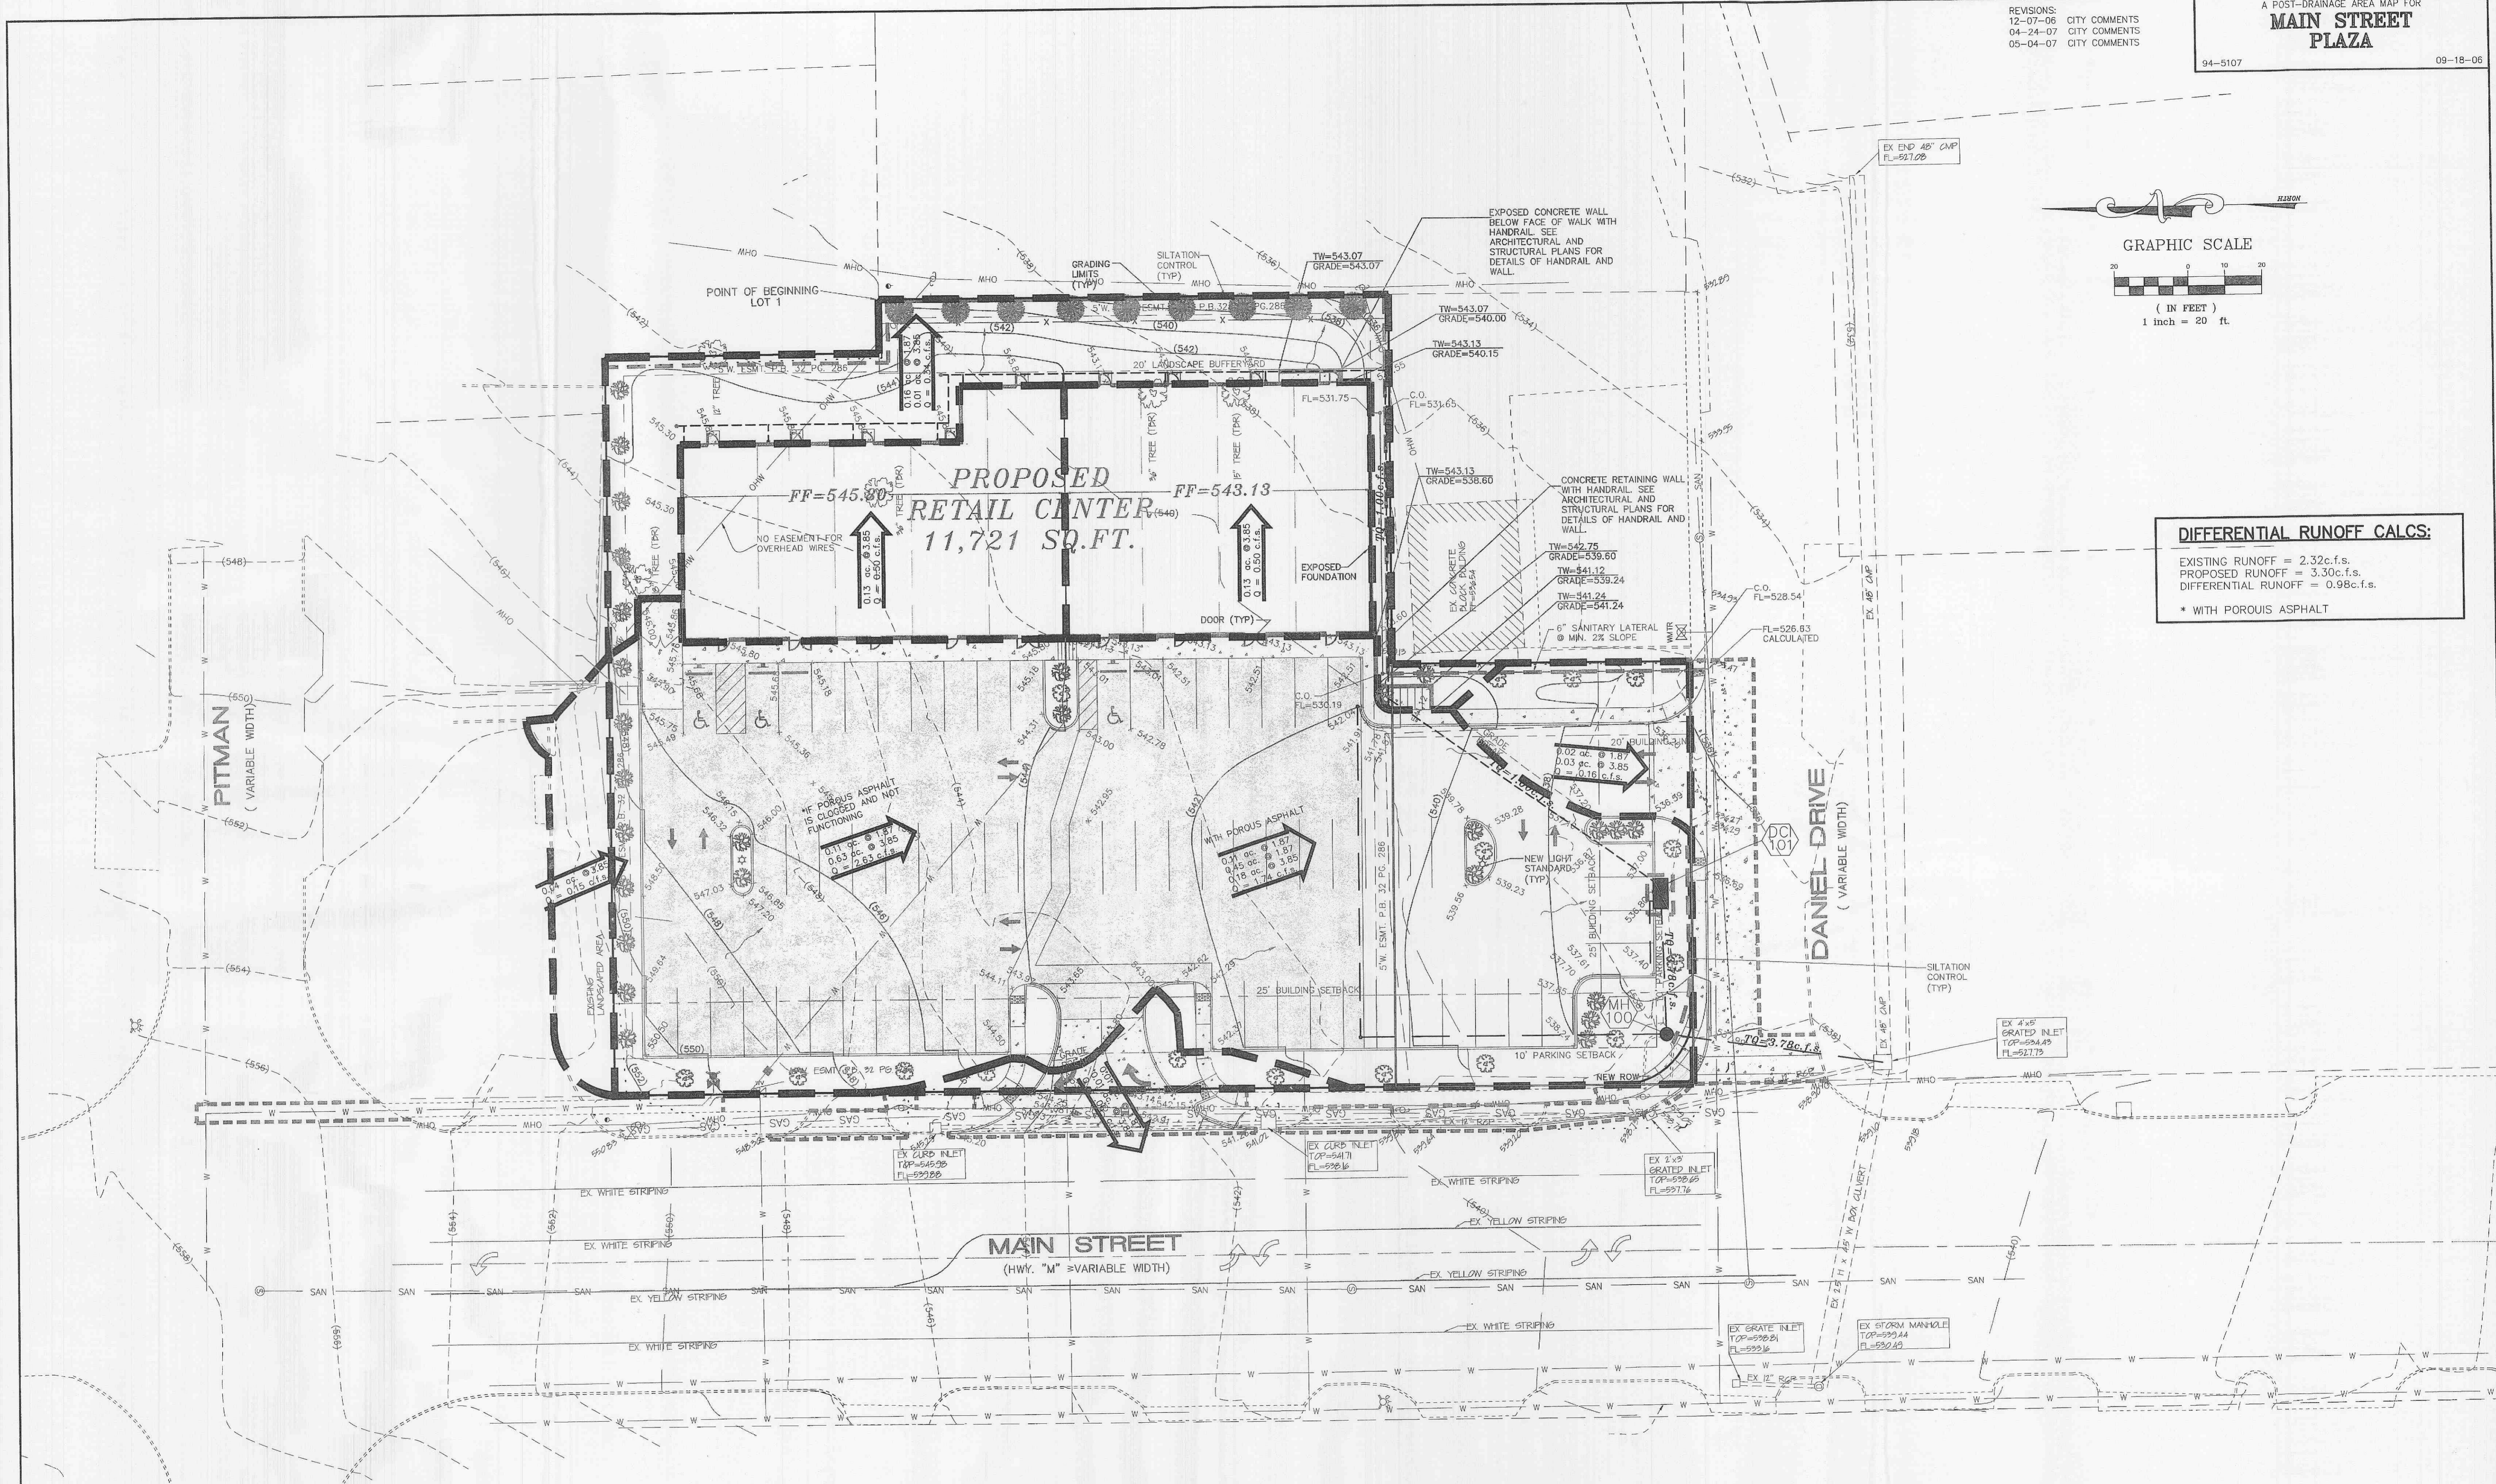

**THIS SHEET FOR DRAINAGE PURPOSES ONLY
 NOT TO BE USED FOR CONSTRUCTION**