




MALLARD POINTE DRIVE

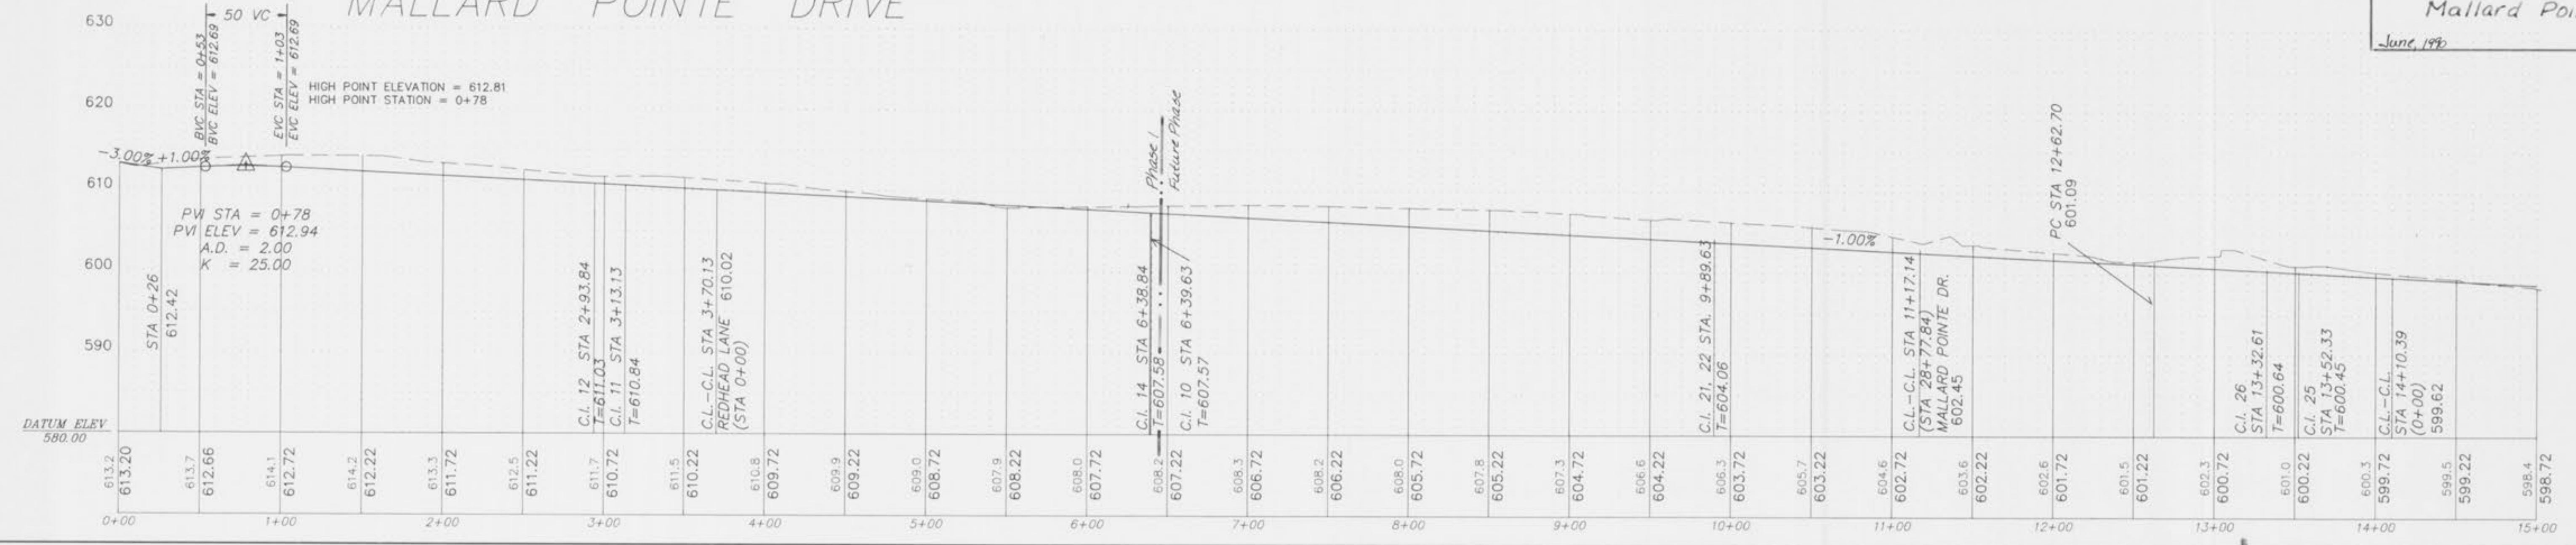

MALLARD POINTE DRIVE

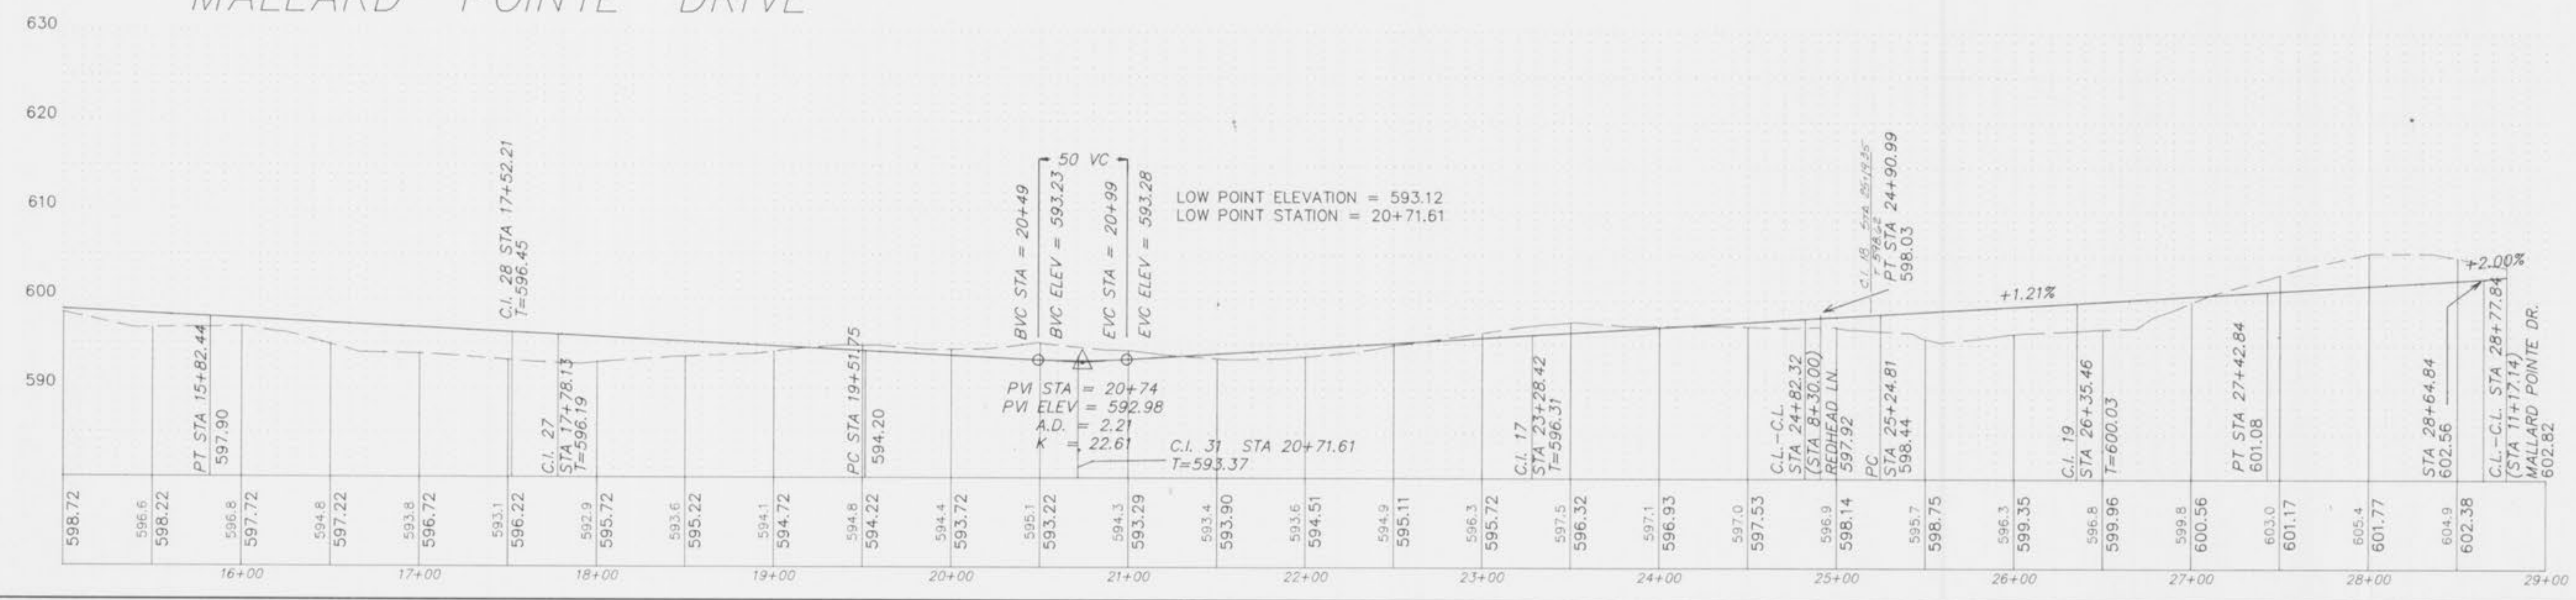

REDHEAD LANE

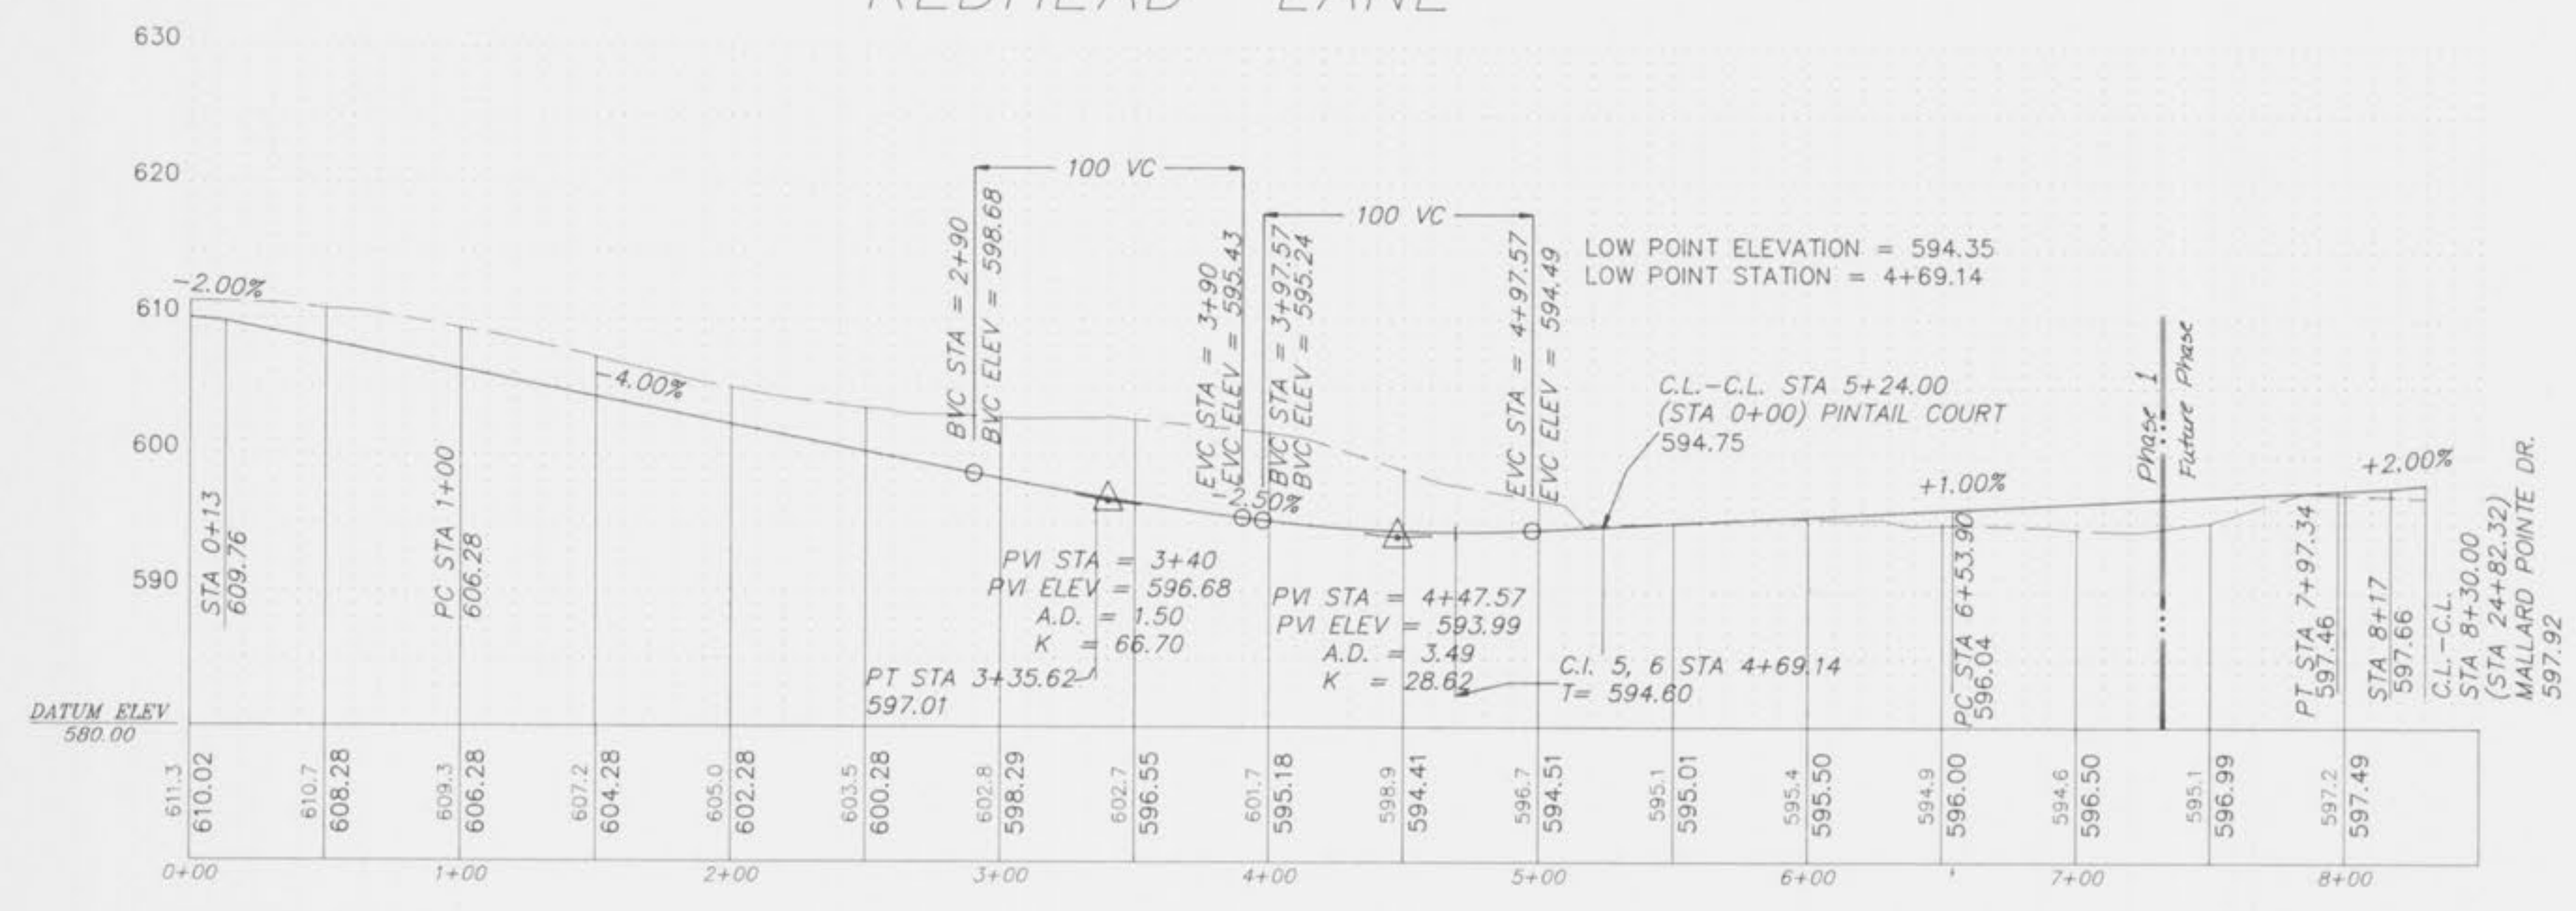

PINTAIL COURT

