


Sanitary Sewer Profiles  
Mallard Pointe

June 1990

Revised to Kullback, DC

DATE	
BY	
REVISIONS	
NO.	
DESCRIPTION	
DATE	
BY	
REVISIONS	
NO.	
DESCRIPTION	

DATE	
BY	
REVISIONS	
NO.	
DESCRIPTION	
DATE	
BY	
REVISIONS	
NO.	
DESCRIPTION	

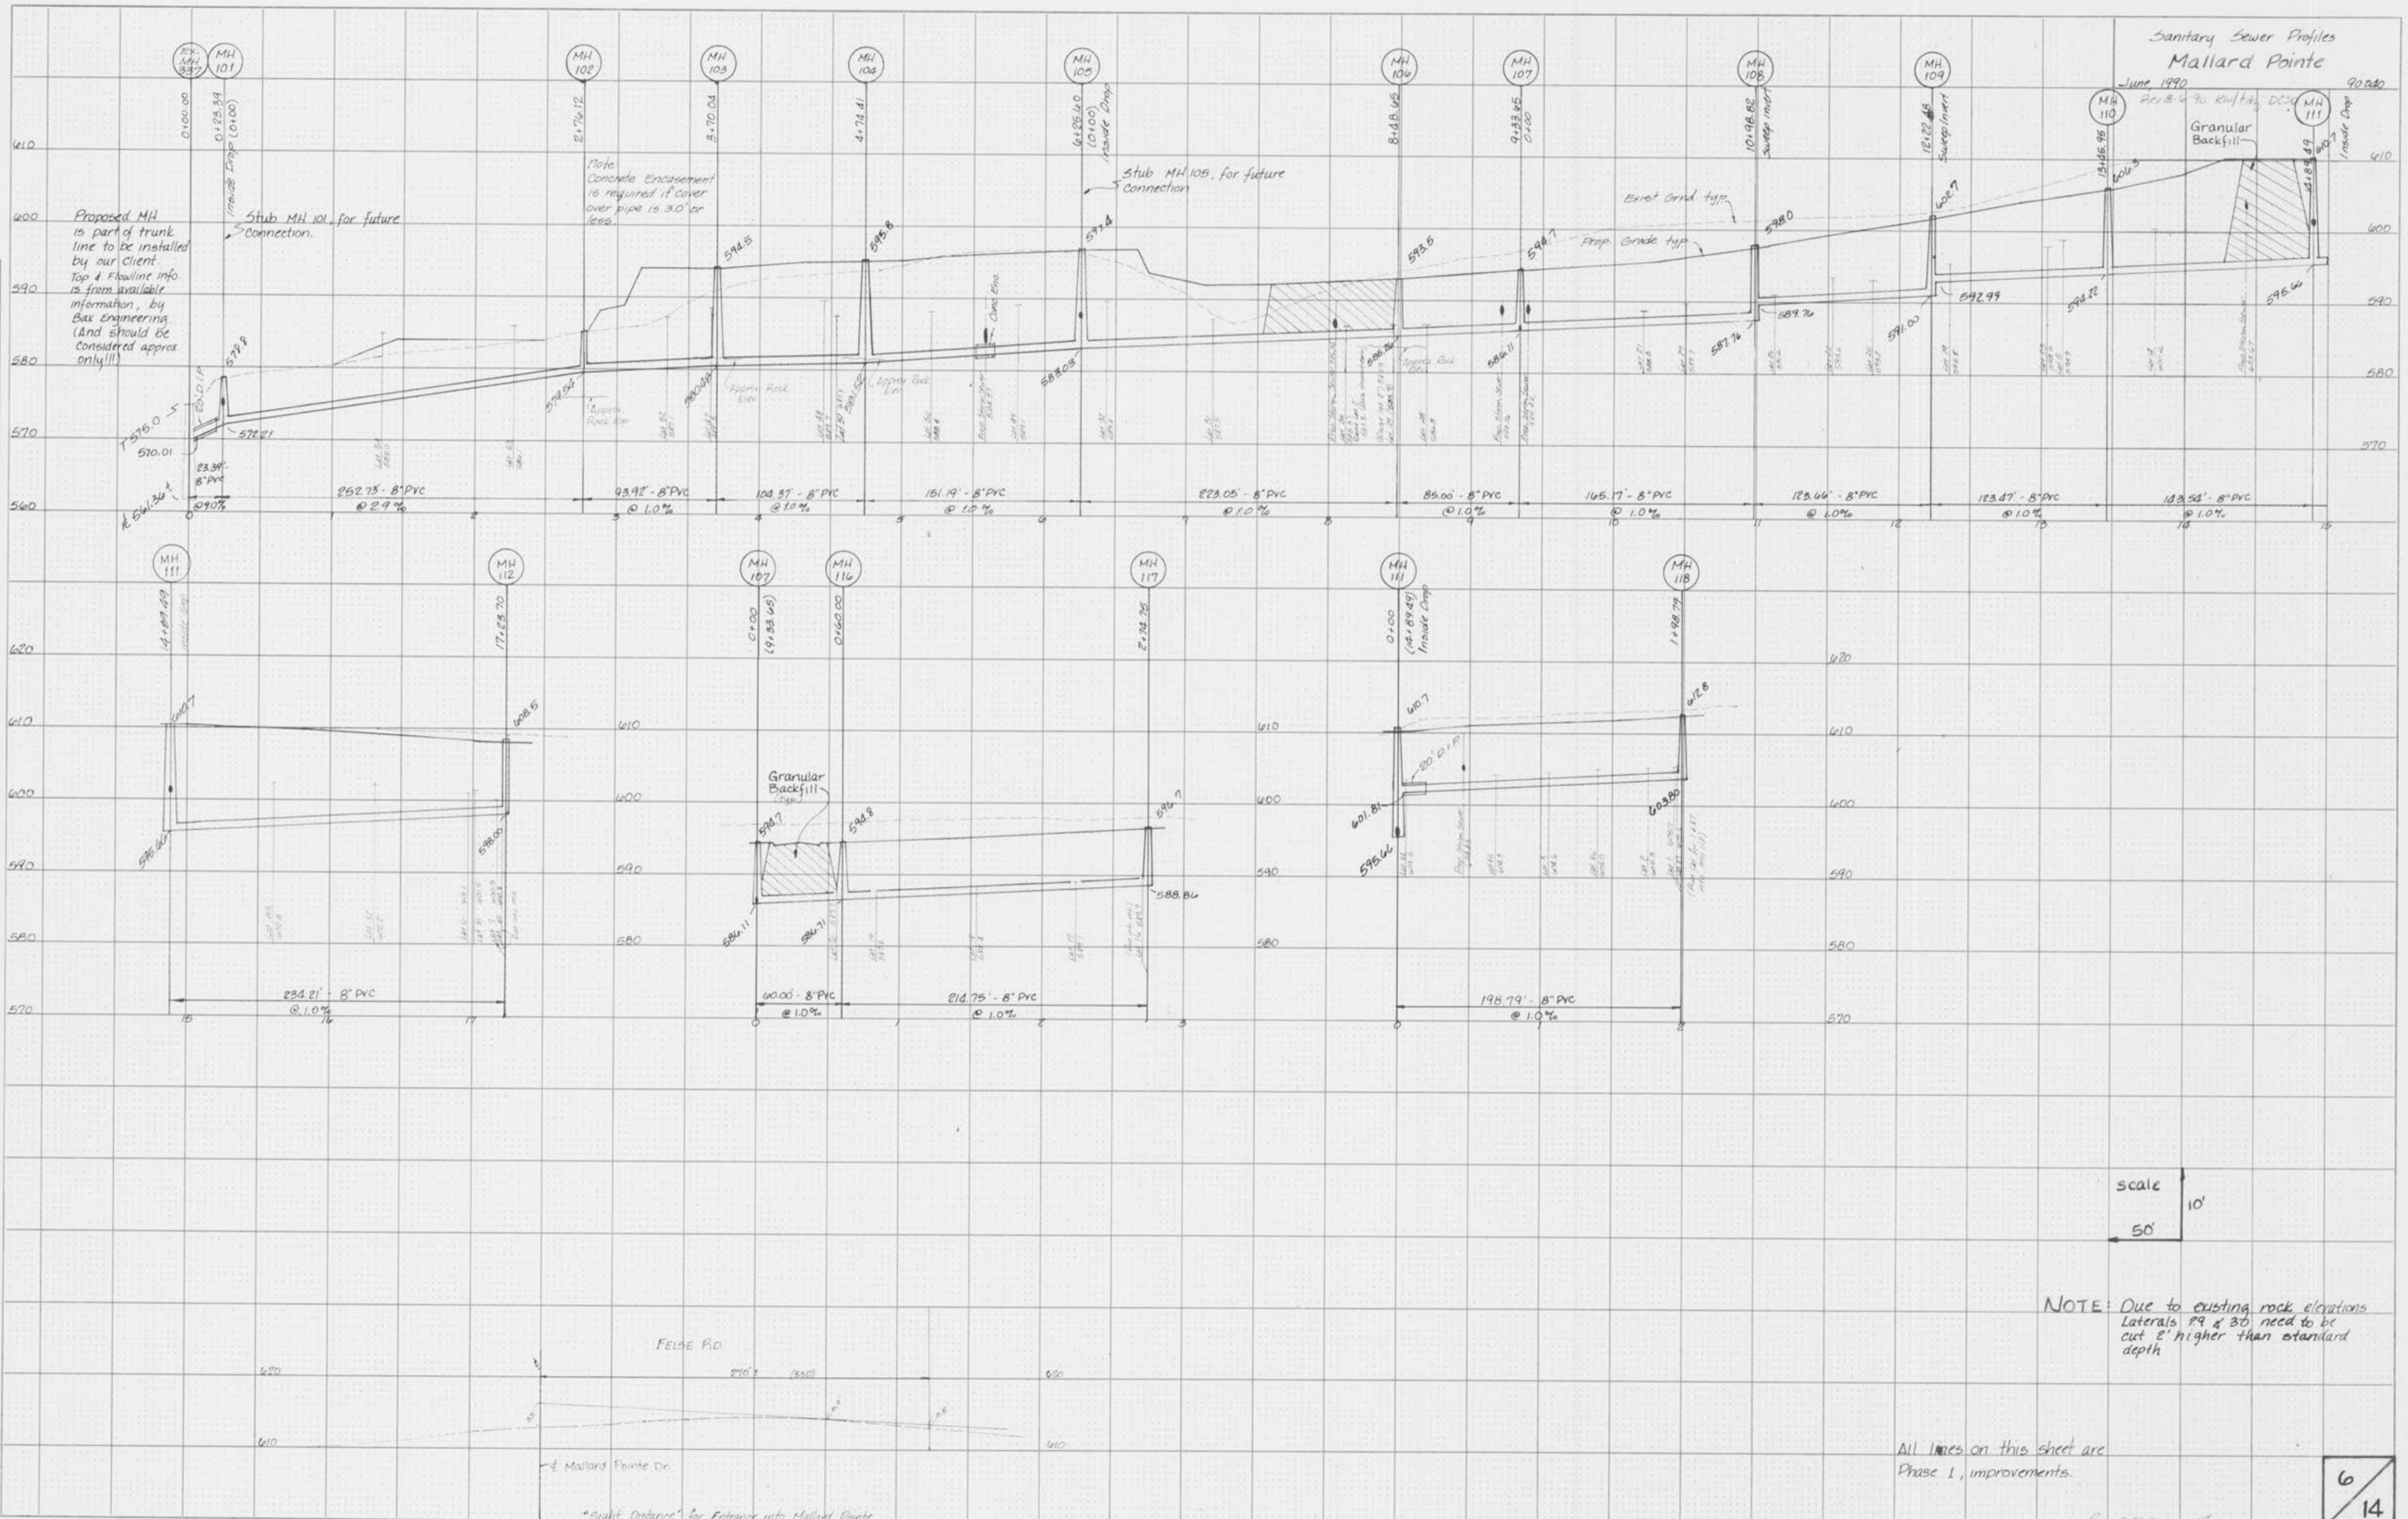

Scale  
10'  
50'

NOTE: Due to existing rock elevations laterals 29 & 30 need to be cut 2' higher than standard depth

All lines on this sheet are Phase 1, improvements.

