
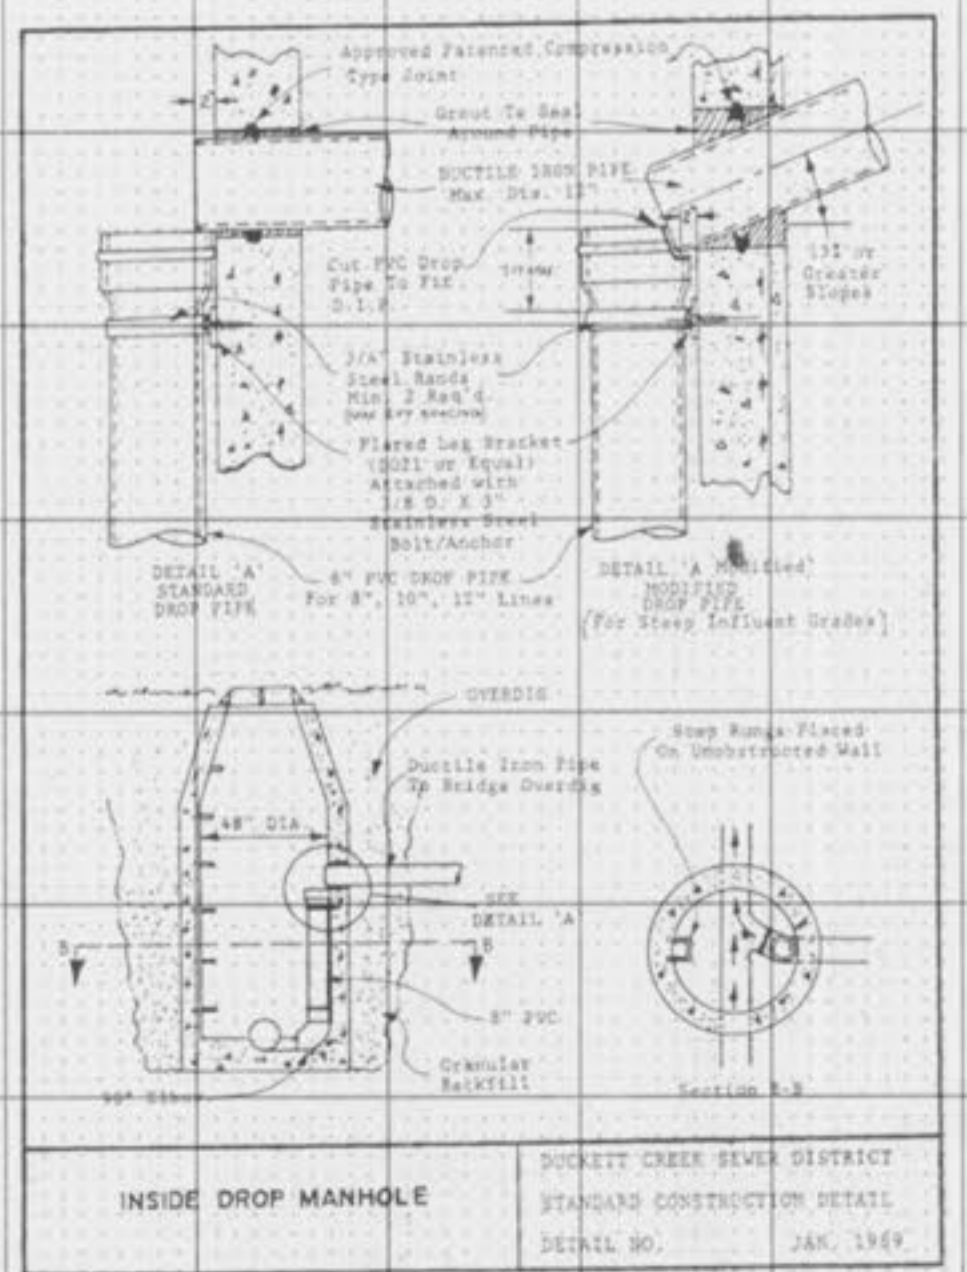


Sanitary Sewer Profiles
Mallard Pointe
June 1990 90000
Rev. 7/19/90 TH
Rev. 8/24/90 RW/HH (Cover 4)
Rev. 8/15/90 TR, DC20

DATE: _____ BY: _____
SURVEYED: _____ PLOTTED: _____
FINAL SURVEY: _____ NOTE BOOK: _____
NO. _____ AREAS CHECKED: _____

DATE: _____ BY: _____
SURVEYED: _____ PLOTTED: _____
ORIGINAL SURVEY: _____ NOTE BOOK: _____
NO. _____ AREAS CHECKED: _____

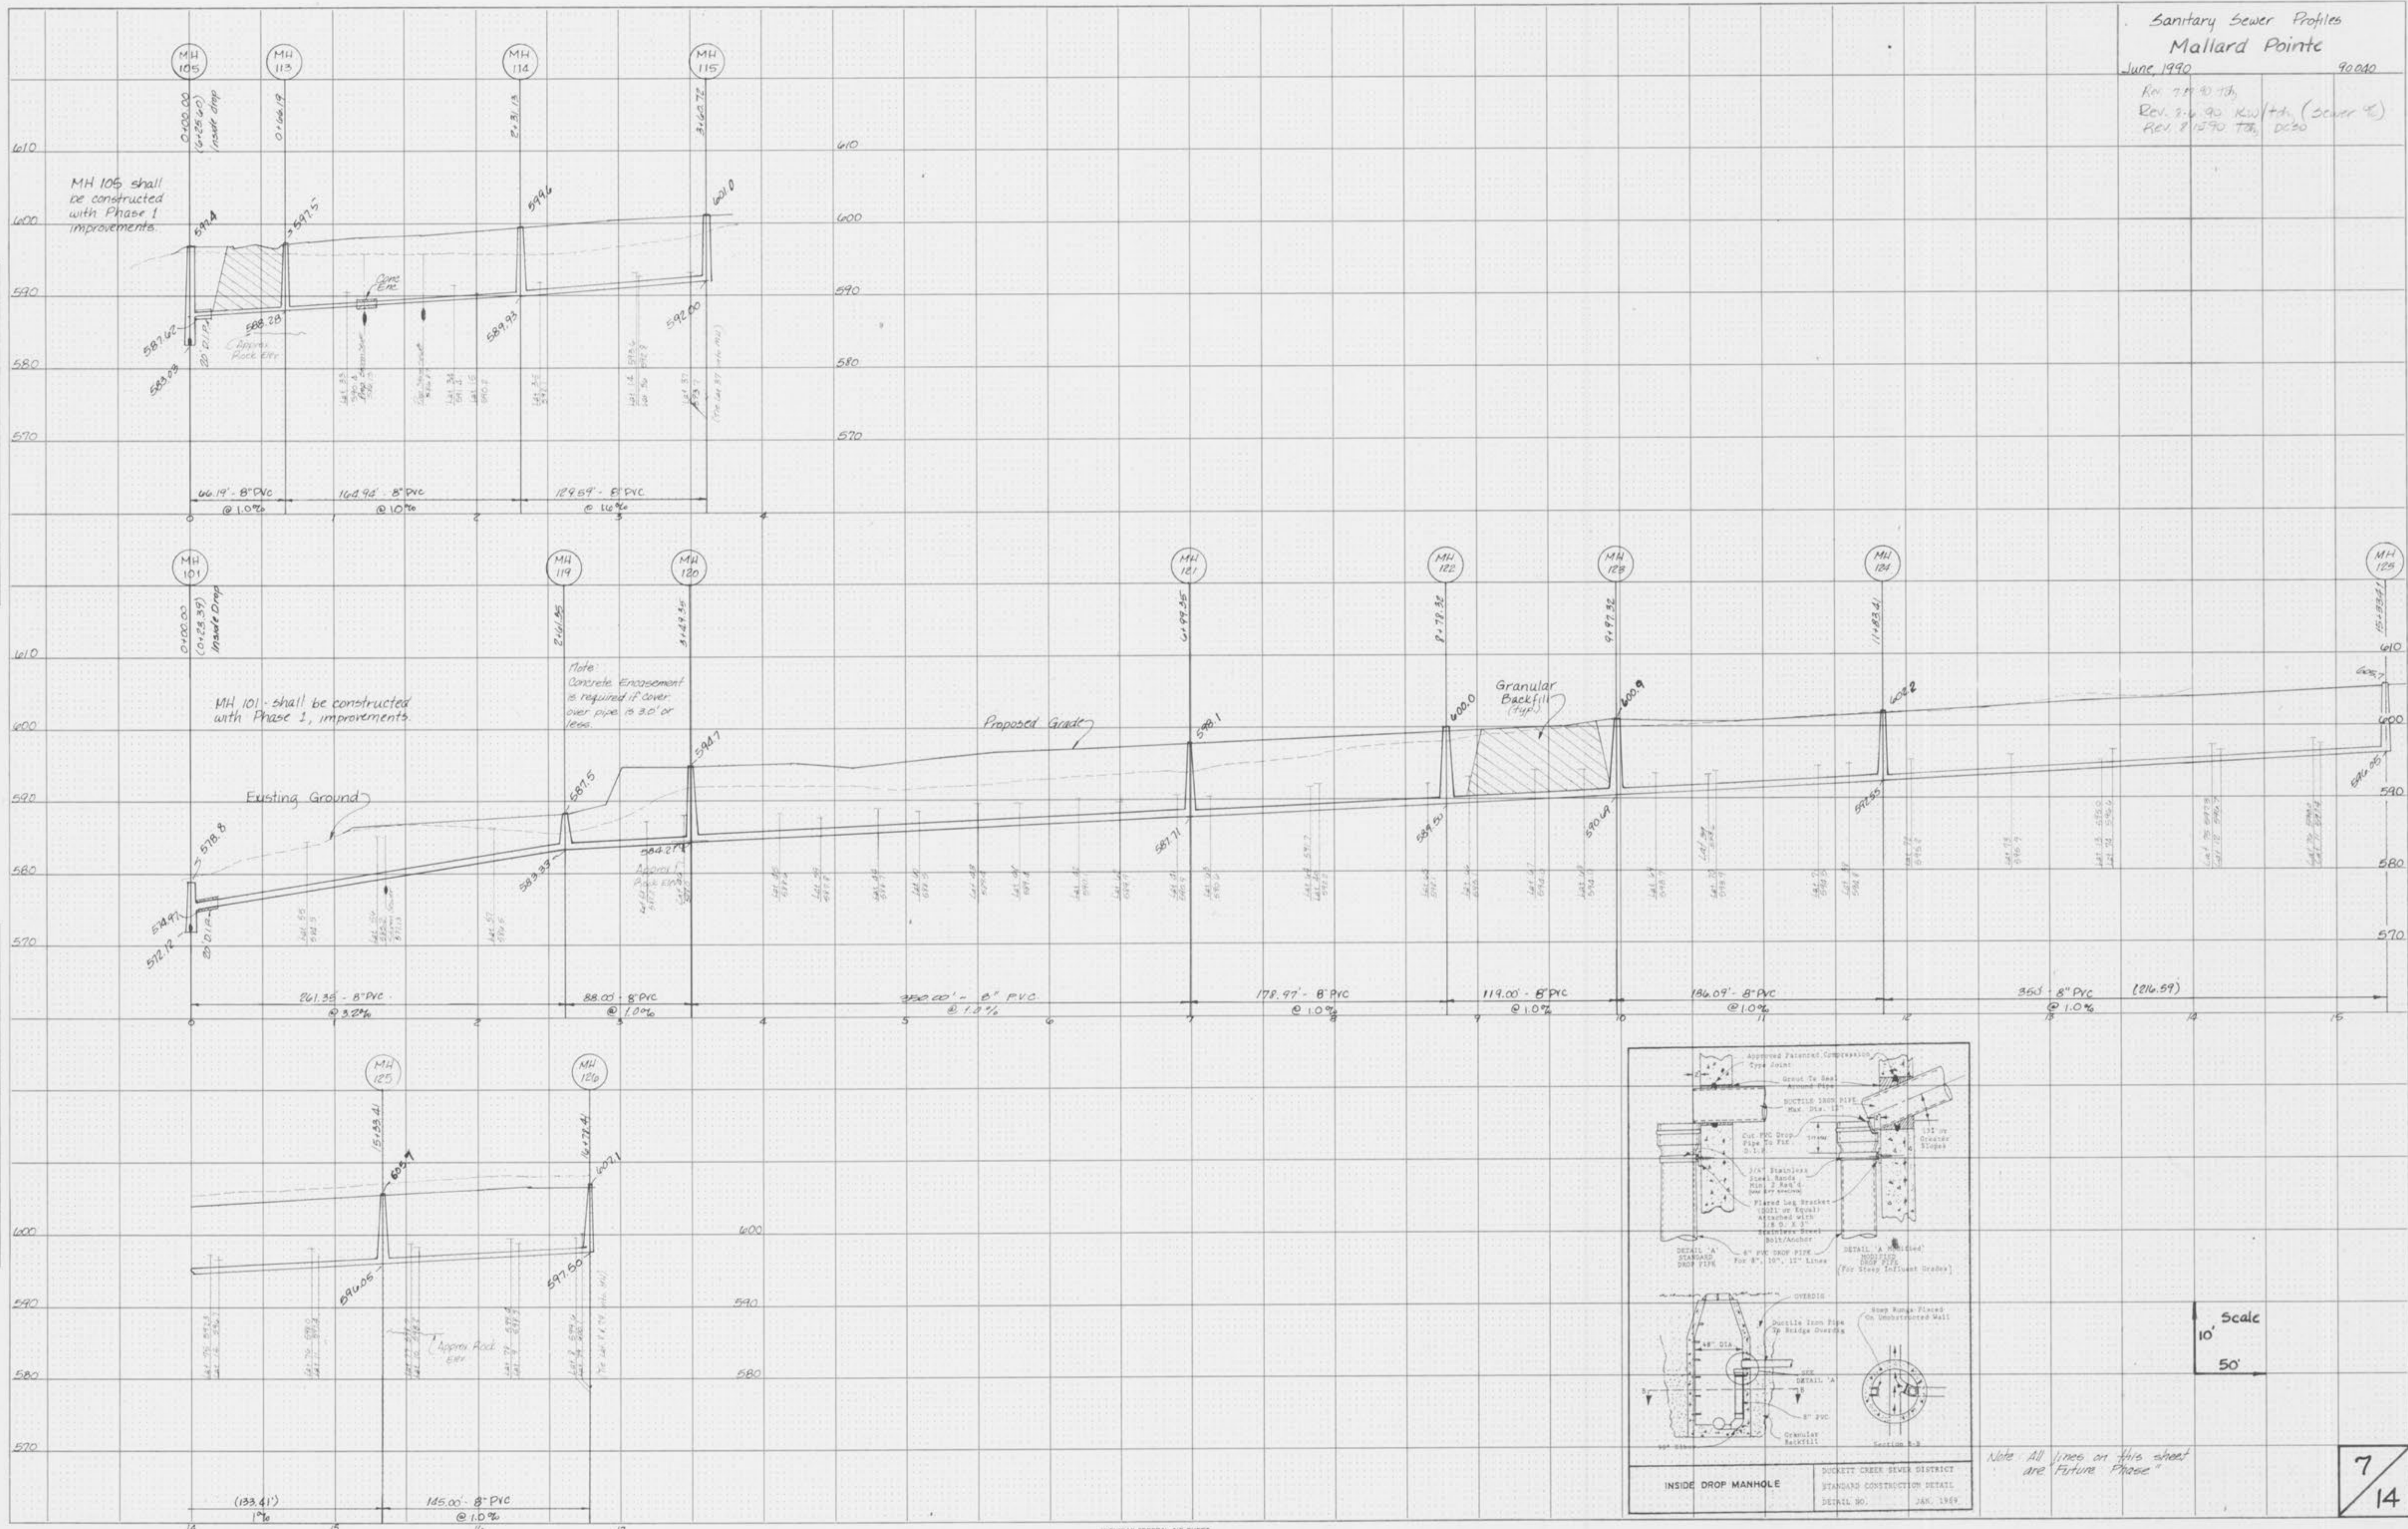

Note: All lines on this sheet are Future Phase

Scale
10'
50'