


DATE: _____
 BY: _____
 CHECKED: _____
 APPROVED: _____
 TITLE: _____
 FIRM: _____

DATE: _____
 BY: _____
 CHECKED: _____
 APPROVED: _____
 TITLE: _____
 FIRM: _____

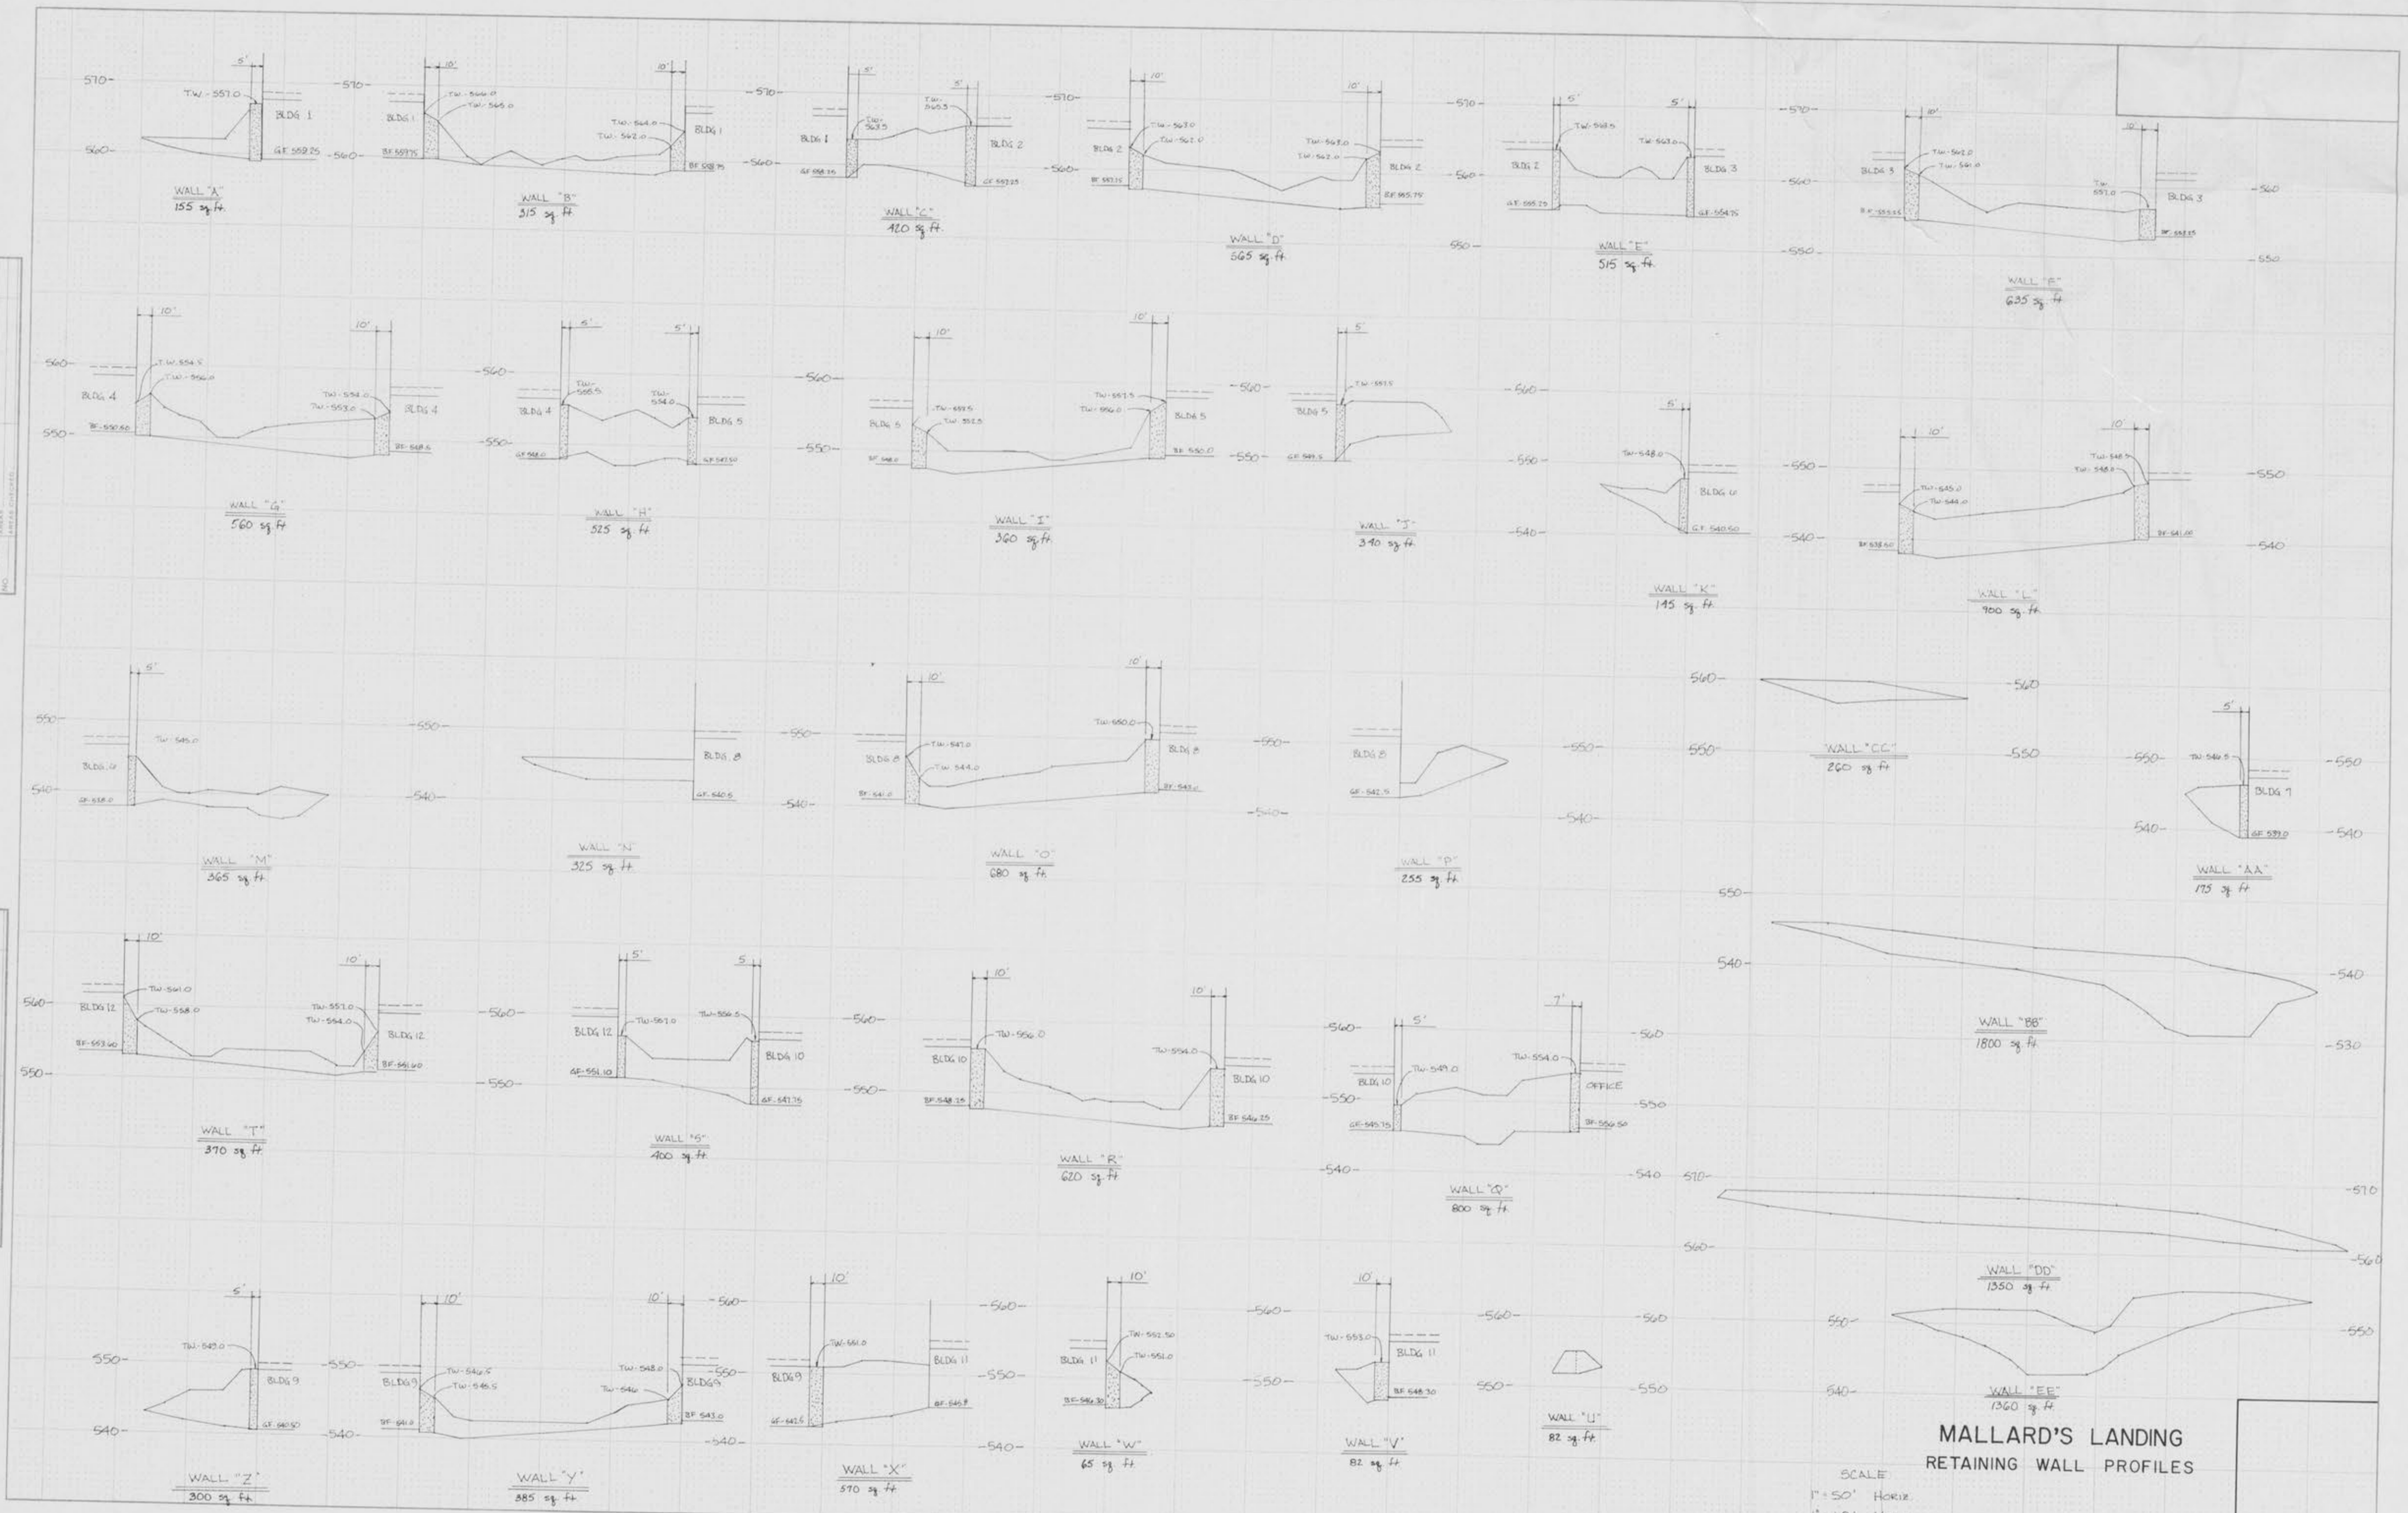

**MALLARD'S LANDING
 RETAINING WALL PROFILES**

SCALE:
 1" = 50' HORIZ.
 1" = 10' VERT.