


GERALDINE PATRICIA HOFF
 1801/331
 PROPERTY N/F
 DAVID & MARILYN STOVERINK
 1744/665

HOFF ROAD


MISTY MEADOW LANE (PRIVATE)
 20' wide

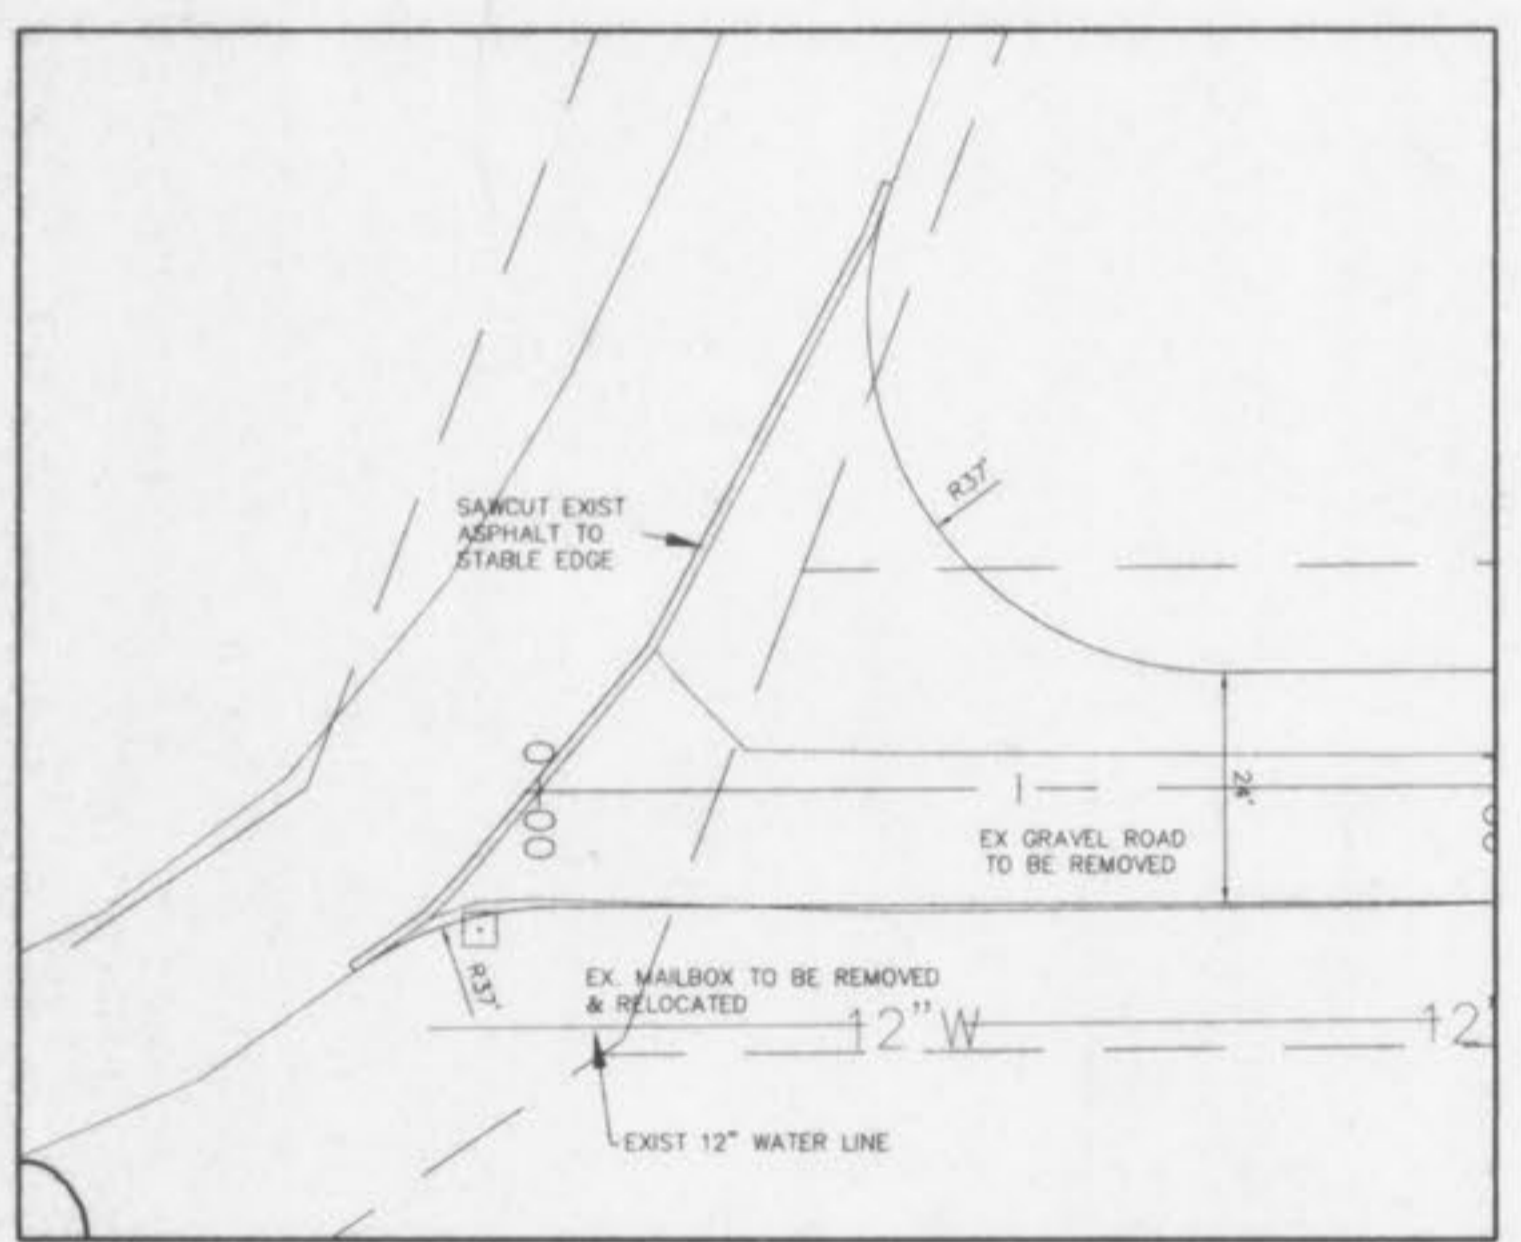

ENTRANCE DETAIL



PROPERTY N/F
 USA LAND, INC.
 1484/42
 PARCEL 2

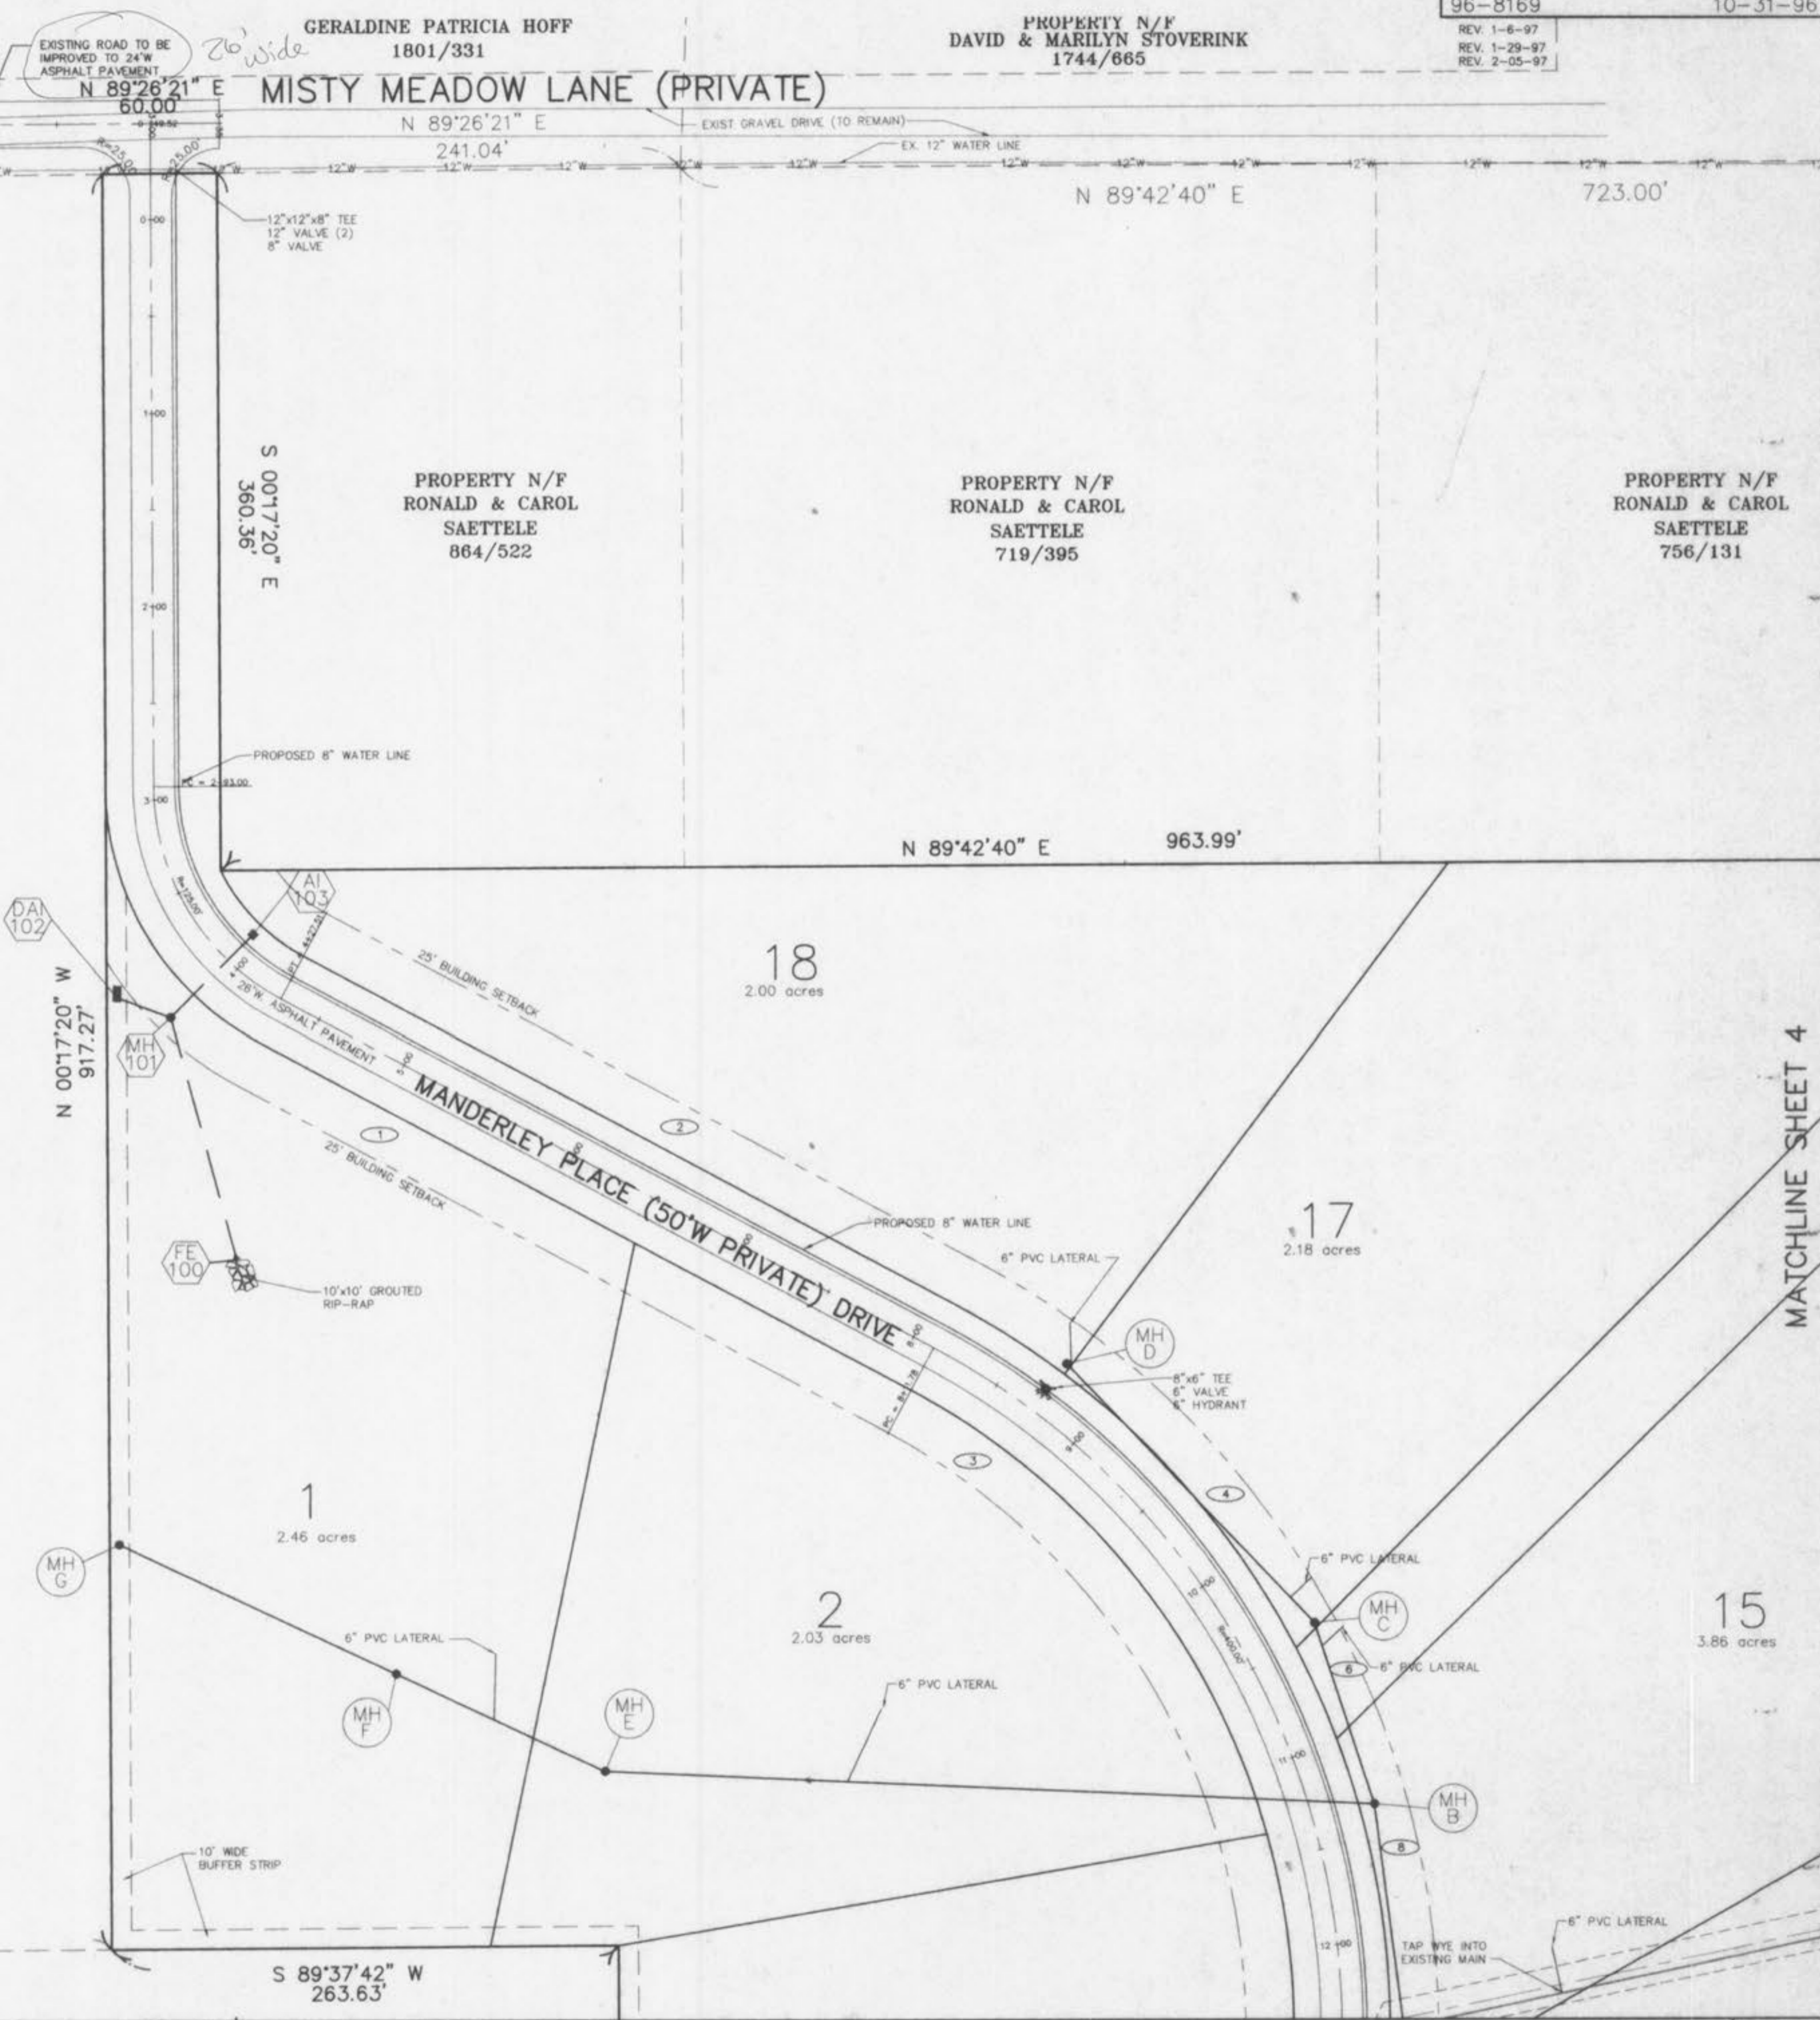

MATCHLINE SHEET 3

MATCHLINE SHEET 4