


PROPERTY N/F
 ALAN & WANDA FUERST
 1638/498

MILAM PARTNERSHIP
 1234/672

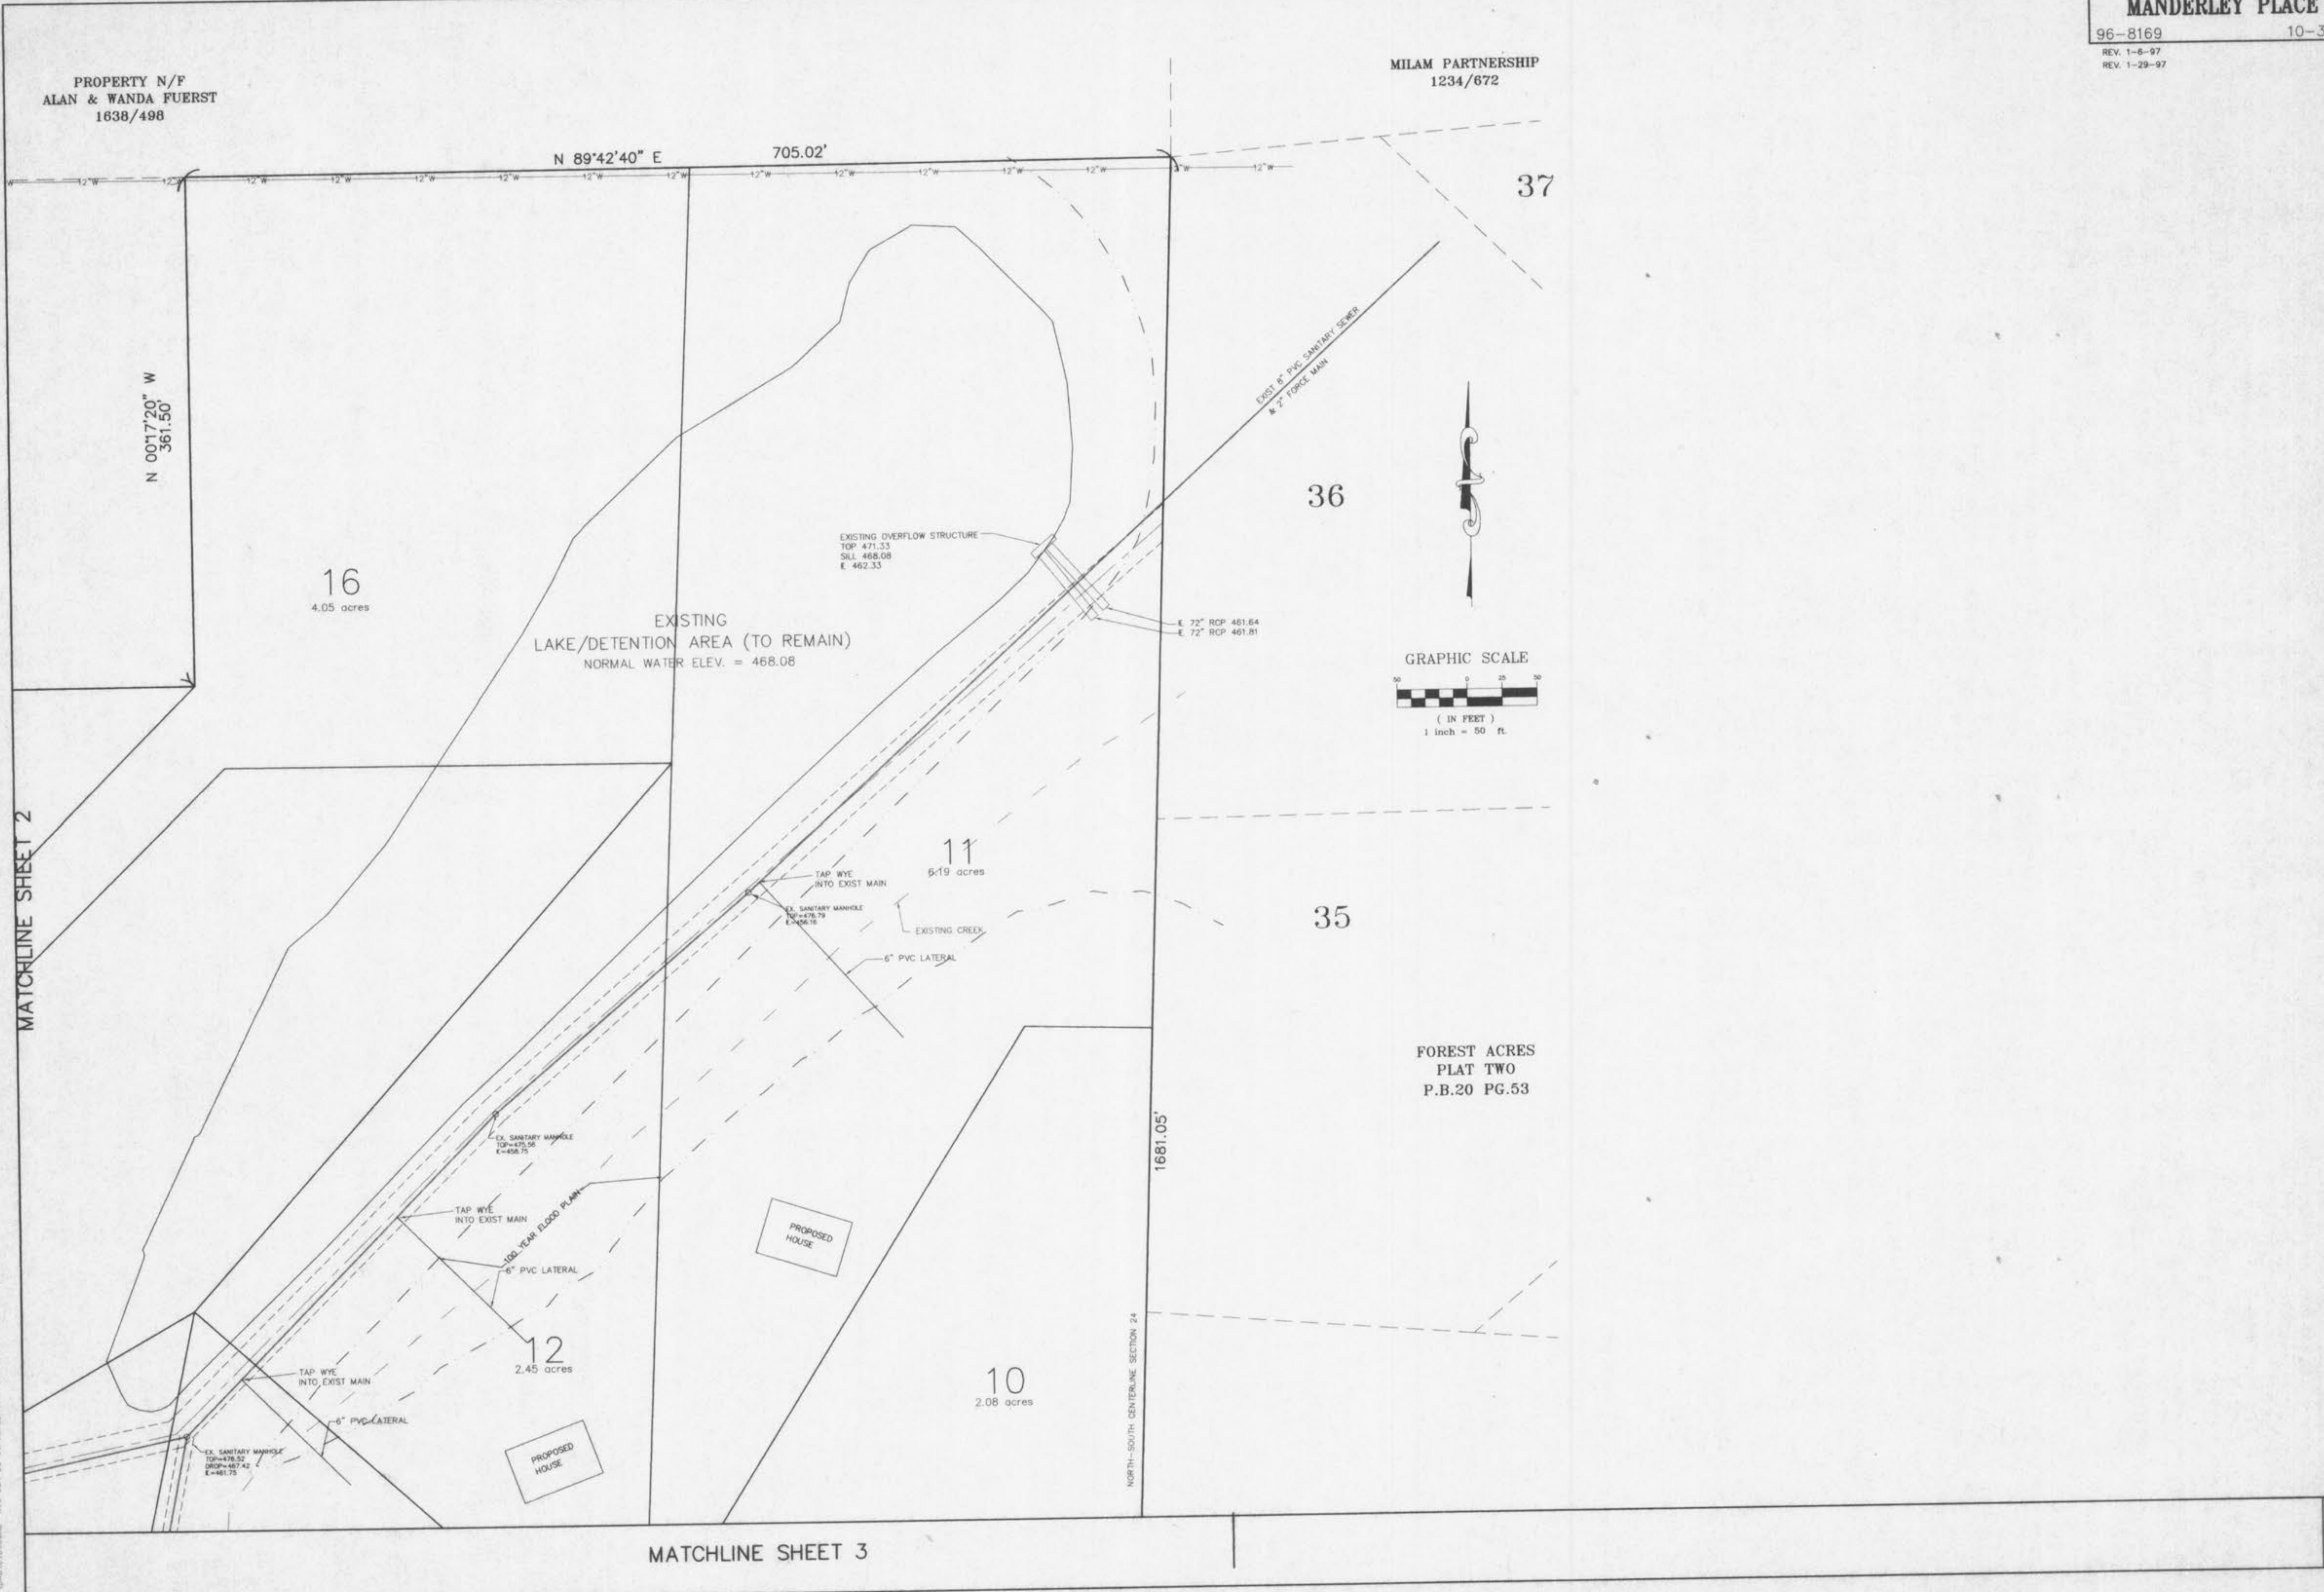

MATCHLINE SHEET 2

MATCHLINE SHEET 3

C:\VING\8169\202 Wed Jan 29 11:30:59 1997 STATION 6