
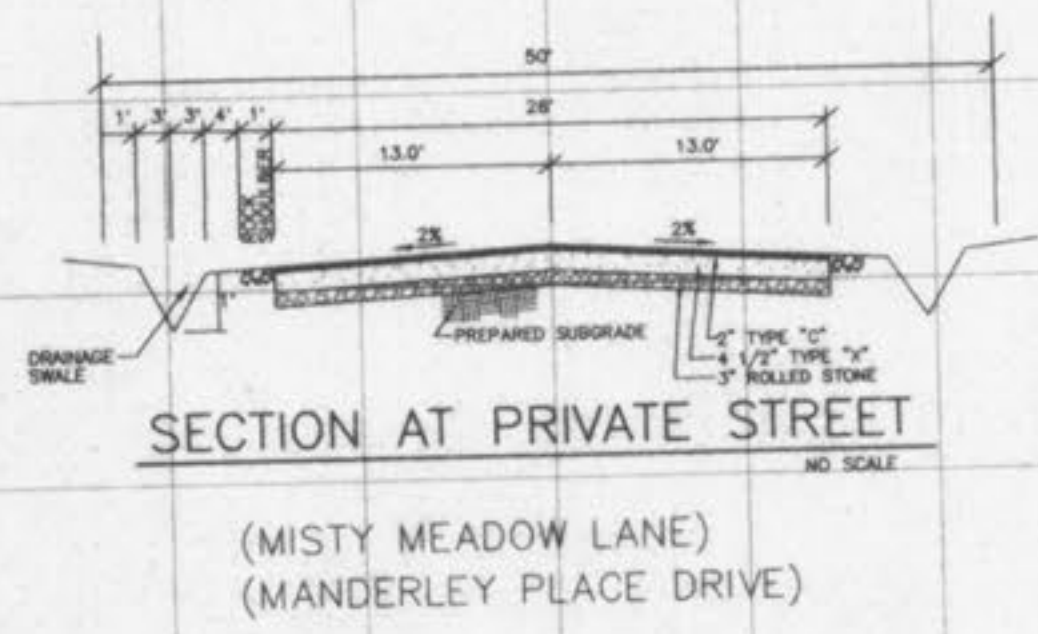


SCALE: 1" = 50' HORIZ
1" = 10' VERT

MANDERLEY PLACE (50'W PRIVATE) DRIVE

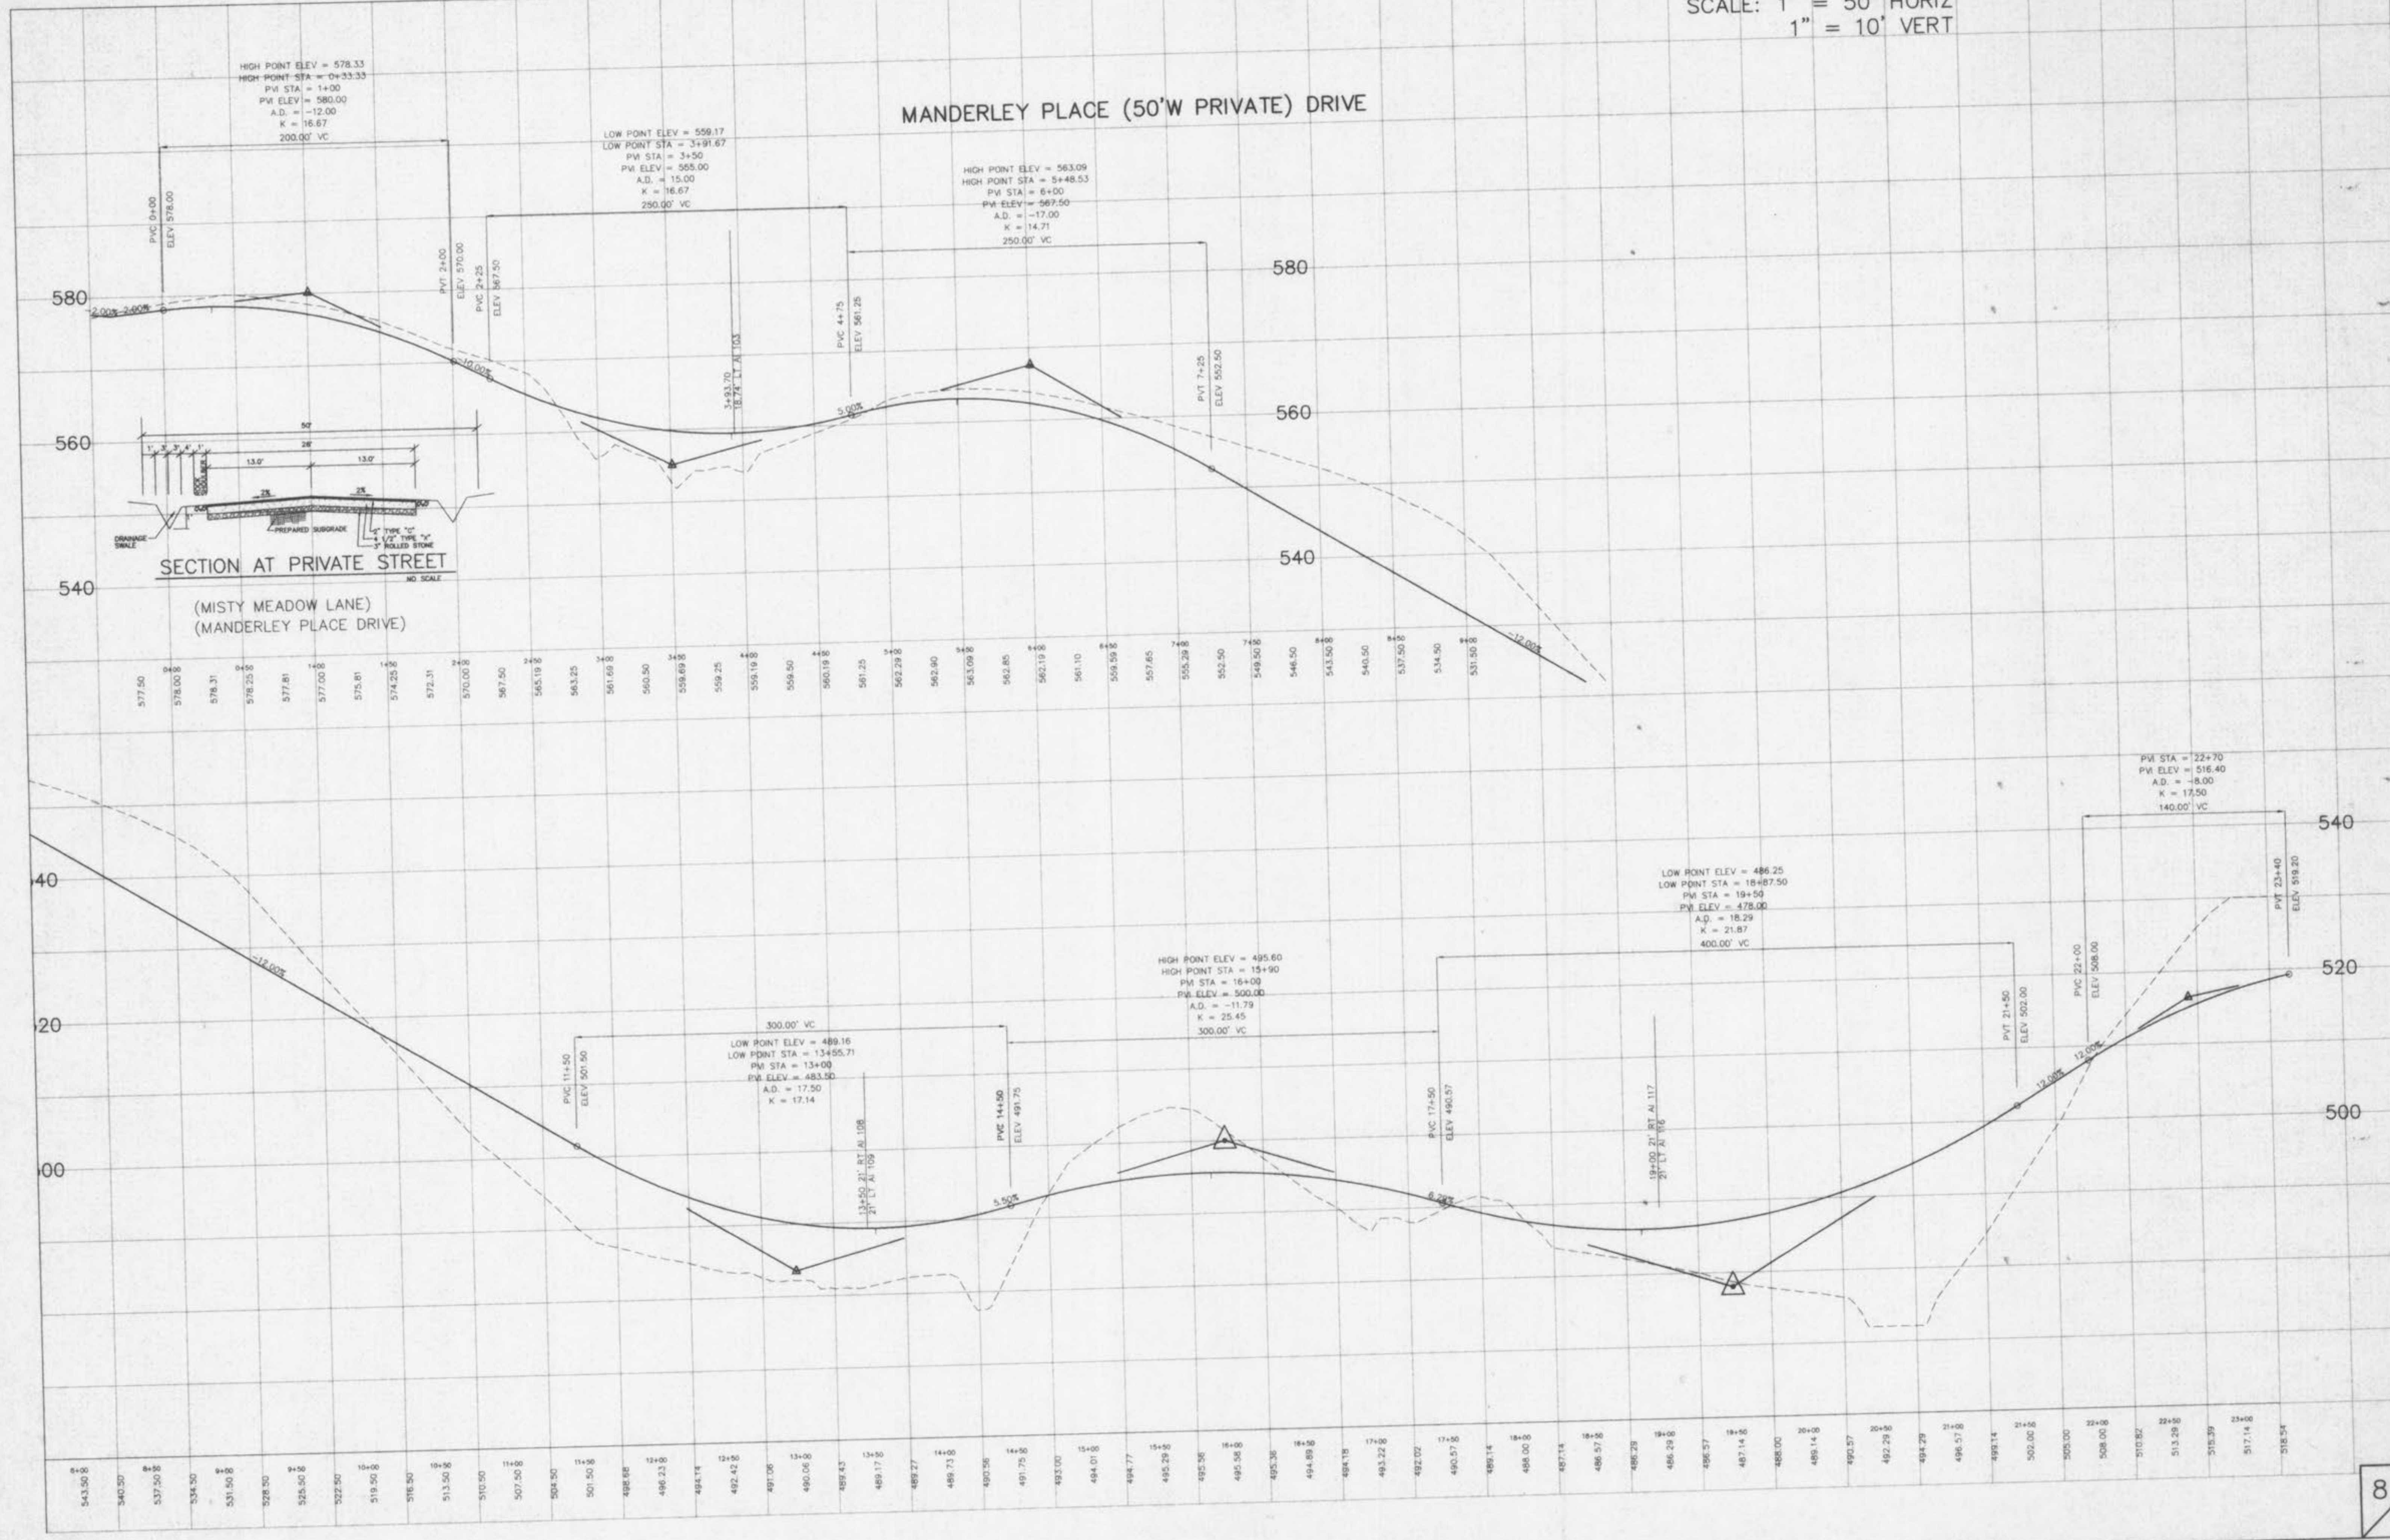

C:\06618169\02c.mxd 10/13/00 1:57 STATIONS