
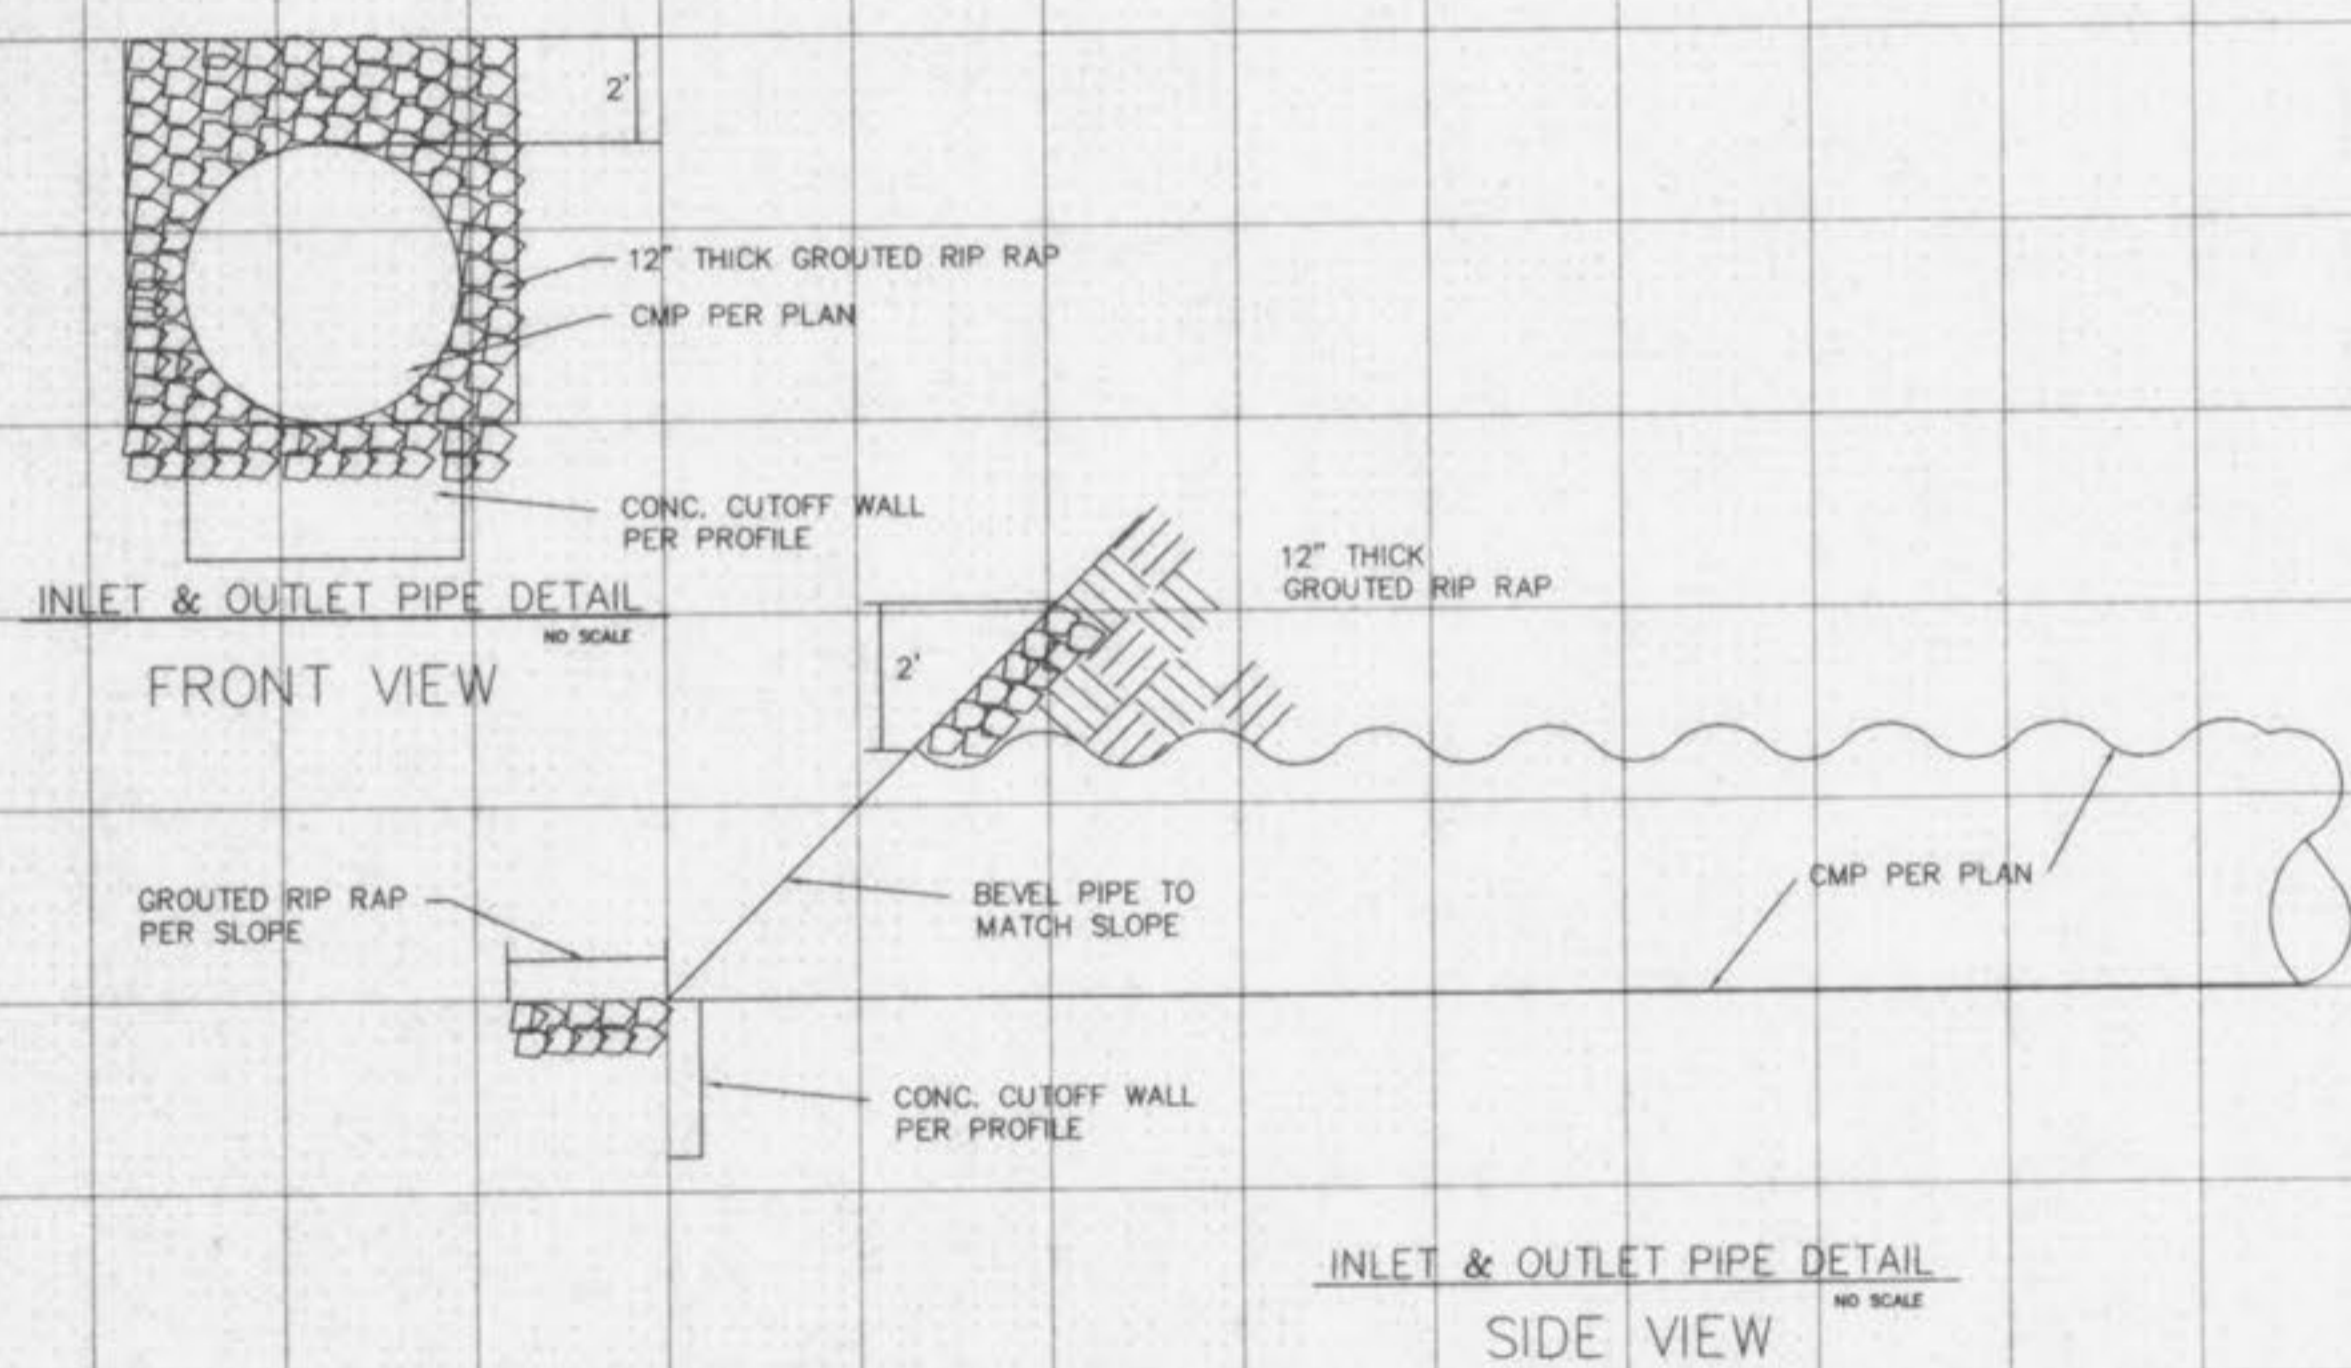


STORM SEWER PROFILES  
**MANDERLEY PLACE**

10-31-96 96-8169

REV. 1-6-97  
REV. 1-29-97  
REV. 2-05-97

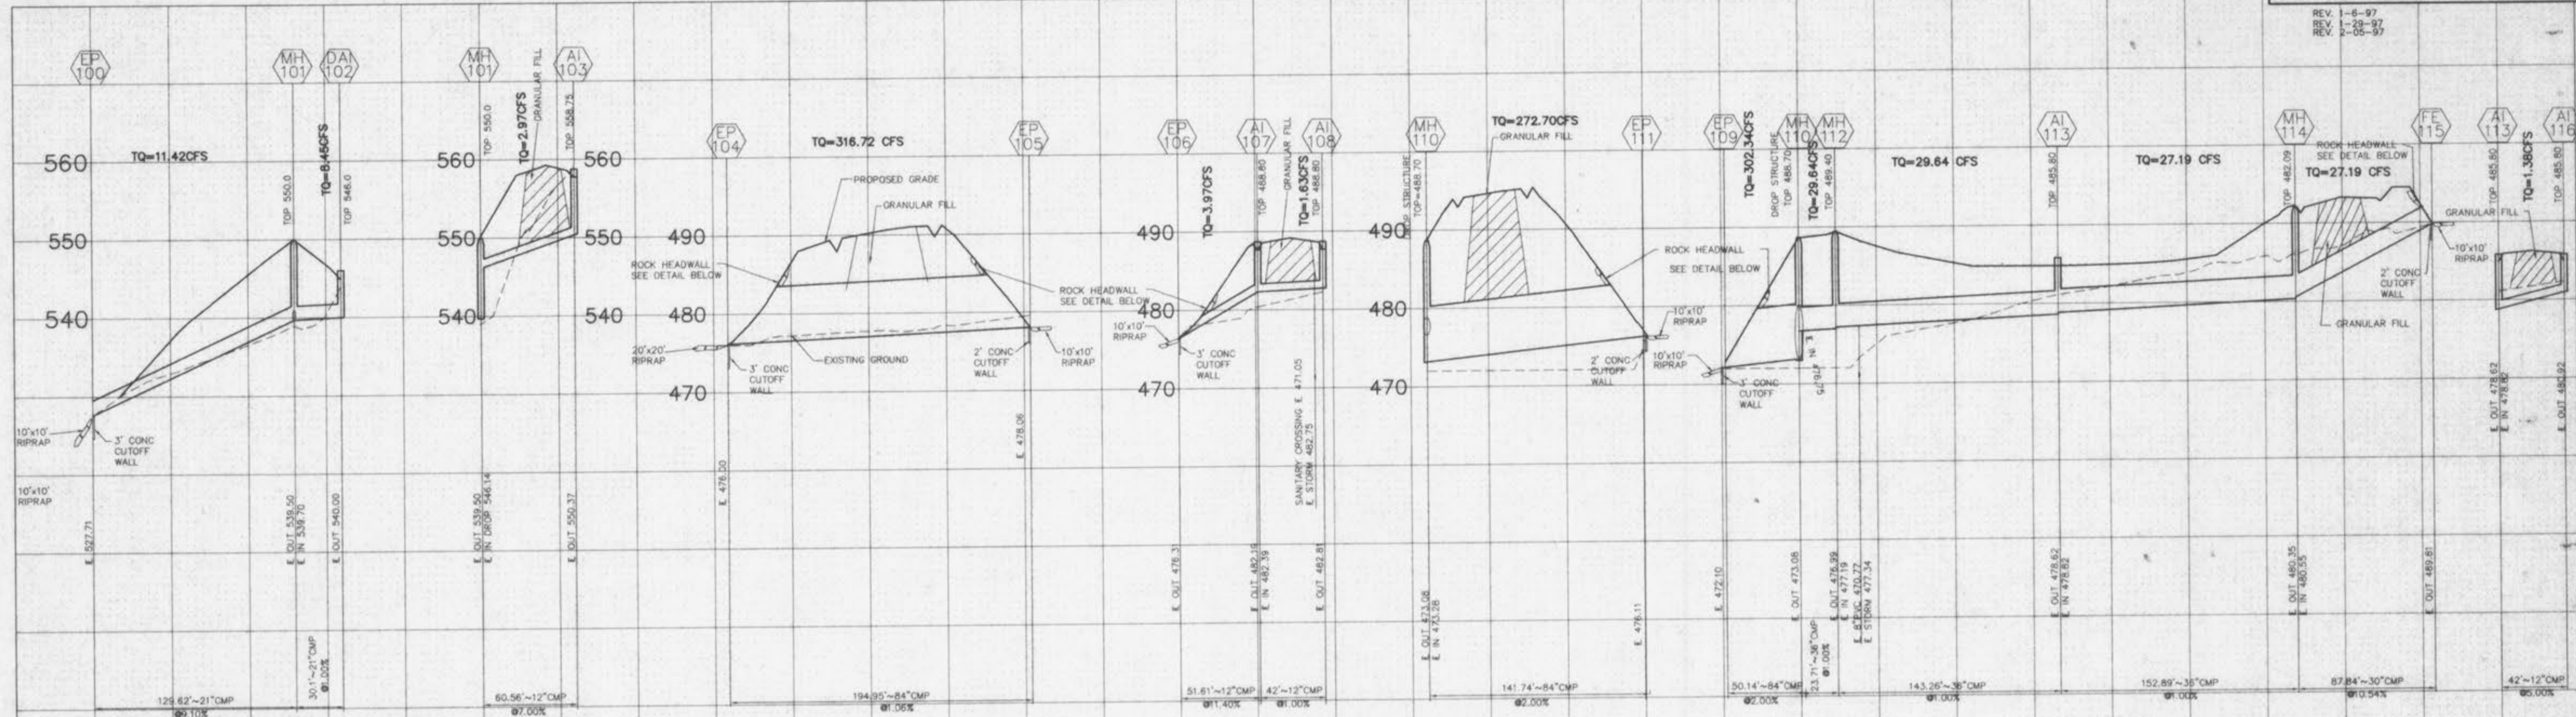

SCALE: 1" = 50' HORIZ  
1" = 10' VERT