

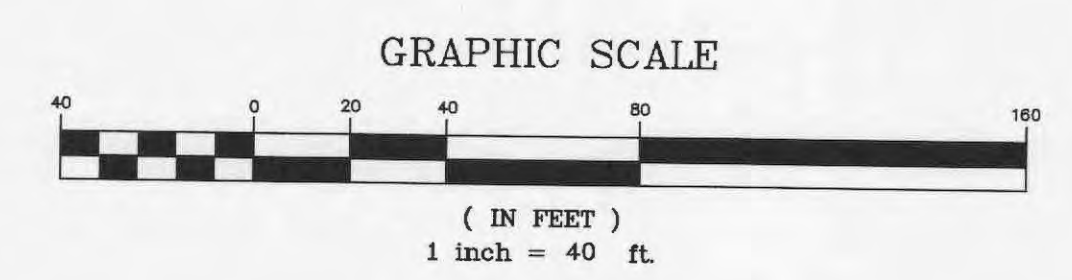


AREA	ACRES	CFS/AC.	Q TOT
1	0.68	3.85	2.62 cfs
1a	0.35	2.64	0.92 cfs
2	1.04	3.85	4.00 cfs
3	0.35	3.85	1.35 cfs
4	0.62	3.85	2.39 cfs
5	0.35	3.85	1.35 cfs
6	0.28	3.85	1.08 cfs
7	0.69	3.85	2.66 cfs
8	2.85	2.64	7.52 cfs

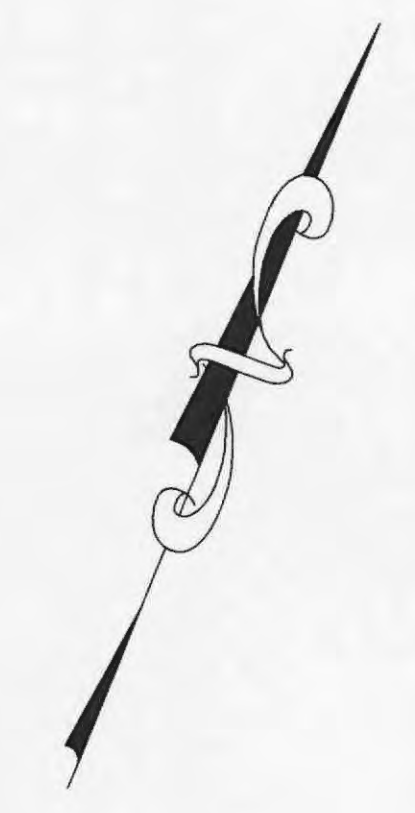

DRAINAGE AREA MAP ONLY
NOT FOR CONSTRUCTION !

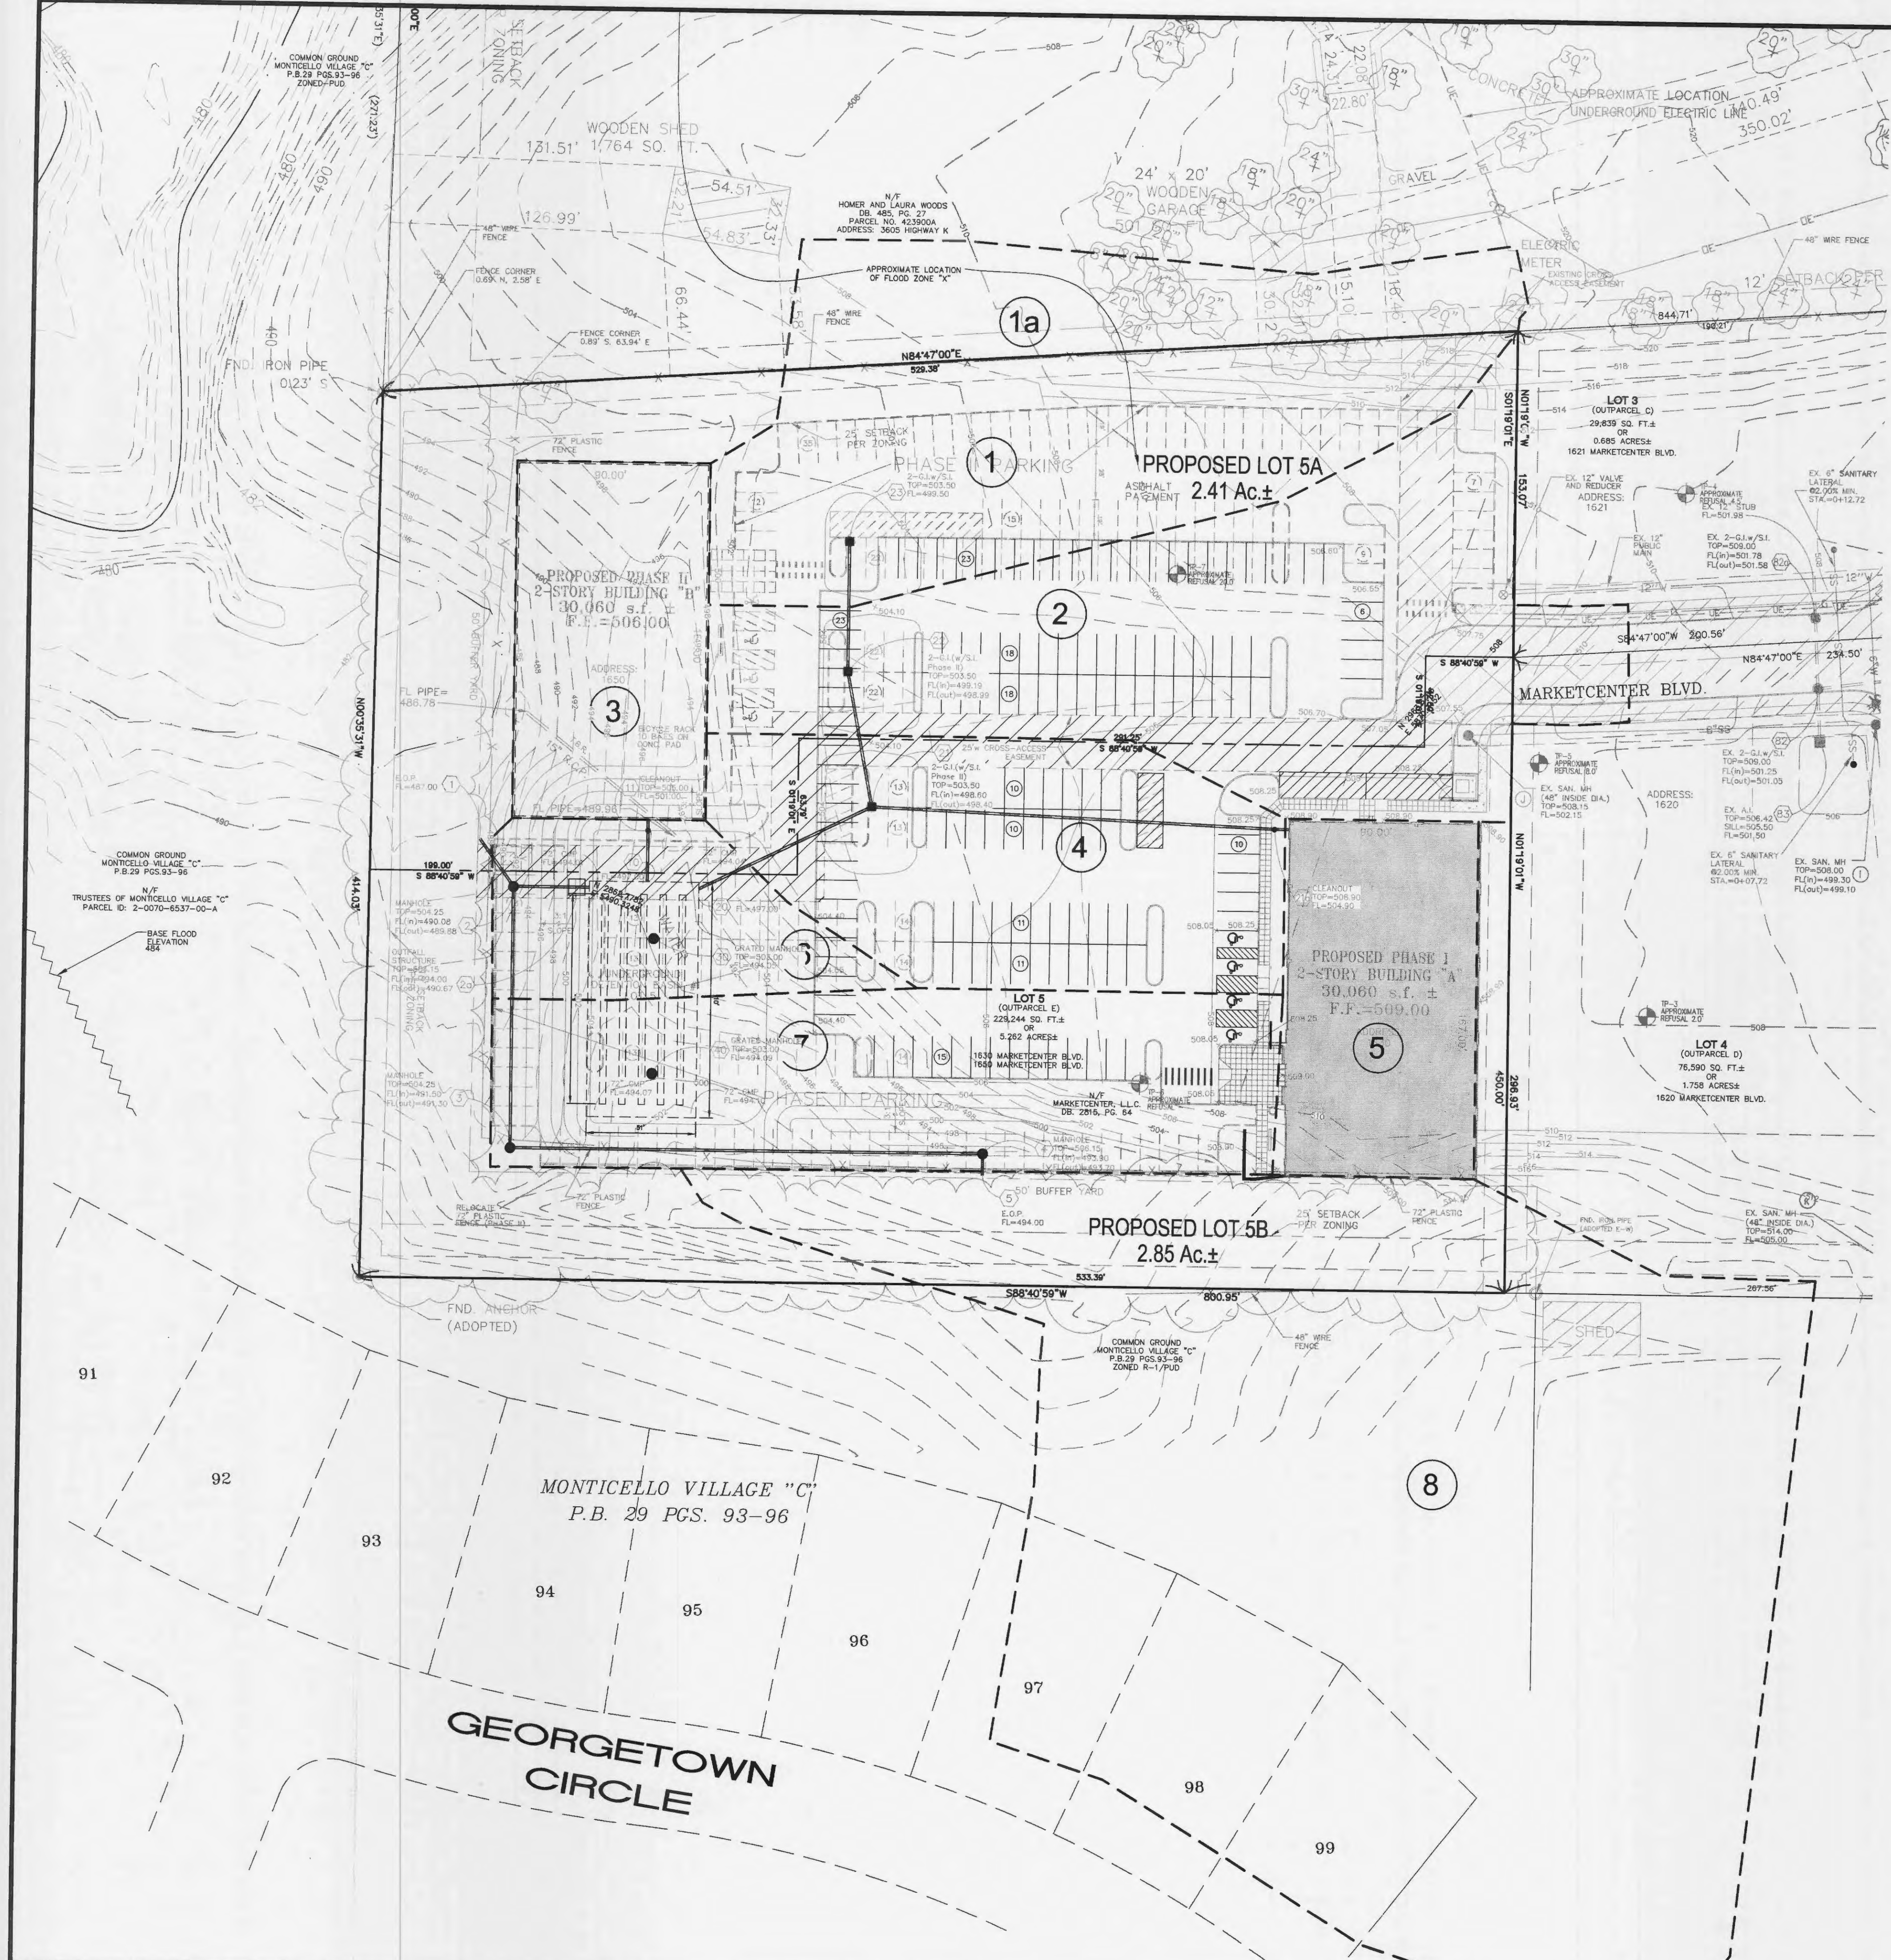

REVISÉ PER PUBLIC WATER SUPPLY DISTRICT #2 COMMENTS 02/16/06

**MEDICAL OFFICE BUILDINGS
DRAINAGE AREA PLAN**

Stock & Associates
Consulting Engineers, Inc.

257 Chesterfield Business Parkway
St. Louis, MO 63005
PH. (636) 530-9100
FAX (636) 530-9130
e-mail: general@stockassoc.com
Web: www.stockassoc.com

