



(IN FEET)
1 inch = 40 ft.

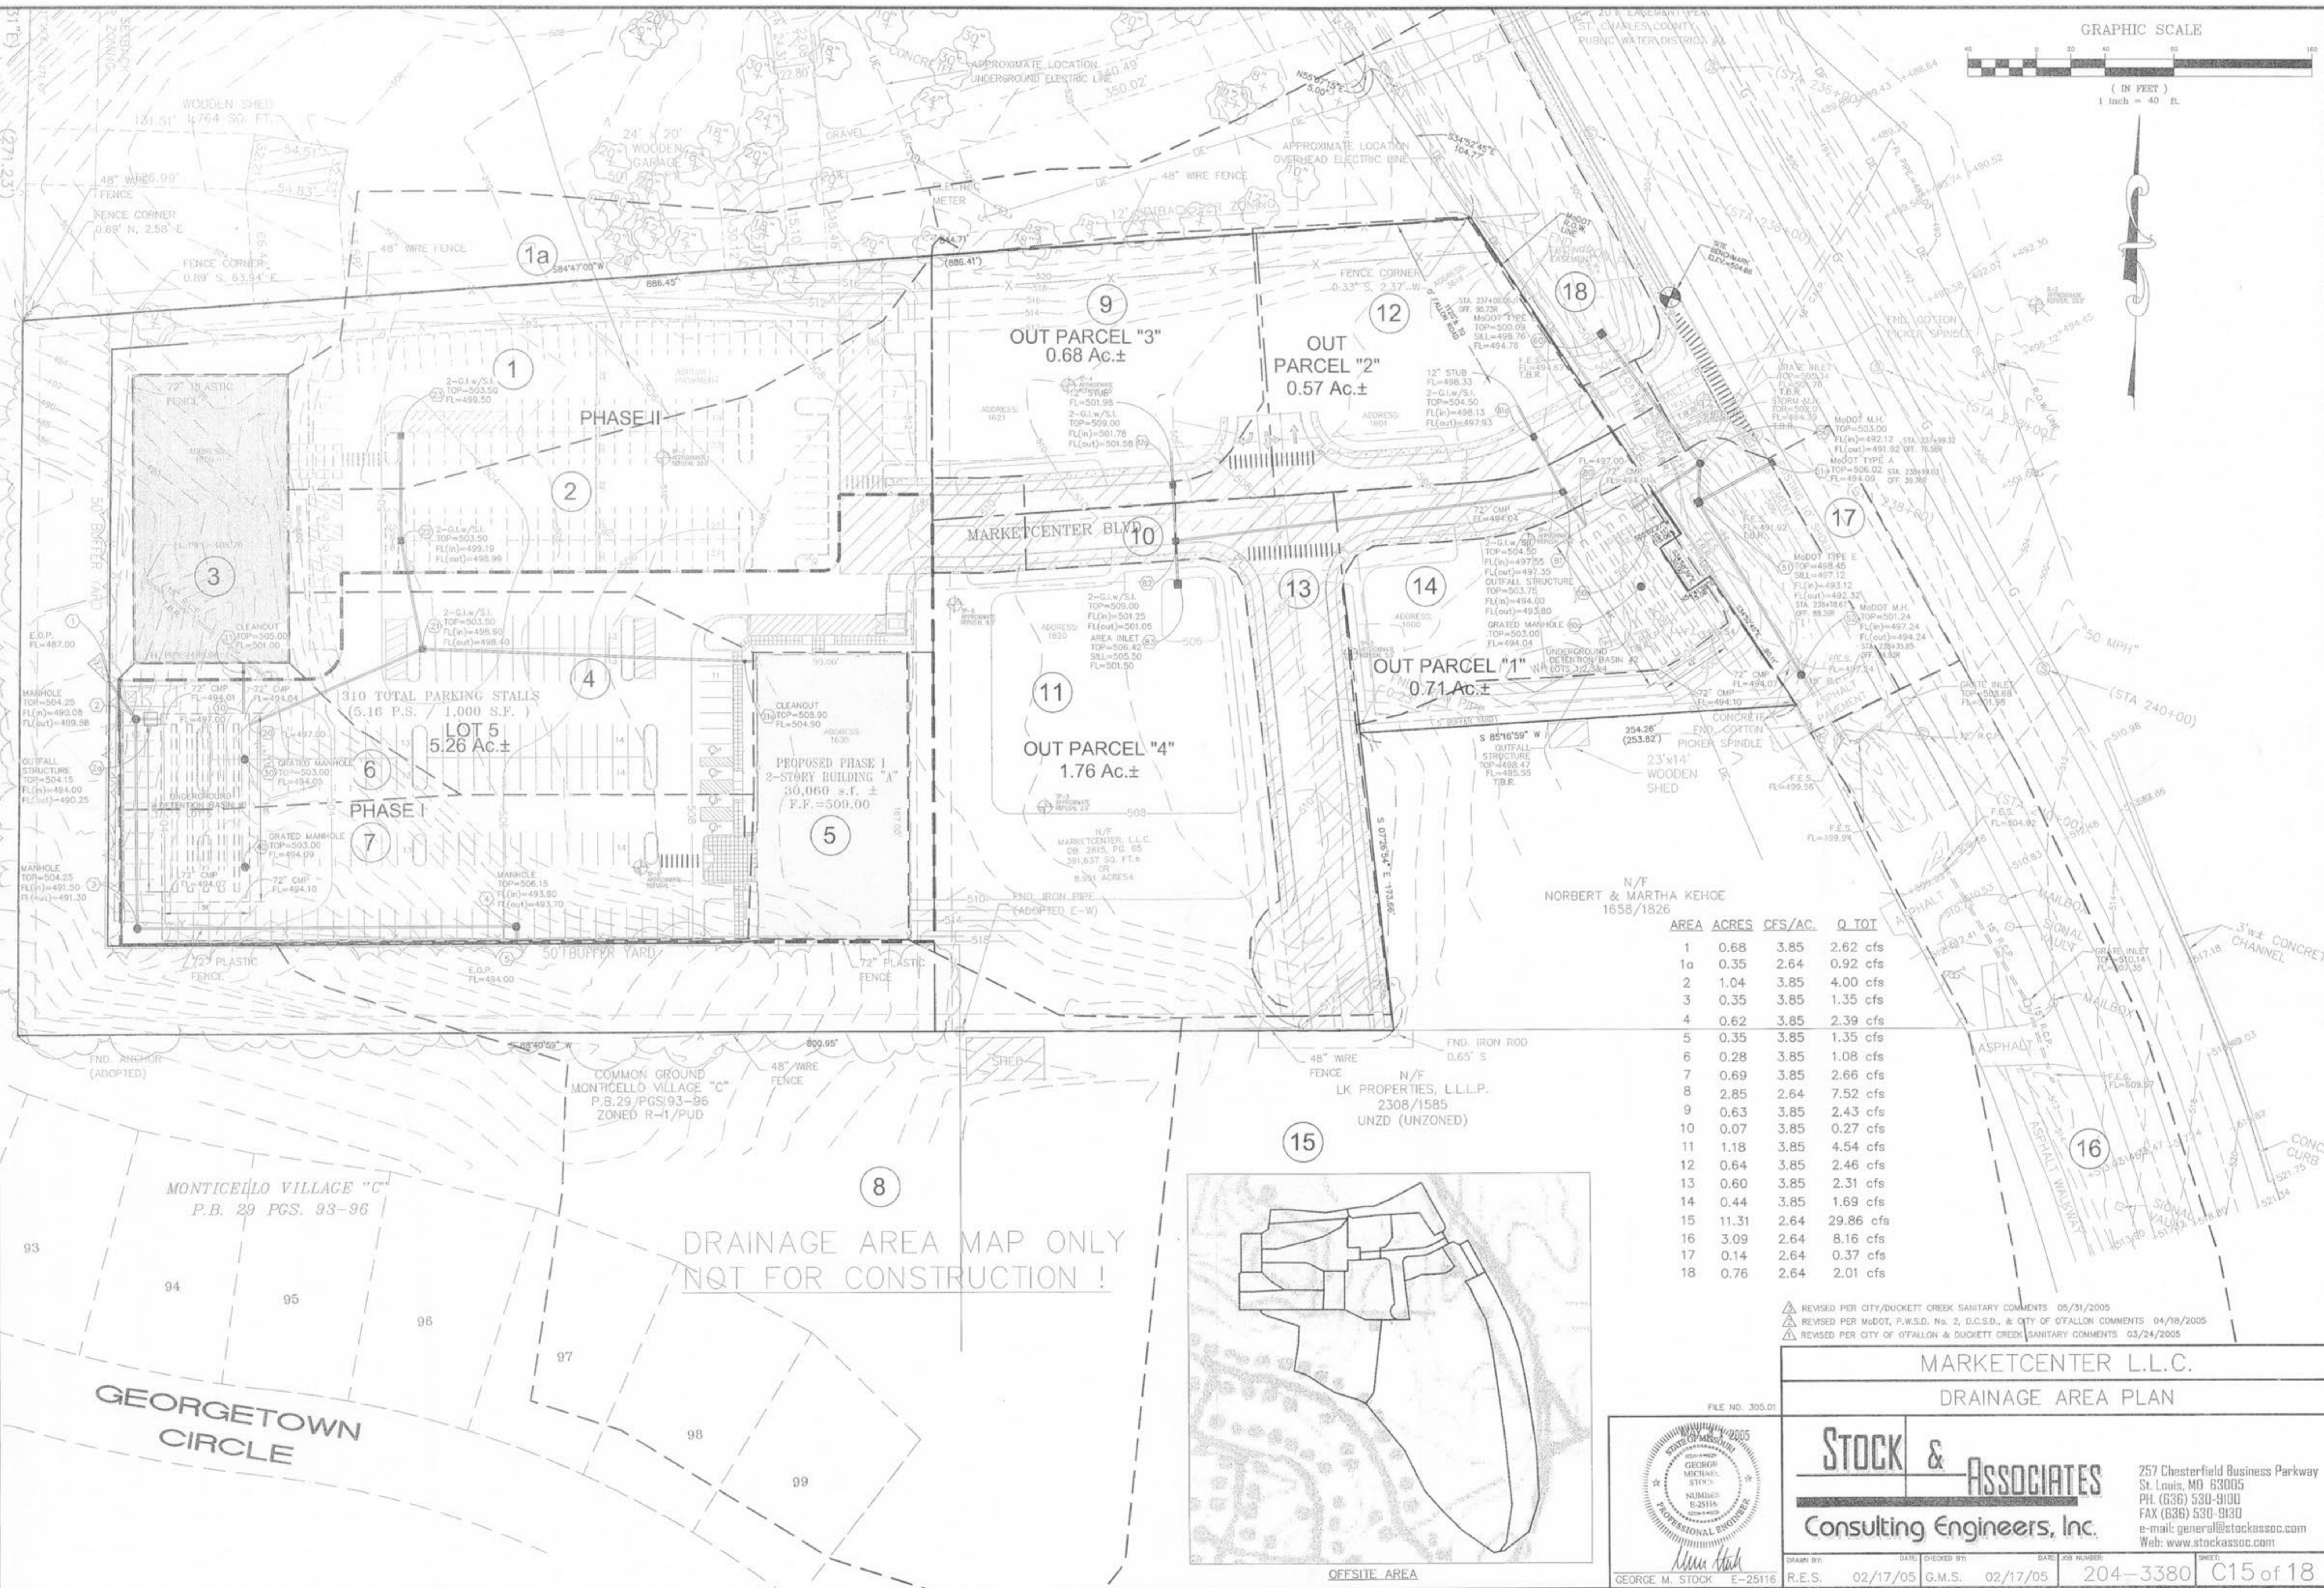

	AREA	ACRES	CFS/AC.	Q TOT
1	0.68	3.85	2.62	cfs
1a	0.35	2.64	0.92	cfs
2	1.04	3.85	4.00	cfs
3	0.35	3.85	1.35	cfs
4	0.62	3.85	2.39	cfs
5	0.35	3.85	1.35	cfs
6	0.28	3.85	1.08	cfs
7	0.69	3.85	2.66	cfs
8	2.85	2.64	7.52	cfs
9	0.63	3.85	2.43	cfs
10	0.07	3.85	0.27	cfs
11	1.18	3.85	4.54	cfs
12	0.64	3.85	2.46	cfs
13	0.60	3.85	2.31	cfs
14	0.44	3.85	1.69	cfs
15	11.31	2.64	29.86	cfs
16	3.09	2.64	8.16	cfs
17	0.14	2.64	0.37	cfs
18	0.76	2.64	2.01	cfs


DRAINAGE AREA MAP ONLY
NOT FOR CONSTRUCTION!

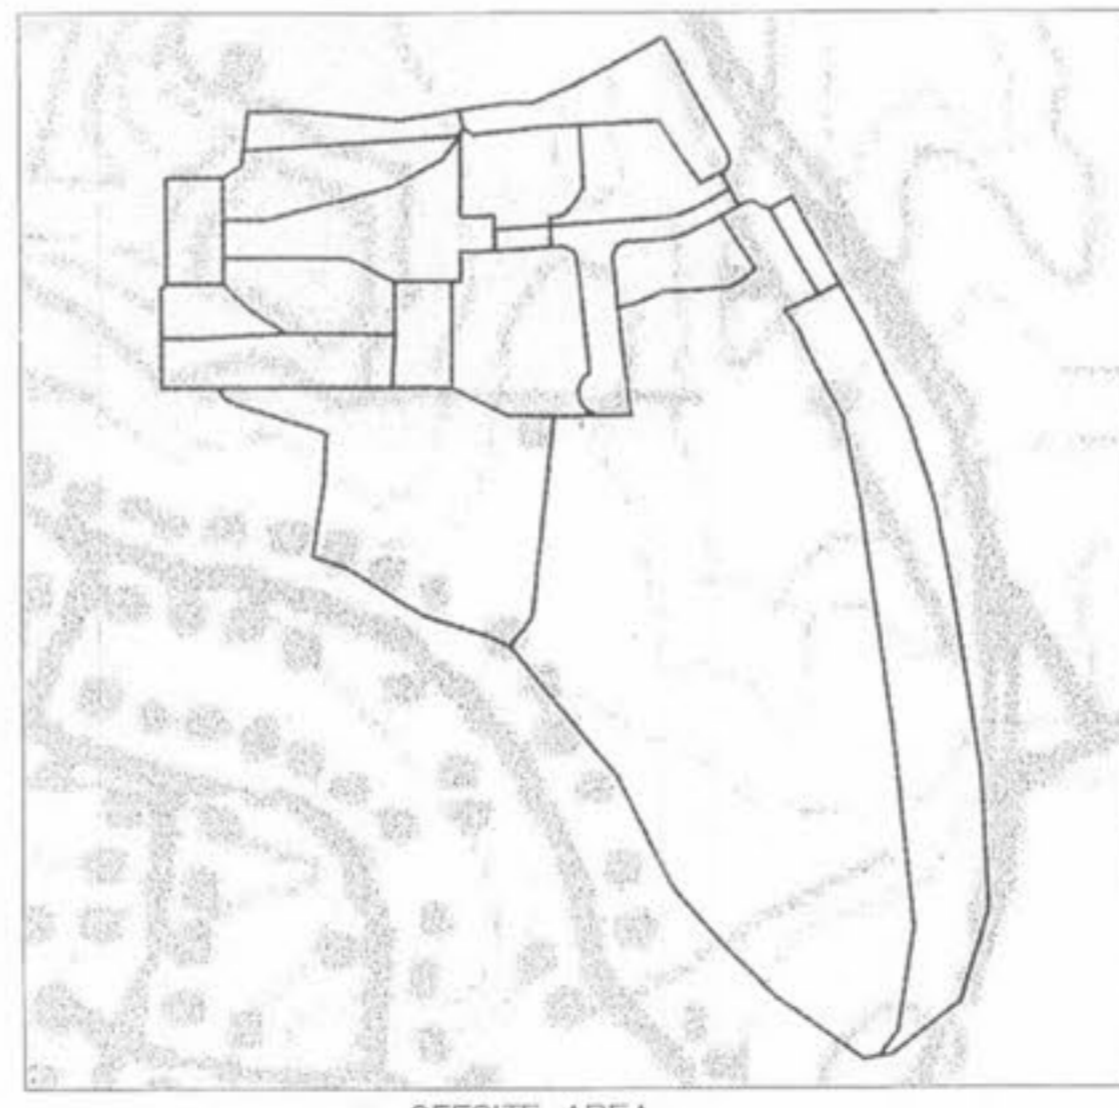

REVISD PER CITY/DUCKETT CREEK SANITARY COMMENTS 05/31/2005
REVISD PER MODOT, P.W.S.D. No. 2, D.C.S.D., & CITY OF FALLON COMMENTS 04/18/2005
REVISD PER CITY OF FALLON & DUCKETT CREEK SANITARY COMMENTS 03/24/2005

MARKETCENTER L.L.C.
DRAINAGE AREA PLAN

FILE NO. 305.01

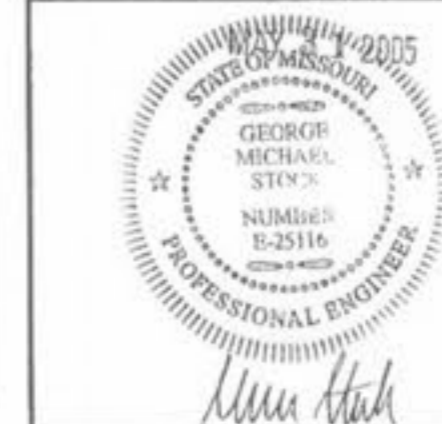

Stock & Associates
Consulting Engineers, Inc.

257 Chesterfield Business Parkway
St. Louis, MO 63005
PH. (636) 530-9100
FAX (636) 530-9130
e-mail: general@stockassoc.com
Web: www.stockassoc.com