



HANDICAP PARKING SIGN (CITY OF O'FALLON) NOT TO SCALE

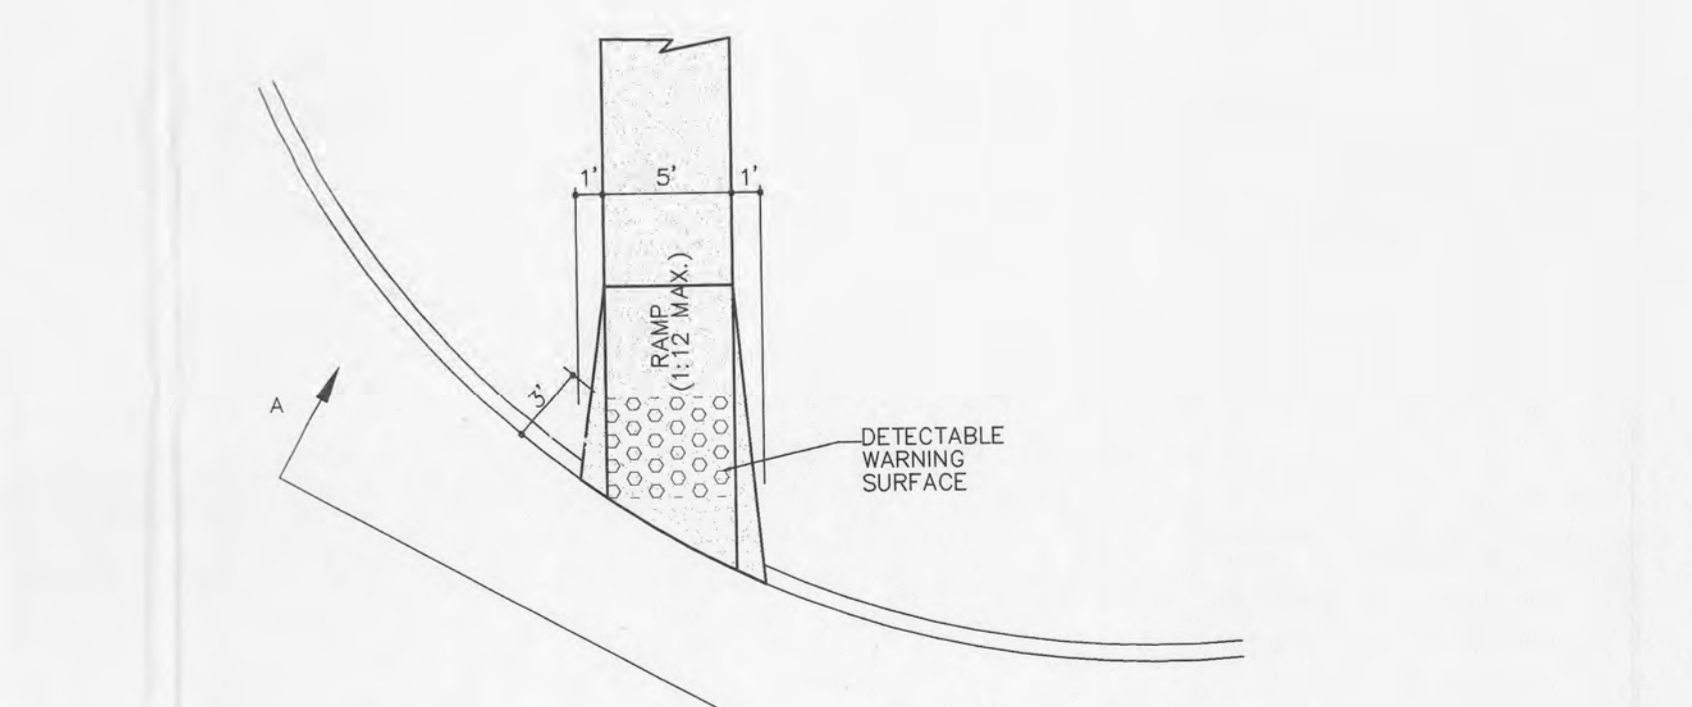

HANDICAPPED RAMP WITH DETECTABLE WARNING DETAIL NOT TO SCALE

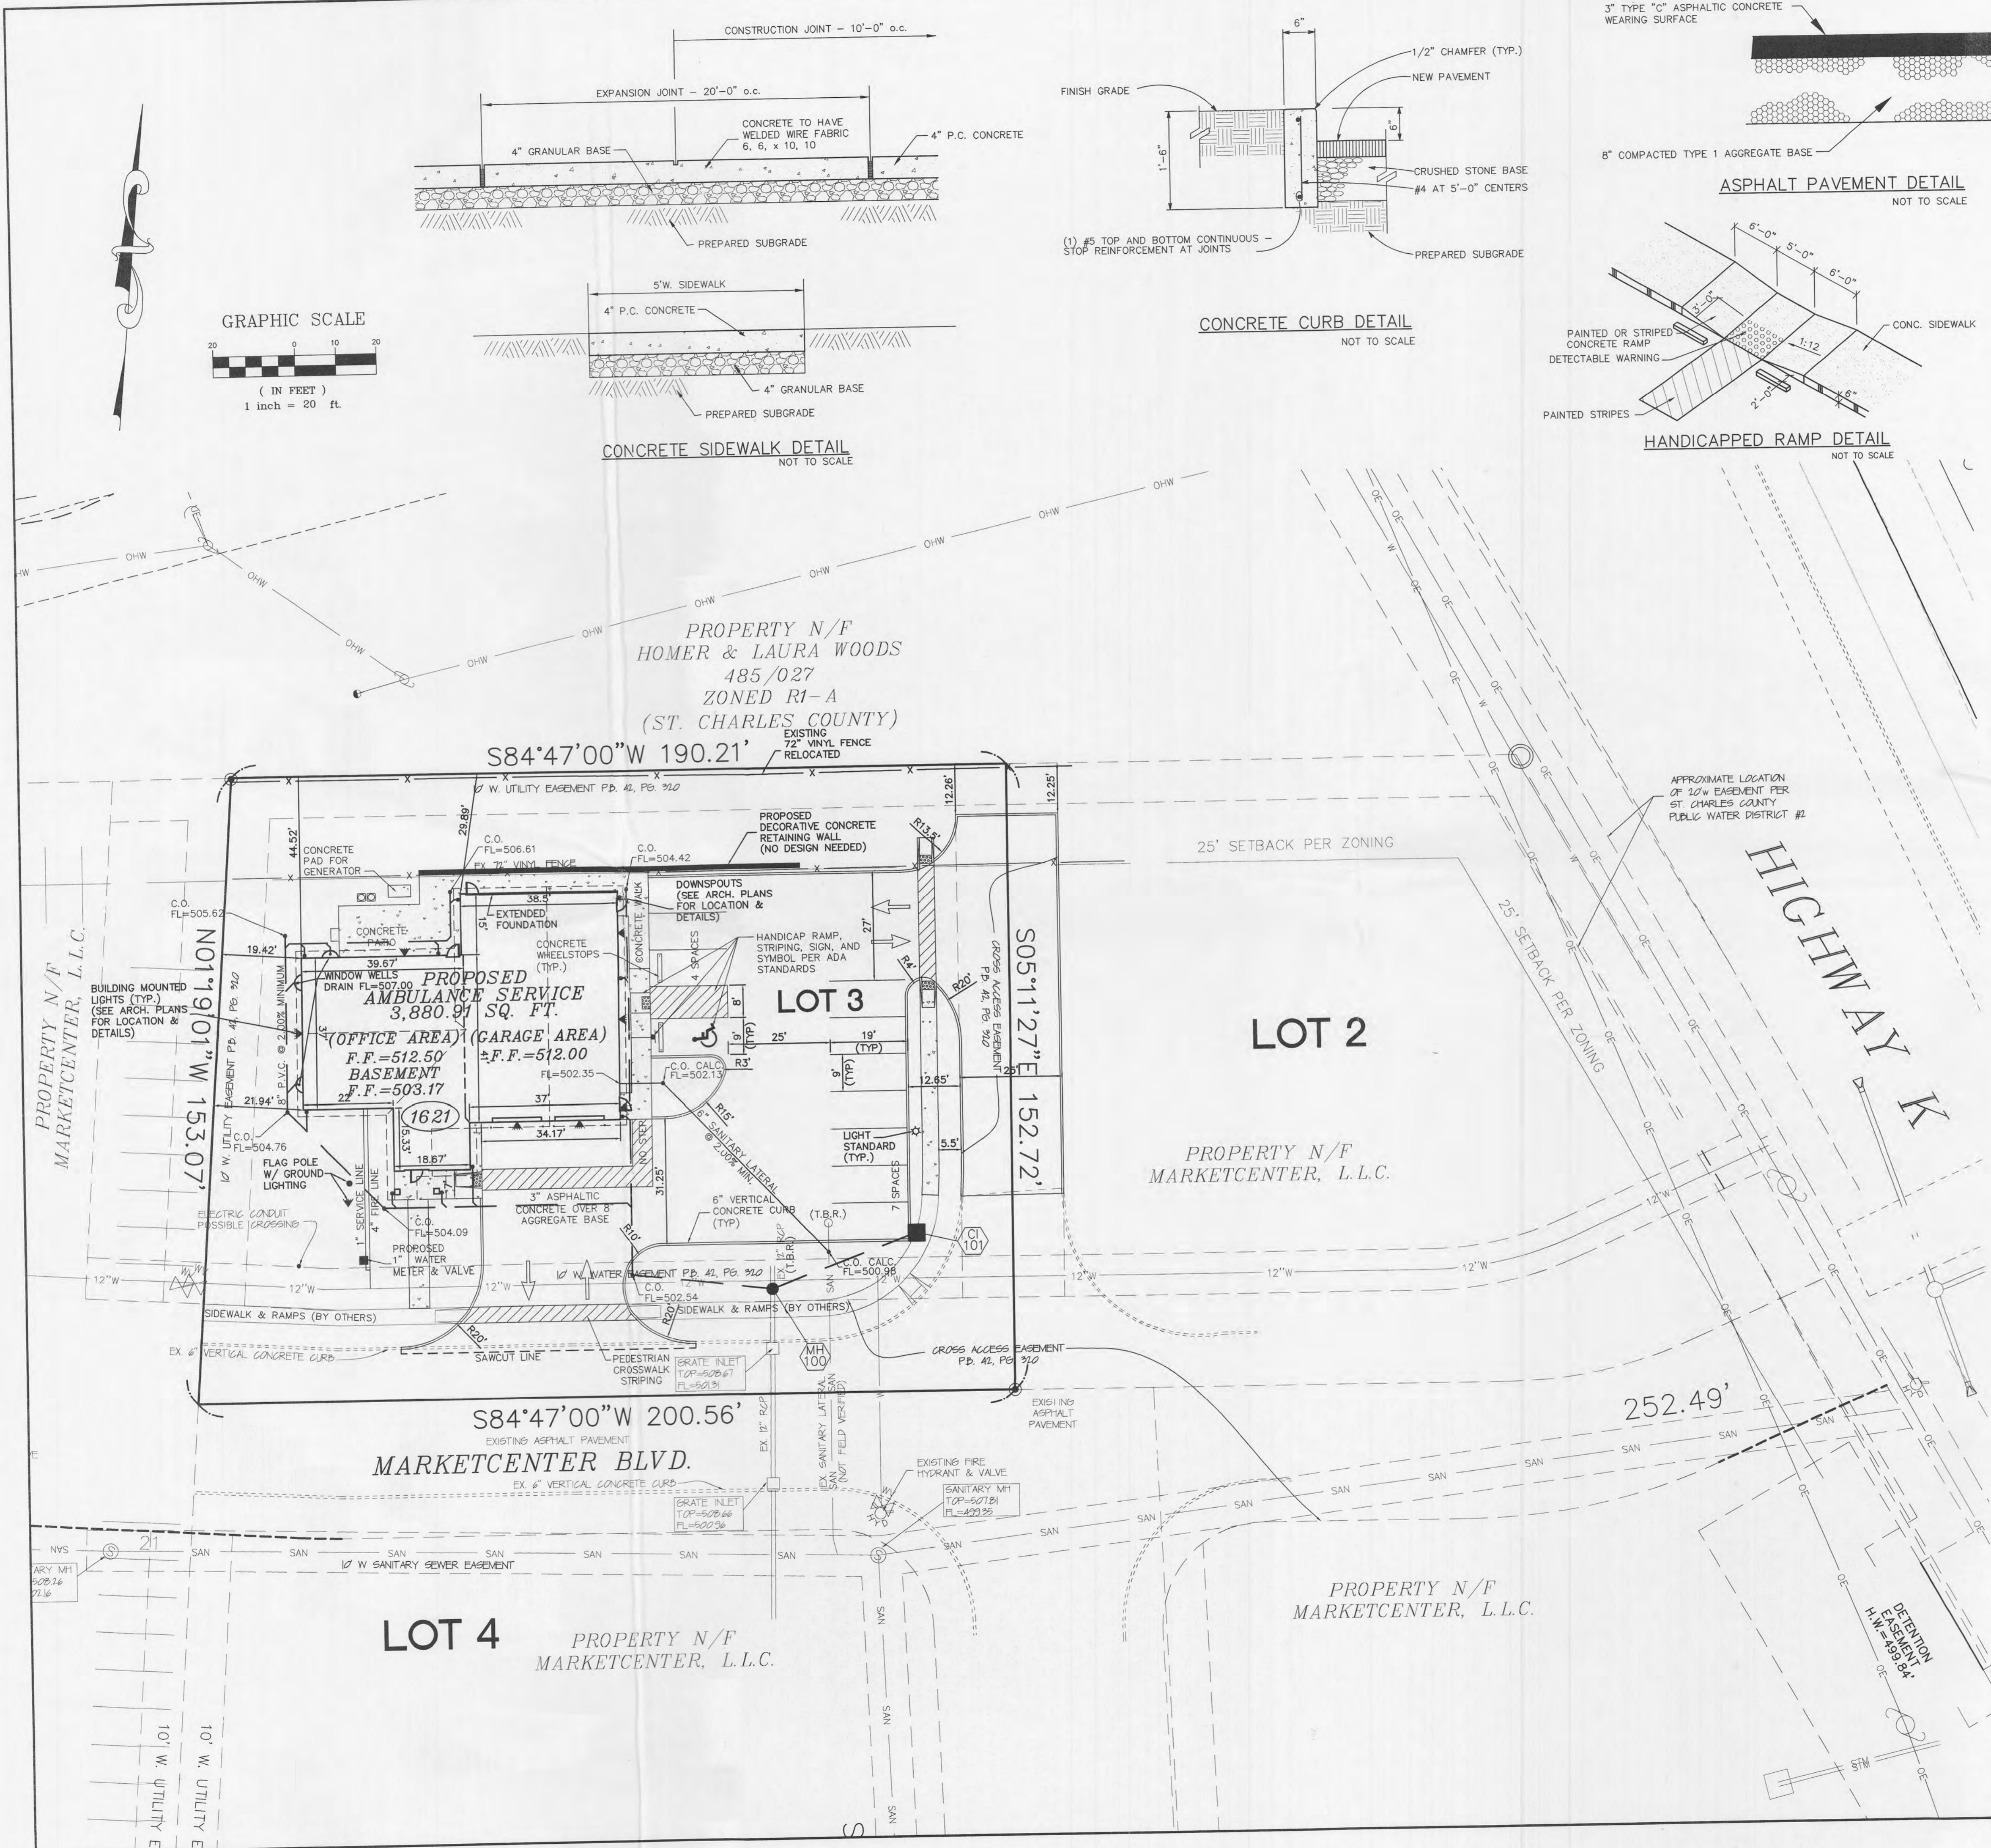

E:\DWG\1300011\13159-HWY K AMBULANCE DISTRICT\Constr-action\13159.con.dwg, Site 2, 1/22/2007 1:44:19 PM, Sta 28 AU