



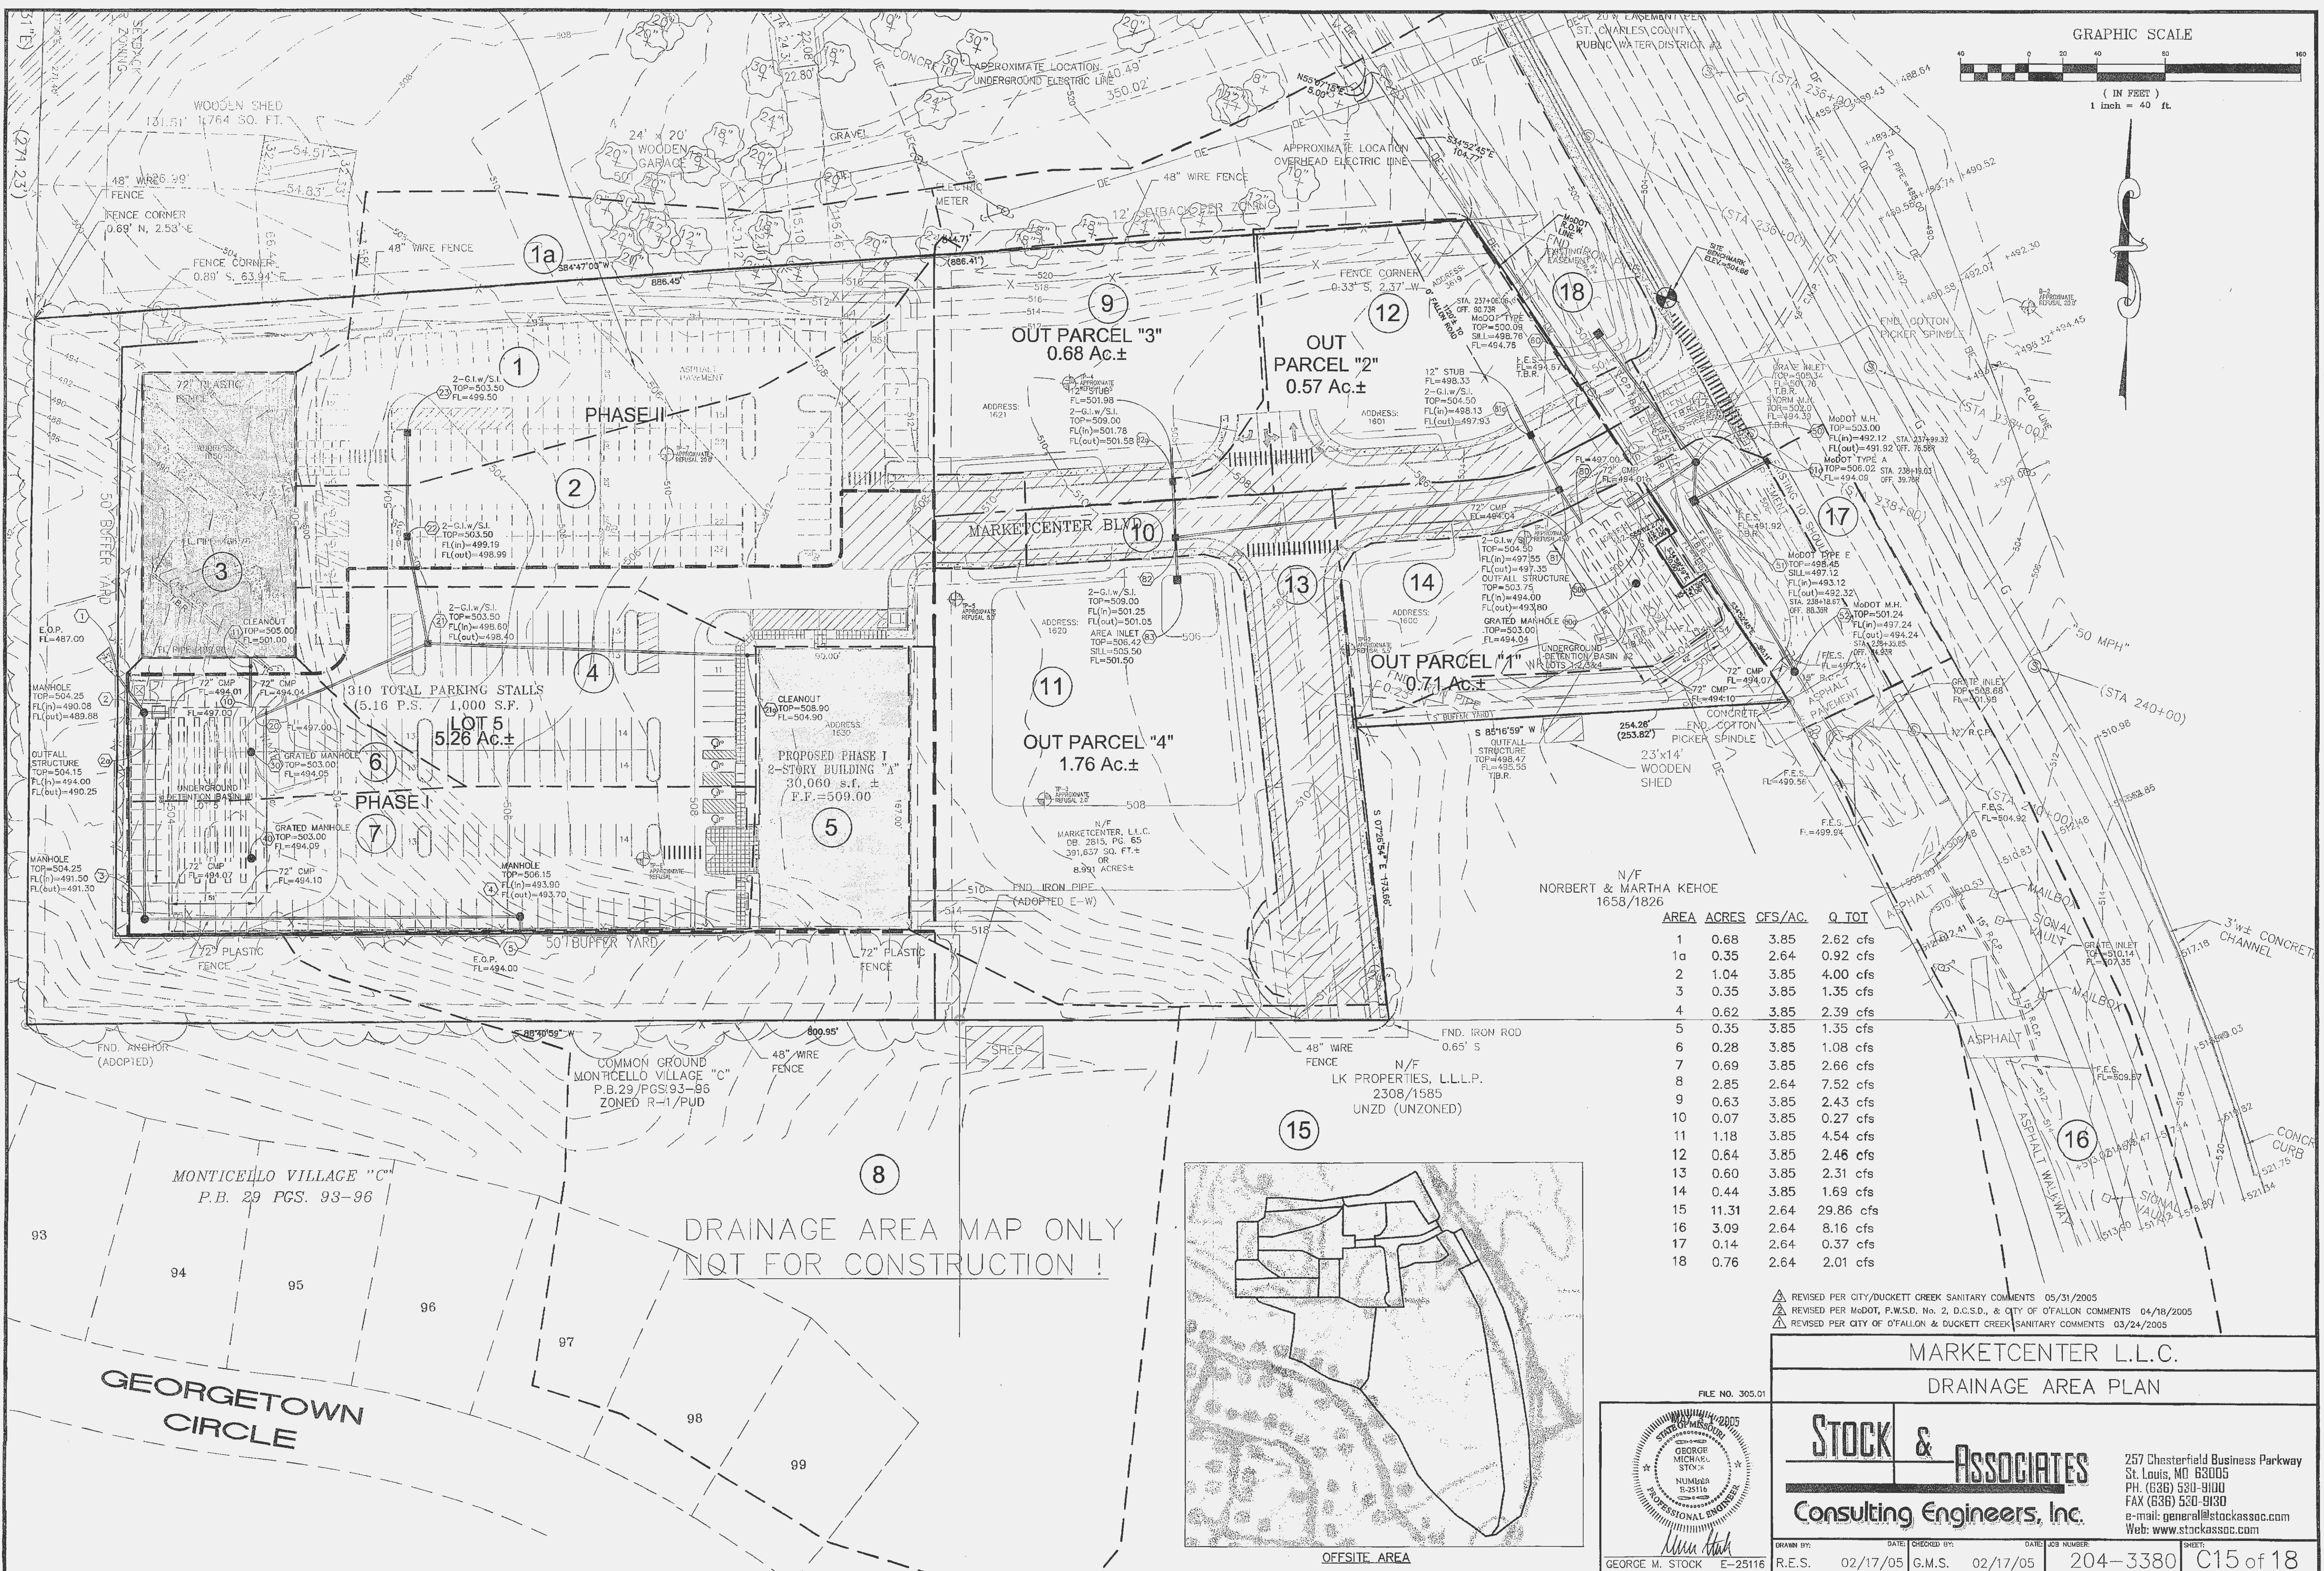


( IN FEET )  
1 inch = 40 ft.

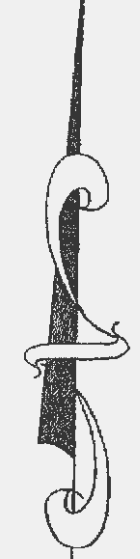

AREA	ACRES	CFS/AC.	Q TOT
1	0.68	3.85	2.62 cfs
1a	0.35	2.64	0.92 cfs
2	1.04	3.85	4.00 cfs
3	0.35	3.85	1.35 cfs
4	0.62	3.85	2.39 cfs
5	0.35	3.85	1.35 cfs
6	0.28	3.85	1.08 cfs
7	0.69	3.85	2.66 cfs
8	2.85	2.64	7.52 cfs
9	0.63	3.85	2.43 cfs
10	0.07	3.85	0.27 cfs
11	1.18	3.85	4.54 cfs
12	0.64	3.85	2.46 cfs
13	0.60	3.85	2.31 cfs
14	0.44	3.85	1.69 cfs
15	11.31	2.64	29.86 cfs
16	3.09	2.64	8.16 cfs
17	0.14	2.64	0.37 cfs
18	0.76	2.64	2.01 cfs

DRAINAGE AREA MAP ONLY  
NOT FOR CONSTRUCTION!

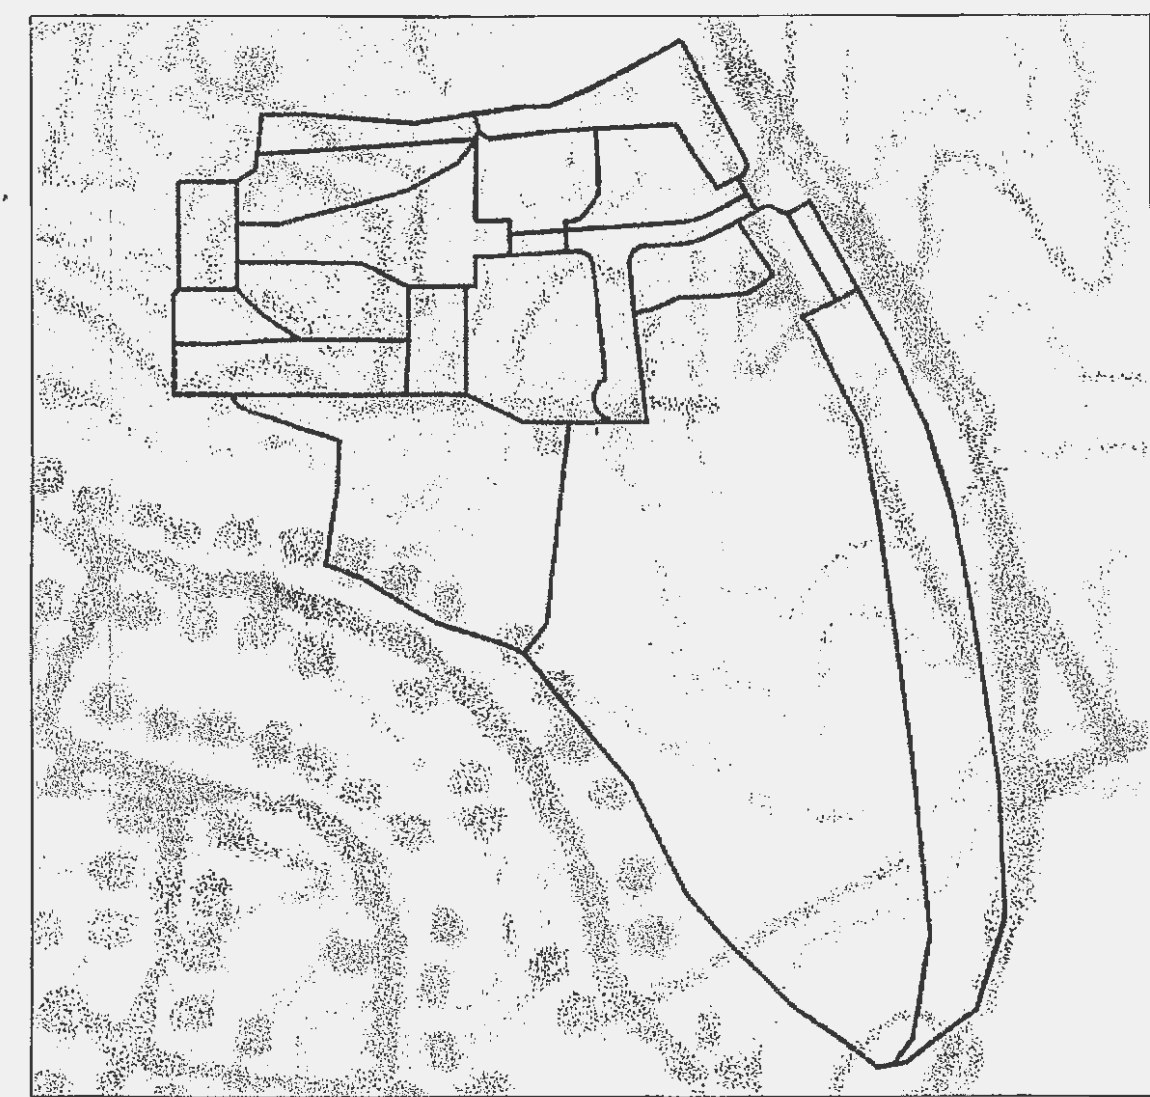


OFFSITE AREA

REVISD PER CITY/DUCKETT CREEK SANITARY COMMENTS 05/31/2005  
REVISD PER MoDOT, P.W.S.D. No. 2, D.C.S.D., & CITY OF FALLON COMMENTS 04/18/2005  
REVISD PER CITY OF O'FALLON & DUCKETT CREEK SANITARY COMMENTS 03/24/2005

MARKETCENTER L.L.C.  
DRAINAGE AREA PLAN

FILE NO. 305.01

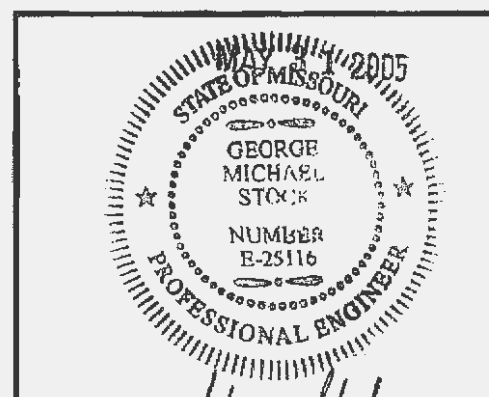

**STOCK & ASSOCIATES**  
Consulting Engineers, Inc.

257 Chesterfield Business Parkway  
St. Louis, MO 63005  
PH. (636) 530-9100  
FAX (636) 530-9130  
e-mail: general@stockassoc.com  
Web: www.stockassoc.com

F:\Draw3300\2043380\Plans\C15-DRAINAGE.dwg, 5/31/2005 12:46:28 PM, KIP 6054.p3