

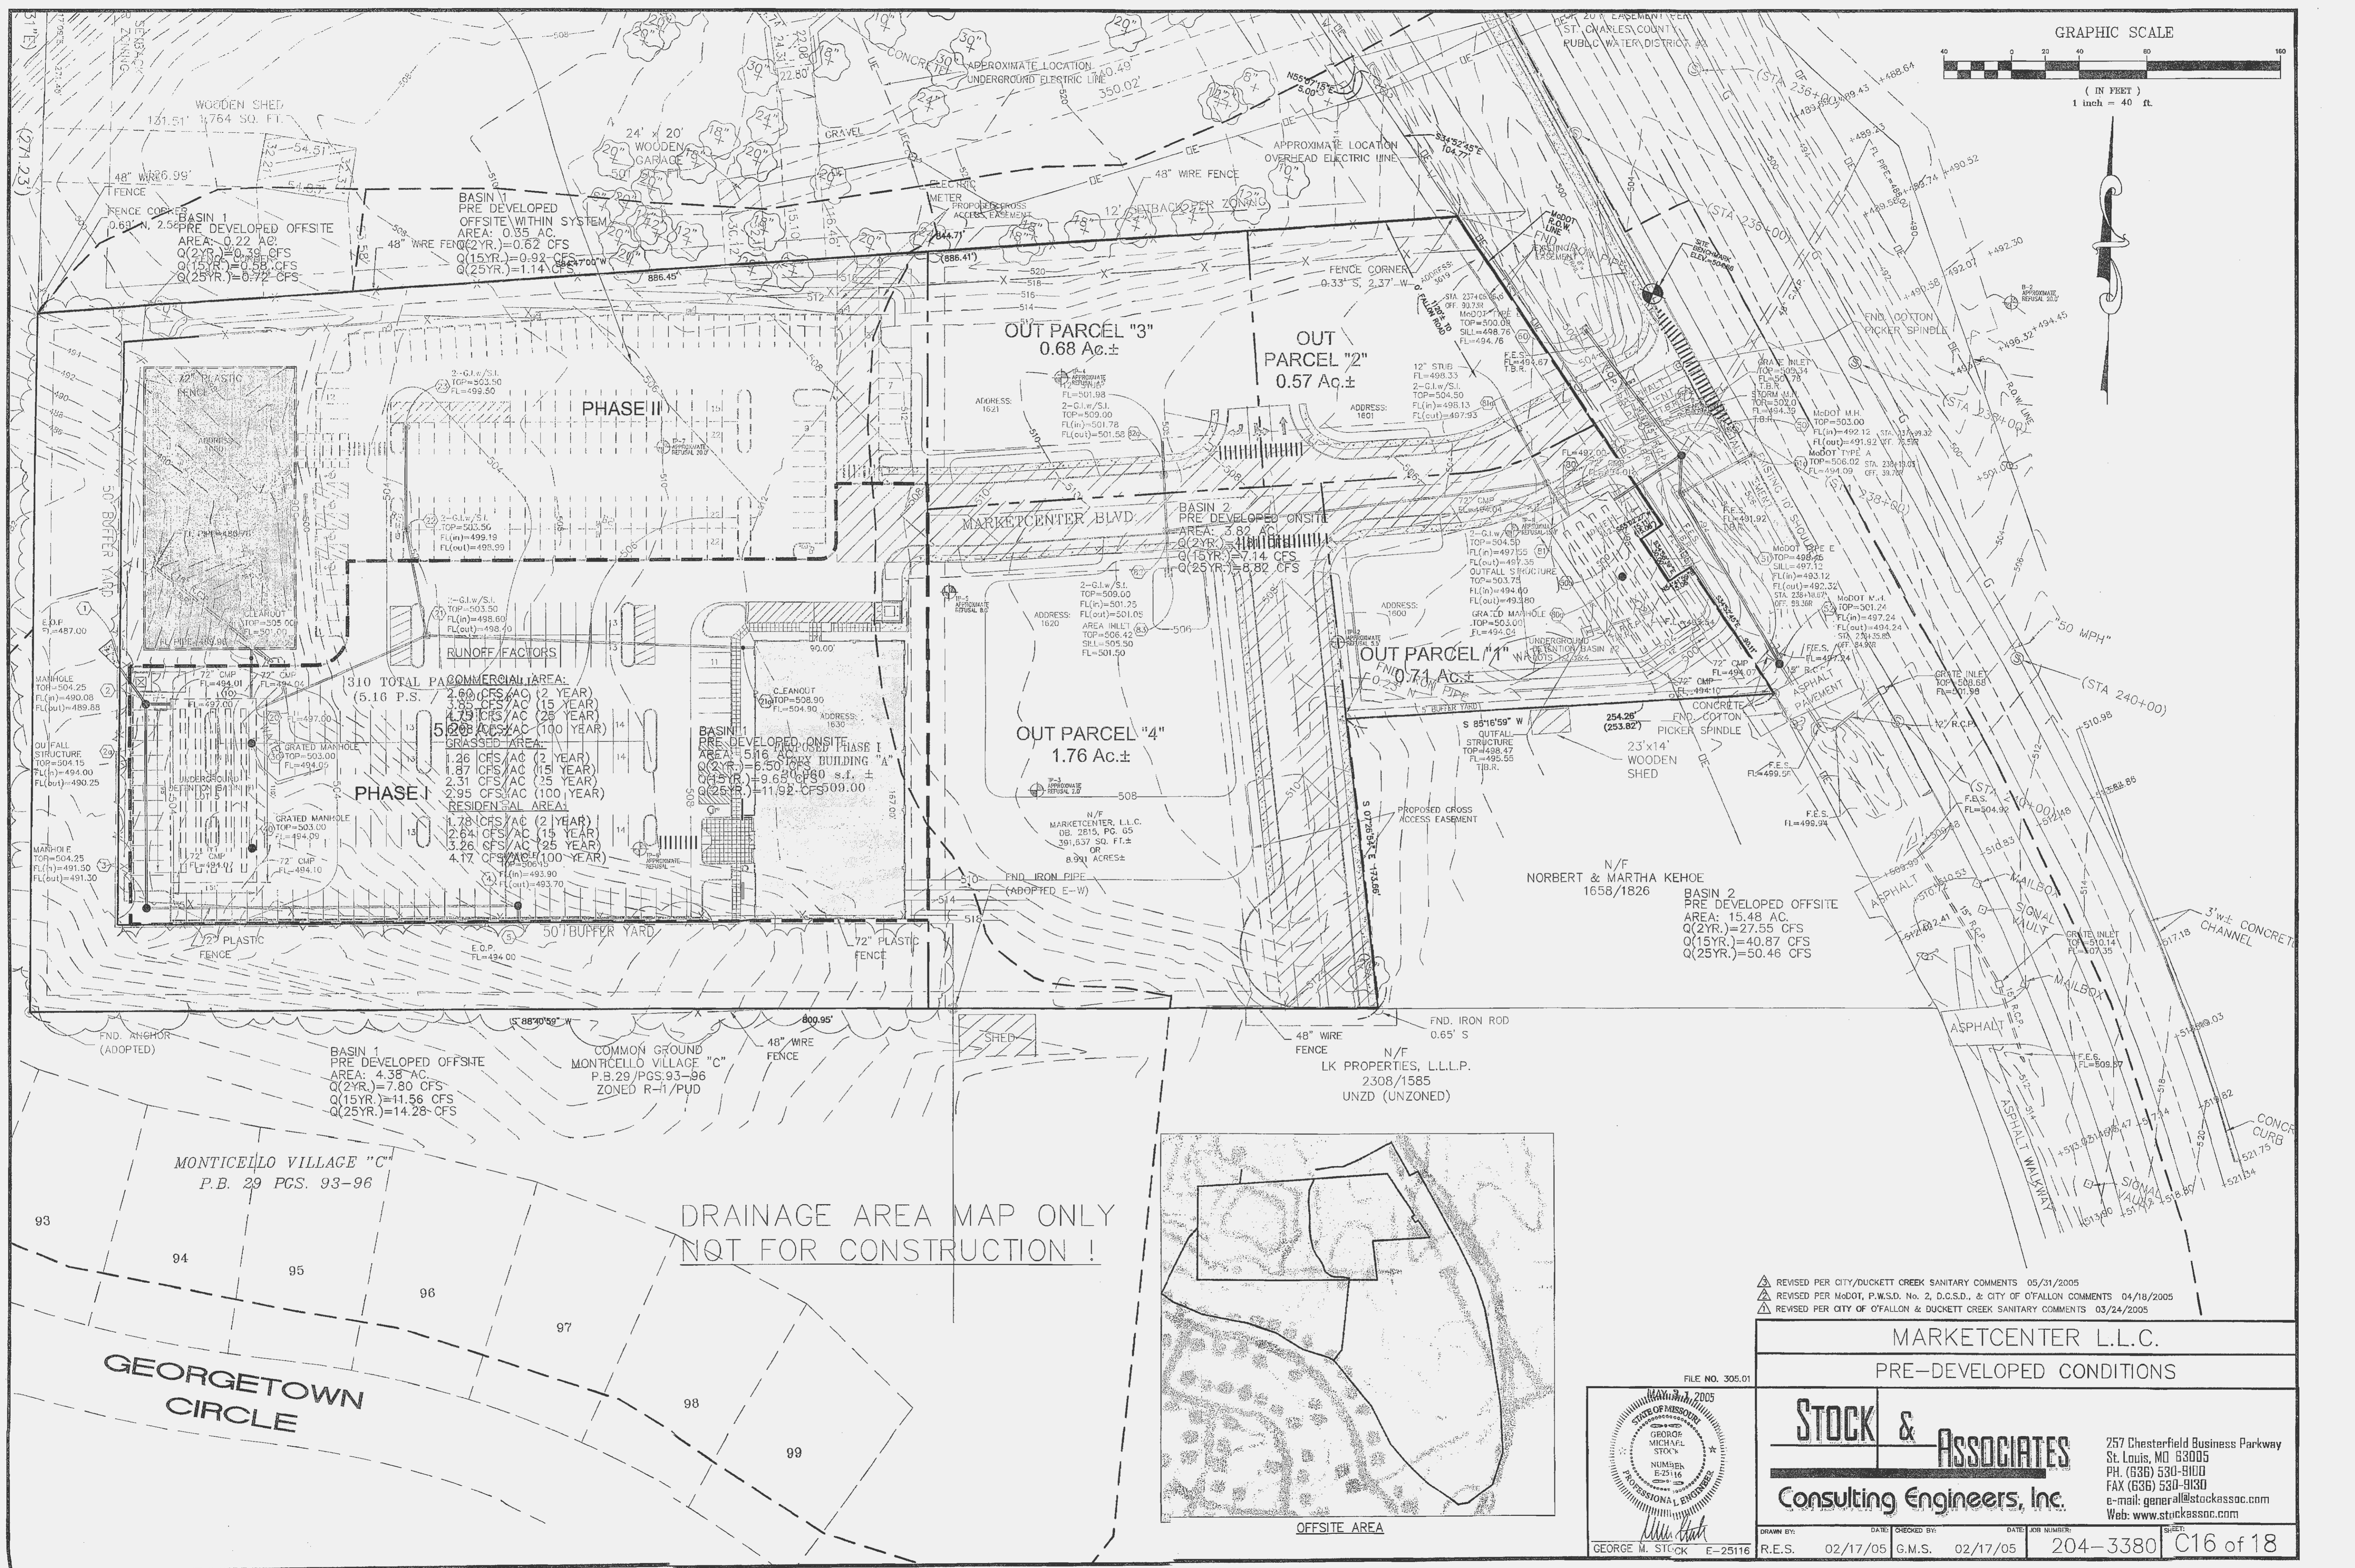


(IN FEET)
1 inch = 40 ft.

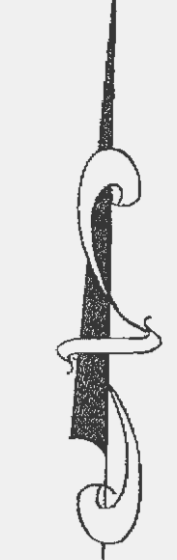


DRAINAGE AREA MAP ONLY
NOT FOR CONSTRUCTION!

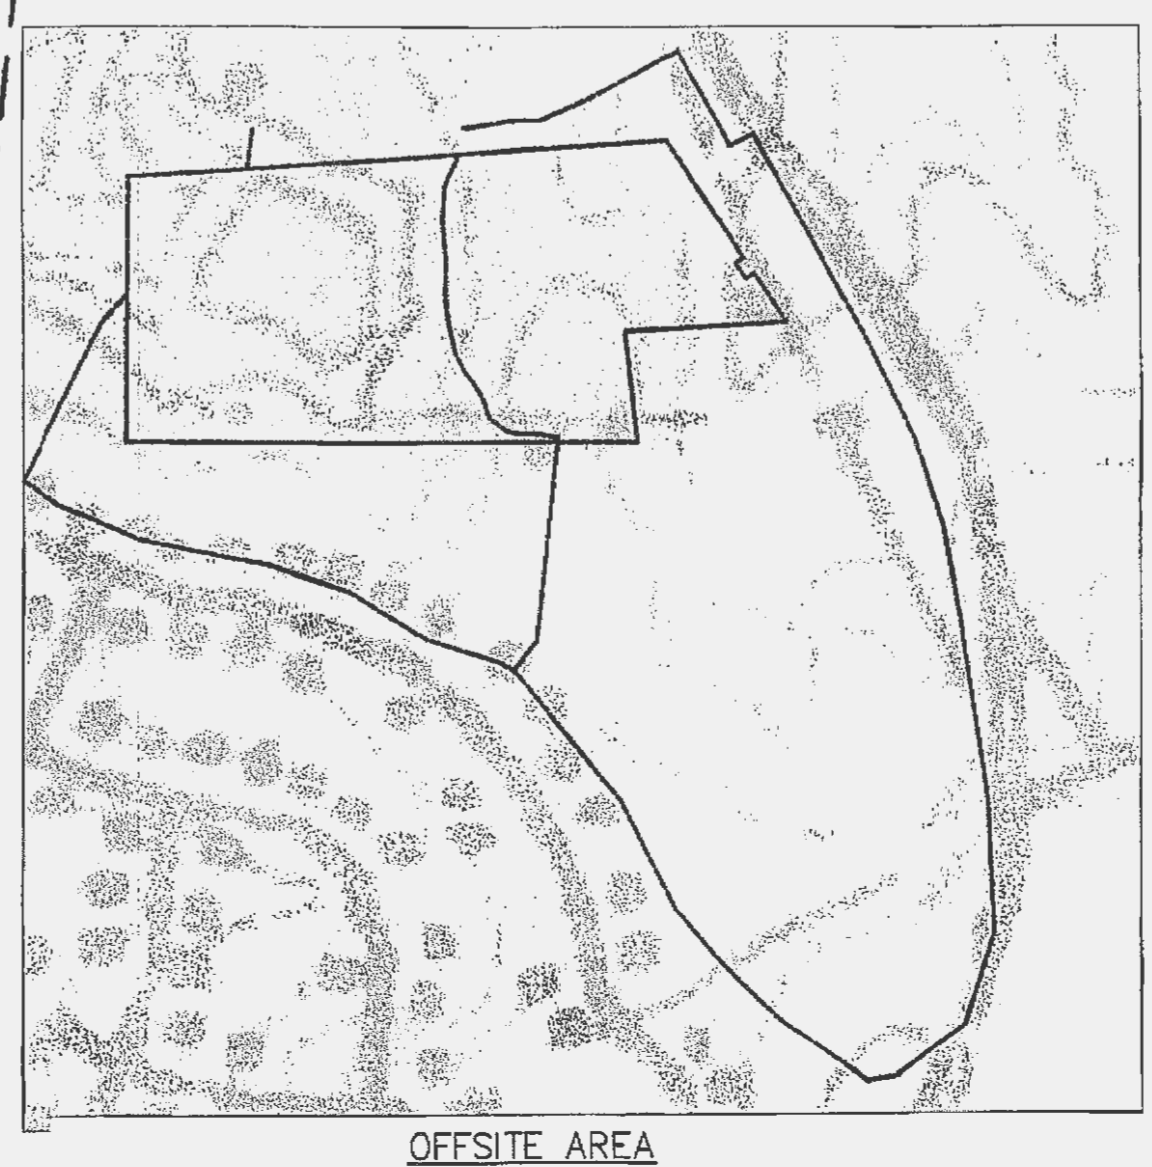

- REVISD PER CITY/DUCKETT CREEK SANITARY COMMENTS 05/31/2005
- REVISD PER MoDOT, P.W.S.D. No. 2, D.C.S.D. & CITY OF O'FALLON COMMENTS 04/18/2005
- REVISD PER CITY OF O'FALLON & DUCKETT CREEK SANITARY COMMENTS 03/24/2005

MARKETCENTER L.L.C.
PRE-DEVELOPED CONDITIONS

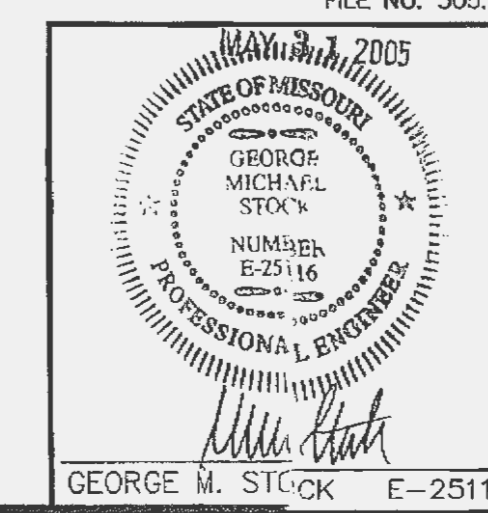

STOCK & ASSOCIATES
Consulting Engineers, Inc.

257 Chesterfield Business Parkway
St. Louis, MO 63005
PH. (636) 530-9100
FAX (636) 530-9130
e-mail: general@stockassoc.com
Web: www.stockassoc.com

FILE NO. 305.01

DRAWN BY: R.E.S. DATE: 02/17/05
CHECKED BY: G.M.S. DATE: 02/17/05
DATE: 02/17/05 JOB NUMBER: 204-3380 SHEET: C16 of 18

F:\Draw33000\2043380\1-Plans\C16-PRE-DET.dwg, 5/31/2005 12:47:03 PM, KP 6054.p3