
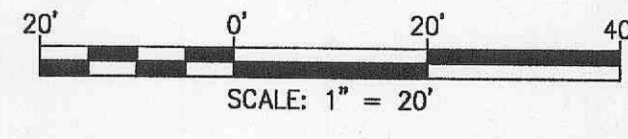


LAYOUT: C2.1 LEFT TURN LANE
 DATE: Oct 10, 2006 - 1:52pm
 DRAWING: S:\JOBS\Jobs2006\06-182\C06-182.dwg Q:\PLAN_C2.0_SITE_LAYOUT.dwg

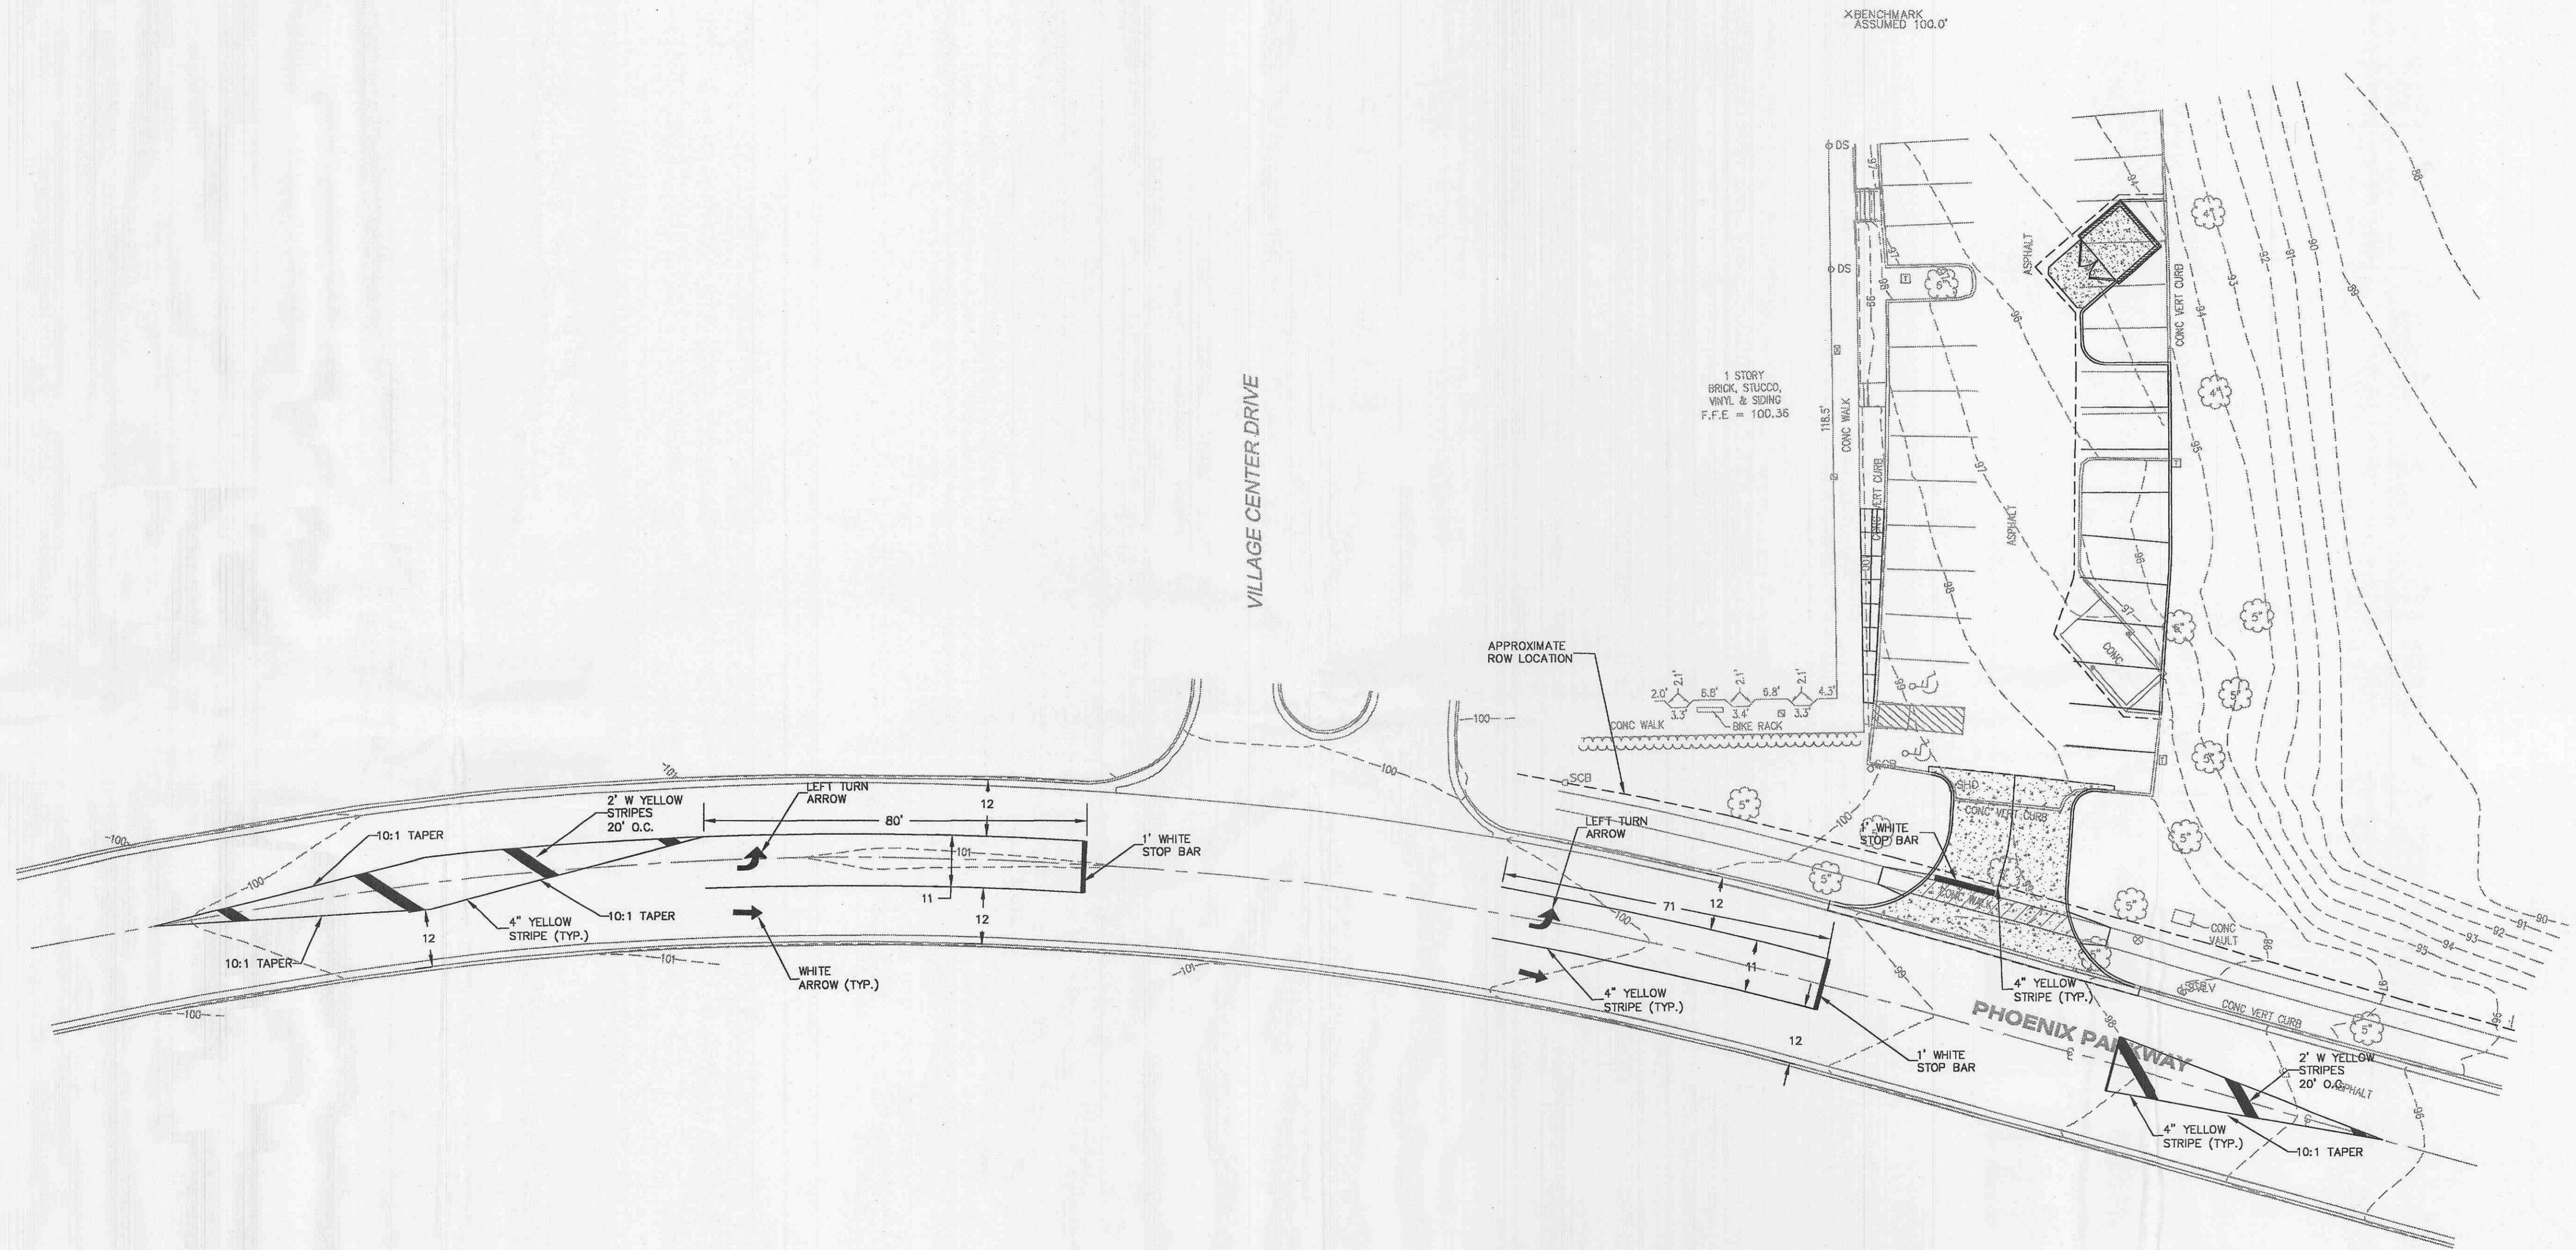

REVISIONS	
DATE	REVISIONS
10/10/06	ISSUE FOR CITY COMMENTS

DEVELOPER/OWNER:
McEAGLE PROPERTIES, L.L.C
 1001 BOARDWALK SPRINGS PLACE
 OFALLON, MO 63366
 (636) 561-9300

THE PROFESSIONAL WHOSE SIGNATURE AND PERSONAL SEAL APPEAR HEREON ASSUMES RESPONSIBILITY ONLY FOR WHAT APPEARS ON THIS PAGE, AND DISCLAIMS LIABILITY FOR ANY ERRORS, OMISSIONS, OR INADEQUACIES IN ANY INSTRUMENTS, SPECIFICATIONS, ESTIMATES, REPORTS, OR OTHER DOCUMENTS OR INSTRUMENTS NOT SEALED BY THE UNDERSIGNED PROFESSIONAL RELYING TO, OR INTENDED TO BE USED FOR, ANY PART OR PARTS OF THE PROJECT TO WHICH THIS PAGE REFERS.



SEAL: **W. W. Jones**
 PE-000007146
 STATE OF MISSOURI
 WILLIAM W. JONES
 PROFESSIONAL ENGINEER

MARKETPLACE
 7321 VILLAGE CENTER DRIVE
 OFALLON, MISSOURI
 LEFT HAND TURN LANE

planning • engineering • surveying • landscape architecture

Gole
 and ASSOCIATES
 INCORPORATED

10777 sunset office dr. suite 10
 saint louis, missouri 63127
 p: 314 984 9887 f: 314 984 0587

DESIGNED BY	BC
DRAWN BY	LM
CHECKED BY	JTR
DATE	08/24/2006
Job Number	06-182
Sheet Number	C2.1