
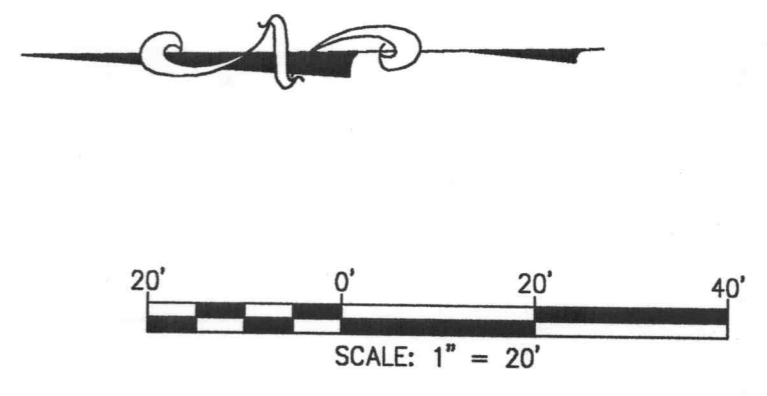



LAYOUT C2.1 LEFT TURN LANE  
 LAYOUT C2.0 7/20/06  
 DRAWING: S:\JOBS\2006\06-182\C08-182.dwg\0\_C2.0\_SITE\_LAYOUT.dwg

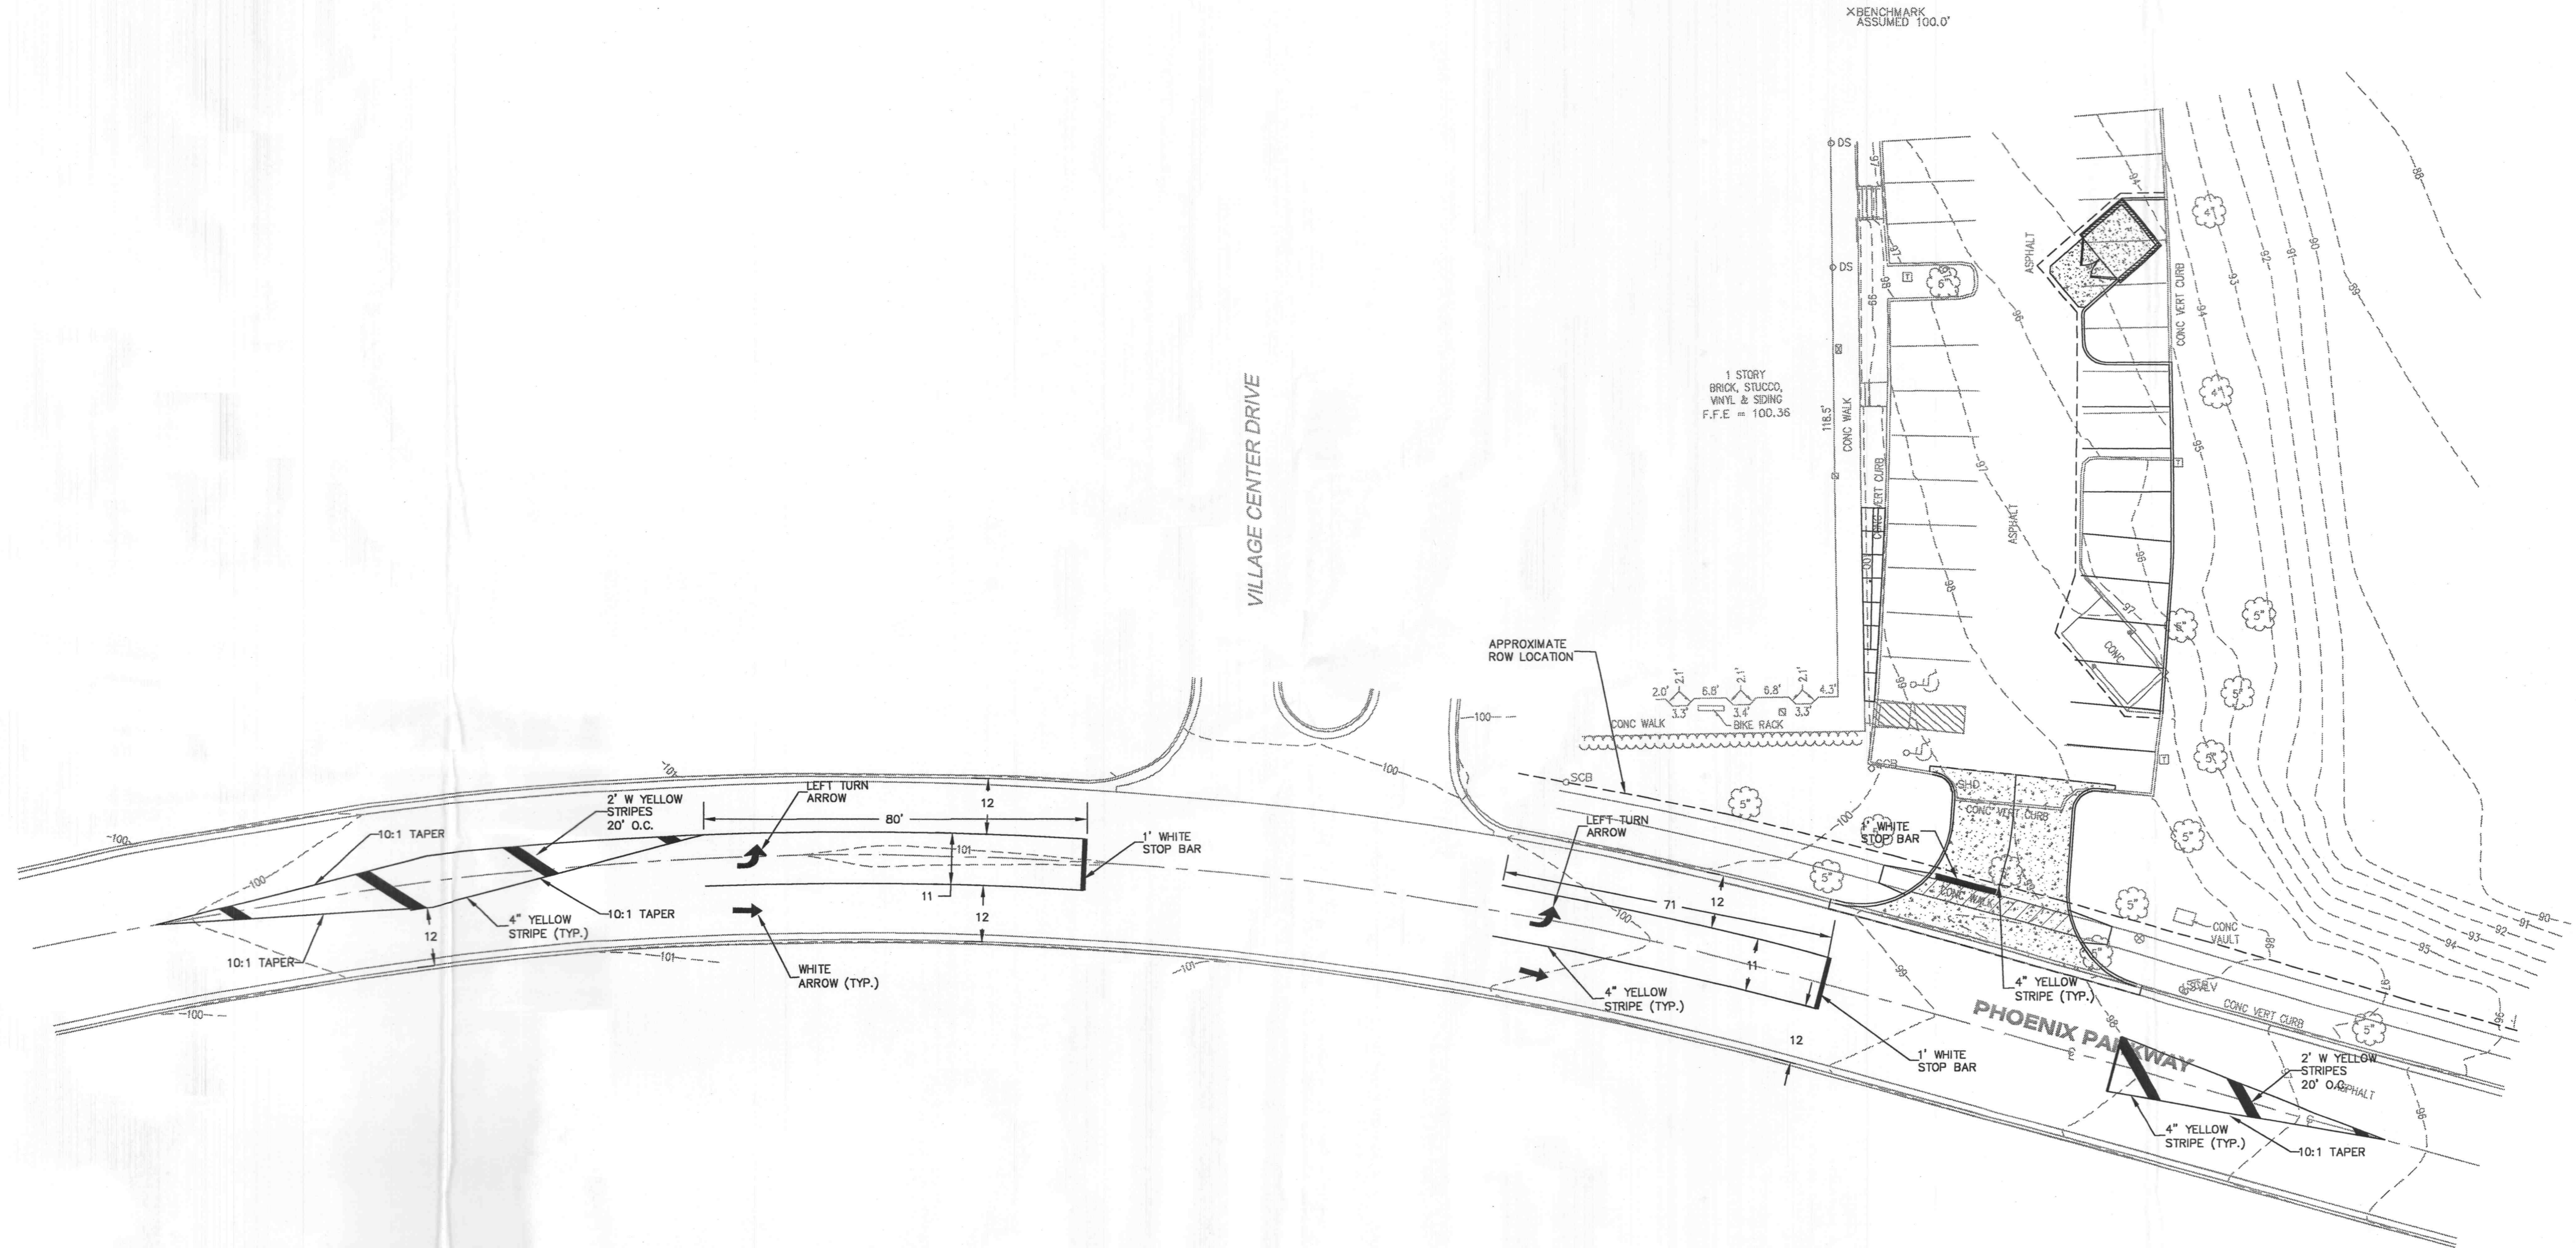

| REVISIONS |                       |
|-----------|-----------------------|
| DATE      | DESC. / CITY COMMENTS |
| 10/10/06  |                       |

DEVELOPER/OWNER:  
**McEAGLE PROPERTIES, L.L.C**  
**1001 BOARDWALK SPRINGS PLACE**  
**O'FALLON, MO 63366**  
**(636) 561-9300**

THE PROFESSIONAL WHOSE SIGNATURE AND PERSONAL SEAL APPEAR HEREON ASSUMES RESPONSIBILITY ONLY FOR WHAT APPEARS ON THIS PAGE, AND DISCLAIMS ANY LIABILITY FOR ANY ERRORS, OMISSIONS, OR INADEQUACIES IN ANY INFORMATION, SPECIFICATIONS, ESTIMATES, REPORTS, OR OTHER DOCUMENTS OR INSTRUMENTS PREPARED BY THE UNDERSIGNED PROFESSIONAL RELYING THEREON, OR INTENDED TO BE USED FOR, ANY PART OR PARTS OF THE PROJECT TO WHICH THIS PAGE REFERS.

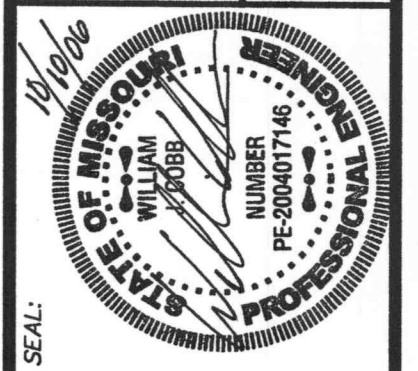

SEAL: **W. J. TRUITT**  
 PE-200407146  
 STATE OF MISSOURI  
 PROFESSIONAL ENGINEER

**MARKETPLACE**  
 7321 VILLAGE CENTER DRIVE  
 O'FALLON, MISSOURI

**LEFT HAND TURN LANE**

planning • engineering • surveying • landscape architecture

**Cole**  
**and ASSOCIATES**  
**INCORPORATED**

10777 sunset office dr. suite 10  
 saint louis, missouri 63127  
 p: 314 984 9887 f: 314 984 0687

|              |            |
|--------------|------------|
| DESIGNED BY  | BC         |
| DRAWN BY     | LM         |
| CHECKED BY   | JTR        |
| DATE         | 08/24/2006 |
| Job Number   | 06-182     |
| Sheet Number | C2.1       |