


MARYRIDGE
STREET PROFILE

NOVEMBER '92 92-013

REV. 02 MAR 92
REV. 12 NOV 92

FINAL SURVEY
BY: _____
DATE: _____
REVISIONS
PLOTTED
NOTE BOOK
NO. _____
AREAS CHECKED
DATE CHECKED

ORIGINAL SURVEY
BY: _____
DATE: _____
REVISIONS
PLOTTED
NOTE BOOK
NO. _____
AREAS CHECKED
DATE CHECKED

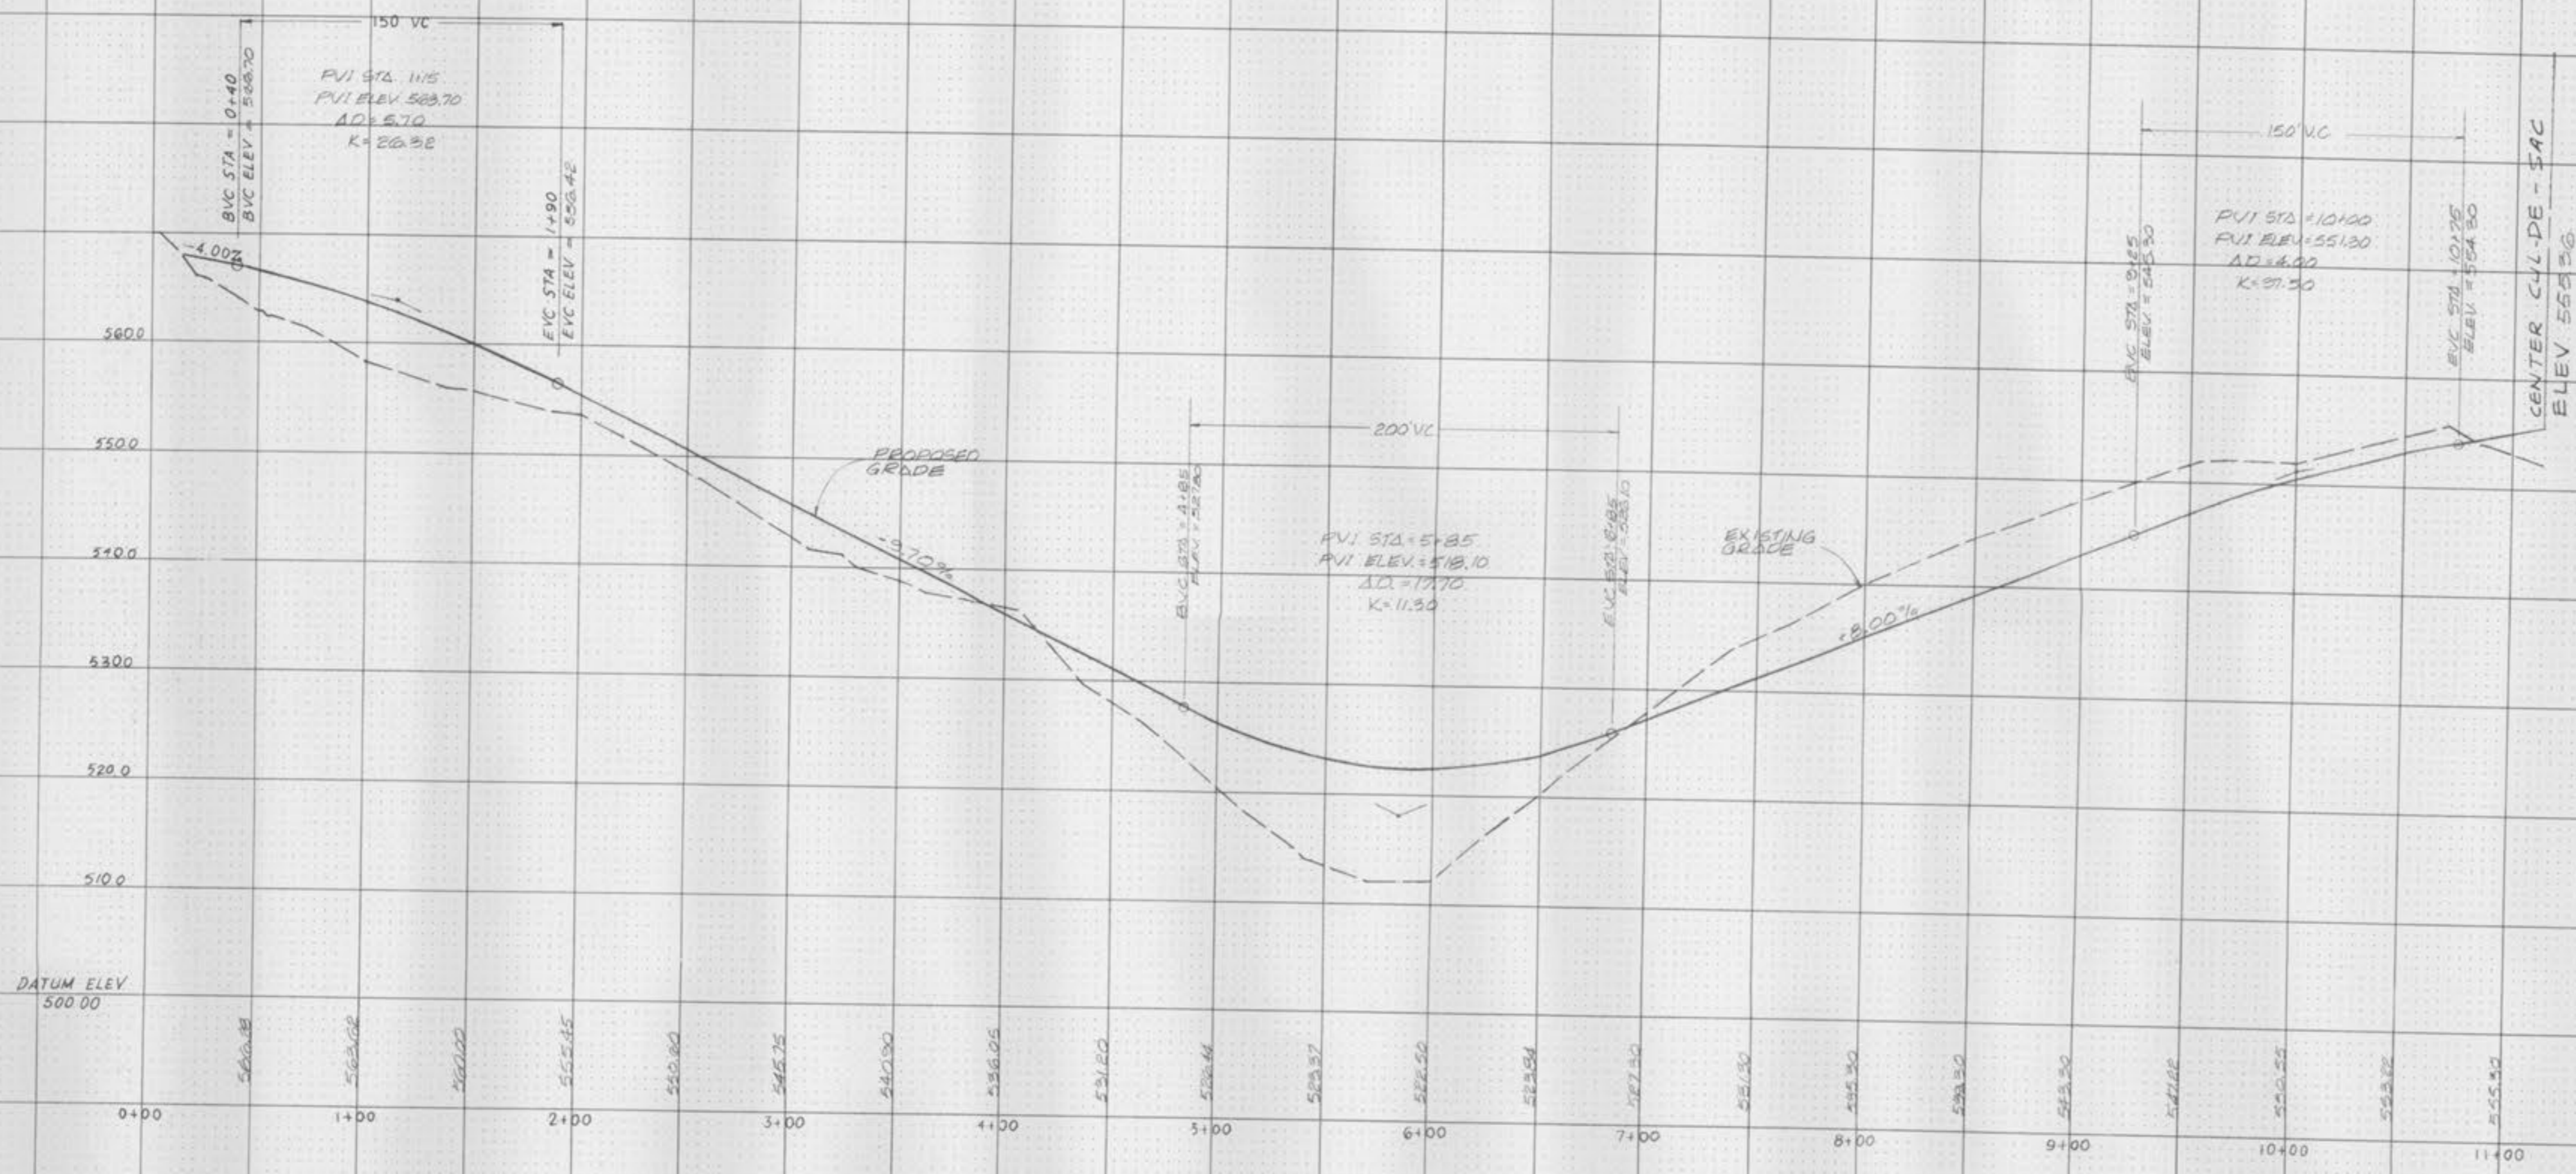

SCHOEN MORGAN

SCALE:
HOR. 1" = 50'
VERT. 1" = 10'

5/10