


Scale: 1" = 50'

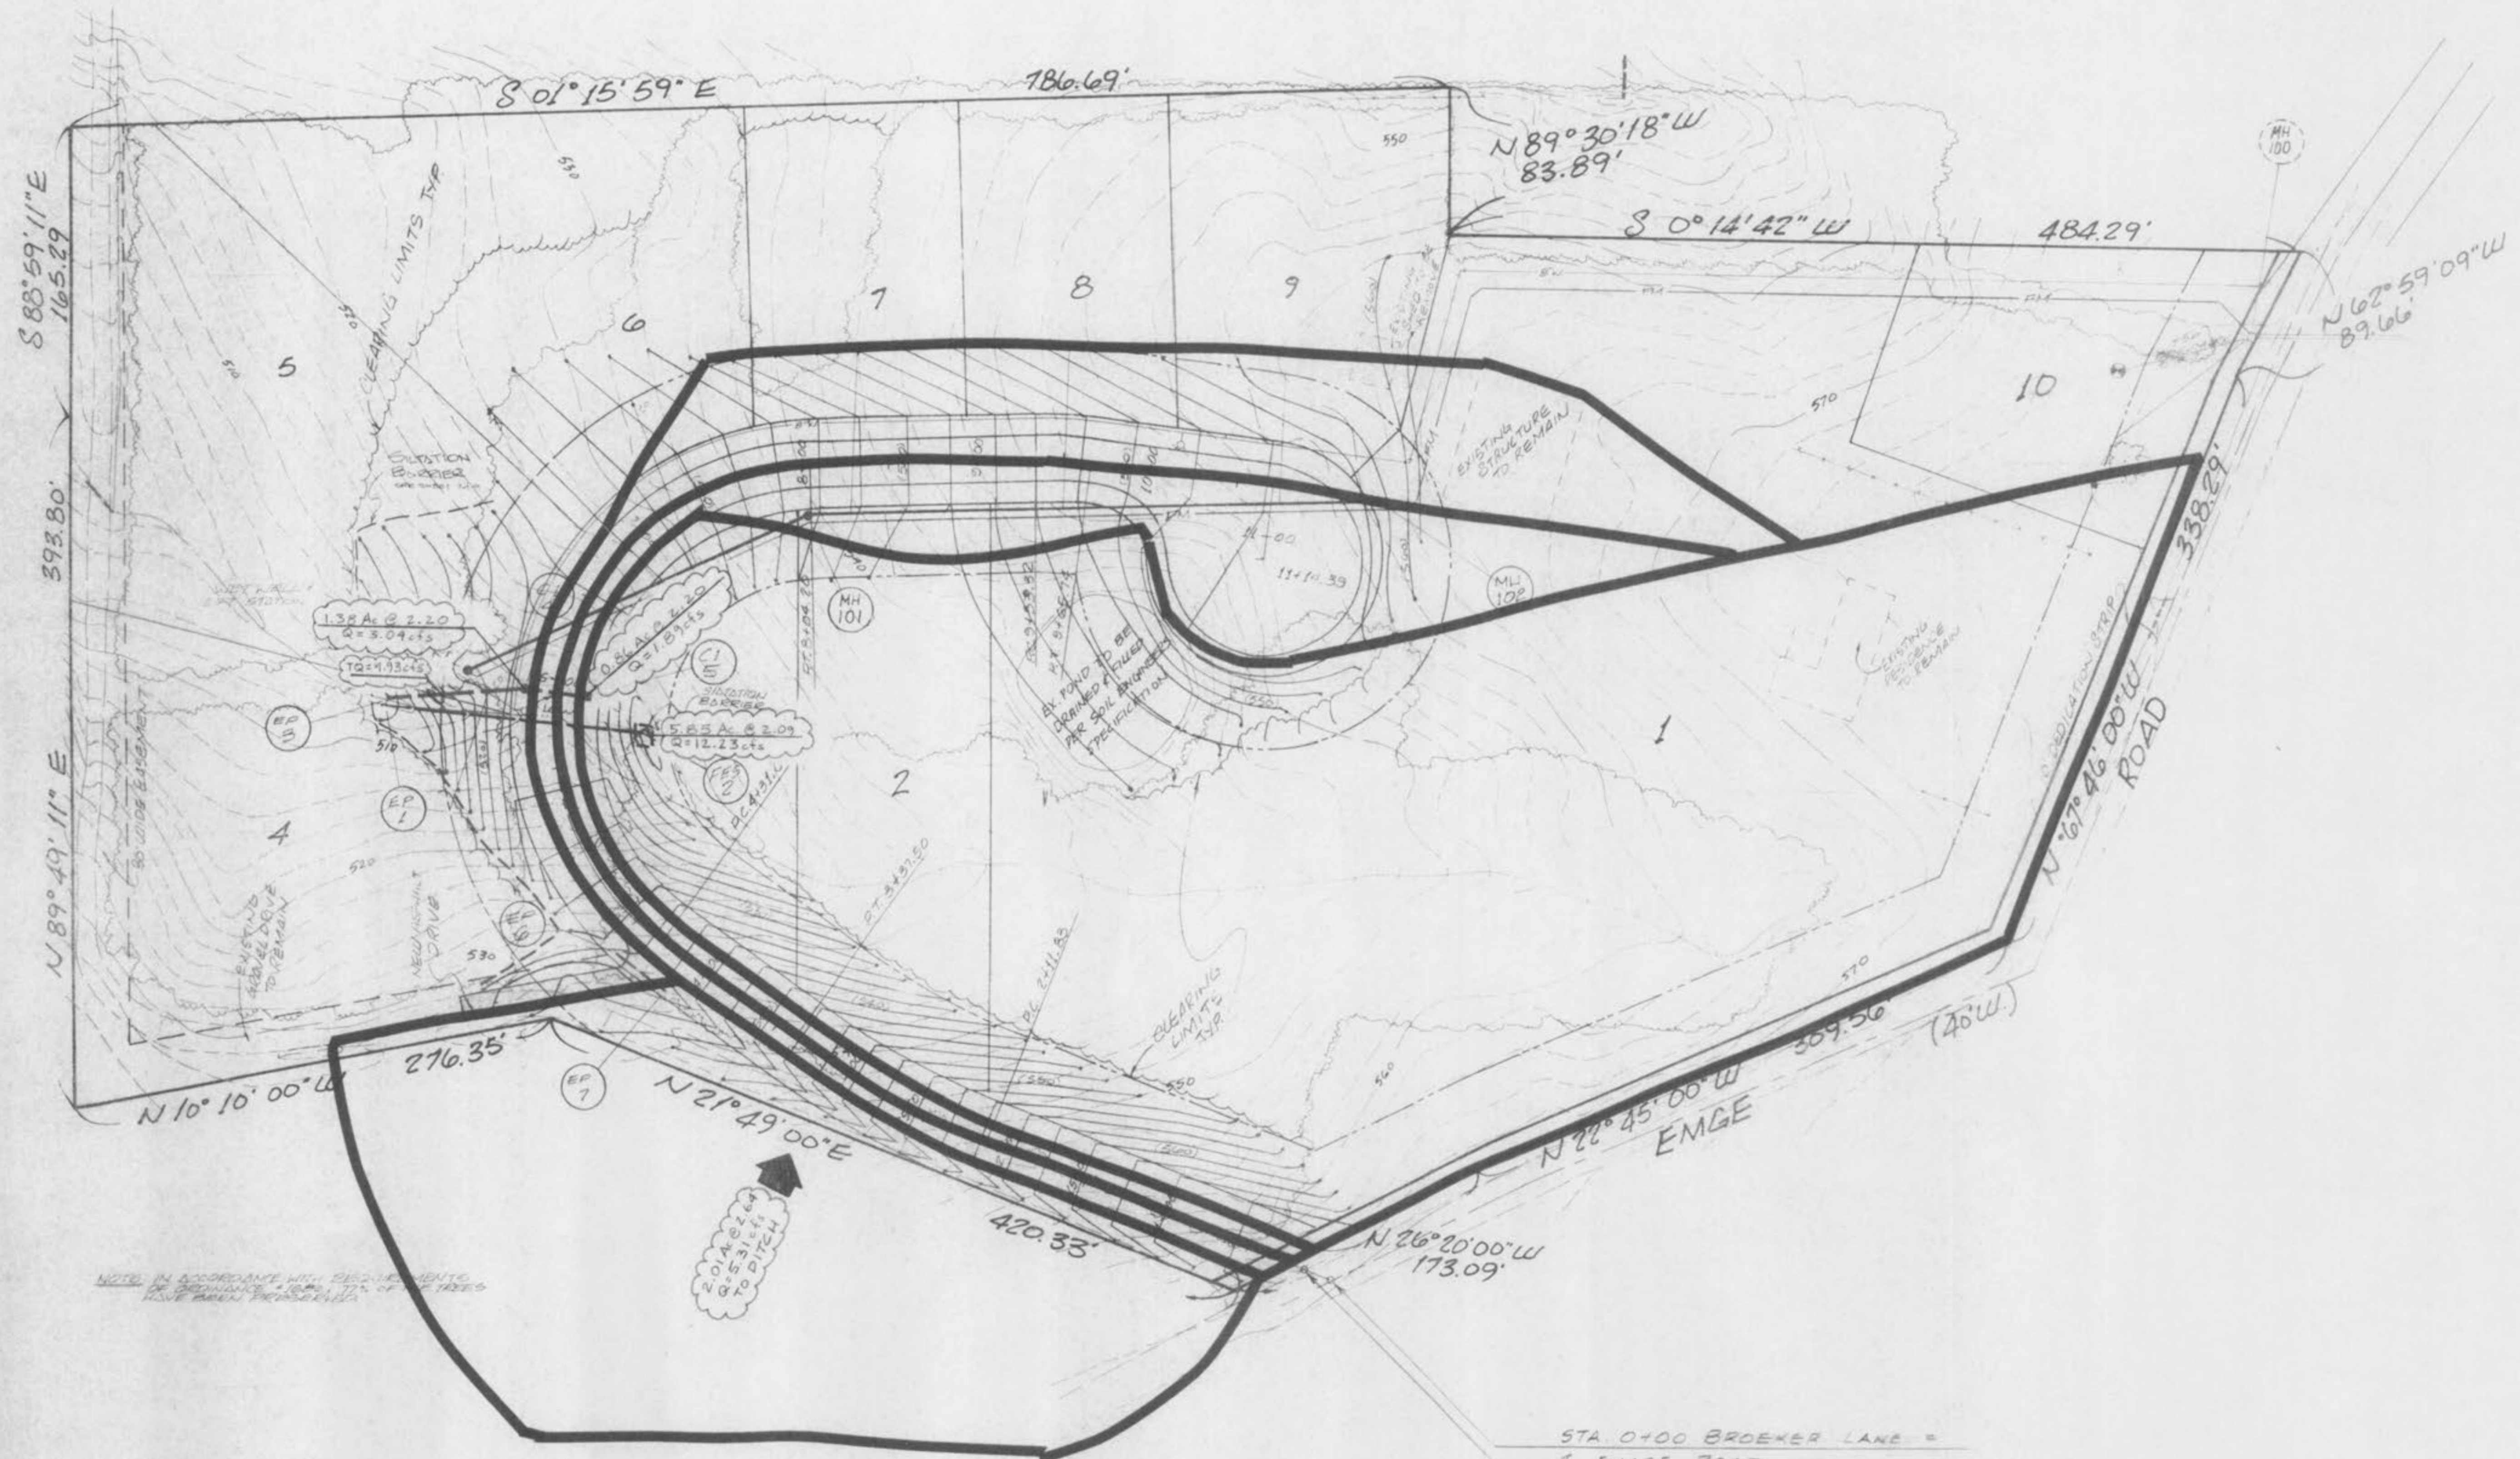

NOTE: IN ACCORDANCE WITH REQUIREMENTS OF ORDINANCE 4766, 75% OF TREES HAVE BEEN PRESERVED.

STA. 0+00 BROEKER LANE =  
E EMGE ROAD

STA. 0+15 BROEKER LANE =  
E.P. EMGE ROAD  
BEGIN CONSTRUCTION