


J:\2024\0240497.00 - FTI MasterCard Solar Array\04\_Drawings\DWG\Tree Clearing\CTD Site Layout And Hardscape - 0240497.00.dwg | 2/12/2025 10:22 AM |

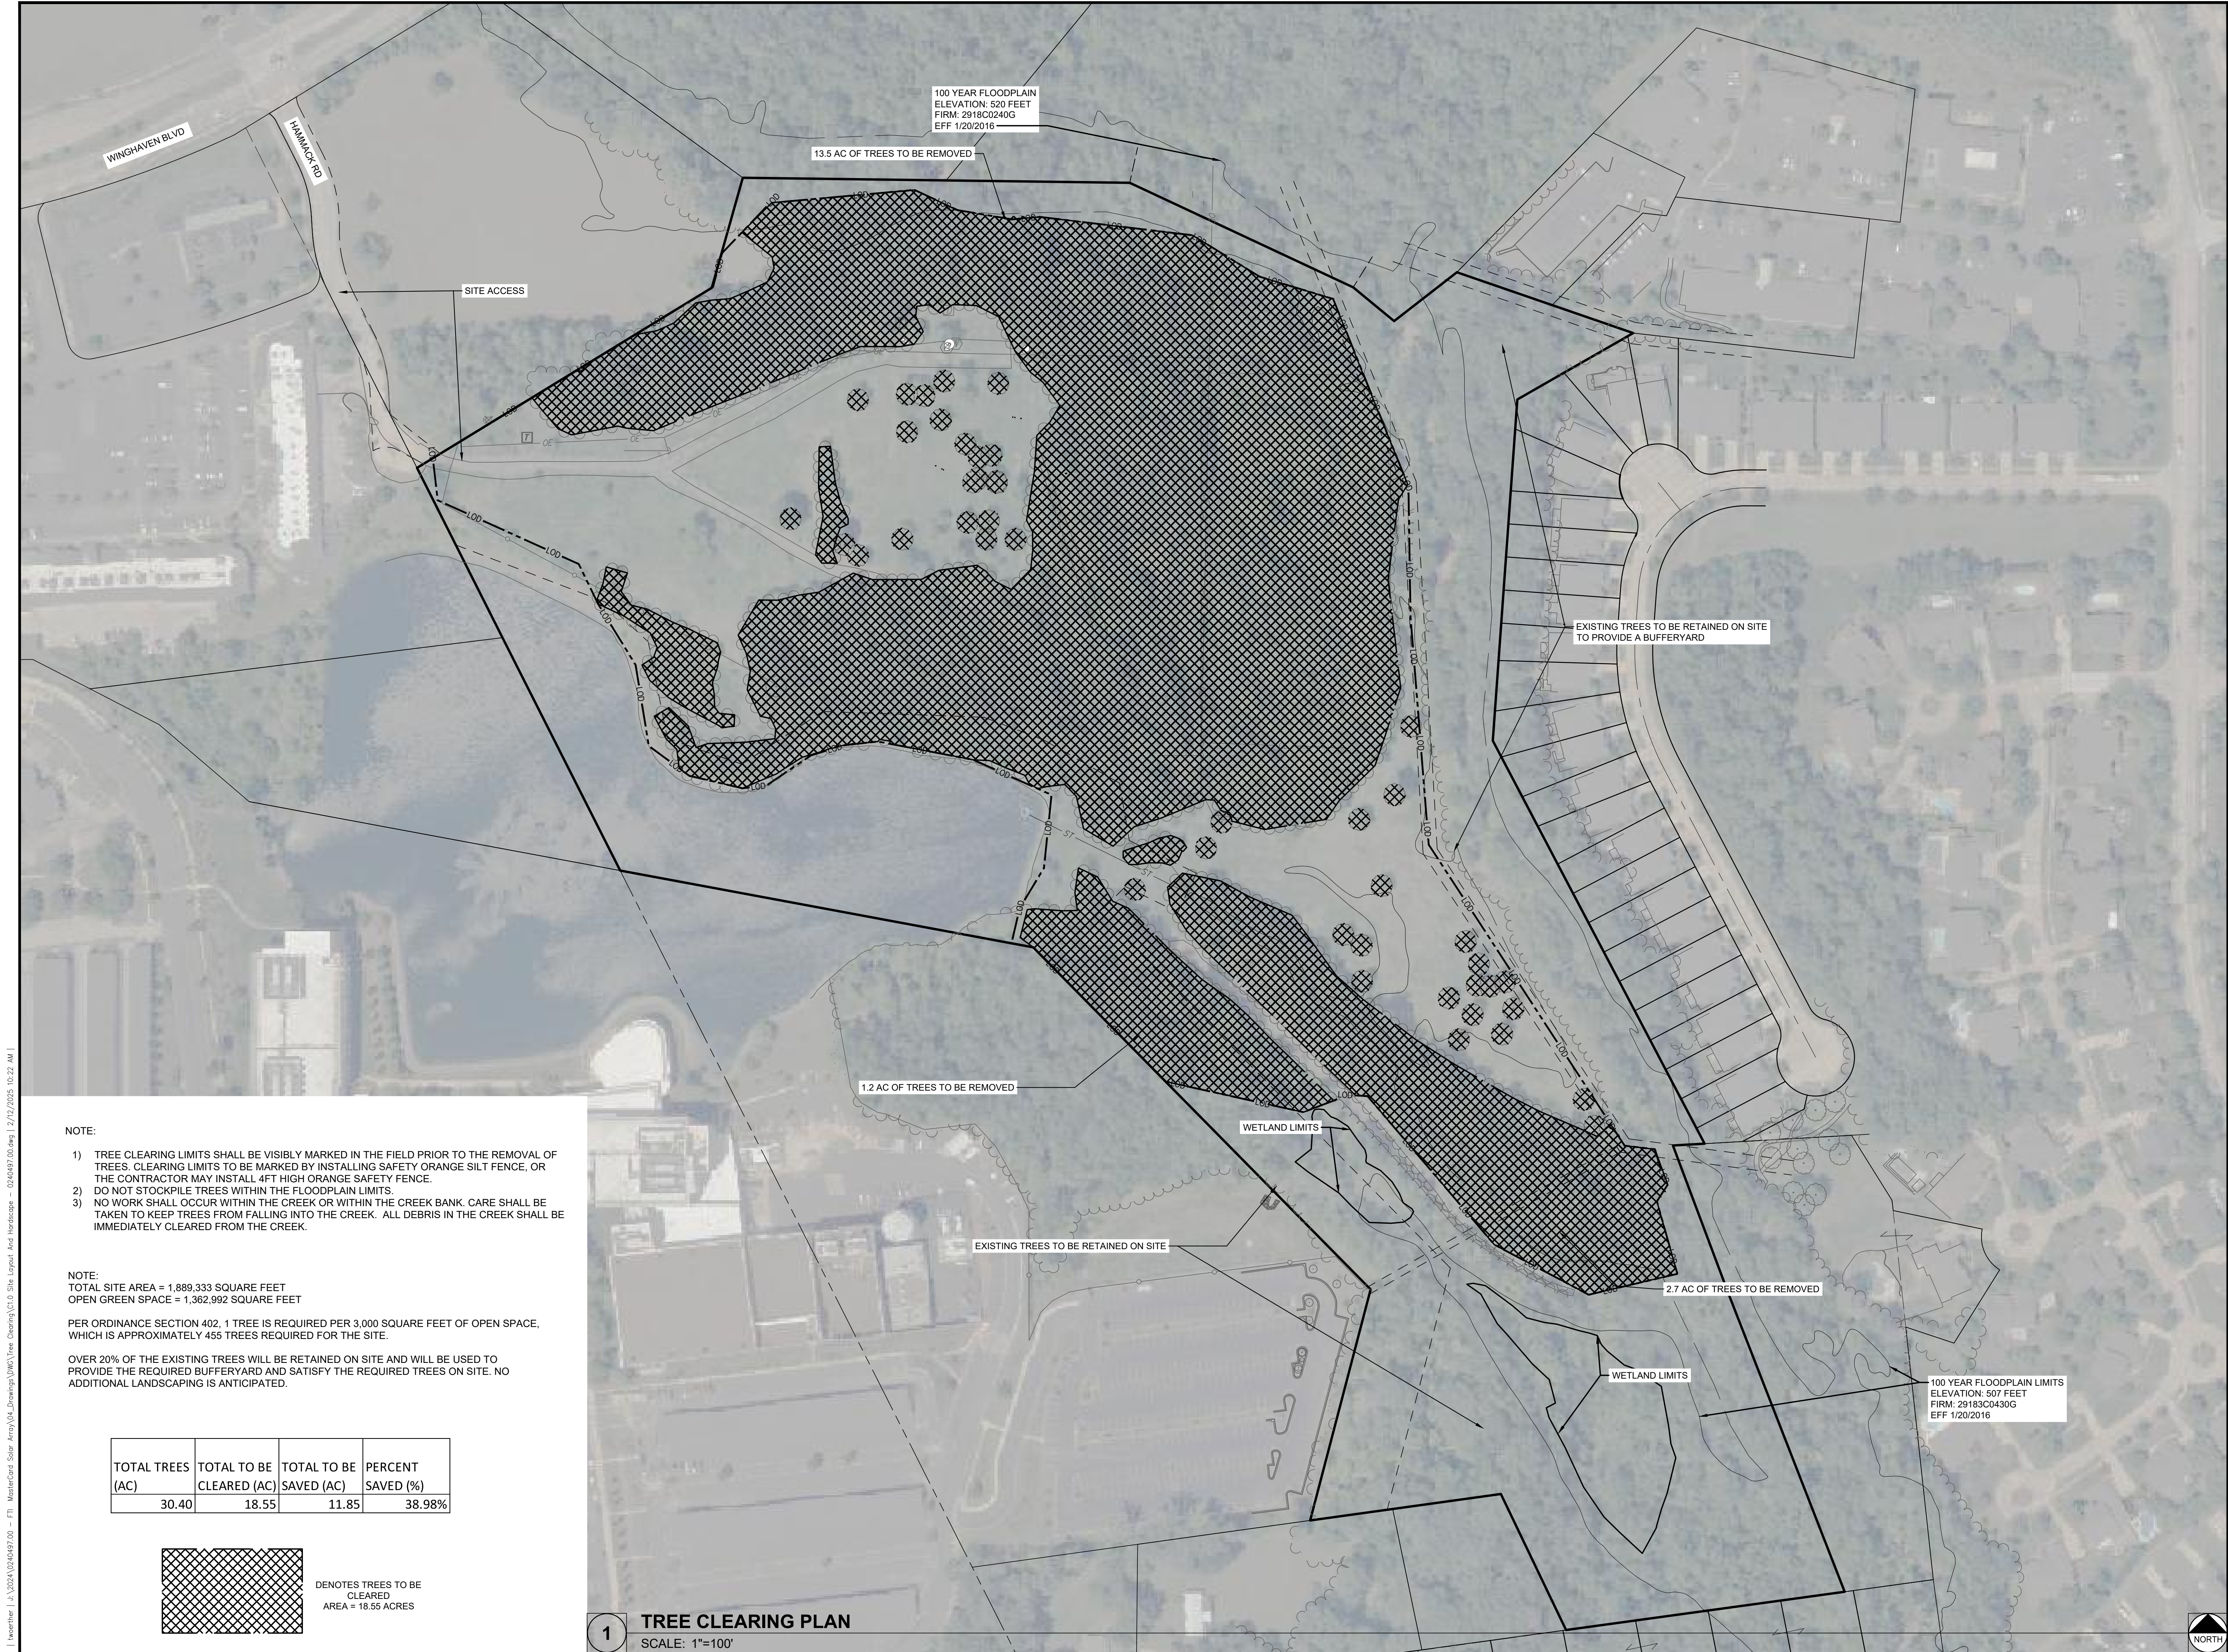

NOTE:


- 1) TREE CLEARING LIMITS SHALL BE VISIBLY MARKED IN THE FIELD PRIOR TO THE REMOVAL OF TREES. CLEARING LIMITS TO BE MARKED BY INSTALLING SAFETY ORANGE SILT FENCE, OR THE CONTRACTOR MAY INSTALL 4FT HIGH ORANGE SAFETY FENCE.
- 2) DO NOT STOCKPILE TREES WITHIN THE FLOODPLAIN LIMITS.
- 3) NO WORK SHALL OCCUR WITHIN THE CREEK OR WITHIN THE CREEK BANK. CARE SHALL BE TAKEN TO KEEP TREES FROM FALLING INTO THE CREEK. ALL DEBRIS IN THE CREEK SHALL BE IMMEDIATELY CLEARED FROM THE CREEK.

NOTE:  
TOTAL SITE AREA = 1,889,333 SQUARE FEET  
OPEN GREEN SPACE = 1,362,992 SQUARE FEET


PER ORDINANCE SECTION 402, 1 TREE IS REQUIRED PER 3,000 SQUARE FEET OF OPEN SPACE, WHICH IS APPROXIMATELY 455 TREES REQUIRED FOR THE SITE.

OVER 20% OF THE EXISTING TREES WILL BE RETAINED ON SITE AND WILL BE USED TO PROVIDE THE REQUIRED BUFFERYARD AND SATISFY THE REQUIRED TREES ON SITE. NO ADDITIONAL LANDSCAPING IS ANTICIPATED.

| TOTAL TREES (AC) | TOTAL TO BE CLEARED (AC) | TOTAL TO BE SAVED (AC) | PERCENT SAVED (%) |
|------------------|--------------------------|------------------------|-------------------|
| 30.40            | 18.55                    | 11.85                  | 38.98%            |

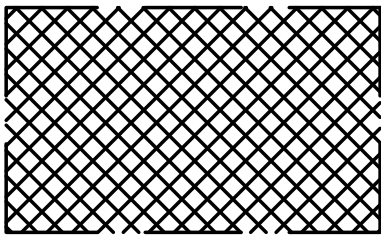 DENOTES TREES TO BE CLEARED  
AREA = 18.55 ACRES

1 **TREE CLEARING PLAN**  
SCALE: 1"=100'

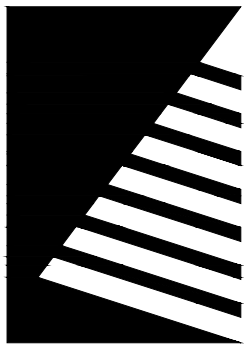

# Farnsworth GROUP

20 ALLEN AVENUE, SUITE 200  
ST LOUIS, MISSOURI 63119  
(314) 962-7900 / info@f-w.com

www.f-w.com  
Engineers | Architects | Surveyors | Scientists

ISSUE:  
# DATE: DESCRIPTION:  
A 1/30/2024 60% DESIGN REVIEW

**Project Status**

PROJECT:  
FTI

**TREE CLEARING PACKAGE**

O' FALLON, MO

DATE: 2/12/2025

DESIGNED: SAS

DRAWN: TMW

REVIEWED: SAS

FIELD BOOK NO.:

SHEET TITLE:  
**TREE CLEARING PLAN**

SHEET NUMBER:

**C1.2**

PROJECT NO.: 0240497.00