



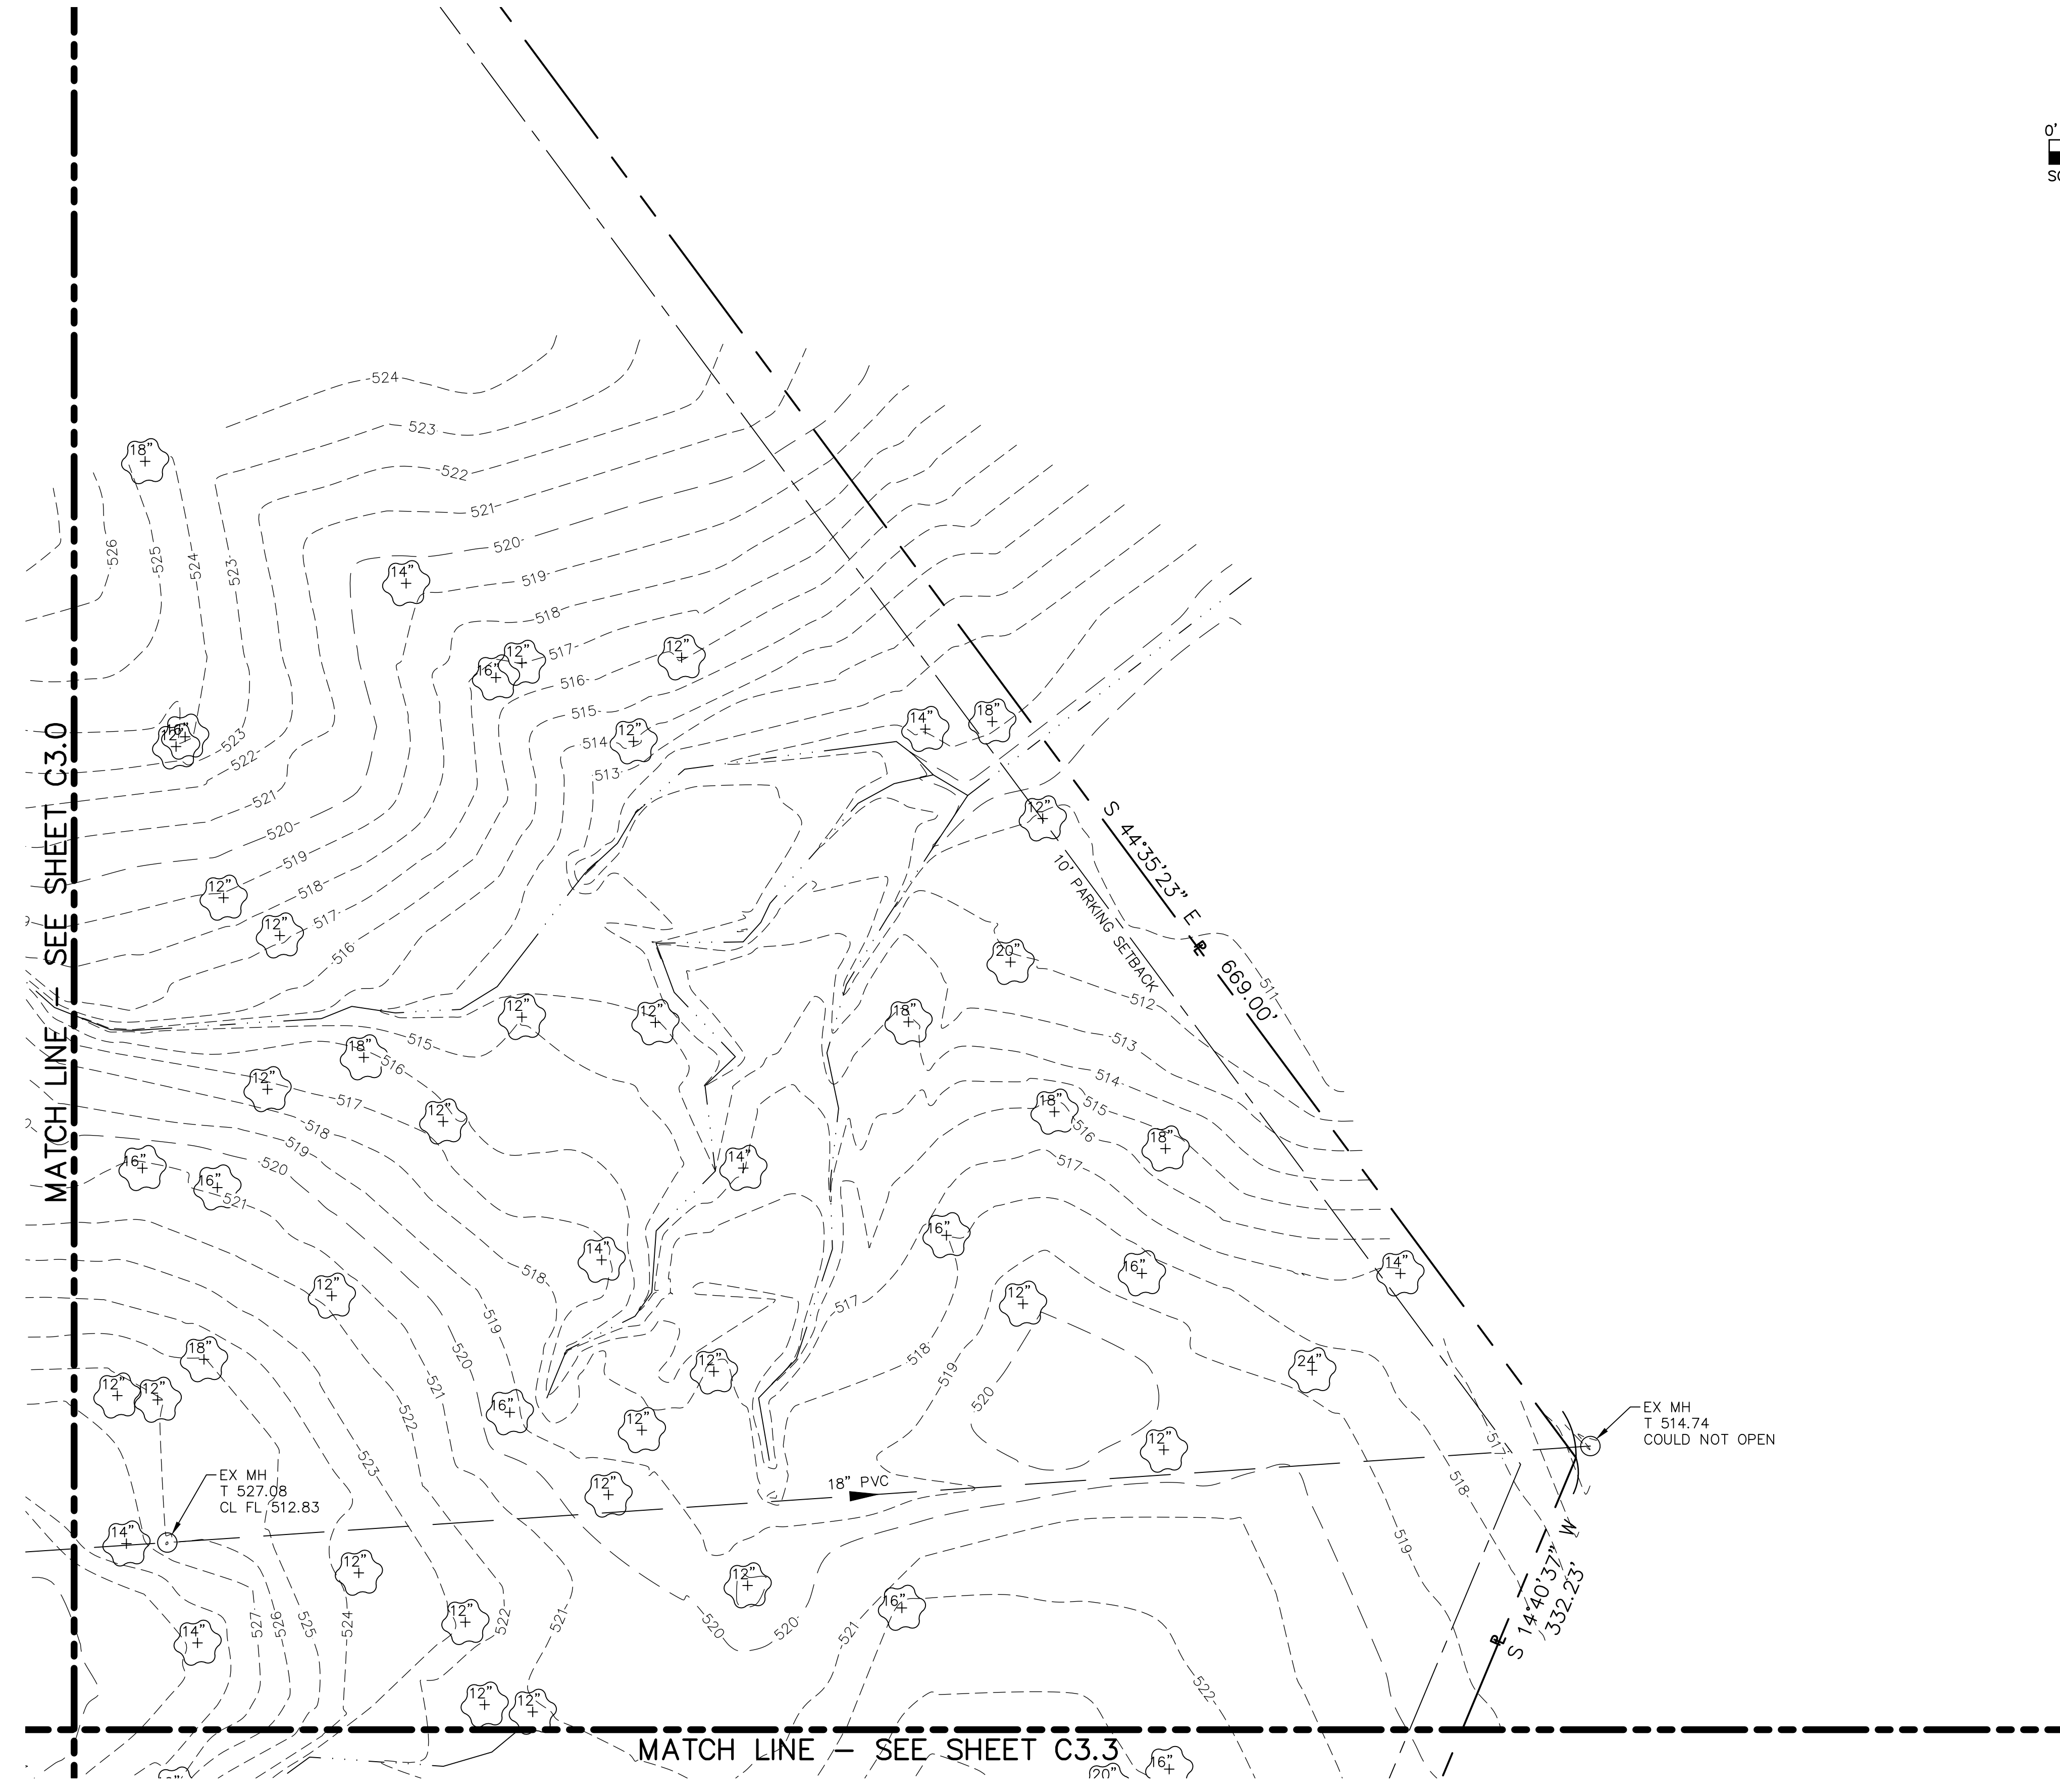


800 South Vandeventer St. Louis, Missouri 63110

David Mason and Associates, Inc. Missouri Certificate of Authority Number: 001103

Consultants: Consultants Title and Discipline Certificate of Authority ### Street Address City, State, Zip Code P: (XXX) XXX-XXXX F: (XXX) XXX-XXXX

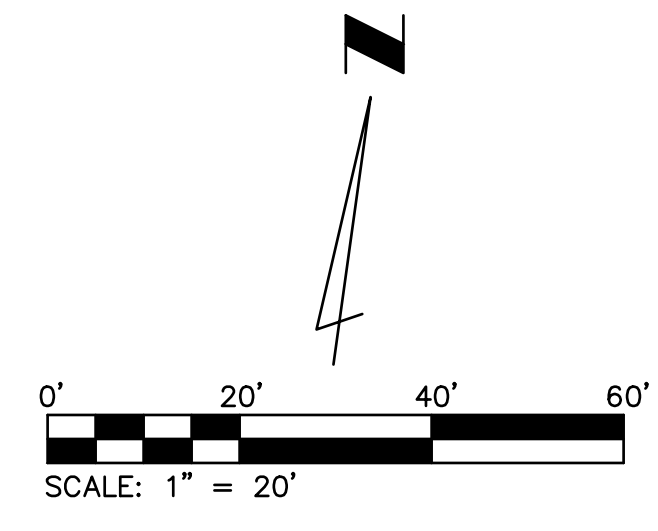

1 EXISTING CONDITIONS PLAN - AREA 2 C3.1

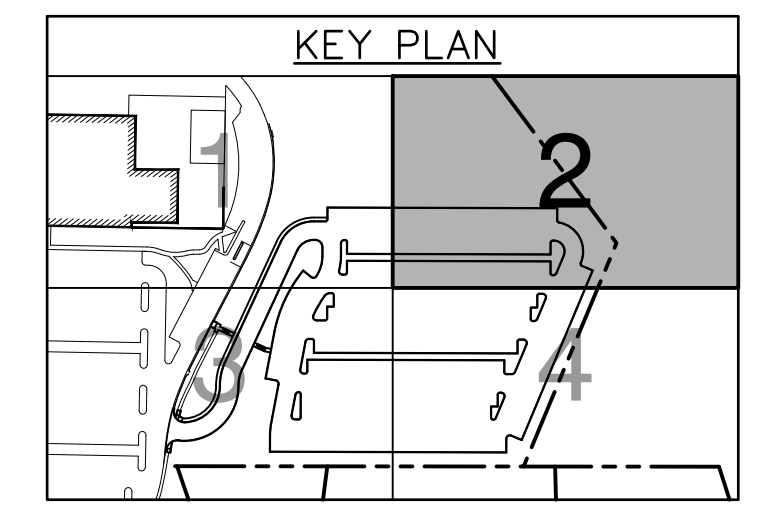

MASTERCARD PARKING LOT "E" 2200 MASTERCARD BOULEVARD O'FALLON, MISSOURI 63368

Professional Seal MICHAEL J. MUELLER, P.E. CIVIL ENGINEER E-2000150045

This document is only part of the total contract and/or construction document package. Other documents could contain information that may not be depicted here.

Table with 3 columns: No., Description, Date. Rows include City Submittal (10/18/18), City Comments (11/21/18), and City Comments (01/07/19).

Sheet Title: EXISTING CONDITIONS PLAN - AREA 2

Date: 10/01/2018 Project Number: 2018364-00 Designed By: MJM Drawn By: TJR Checked By: MJM

Sheet Number: C3.1