



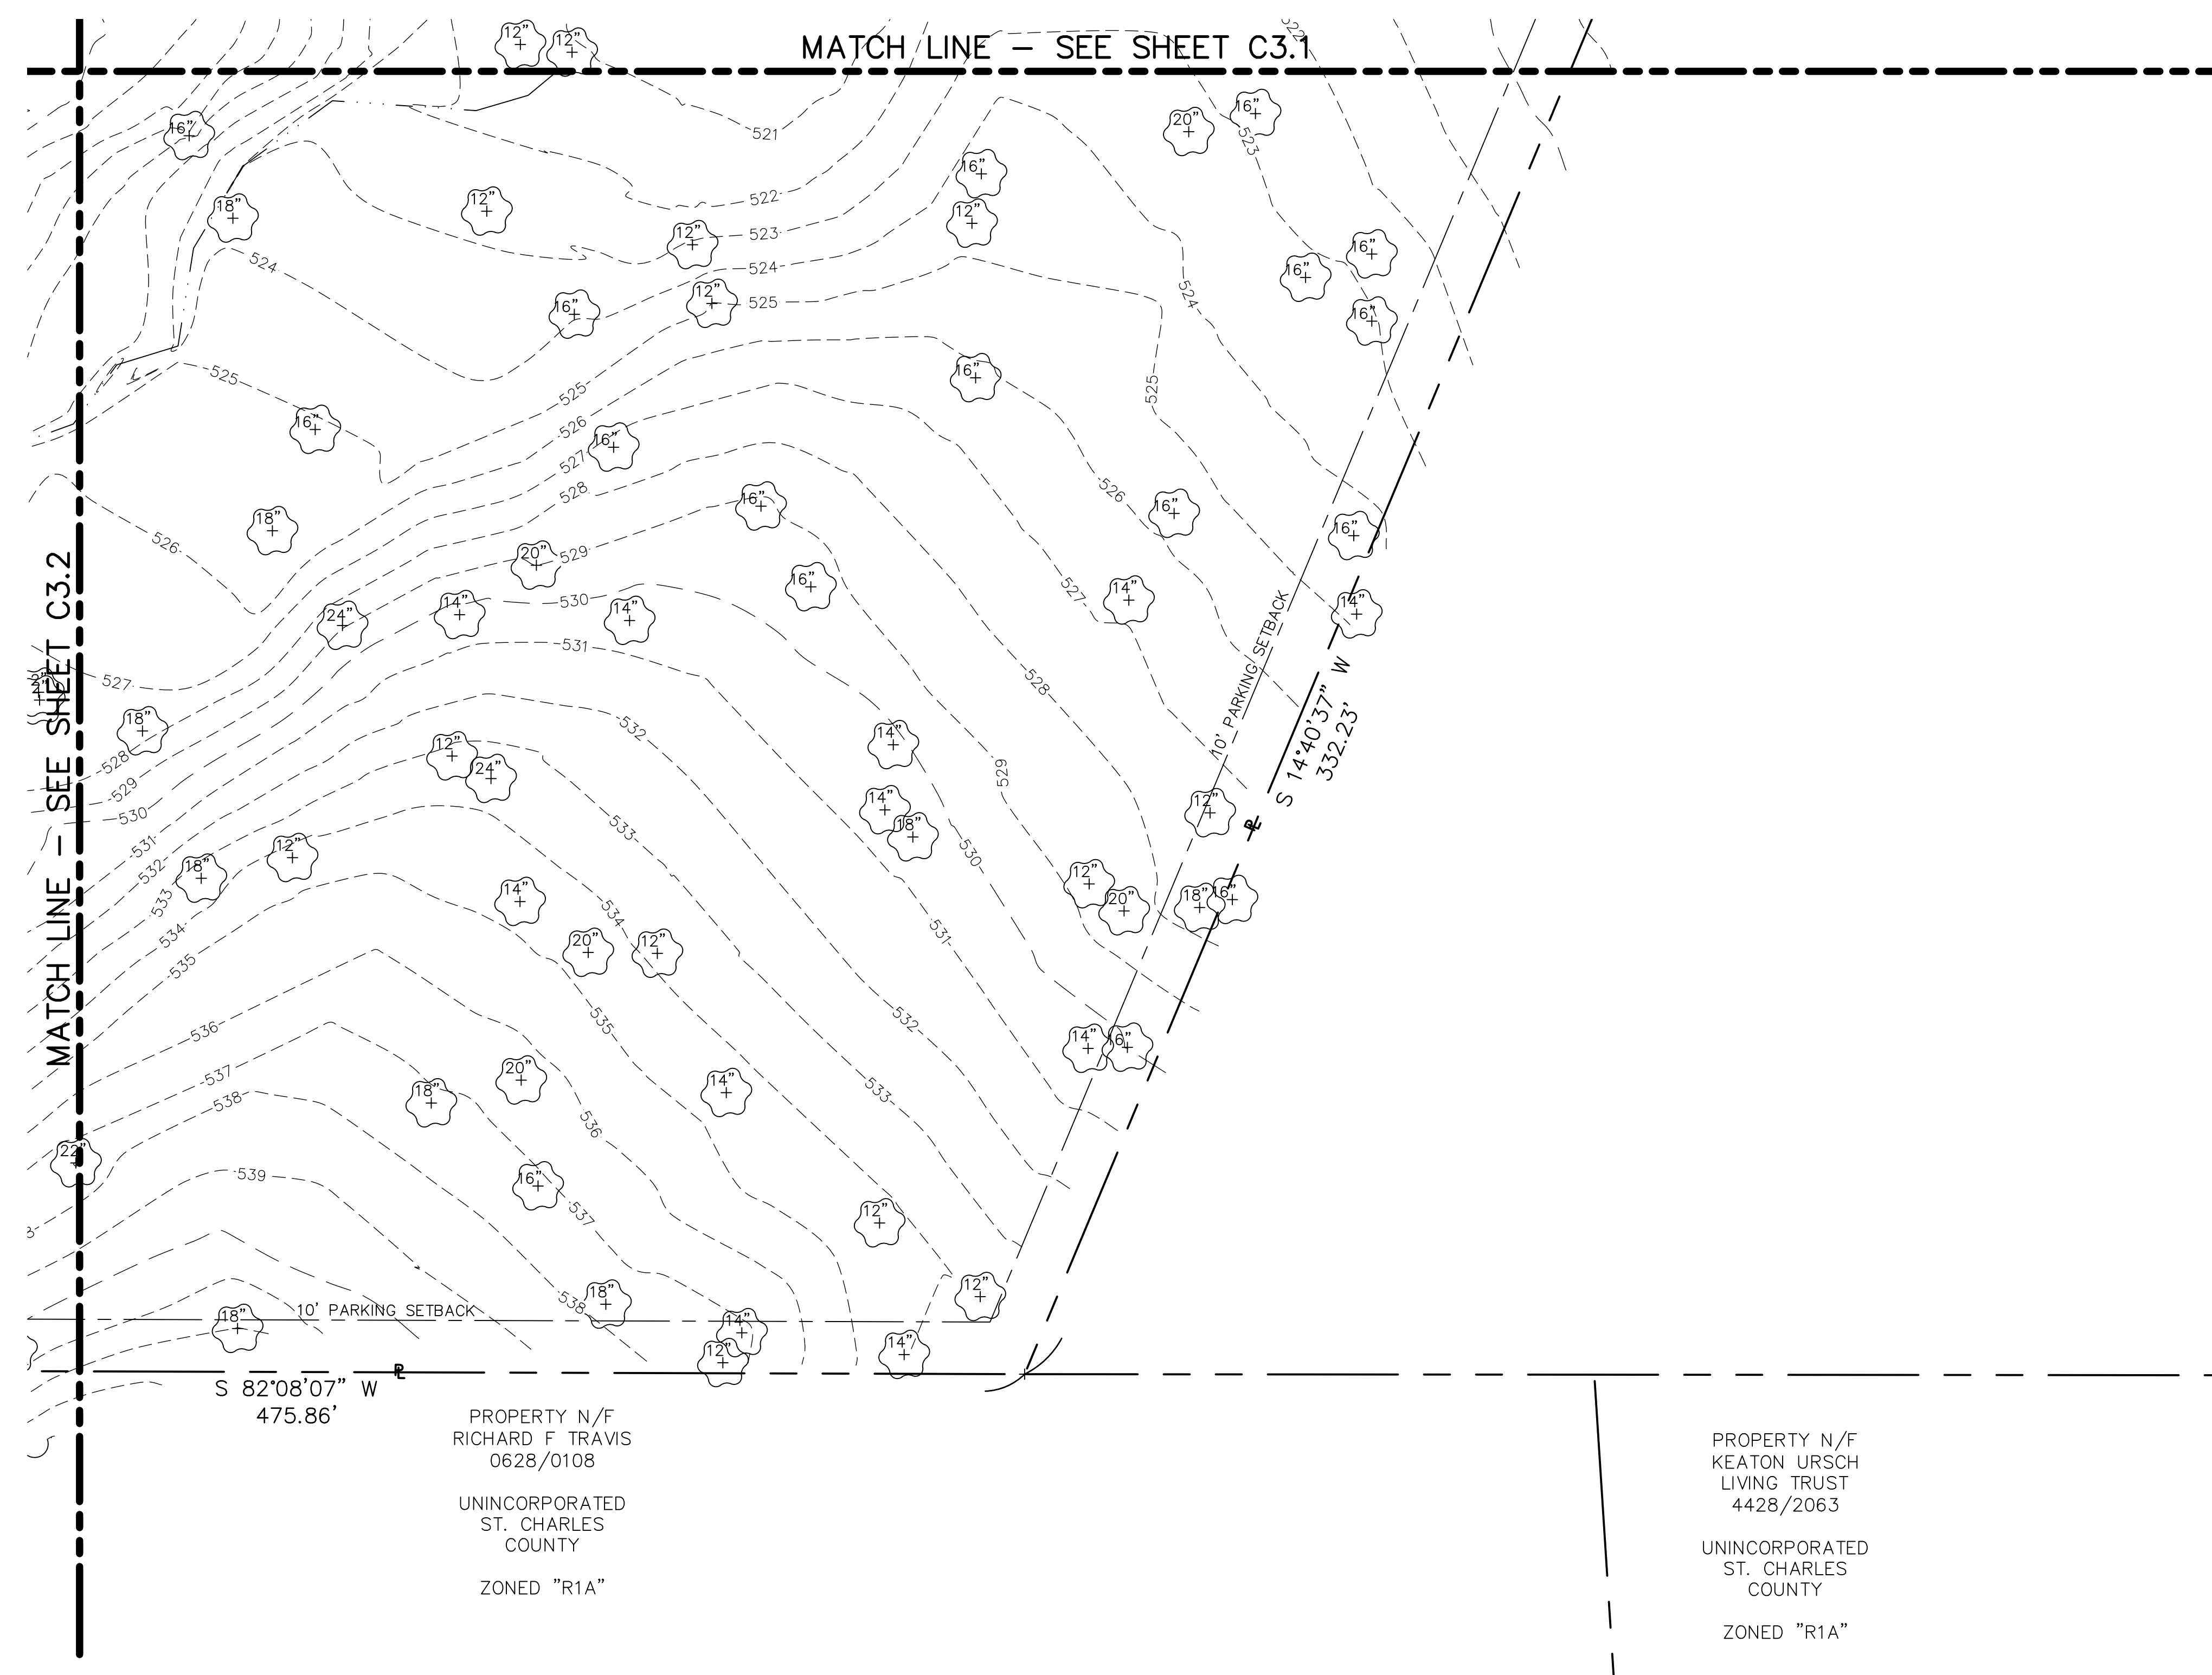

800 South Vandeventer St. Louis, Missouri 63110  
 P: (314) 534-1030  
 F: (314) 534-1053

David Mason and Associates, Inc.  
 Missouri Certificate of Authority Number:  
 Engineer: 001103  
 Architect: 000620  
 Survey: 000336

Consultants:  
 Consultants Title and Discipline  
 Certificate of Authority ####  
 Street Address:  
 City, State, Zip Code  
 P: (XXX) XXX-XXXX F: (XXX) XXX-XXXX

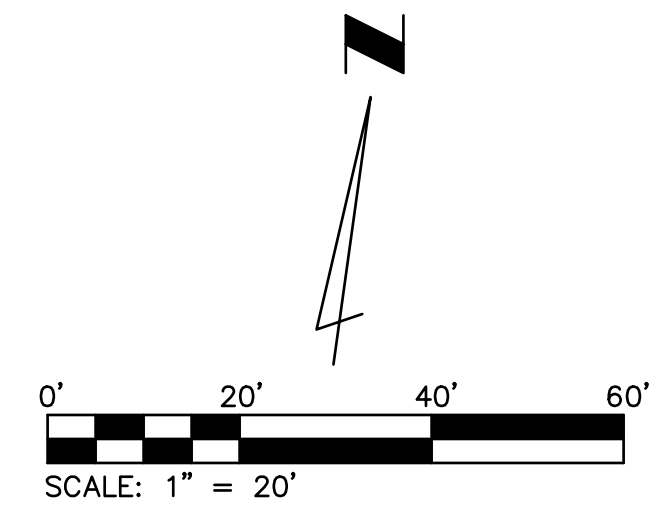


S 82°08'07" W  
 475.86'  
 PROPERTY N/F  
 RICHARD F TRAVIS  
 0628/0108  
 UNINCORPORATED  
 ST. CHARLES  
 COUNTY  
 ZONED "R1A"


PROPERTY N/F  
 KEATON URSCH  
 LIVING TRUST  
 4428/2063

UNINCORPORATED  
 ST. CHARLES  
 COUNTY  
 ZONED "R1A"

1 EXISTING CONDITIONS PLAN - AREA 4  
 C3.3

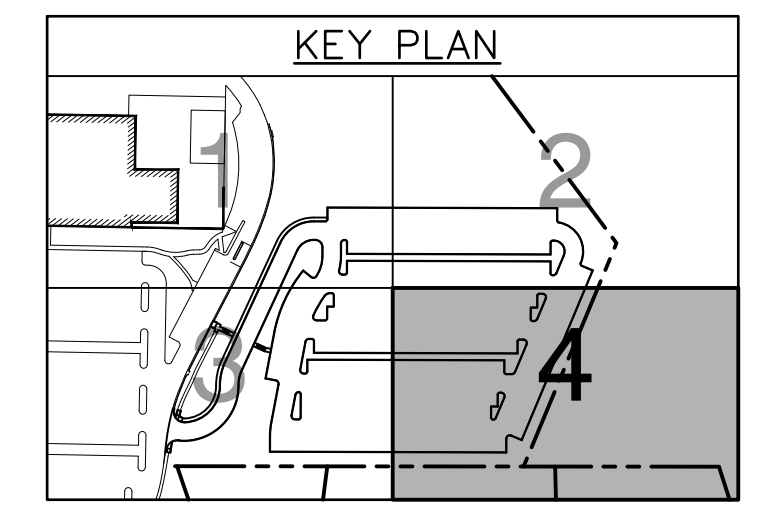

MASTERCARD PARKING LOT "E"  
 2200 MASTERCARD BOULEVARD  
 O'FALLON, MISSOURI 63368

Professional Seal:  
  
 MICHAEL J. MUELLER, P.E.  
 CIVIL ENGINEER  
 E-2000150045

This document is only part of the total contract and/or construction document package. Other documents could contain information that may not be depicted here. The general contractor is responsible to provide all bidders with all information and documents pertaining to the complete scope of work.  
 The seals and signatures apply only to the document to which they are affixed, and expressly disclaim any responsibility for all other plans, specifications, estimates, reports or other documents or instruments relating to or parts of the Architectural or Engineering project.

No.	Description	Date
	City Submittal	10/18/18
	City Comments	11/21/18
	City Comments	01/07/19

Sheet Title:  
**EXISTING CONDITIONS PLAN - AREA 4**

Date: 10/01/2018  
 Project Number: 2018364-00  
 Designed By: MJM  
 Drawn By: TJR  
 Checked By: MJM

Sheet Number:  
**C3.3**