



No.	Description	Date
	City Submittal	10/18/18
	City Comments	11/21/18
	City Comments	01/07/19

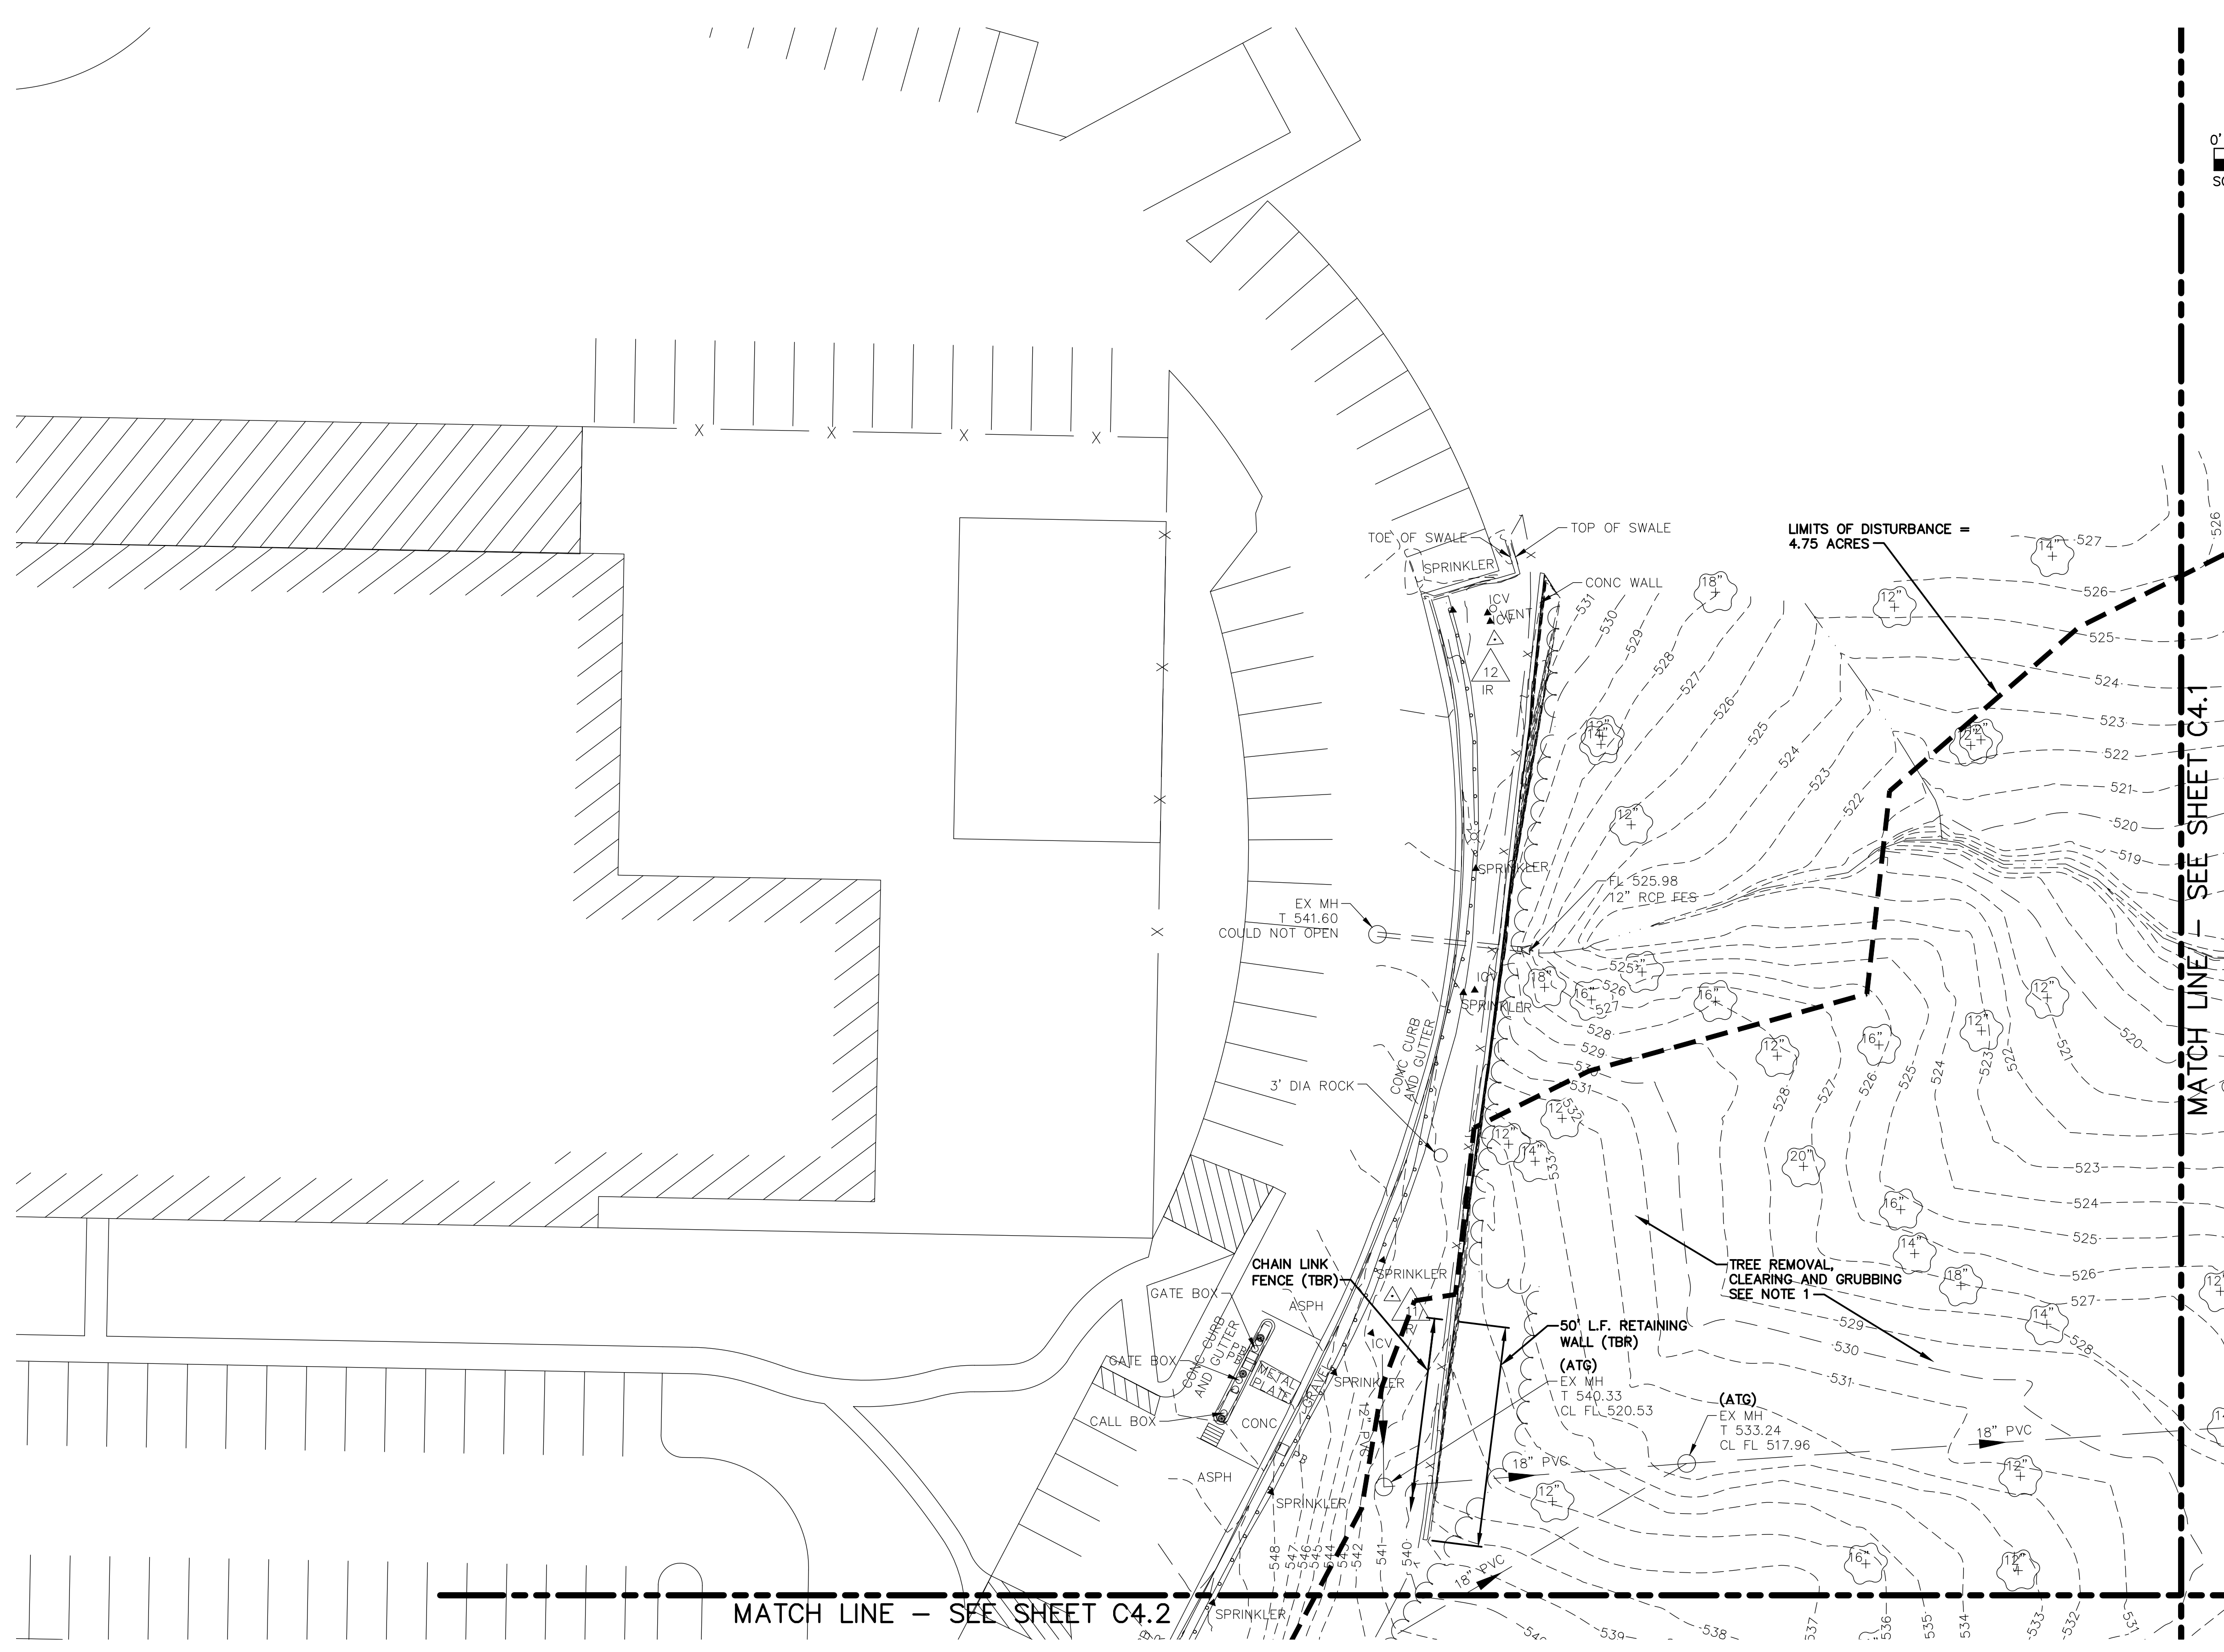

1 SITE DEMOLITION PLAN - AREA 1
C4.0

- NOTES**
- CONTRACTOR TO REMOVE ALL TREES AND SHALL CLEAR AND GRUB ALL AREAS WITHIN THE LIMITS OF DISTURBANCE.
- LEGEND**
- LIMITS OF CLEARING AND GRUBBING

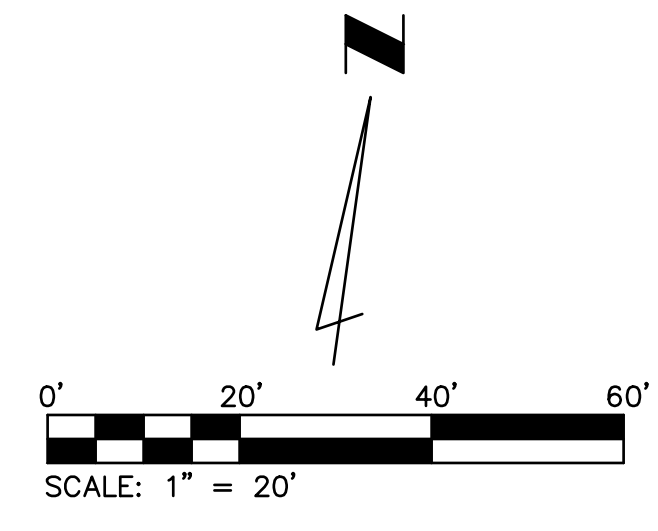