



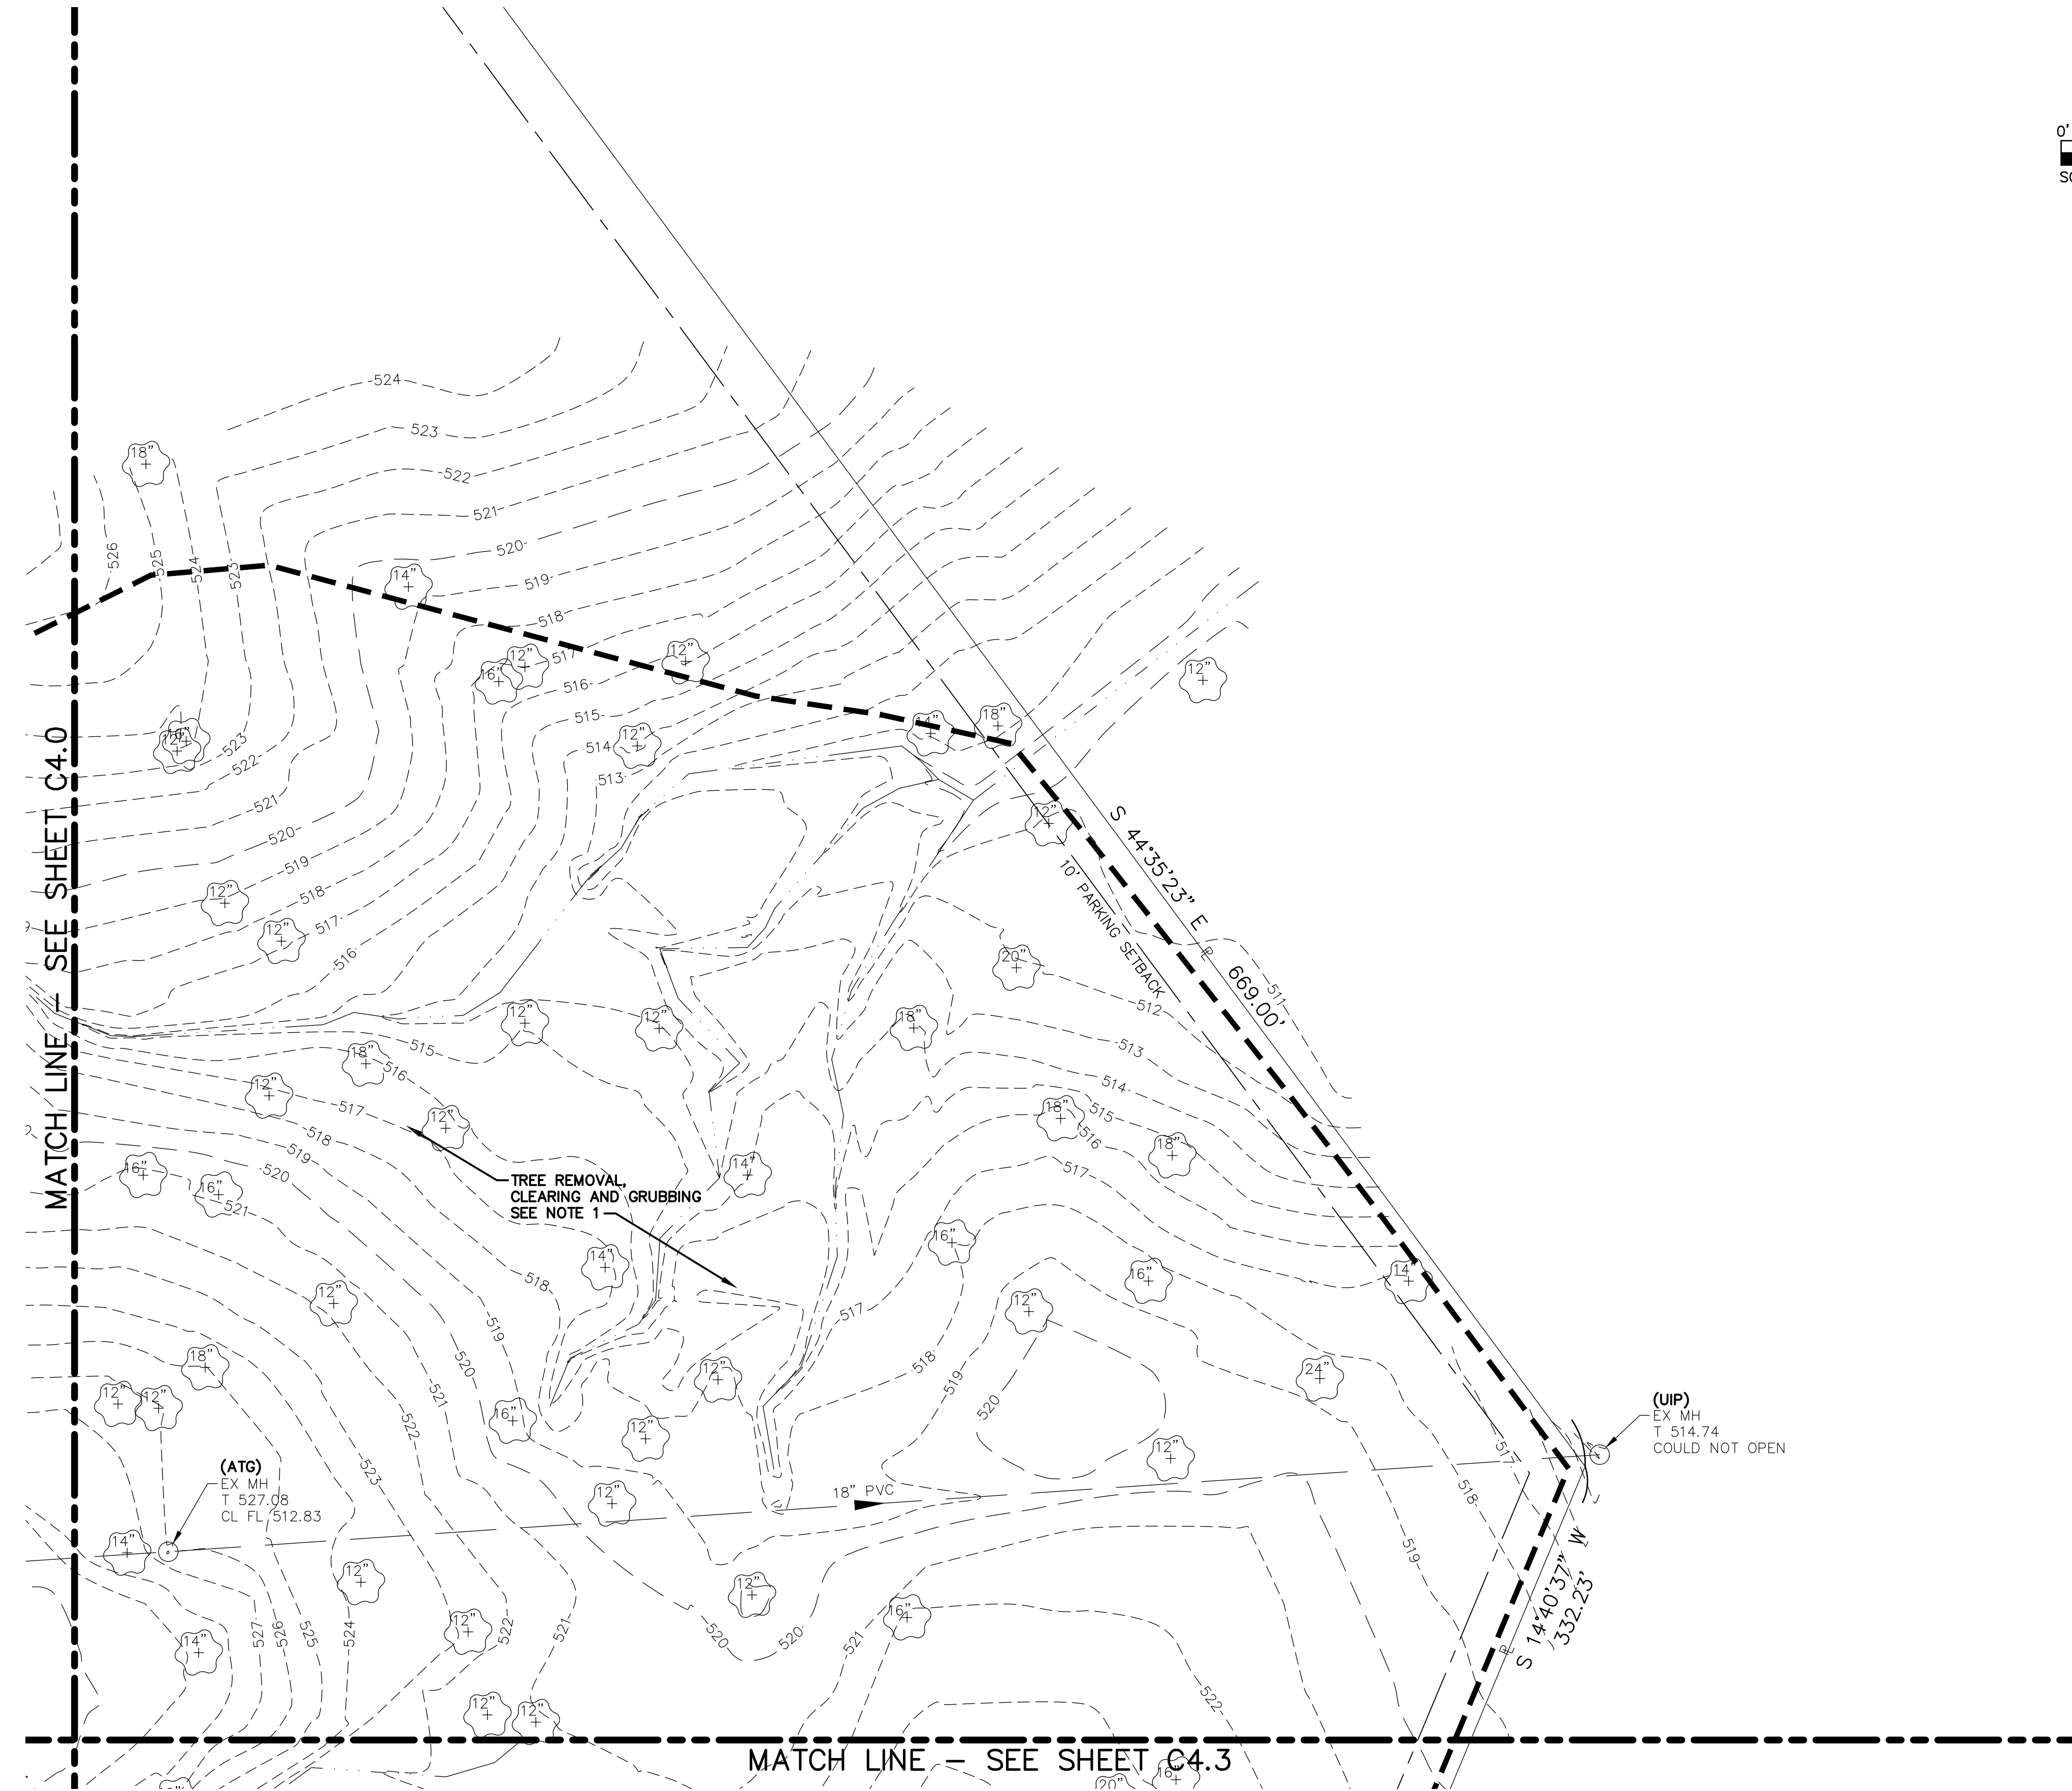

800 South Vandeventer St. Louis, Missouri 63110


David Mason and Associates, Inc. Missouri Certificate of Authority Number: 001103

Consultants: Consultants Title and Discipline Certificate of Authority ### Street Address City, State, Zip Code P: (xxx) xxx-xxxx F: (xxx) xxx-xxxx

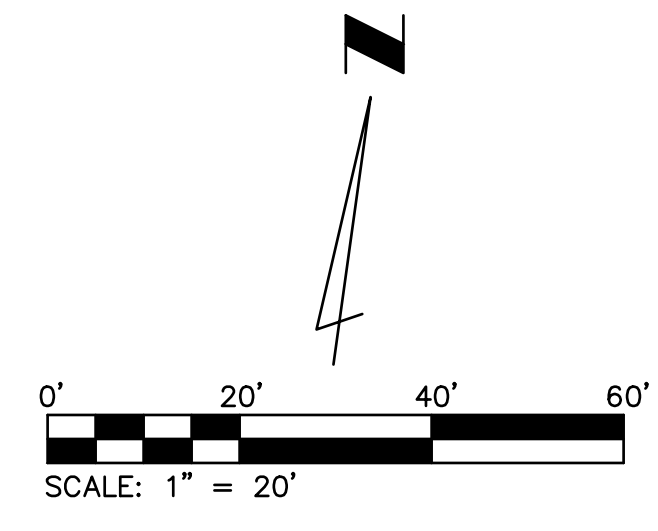

1 SITE DEMOLITION PLAN - AREA 2

- NOTES: 1. CONTRACTOR TO REMOVE ALL TREES AND SHALL CLEAR AND GRUB ALL AREAS WITHIN THE LIMITS OF DISTURBANCE. LEGEND: --- LIMITS OF CLEARING AND GRUBBING

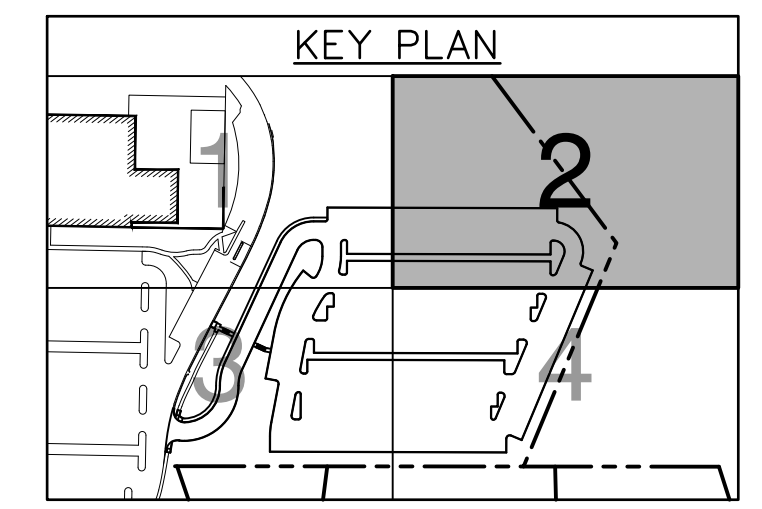

MASTERCARD PARKING LOT "E" 2200 MASTERCARD BOULEVARD O'FALLON, MISSOURI 63368

Professional Seal: MICHAEL J. MUELLER, P.E. CIVIL ENGINEER E-2000150045

This document is only part of the total contract and/or construction document package. Other documents could contain information that may not be depicted here.

Table with 3 columns: No., Description, Date. Includes entries for City Submittal (10/18/18), City Comments (11/21/18), and City Comments (01/07/19).

Sheet Title: SITE DEMOLITION PLAN - AREA 2

Date: 10/01/2018 Project Number: 2018364-00 Drawn By: TJR Checked By: MJM

Sheet Number: C4.1