




800 South Vandeventer St. Louis, Missouri 63110  
 (314) 534-1030  
 (314) 534-1053

David Mason and Associates, Inc.  
 Missouri Certificate of Authority Number:  
 Engineer: 001103  
 Architect: 000620  
 Survey: 000336

Consultants:  
 Consultants Title and Discipline  
 Certificate of Authority ####  
 Street Address:  
 City, State, Zip Code  
 P. (000) XXX-XXXX F. (000) XXX-XXXX

**MASTERCARD PARKING LOT "E"**  
 2200 MASTERCARD BOULEVARD  
 O'FALLON, MISSOURI 63368

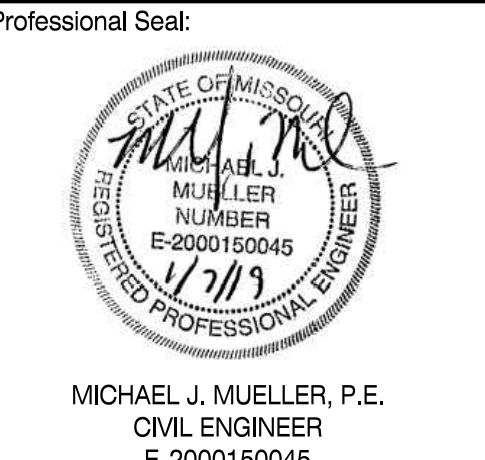





This document is only part of the total contract and/or construction document package. Other documents could contain information that may not be depicted here. The general contractor is responsible to provide all bidders with all information and documents pertaining to the complete scope of work.

No.	Description	Date
	City Submittal	10/18/18
	City Comments	11/21/18
	City Comments	01/07/19

Sheet Title:  
**SITE IMPROVEMENT PLAN - AREA 1**

Date: 10/01/2018  
 Project Number: 2018364-00  
 Designed By: MJM  
 Drawn By: TJR  
 Checked By: MJM  
 Sheet Number:

**C5.0**

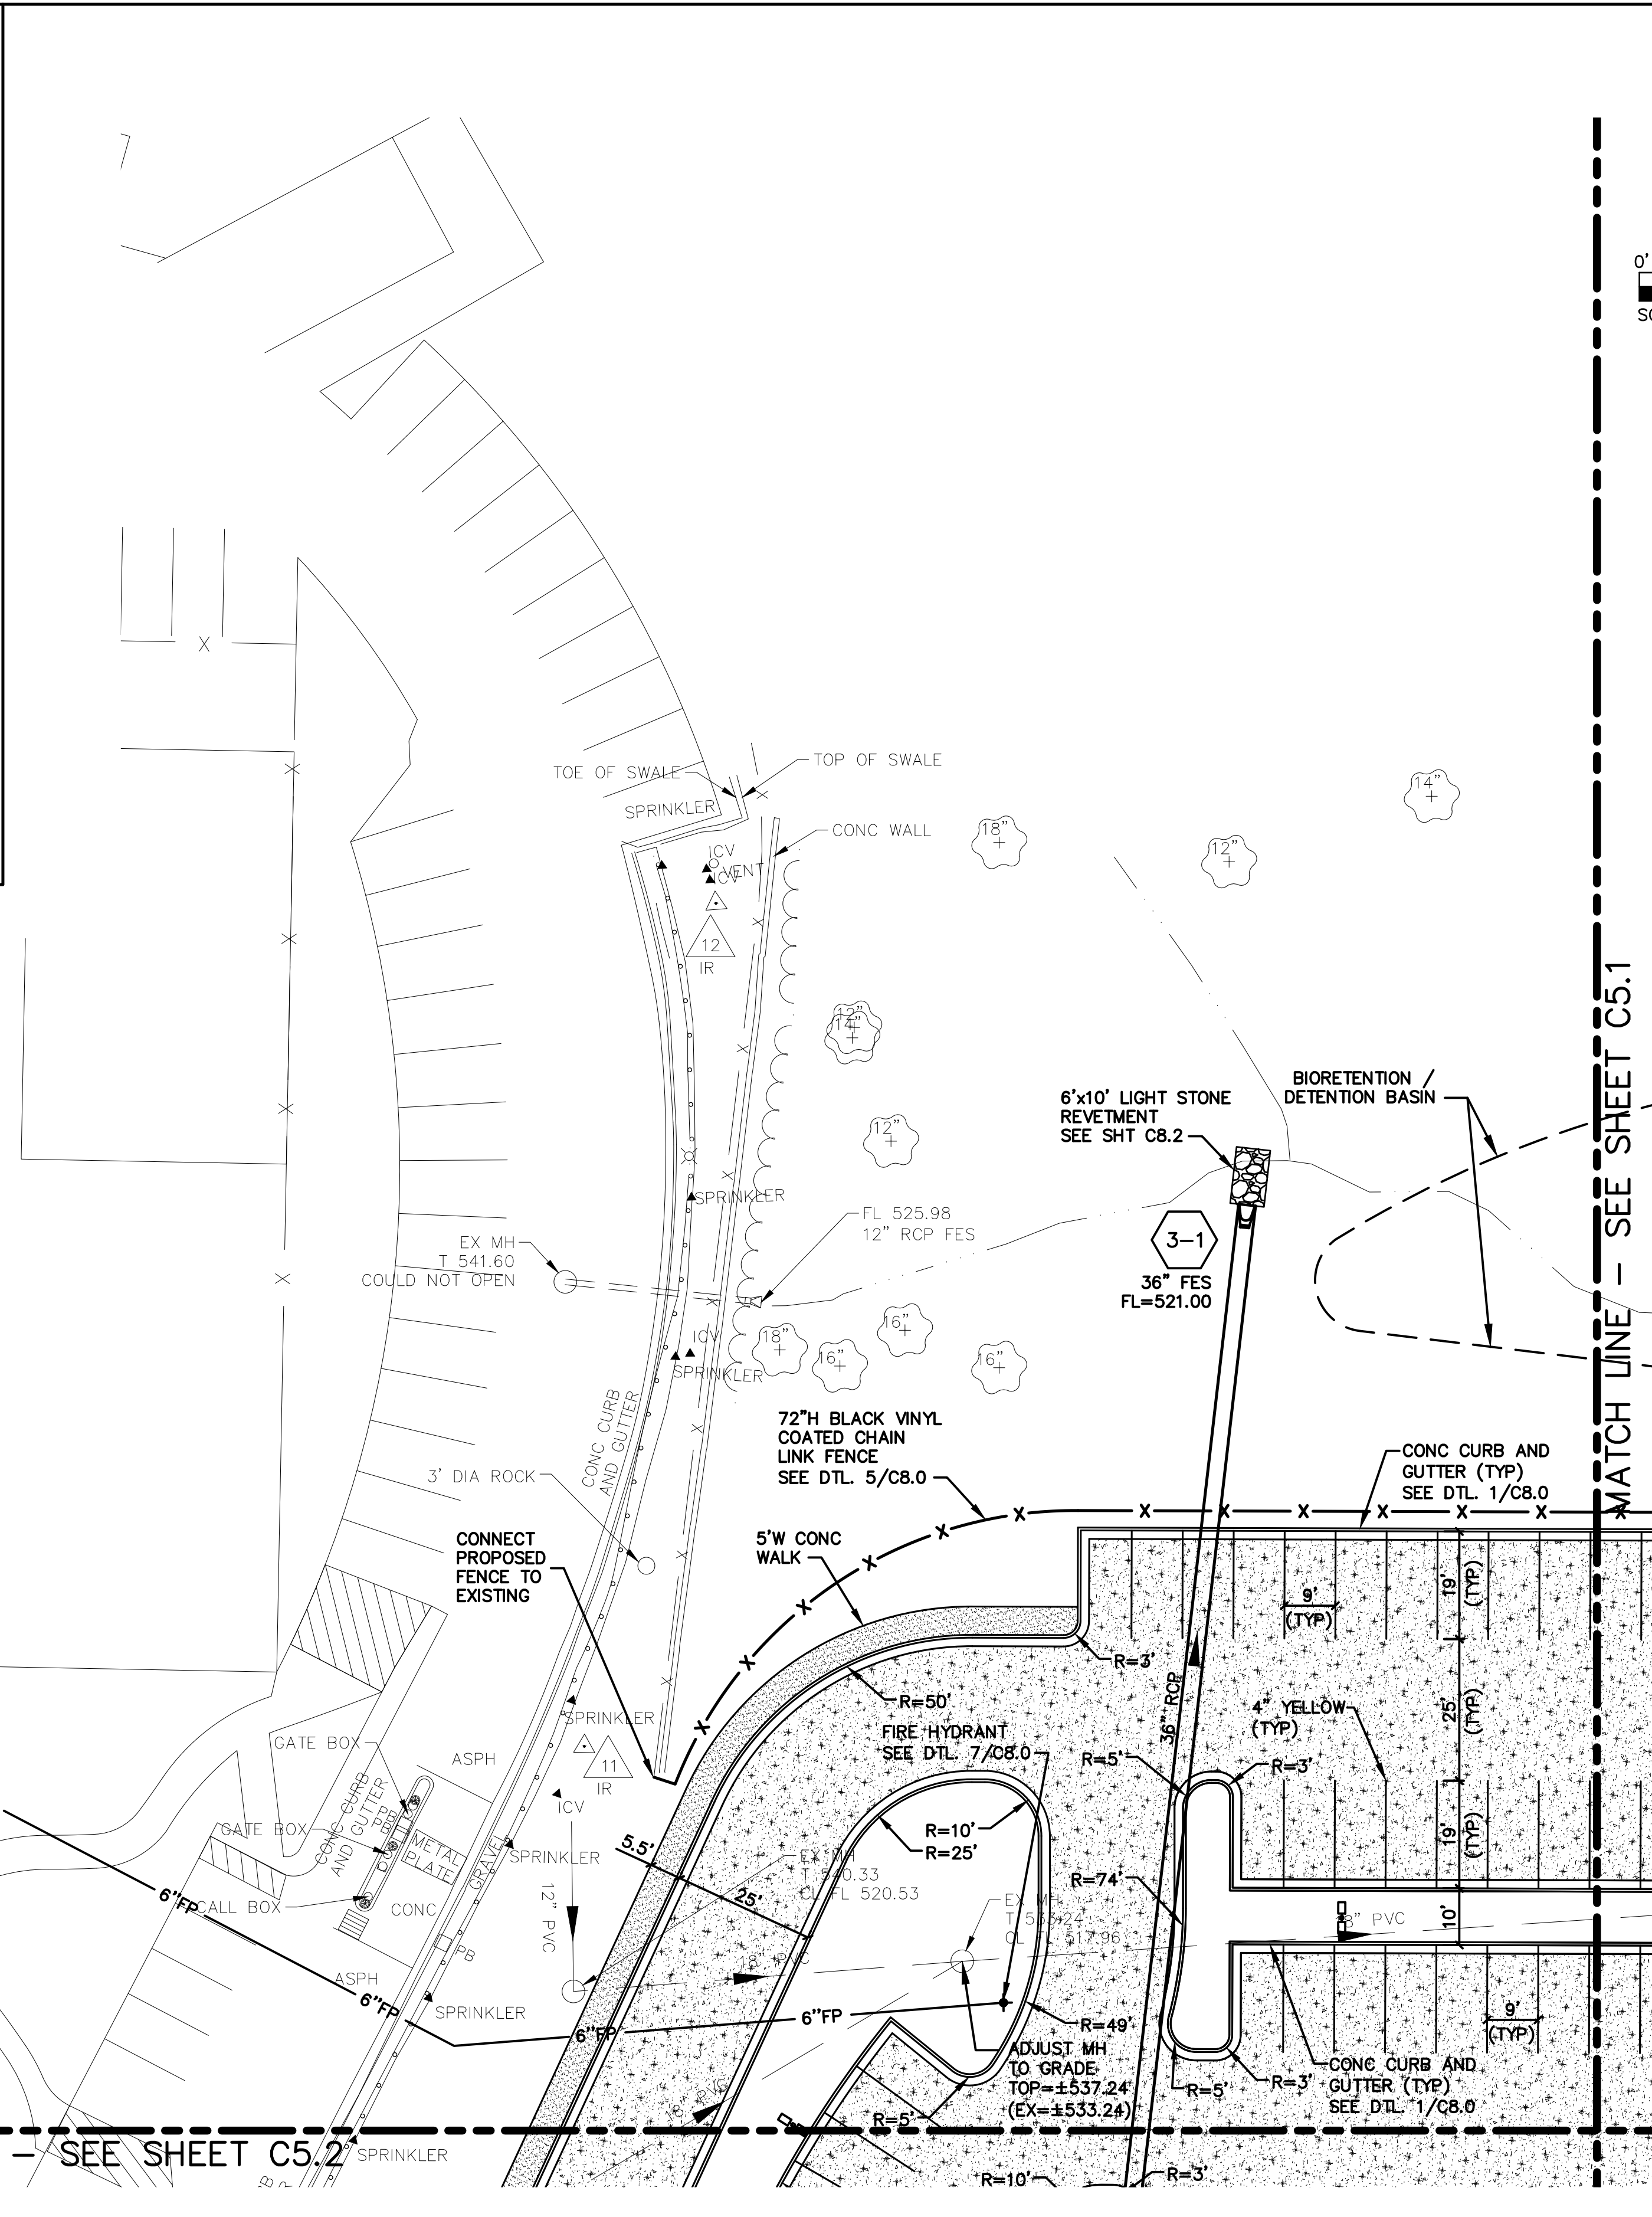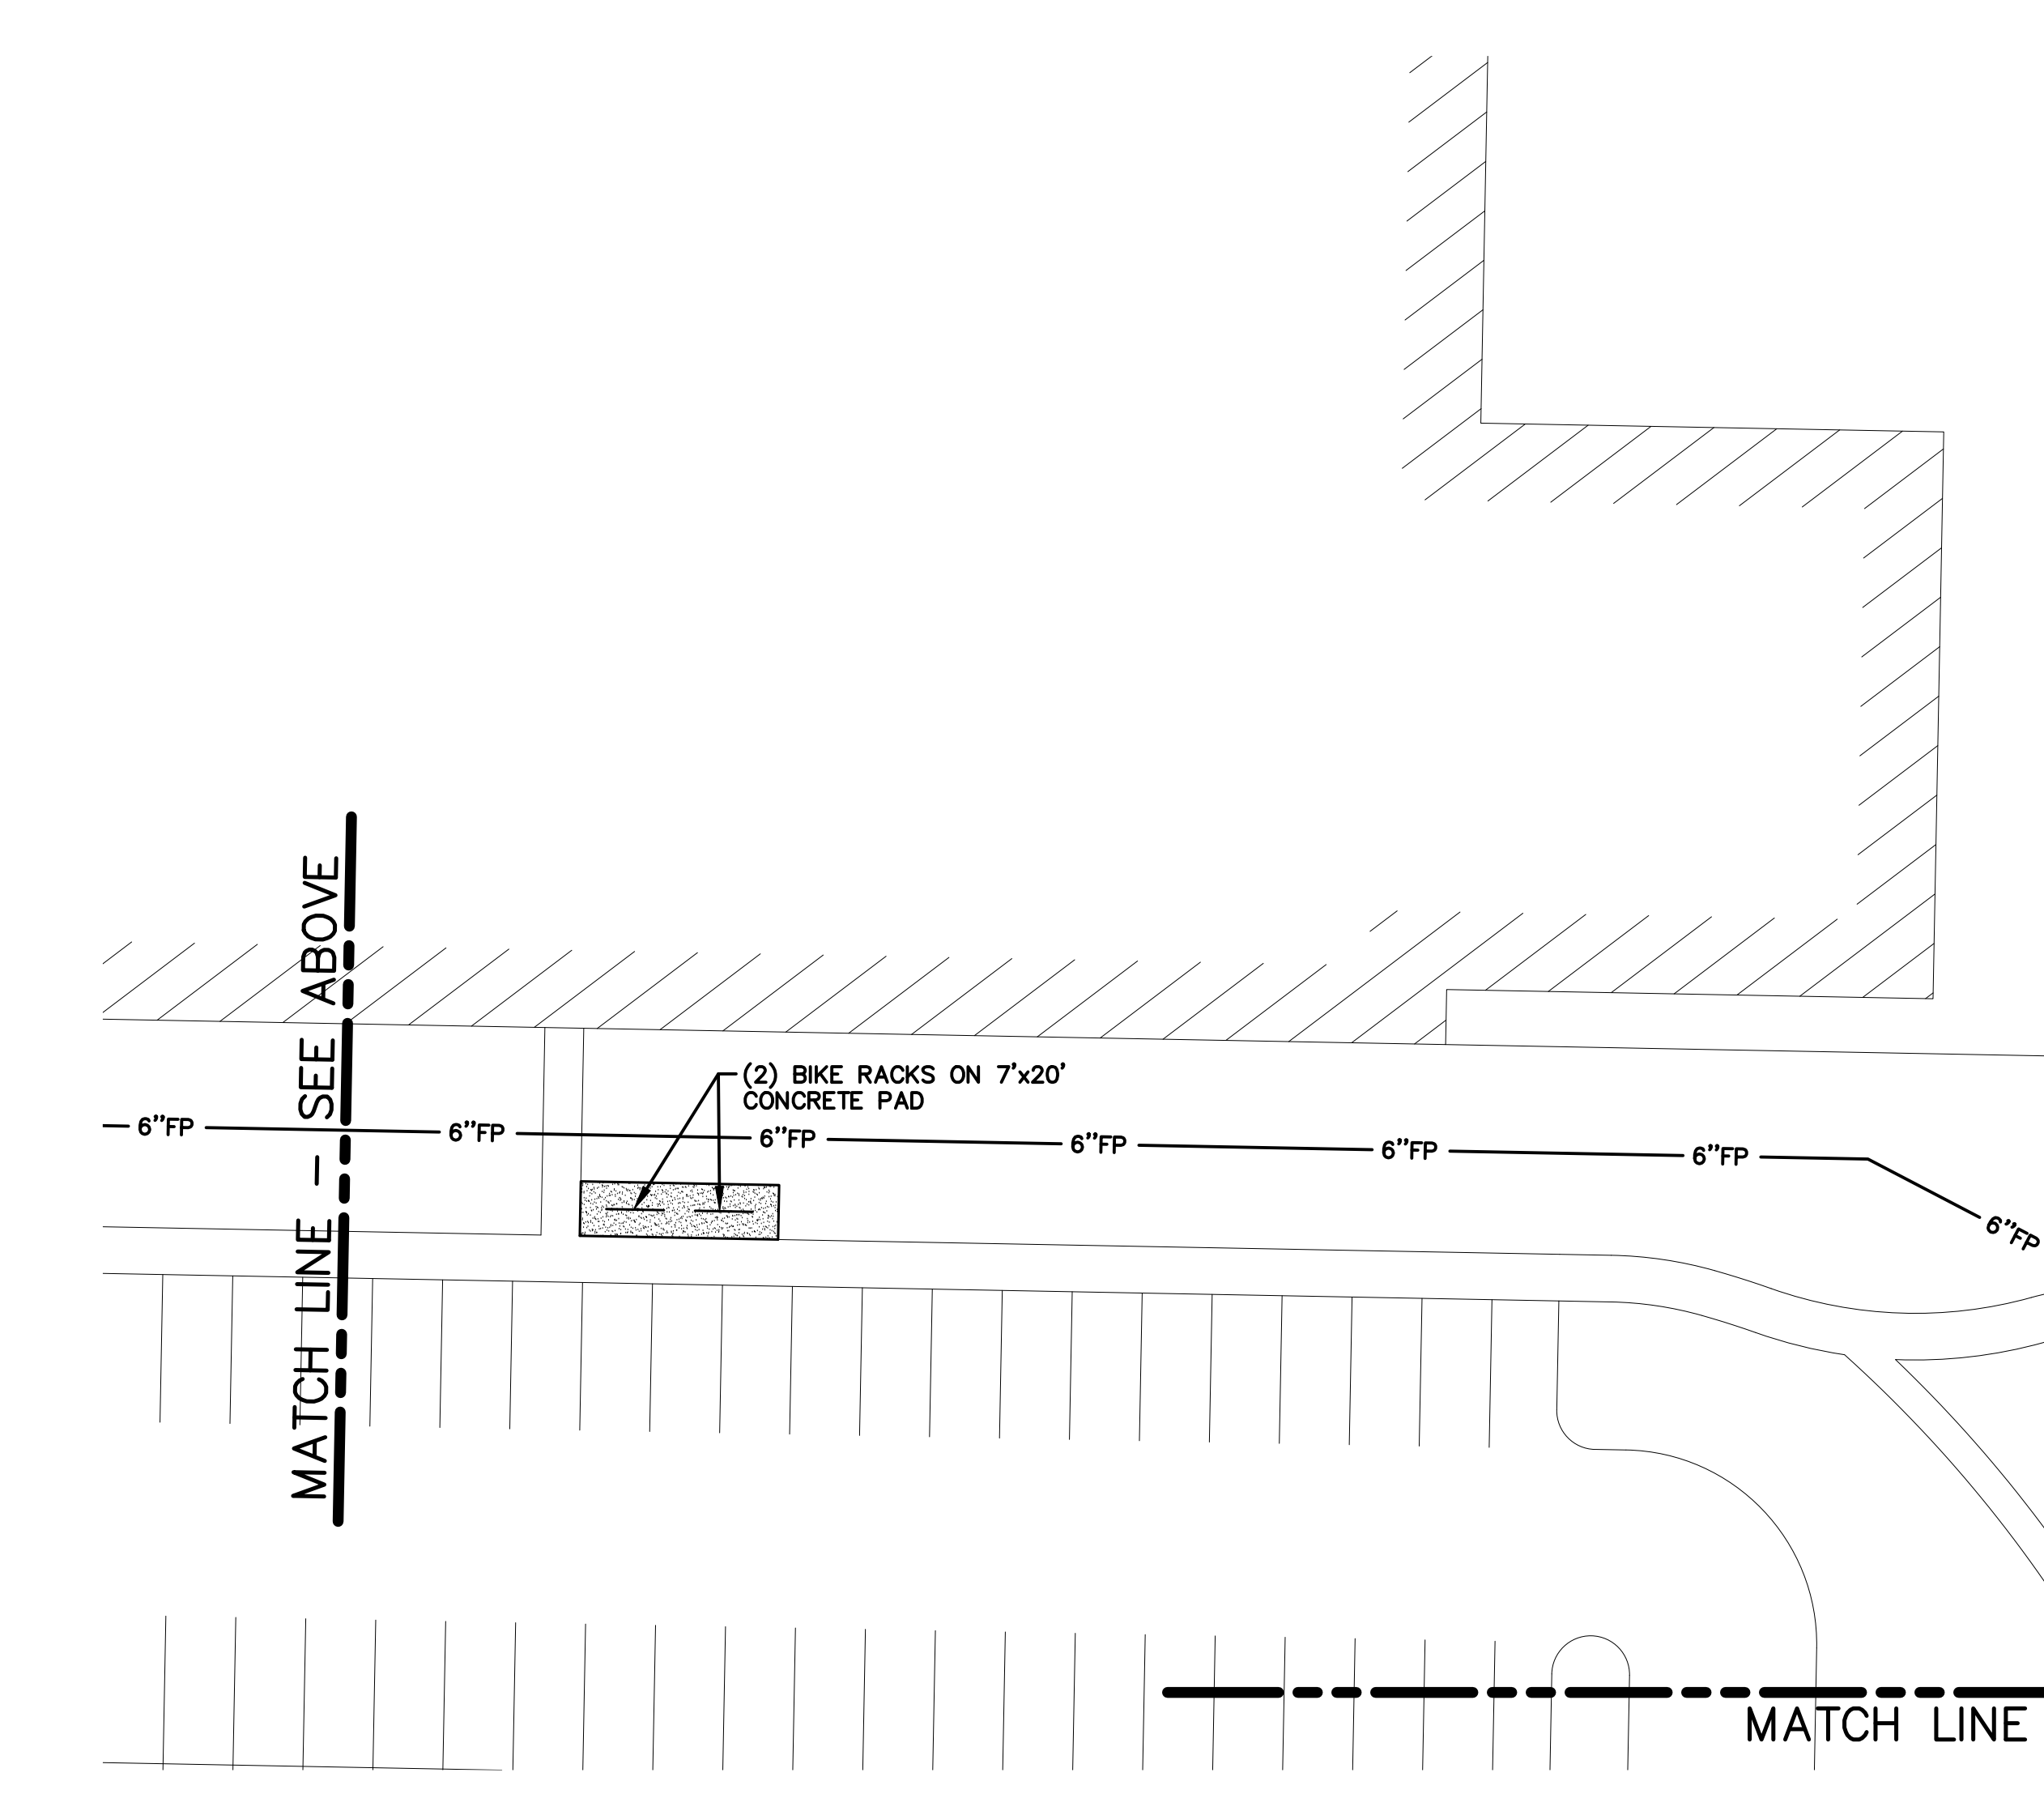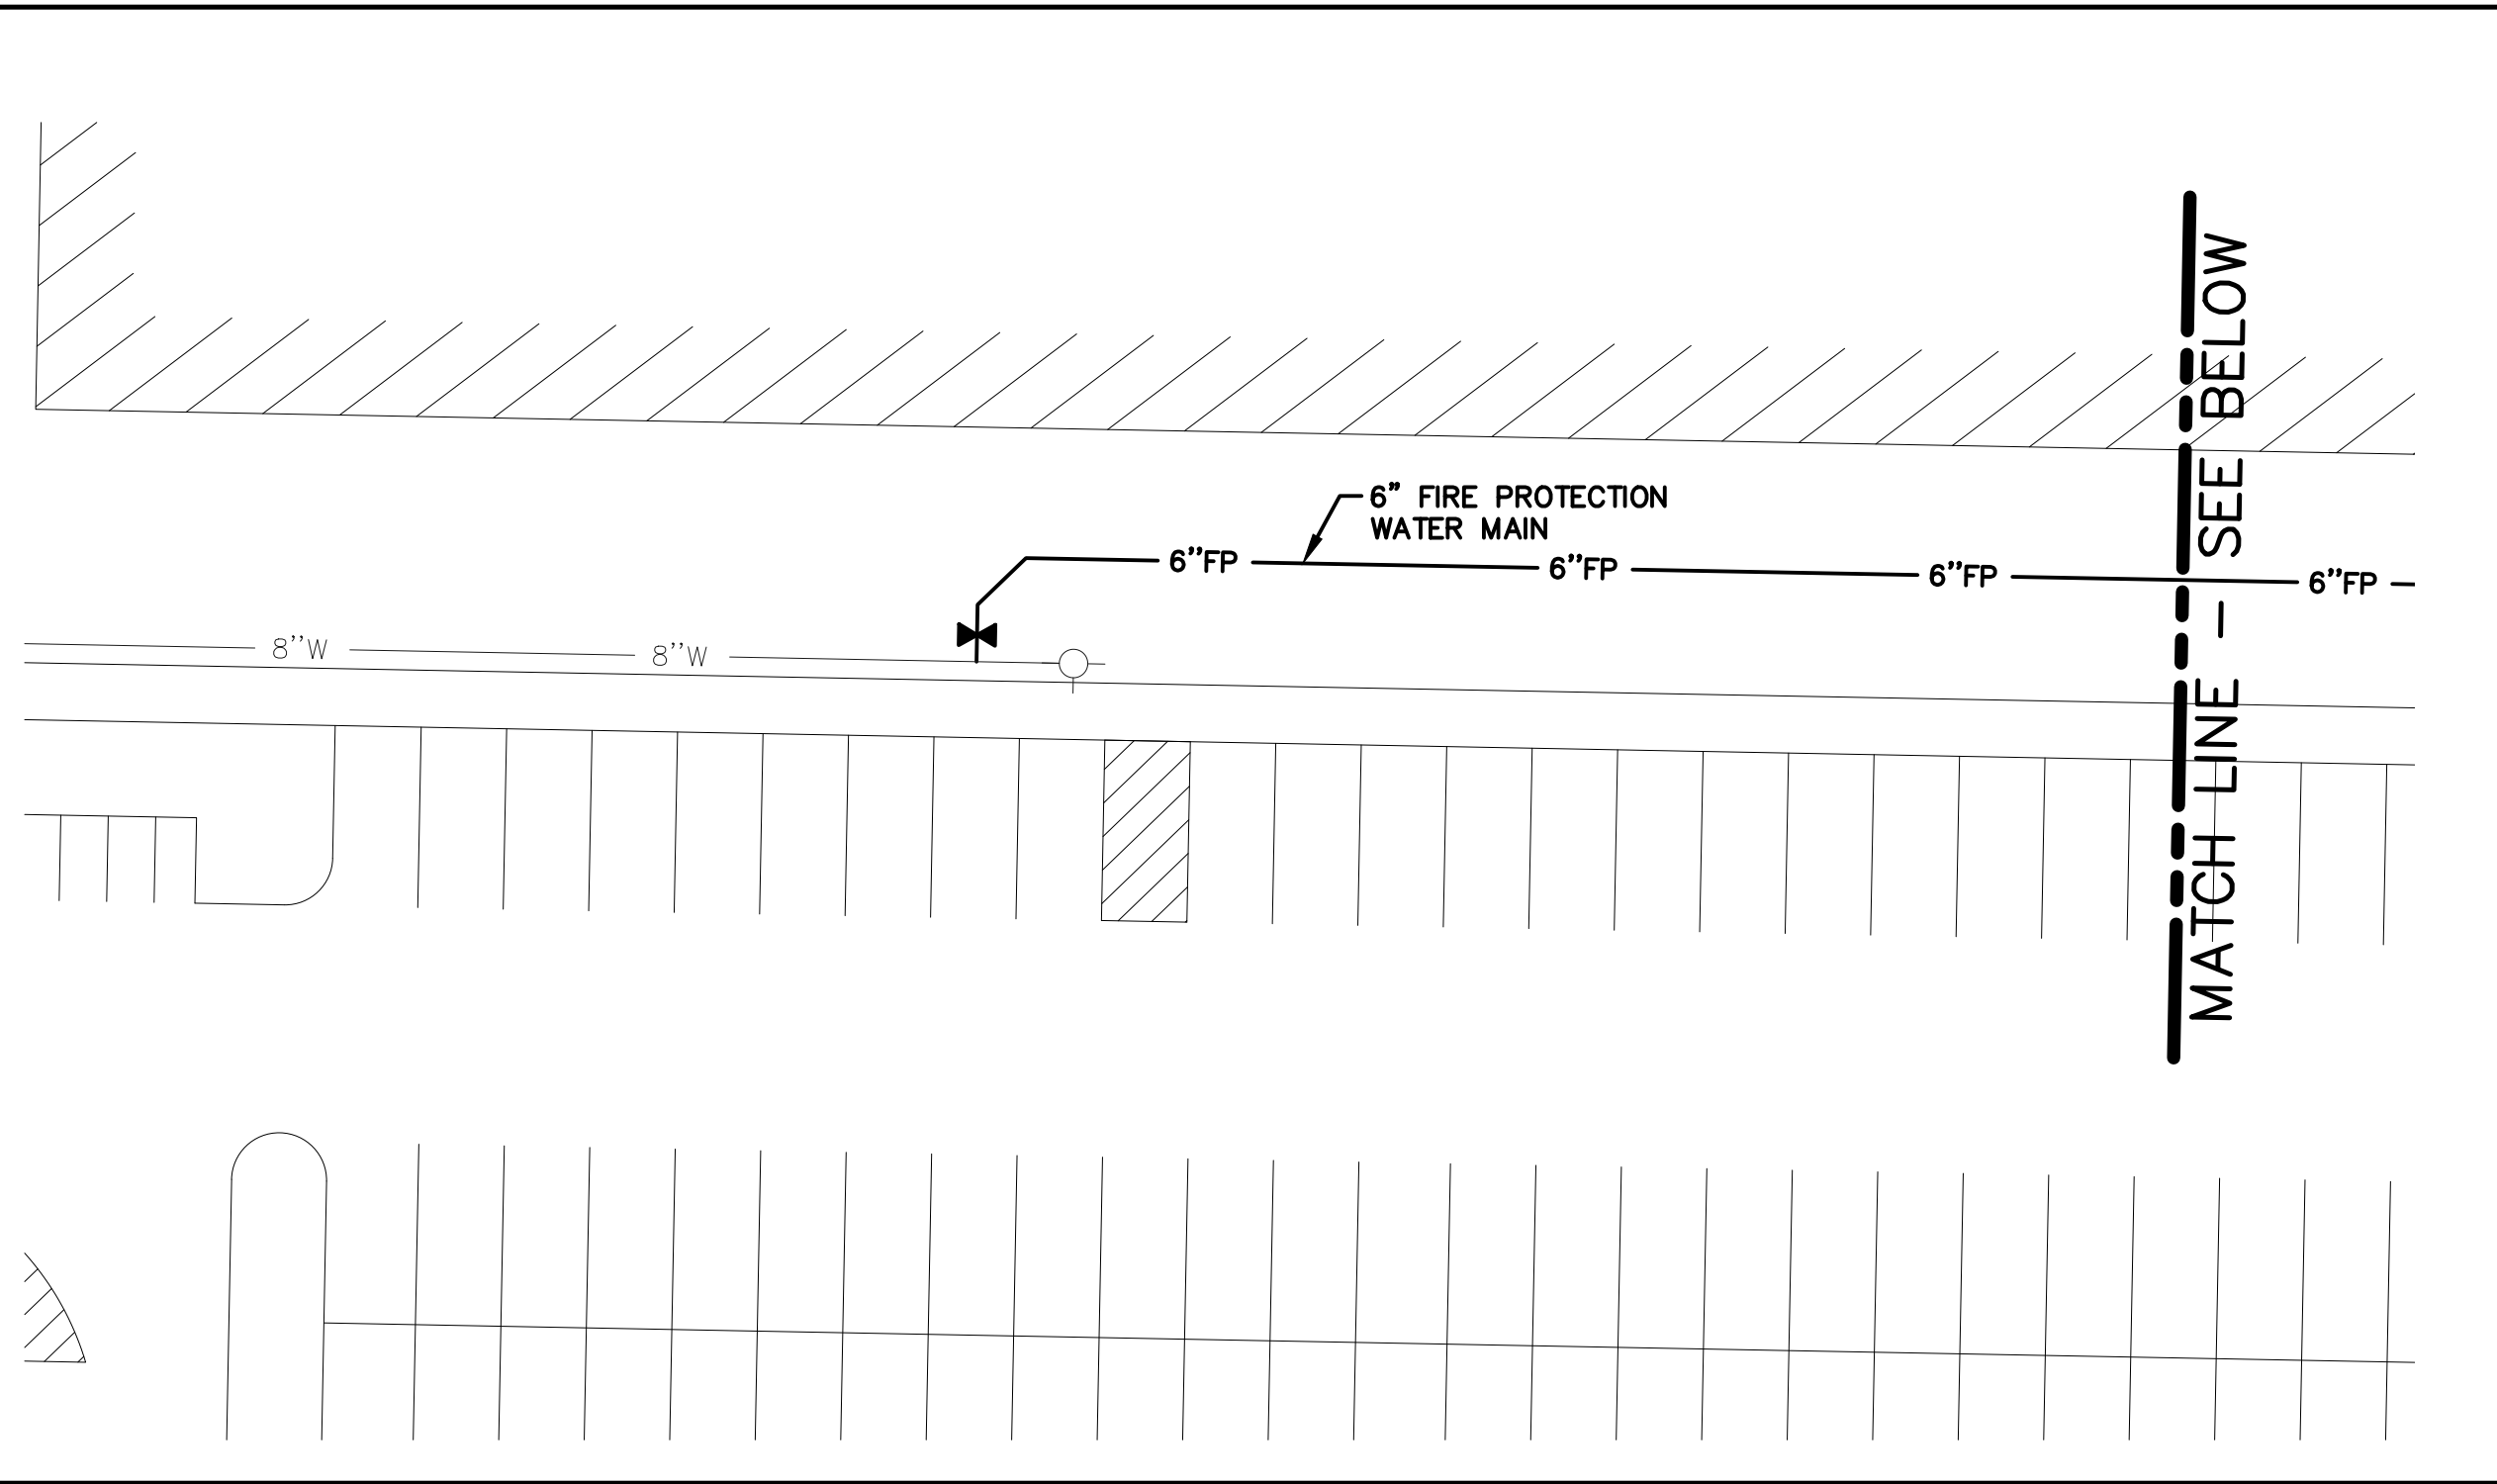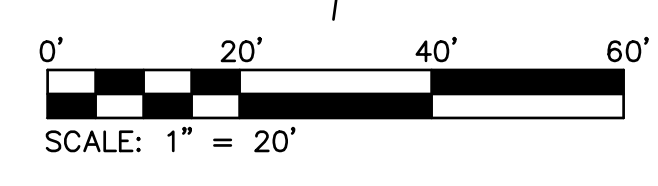

1 SITE IMPROVEMENT PLAN - AREA 1  
 C5.0

**LEGEND**

	ASPHALT PAVEMENT SEE DTL. 2/C8.0
	CONCRETE WALK SEE DTL. 3/C8.0

