



**DAVID MASON
+ ASSOCIATES**
davidmason.com
800 South Vandeventer St. p. (314) 534-1030
St. Louis, Missouri 63110 f. (314) 534-1053

David Mason and Associates, Inc.
Missouri Certificate of Authority Number:
Engineer: 001103
Architect: 000620
Survey: 000336

Consultants:
Consultants Title and Discipline
Certificate of Authority ####
Street Address
City, State, Zip Code
P. (000) XXX-XXXX F. (000) XXX-XXXX
Consultants Title and Discipline
Certificate of Authority ####
Street Address
City, State, Zip Code
P. (000) XXX-XXXX F. (000) XXX-XXXX

MASTERCARD PARKING LOT "E"
2200 MASTERCARD BOULEVARD
O'FALLON, MISSOURI 63368

Professional Seal:



MICHAEL J. MUELLER, P.E.
CIVIL ENGINEER
E-2000150045

This document is only part of the total contract and/or construction document package. Other documents could contain information that may not be depicted here. The general contractor is responsible to provide all bidders with all information and documents pertaining to the complete scope of work.

The seals and signatures apply only to the document to which they are affixed, and expressly disclaim any responsibility for all other plans, specifications, estimates, reports or other documents or instruments relating to or parts of the Architectural or Engineering project.


No.	Description	Date
	City Submittal	10/18/18
	City Comments	11/21/18
	City Comments	01/07/19

Sheet Title:
**POST DEVELOPMENT
DRAINAGE AREA MAP
FOR STORM SEWER
CALCULATIONS**

Date: 10/01/2018
Project Number: 2018364-00
Designed By: MJM
Drawn By: TJR
Checked By: MJM

Sheet Number:

DAM 3

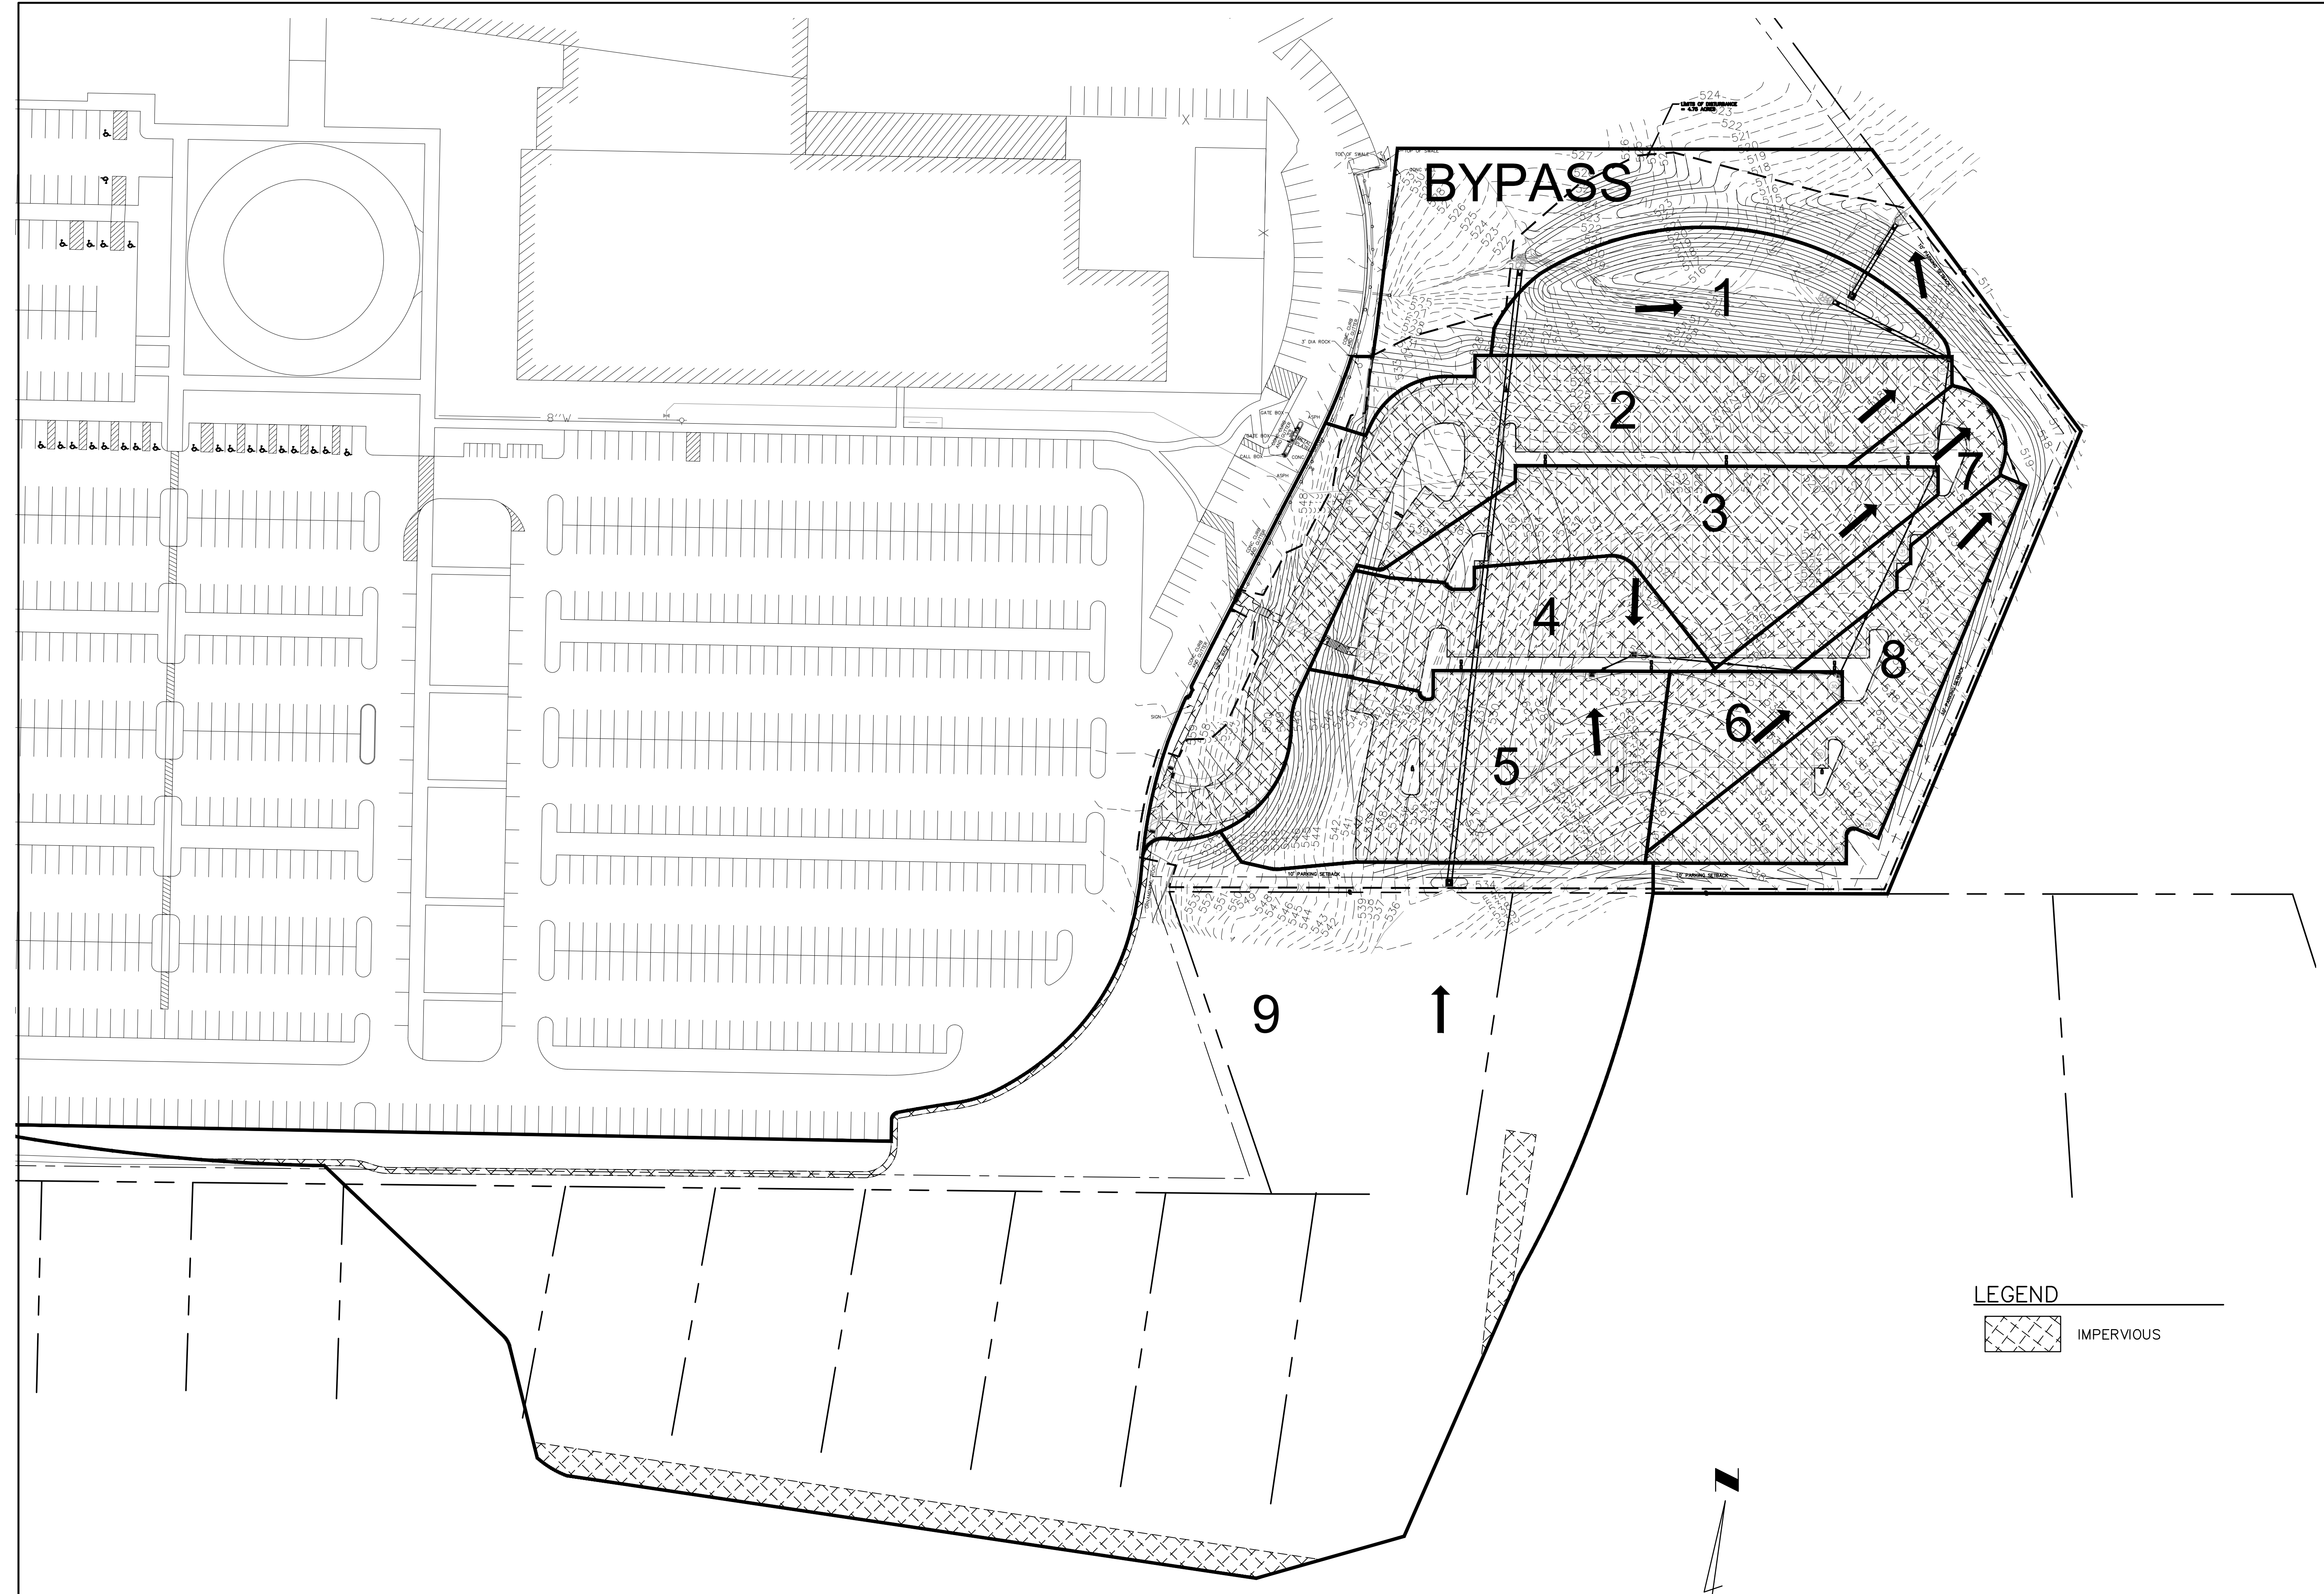

**POST DEVELOPMENT - DRAINAGE AREA MAP
FOR STORM SEWER CALCULATIONS**

1/20/2018 09:00 AM User: Carl (41) (314) 534-1030 DM - 1/20/2018 12:28 AM 1:1