



**NOTE:**  
The asphalt surface shall be compacted to 98% maximum density.

**1 ASPHALT PAVEMENT**  
C501 N.T.S.

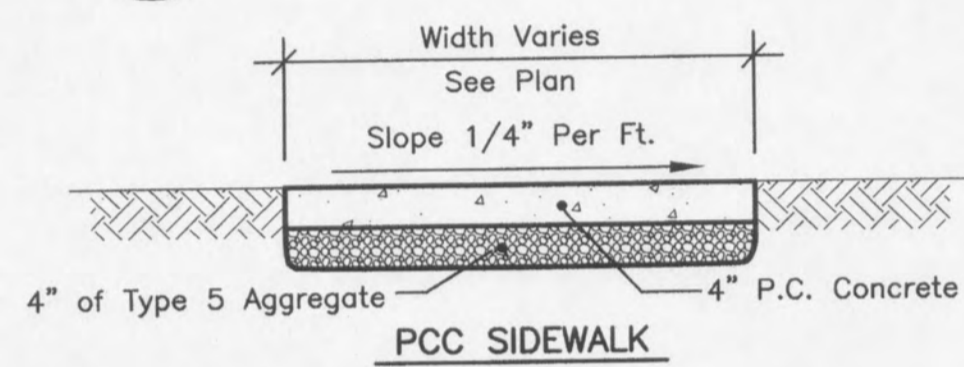


**NOTES:**  
© Joints @ 5' OC min or as shown on plans, whichever is more stringent.  
Sidewalks are to have beveled soft-cut control joints.  
All non-reinforced concrete shall be 4000 psi at 28 days.


**2 CONCRETE SIDEWALK**  
C501 N.T.S.

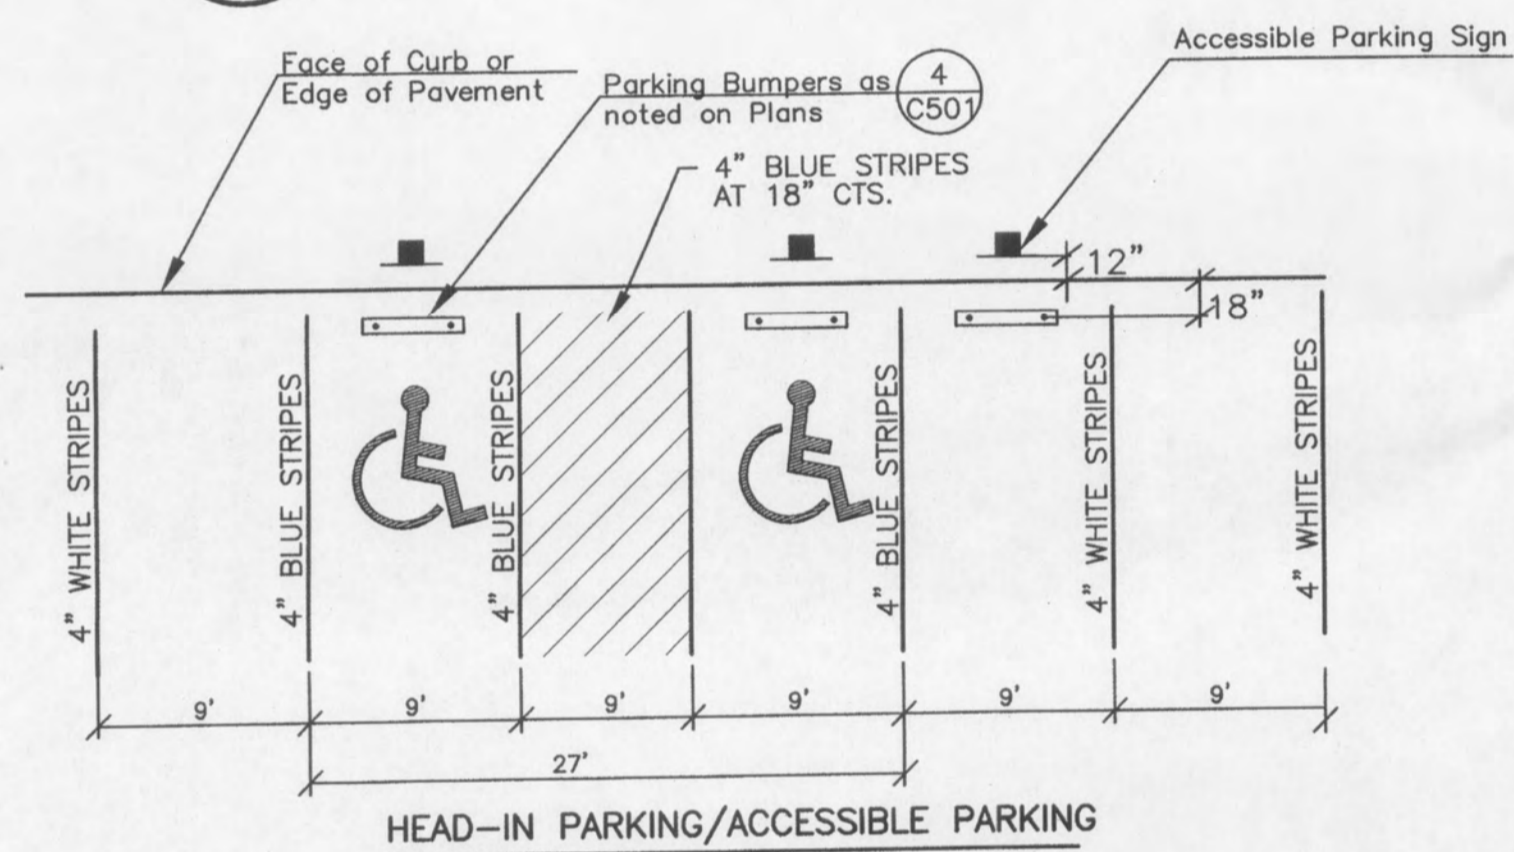

**3 PARKING STALL STRIPING DETAILS**  
C501 N.T.S.

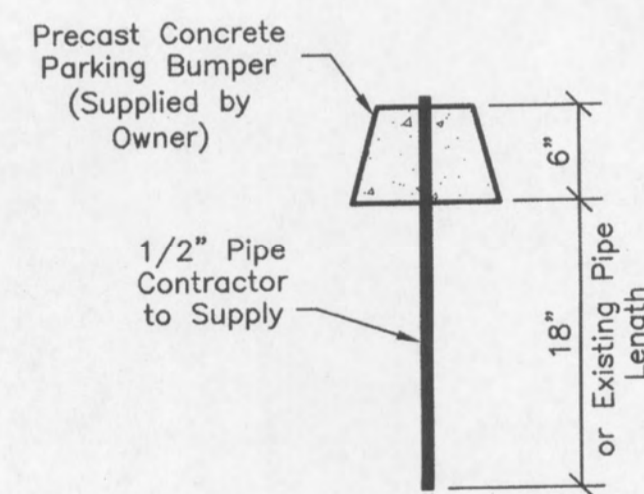

**4 PARKING BUMPER INSTALLATION**  
C501 N.T.S.

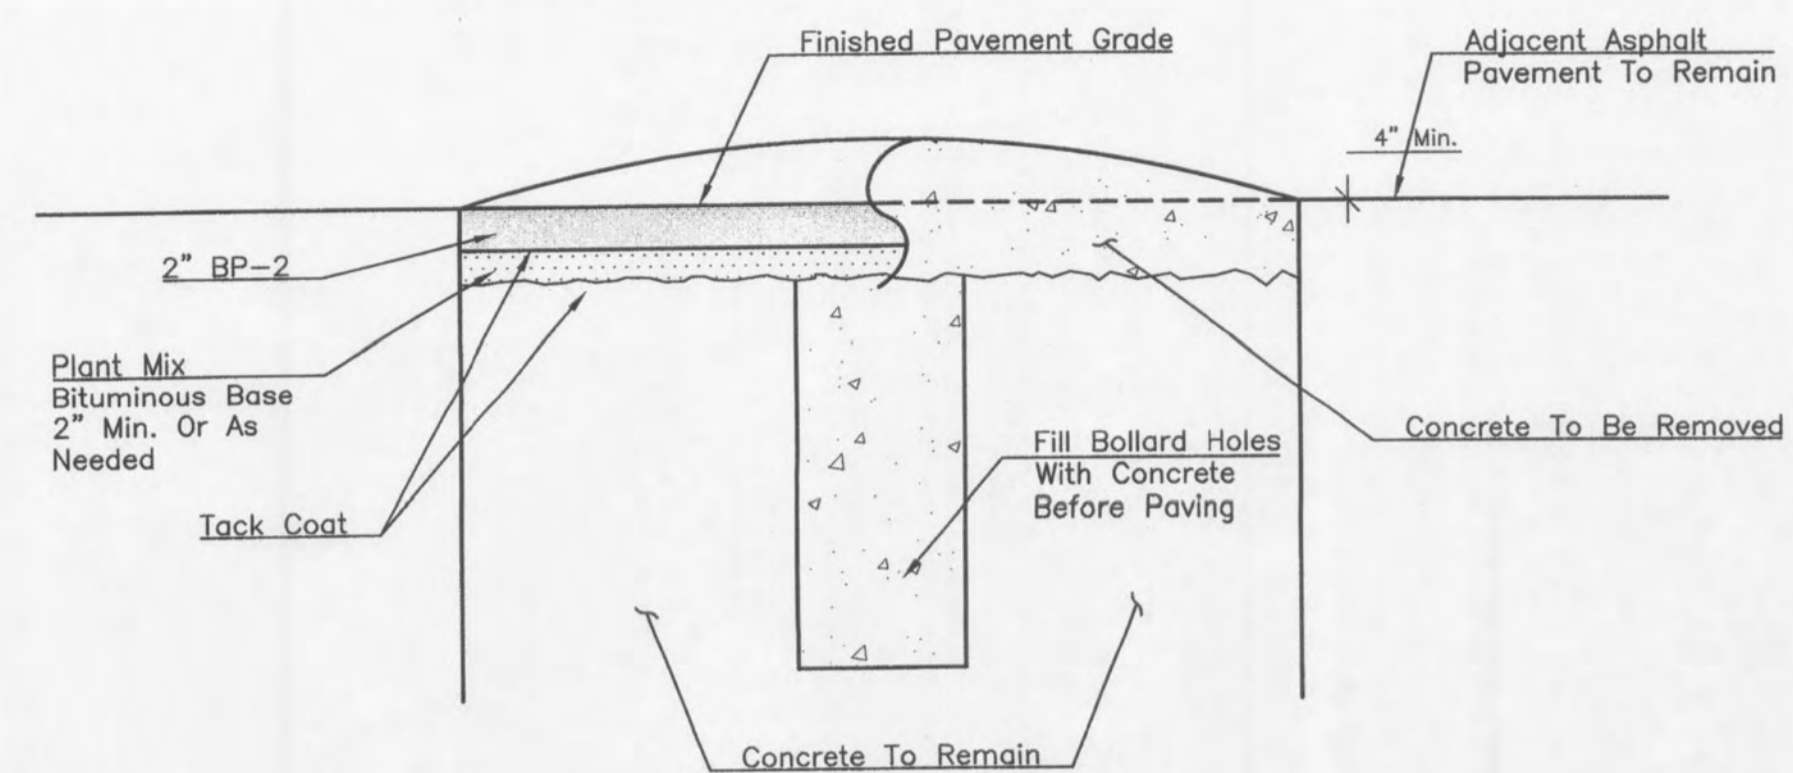

**NOTE:**  
All non-reinforced concrete shall be 4000 psi at 28 days.

**5 BOLLARD REMOVAL DETAIL**  
C501 N.T.S.

MASTERCARD TECHNOLOGIES, LLC  
SURFACE PARKING LOT EXPANSION  
OFALLON MISSOURI

**THHinc**  
Consulting Engineers  
TRABUE, HANSEN & HINSHAW, INC.  
1901 Pennsylvania Dr.  
Columbia, MO 65202  
Phone (573) 814-1568  
Fax (573) 814-1128  
MO Engr. Corp. No. 001454  
Exp. 12-31-2012  
MO Survey Corp. No. 2001020438  
Exp. 12-31-2013  
THHINC # 006431

ENGINEER SIGNATURE  
BLOCK



MasterCard Technologies, LLC  
Details

P+Z No.  
9831.09.02  
City No.

Page No.  
C501