




1 SPACING CHART
C502 N.T.S.

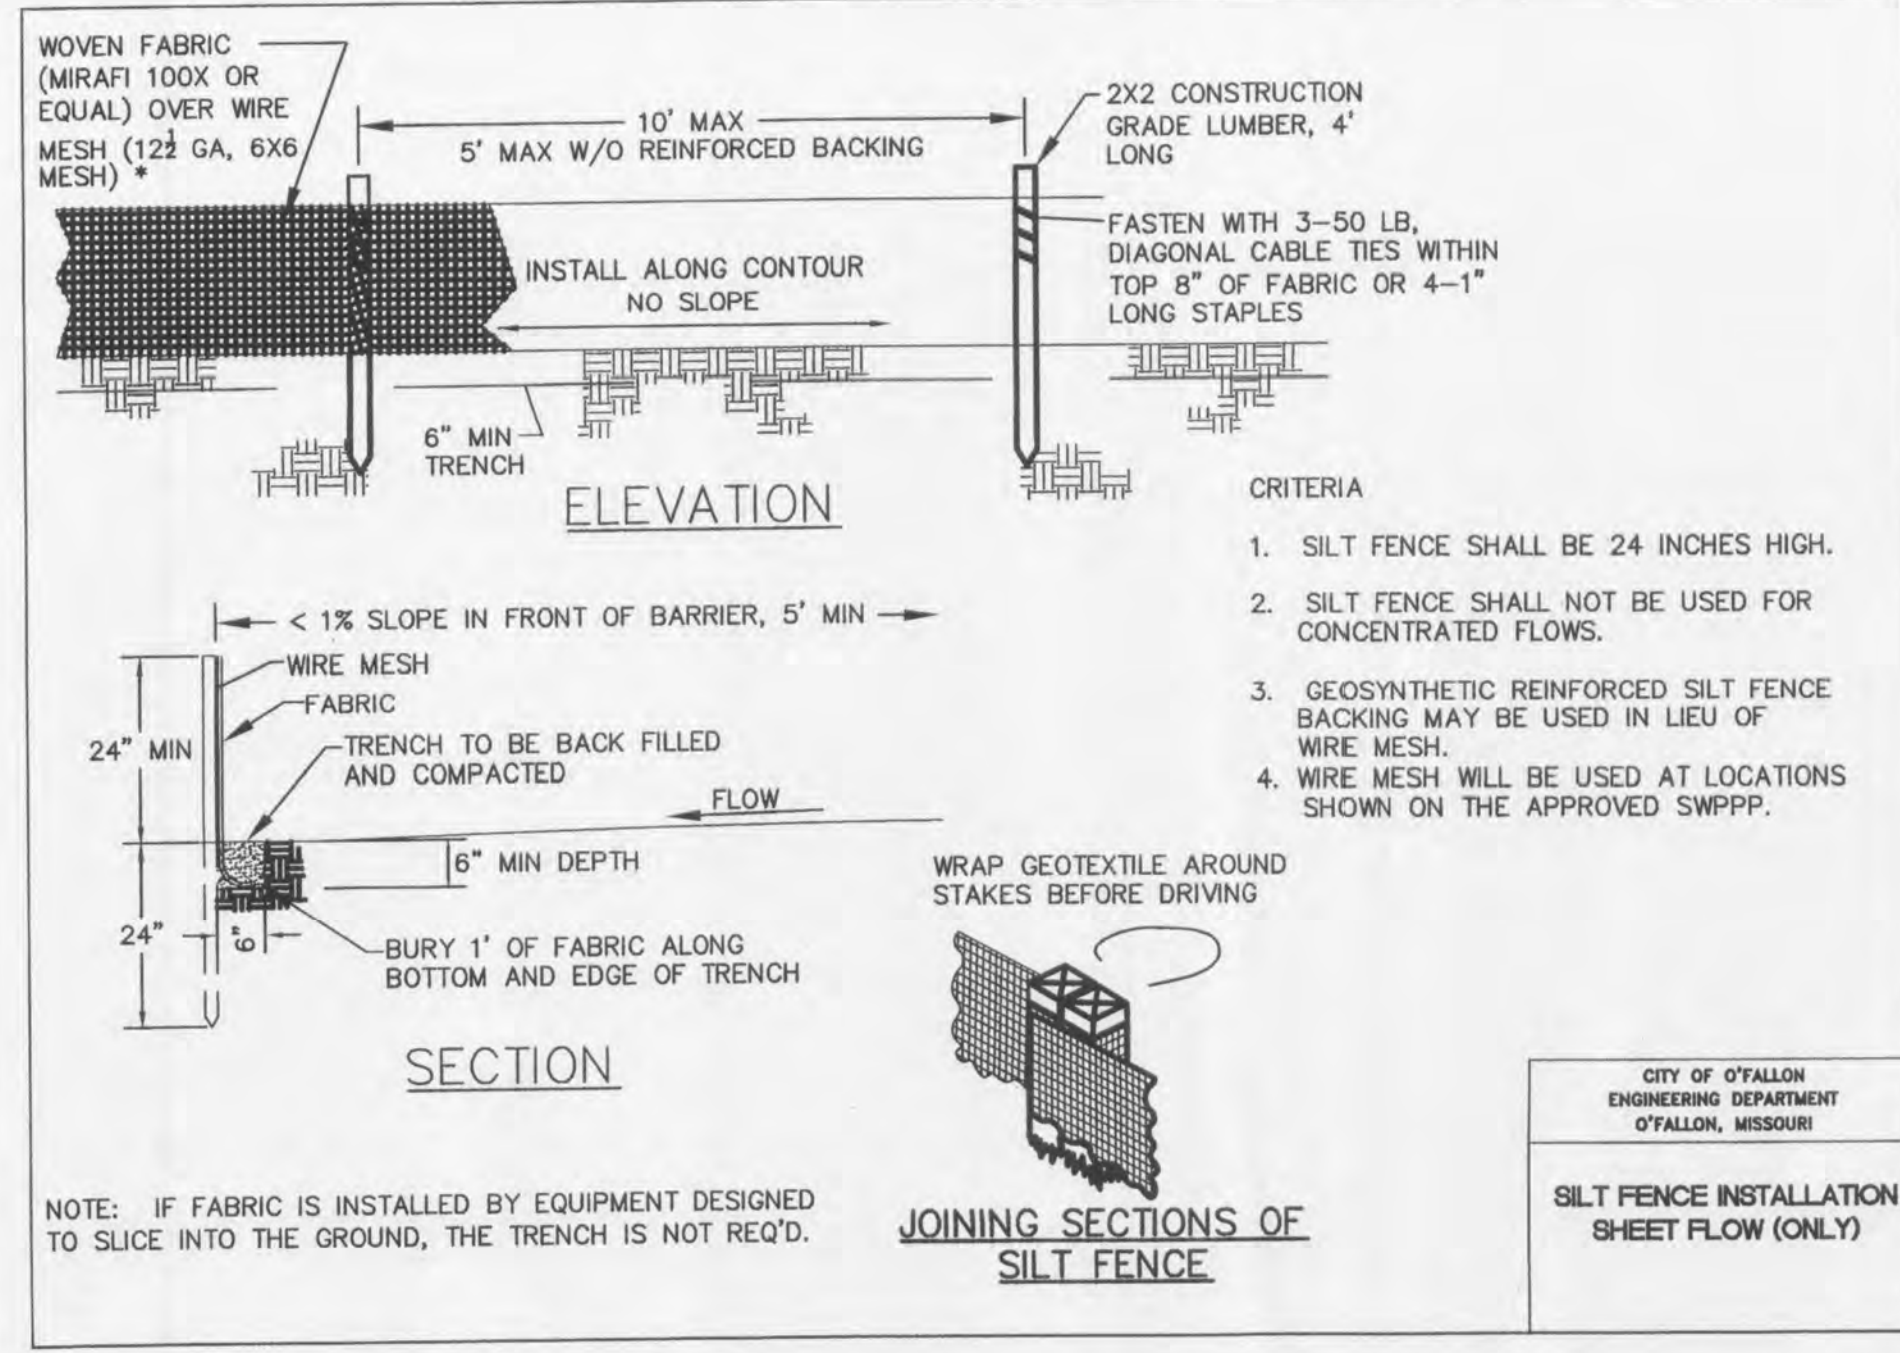


3 SILT FENCE
C502 N.T.S.

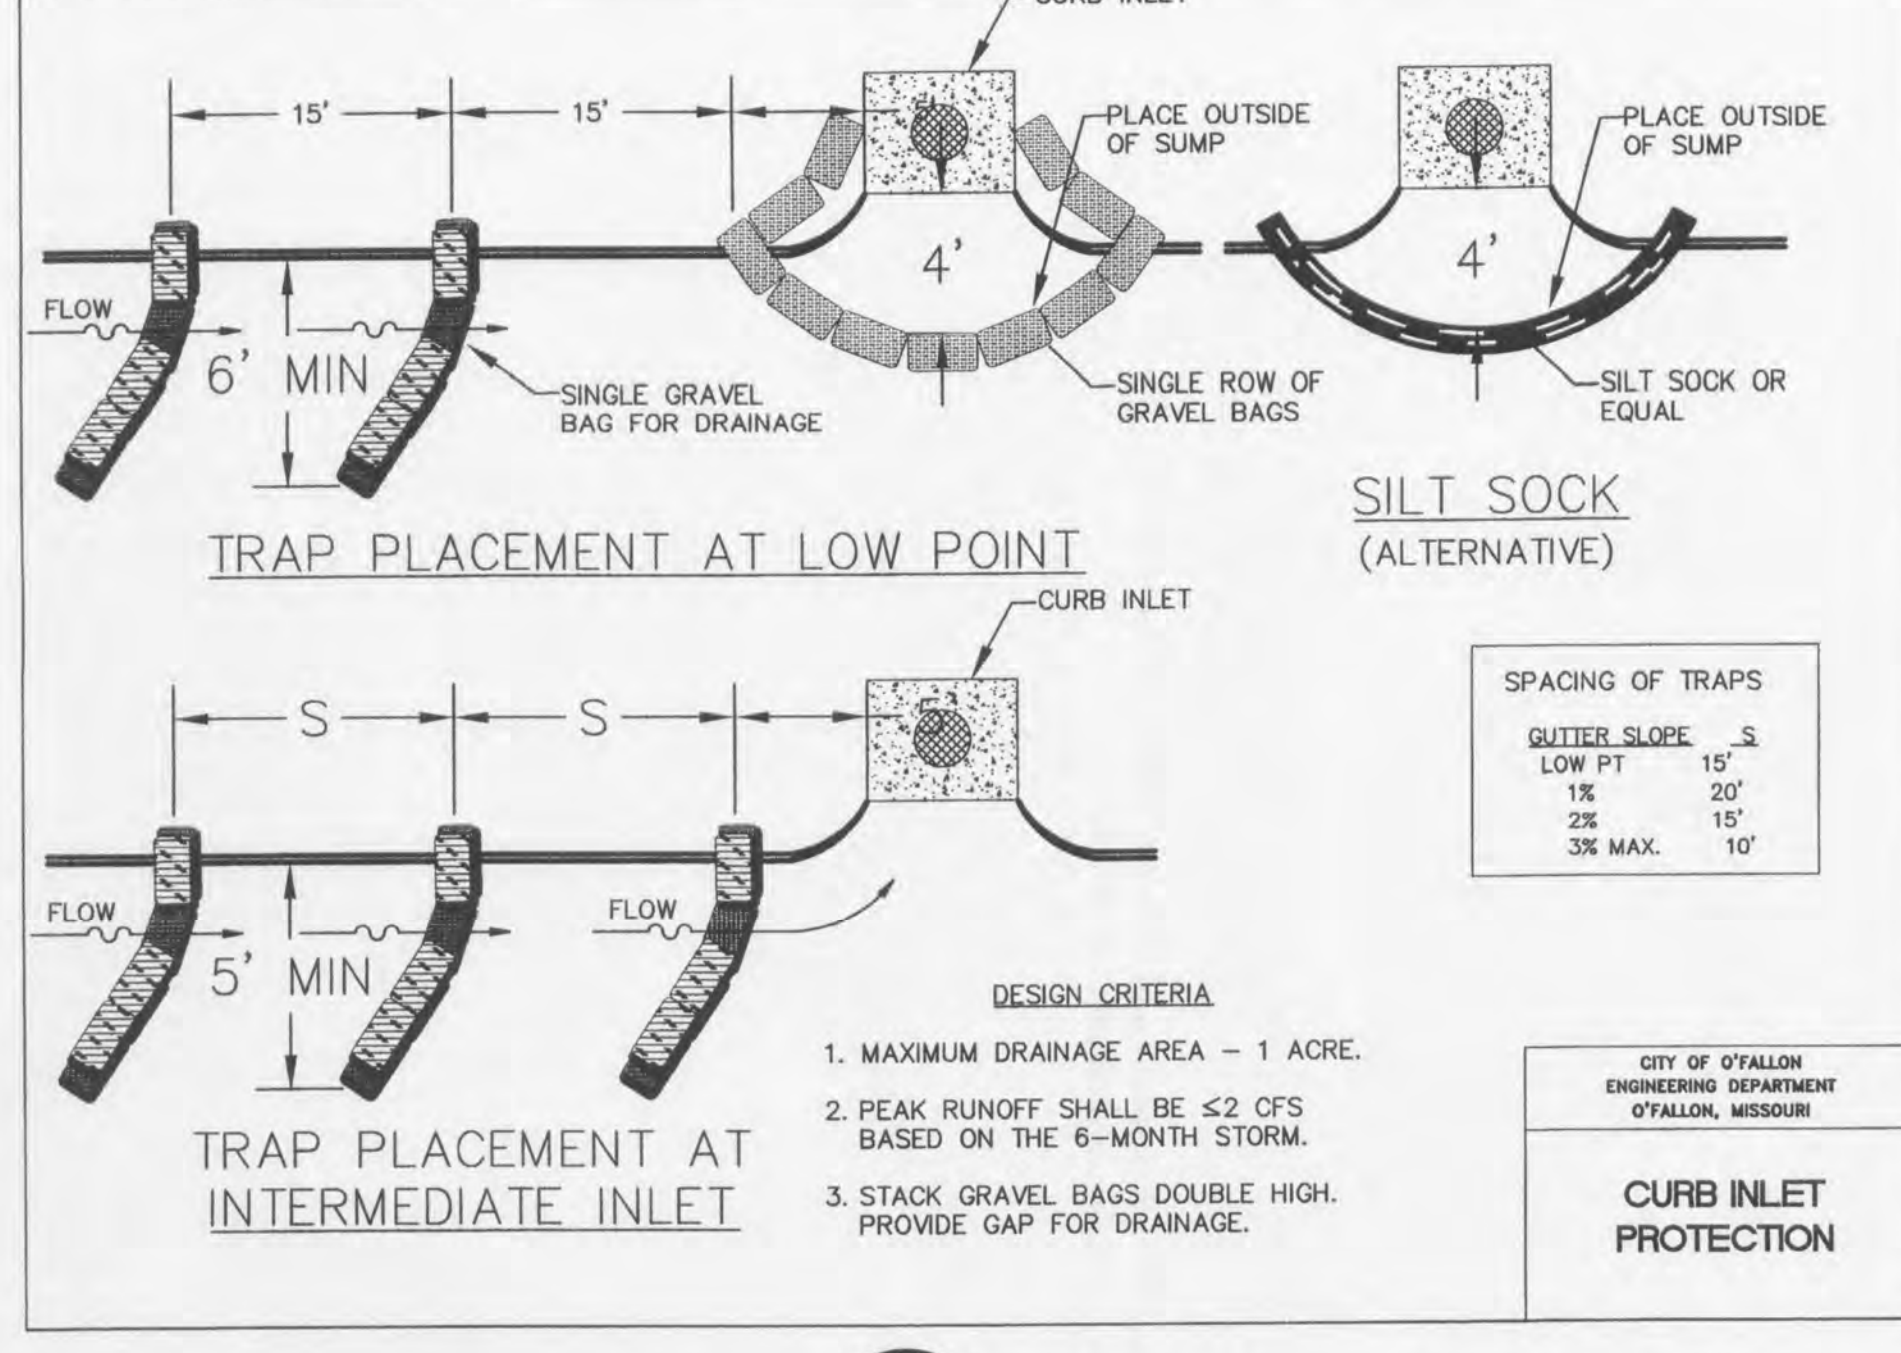

5 CURB INLET PROTECTION
C502 N.T.S.

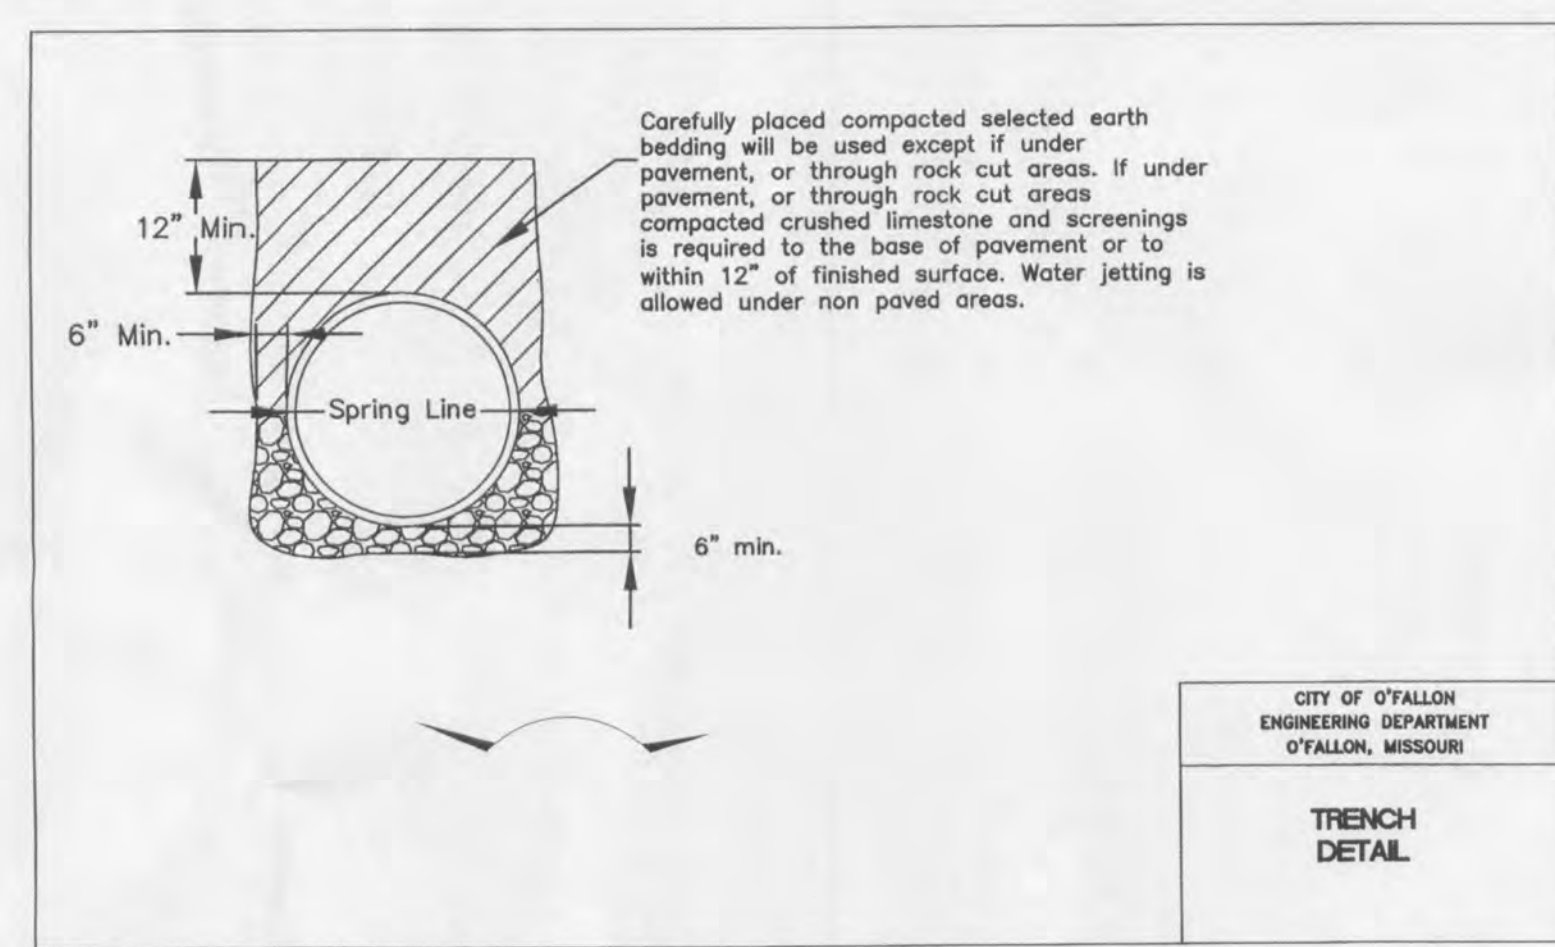

4 TRENCH DETAIL
C502 N.T.S.

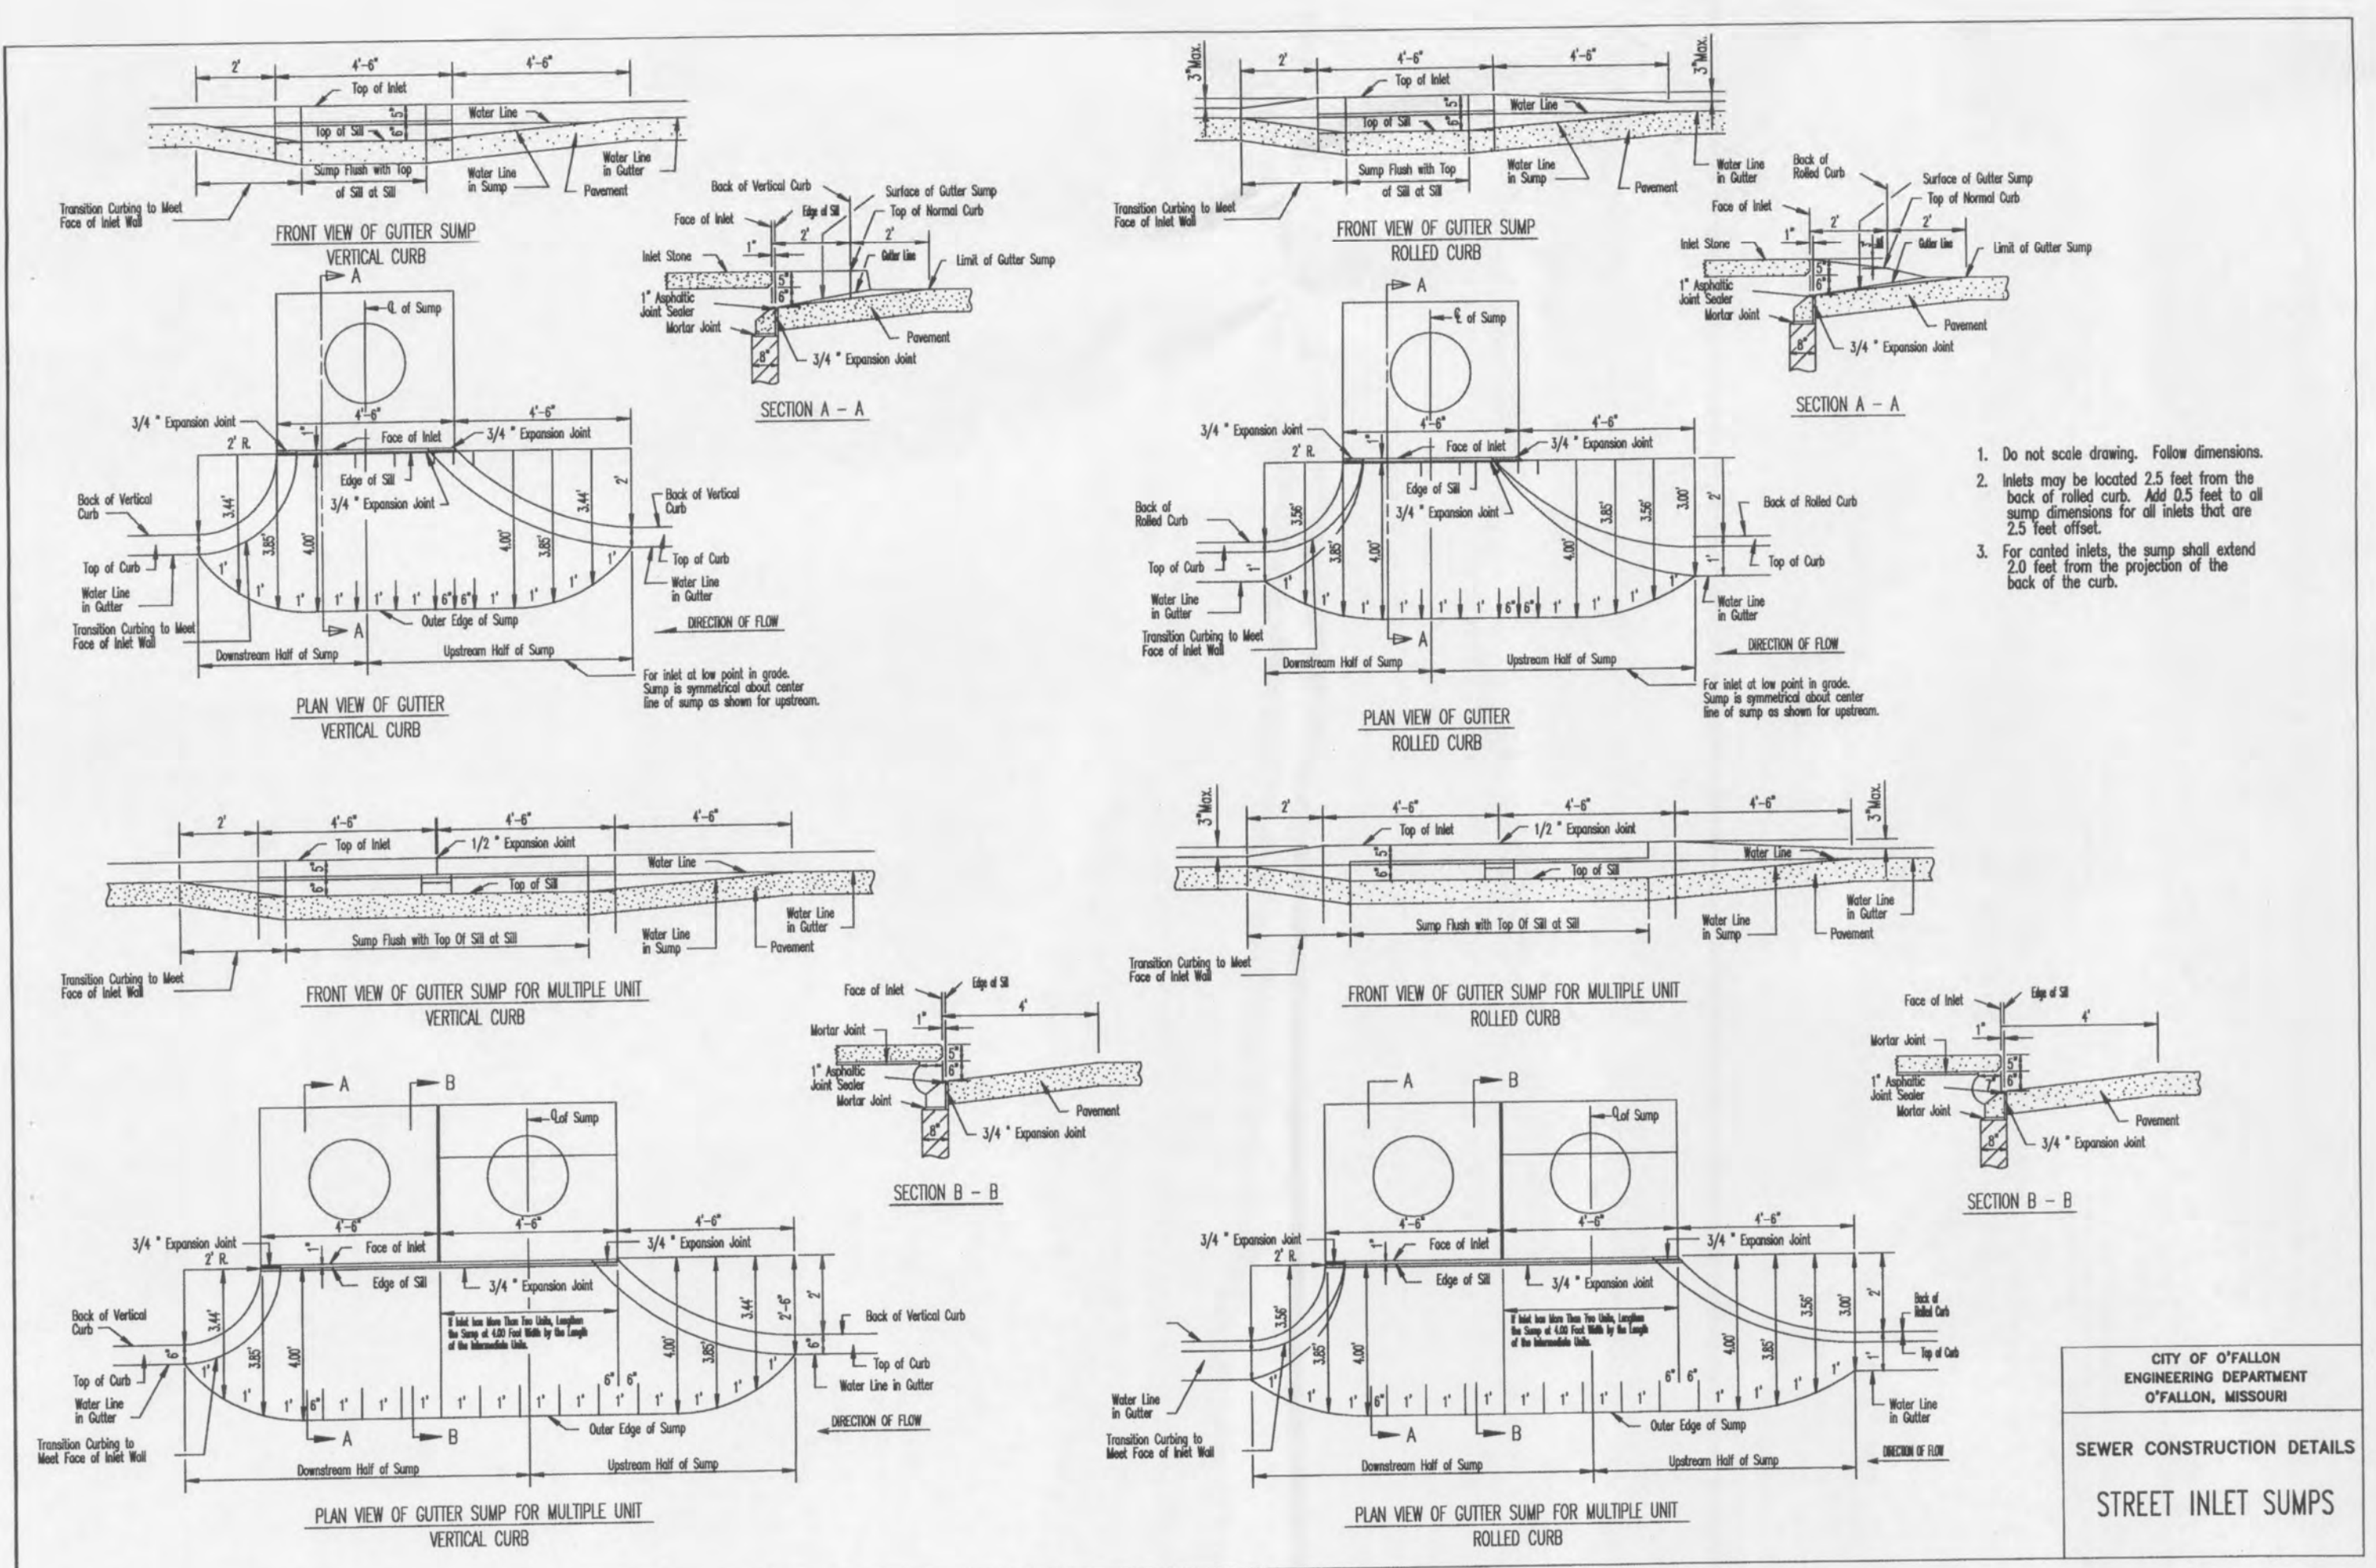

2 STREET INLET SUMPS
C502 N.T.S.

MASTERCARD TECHNOLOGIES, LLC
SURFACE PARKING LOT EXPANSION

MISSOURI
O'FALLON

THHinc
Consulting Engineers
TRABUE, HANSEN &
HINSHAW, INC.
1901 Pennsylvania Dr.
Columbia, MO 65202
Phone (573) 814-1268
Fax (573) 814-1128
MO Engr. Corp. No. 001454
Exp. 12-31-2012
MO Survey Corp. No. 2301020438
Exp. 12-31-2013
THHINC # 006431

**ENGINEER SIGNATURE
BLOCK**

STATE OF MISSOURI
REGISTERED PROFESSIONAL ENGINEER
THOMAS P. WOOTEN
NUMBER E-2000150081
7-31-12

MasterCard Technologies, LLC

City of O'Fallon Details

P+Z No.
9831.09.02
City No.

Page No.
C502