

WEST WING
FF=546.5

EAST WING
FF=546.5

MATCHLINE - SEE SHEET C.2

SERVICE YARD

ENERGY CENTER
FF=540.5


ENERGY CENTER
FF=540.5

UTILITY YARD
FF=540.0




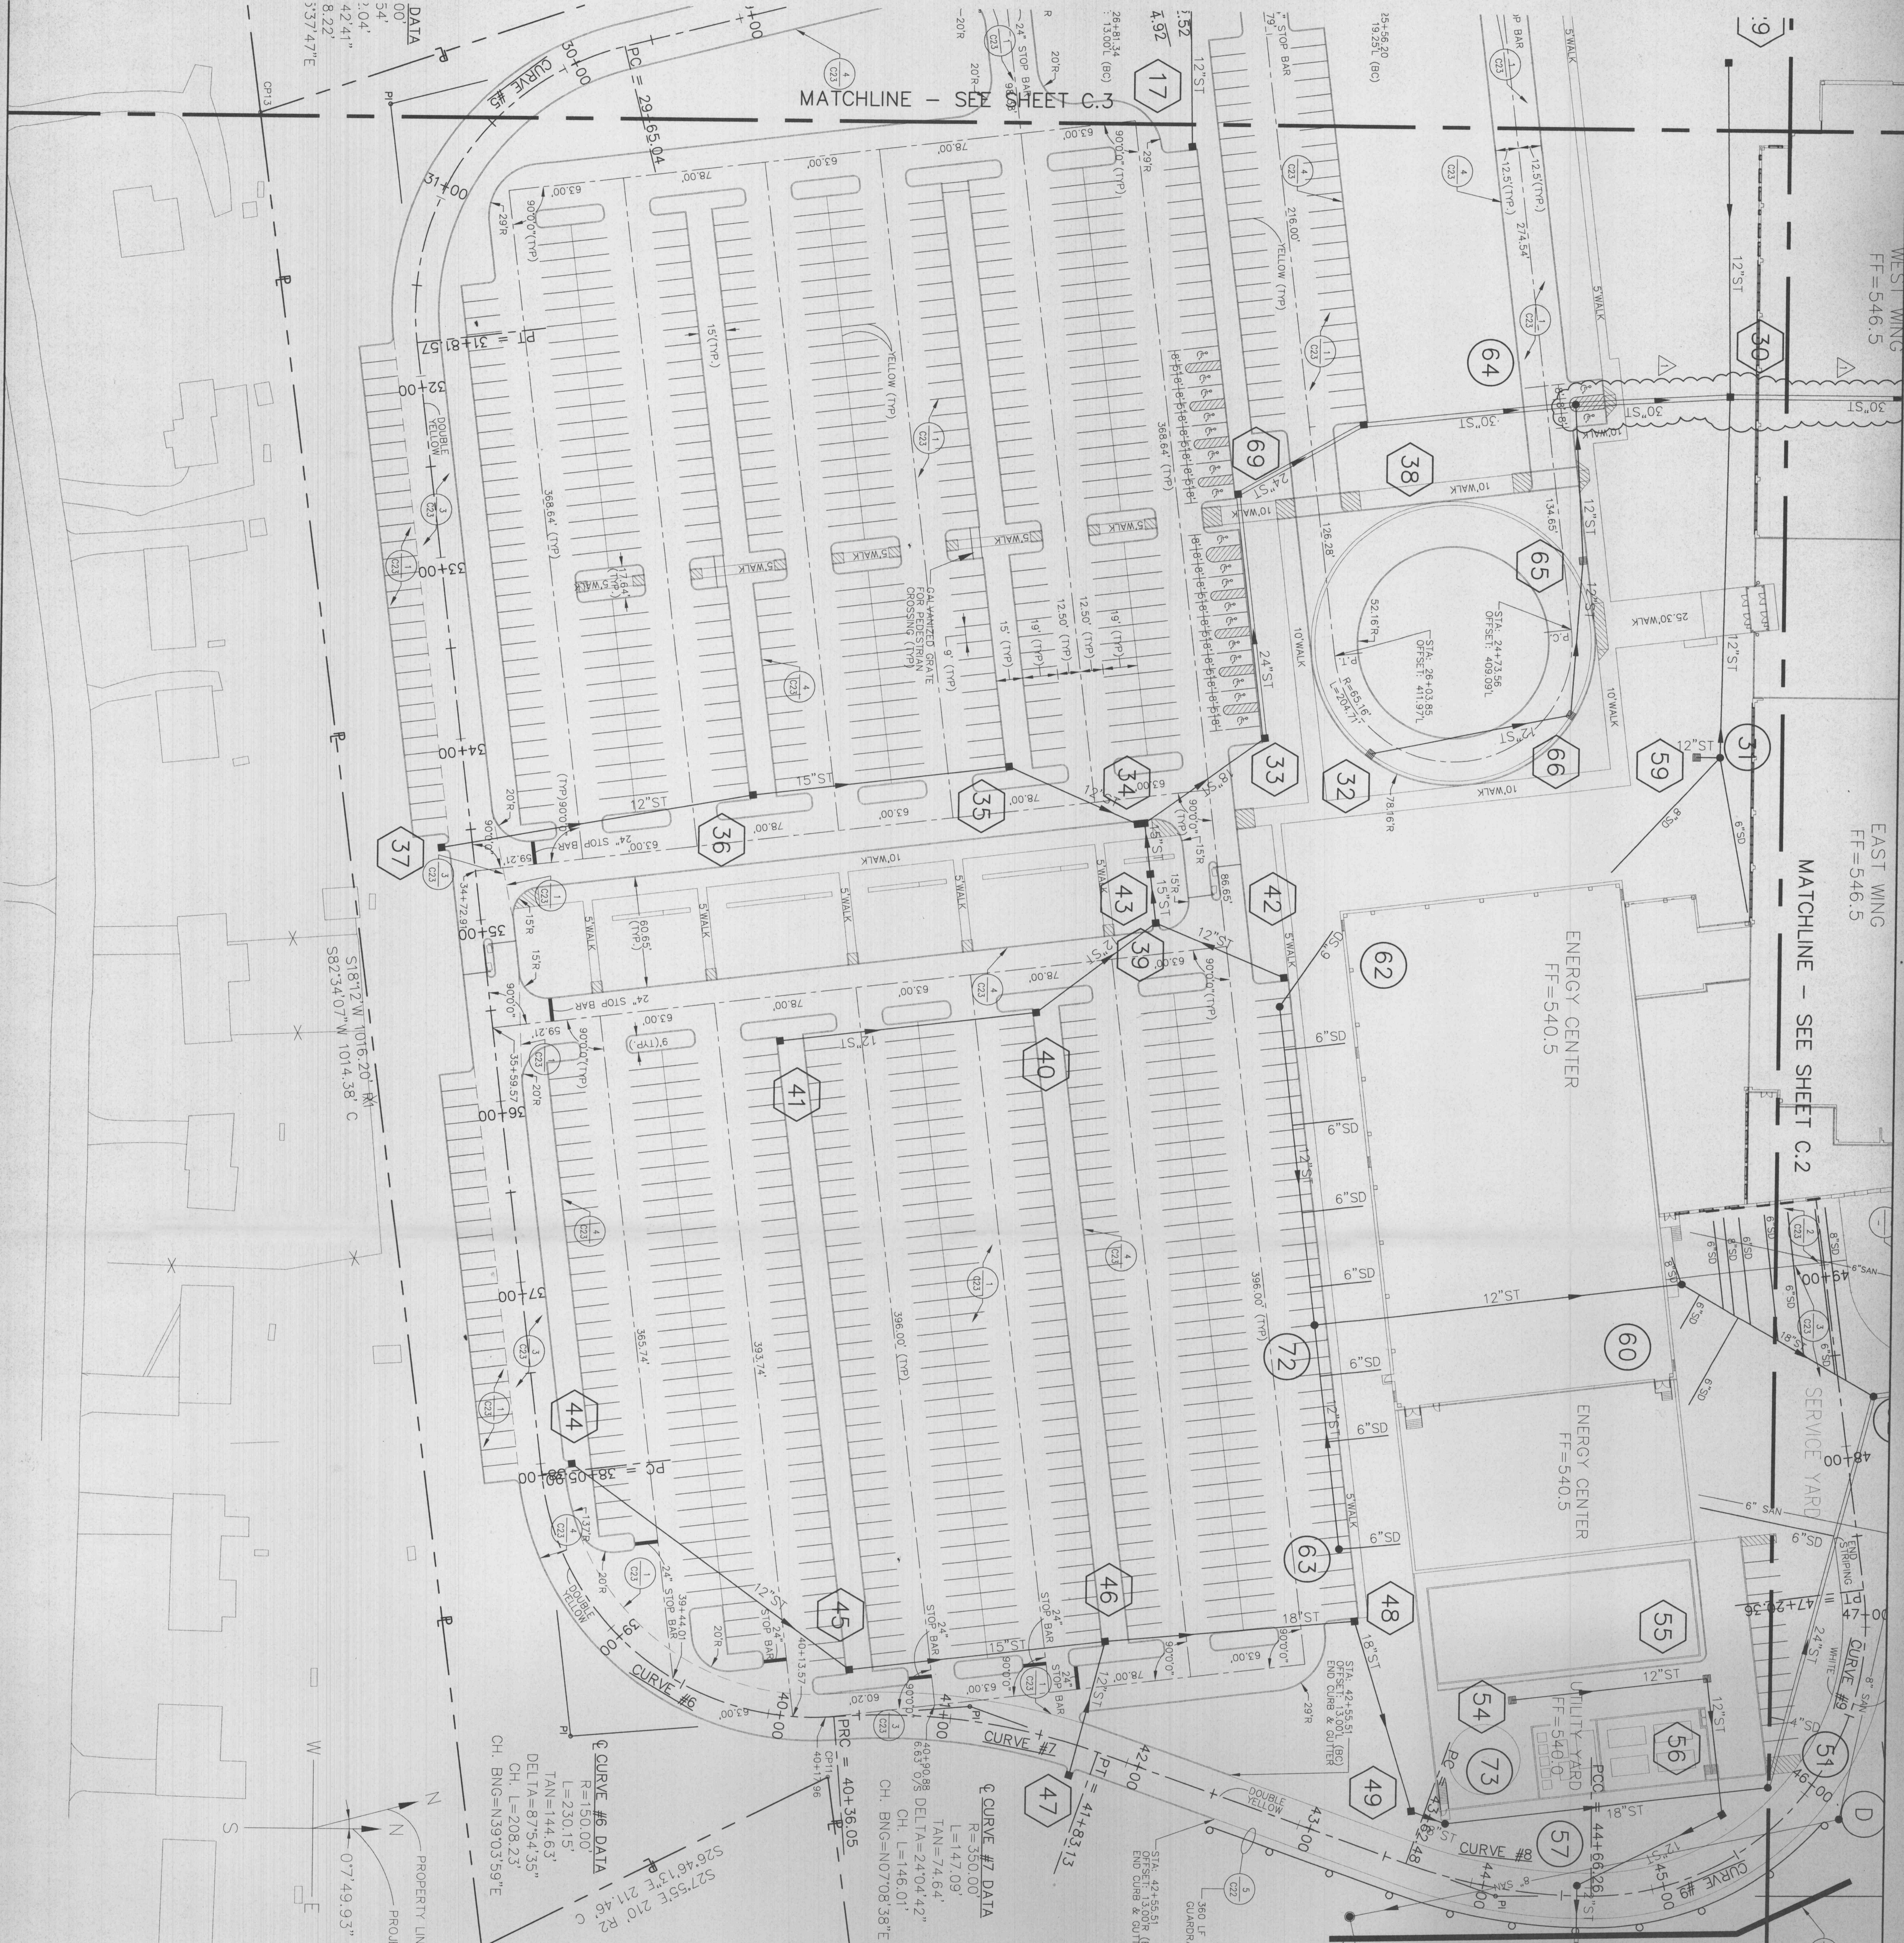

NOTES:

- ROADWAY CURVE DATA IS TO CENTER-LINE OF ROAD.
- DIMENSIONS FOR ALL RADII ARE TO BACK OF CURB. ALL OTHER DIMENSIONS ARE TO FACE OF CURB SEE SHEET C3 FOR COORDINATE TABLES.
- SEE LANDSCAPE (L) SHEETS FOR SIDEWALK LAYOUT AND DETAILS.
- ALL STRIPING SHALL BE 4" WIDE.
- INSTALLATION AND MATERIALS FOR CONCRETE AND ASPHALT SHALL CONFORM WITH "ST. LOUIS COUNTY STANDARD SPECIFICATIONS FOR HIGHWAY CONSTRUCTION" DATED JANUARY 1, 1997.

PROPERTY LINE BEARINGS (CLAYTON ENGINEERING)
PROJECT COORDINATE SYSTEM

0 30 60 90

Scale: 1"=30'

Key Plan

CONSTRUCTION DOCUMENT

Date: 20 MAY 99
Drawn: CME
Checked: SMS
CAD File: C1-C4.DWG

Scale: 1"=30'

CONSTRUCTION DOCUMENT

Date: 20 MAY 99
Drawn: CME
Checked: SMS
CAD File: C1-C4.DWG

Scale: 1"=30'

MasterCard

HELMUTH, OBATA & KASSABAUM, P.C.

211 North Broadway, Suite 600
St. Louis, MO 63102
TEL: 314.427.2000 FAX: 314.427.1803

MAZZETTI & ASSOCIATES
530 BISHOP STREET
SAN FRANCISCO, CA 94108-3623
TEL: 415.392.2266 FAX: 415.392.2676

EDM Incorporated
STRUCTURAL & CIVIL ENGINEERS
220 Madison House Center
St. Louis, MO 63102-1902
TEL: 314.231.5495 FAX: 314.231.8167


Issue # Date Description Drawn/Checked




