



Revisions to  
**MASTERCARD**  
 of Falmes  
 Prepared for  
**MASTERCARD INTERNATIONAL**  
 Client Location

Contract Number:  
**HELLMUTH, OBATA + KASSABAUM, P.C.**

**HOK**  
**NYC**  
 620 Avenue Of The Americas  
 New York, New York 10011  
 212.714.1200 212.714.1163

**HOK**  
**STL**  
 211 North Broadway, Suite 600  
 St. Louis, MO 63102 USA  
 314.421.2000 314.421.6073


*All reproduction & distribution require written consent of HOK*  
 In association with  
**MAZZETTI & ASSOCIATES**  
 MEP ENGINEERS  
 3000 W. BROADWAY  
 SAN RAMON, CA 94583  
 T. 415.362.2266 F. 415.362.2267

**EDM Incorporated**  
 2200 Wisconsin  
 St. Louis, MO 63102-1802  
 T. 314.231.5465 F. 314.231.8167

**CONSULTANT ABC**  
 CONSULTANT ABC

| Issue | Date    | Description      | Drawn | CHK |
|-------|---------|------------------|-------|-----|
| 1     | 5-11-99 | ISSUED TO PUBLIC | ONE   | SMK |
| 2     | 5-11-99 | ISSUED TO PUBLIC | ONE   | SMK |
| 3     | 5-20-99 | ISSUED FOR CDS   | ONE   | SMK |
| 4     | 10-5-99 | ADDENDUM 3       | ONE   | SMK |

| Scale | 1"=30' | HORZ. |
|-------|--------|-------|
| Scale | 1"=5'  | VERT. |

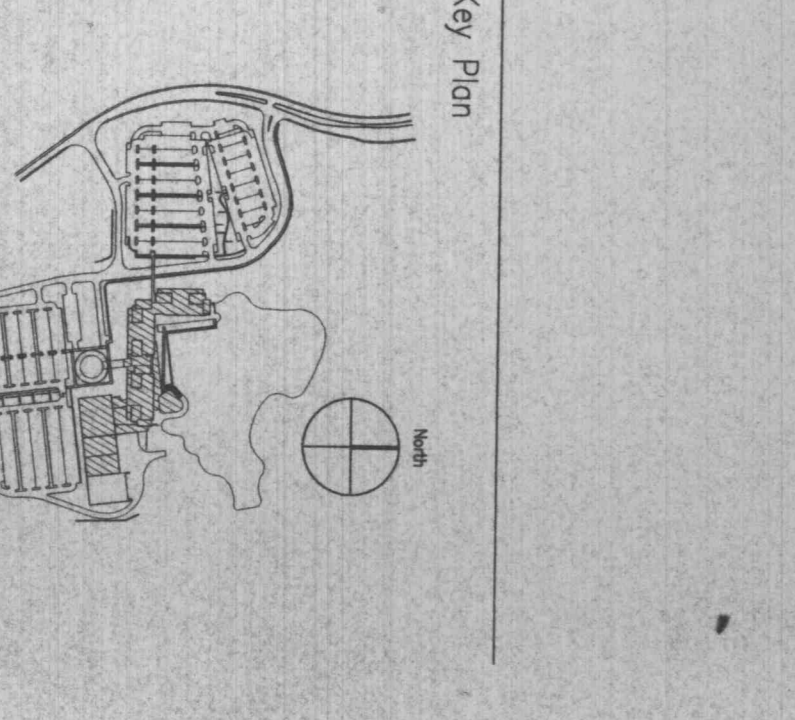


**CONSTRUCTION DOCUMENT**

Date: 20 MAY 99 Project Code:  
 Drawn: OAB Checked: SWS  
 CDD File: 015-018.DWG

Scale: 1"=30' HORZ.  
 1"=5' VERT.

**STORM SEWER PROFILES**

Drawing Number  
**C.16**

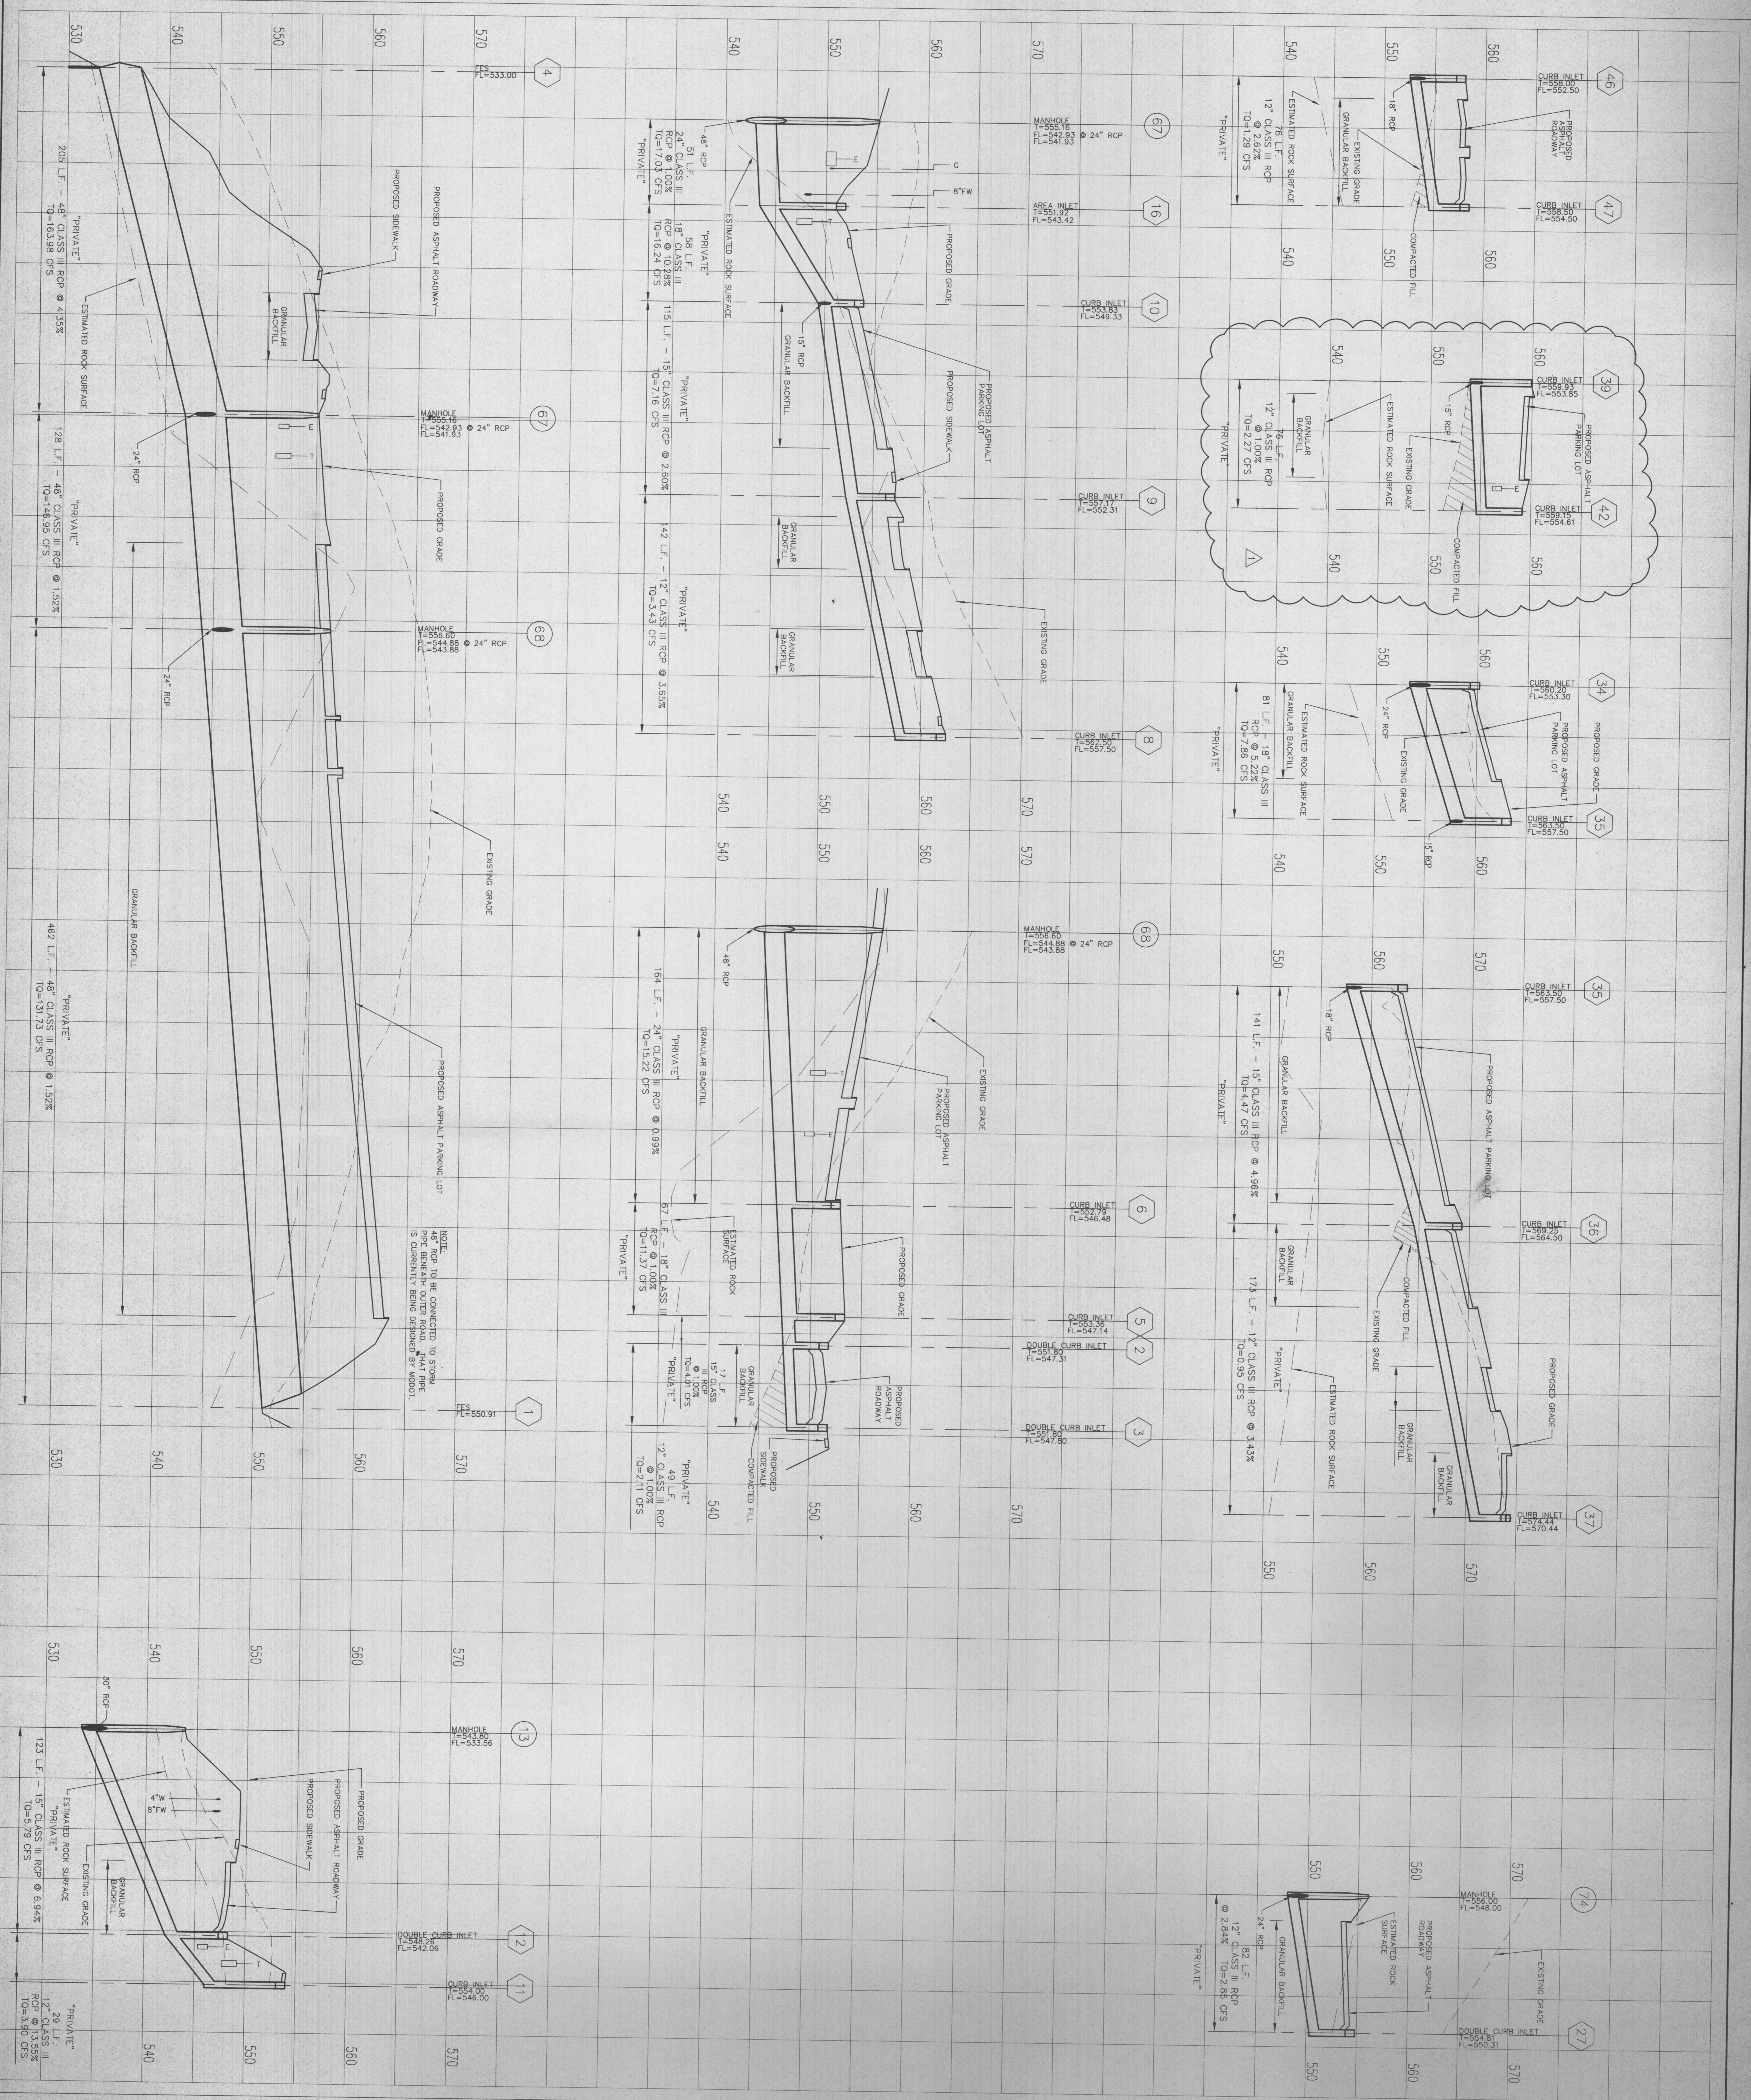

NOTE:  
 48" RCP TO BE CONNECTED TO STORM  
 SEWER MAINLY UNDER ROAD THAT TYPE  
 IS CURRENTLY BEING DETERMINED BY W8007.