



Revisions to
MASTERCARD
of Folsom, Missouri

Prepared for
MASTERCARD INTERNATIONAL
Client Location

Contract Number
HELLWARTH, OBATA & KASSABAUM, P.C.

HNK
NYC

620 Avenue of the Americas
New York, New York 10011
Tel: 212-910-1200, 1712.053.1183.

HNK
STL

211 North Broadway, Suite 600
St. Louis, MO 63102 USA
Tel: 314-421-2000, 1314-421-0073.

In association with

MAZZETTI & ASSOCIATES
530 BISH STREET
SAN FRANCISCO, CA 94108-3503
T. 415.382.2266 F. 415.382.2267

EDM Incorporated
STRUCTURAL & CIVIL ENGINEERS
220 Wenson House Center
St. Louis, MO 63102-1802
T. 314.231.5455 F. 314.231.8167

CONSULTANT ABC
CONSULTANT ABC

T. ##### F. #####

Issue

Date Description Drawn By

10/20/99 ISSUED FOR CDS 1080 SK

Scale

Soil

Key Plan

CONSTRUCTION DOCUMENT

Date: 20 July 99 Project Code:

Drawn By: CDS
Checked: SKS
Cpl. File: C14.149


Scale

Original drawing shall be 48" x 36" (Scale: 1/8"=1'-0")


RETAINING WALL PROFILES

Drawing Number


C.21

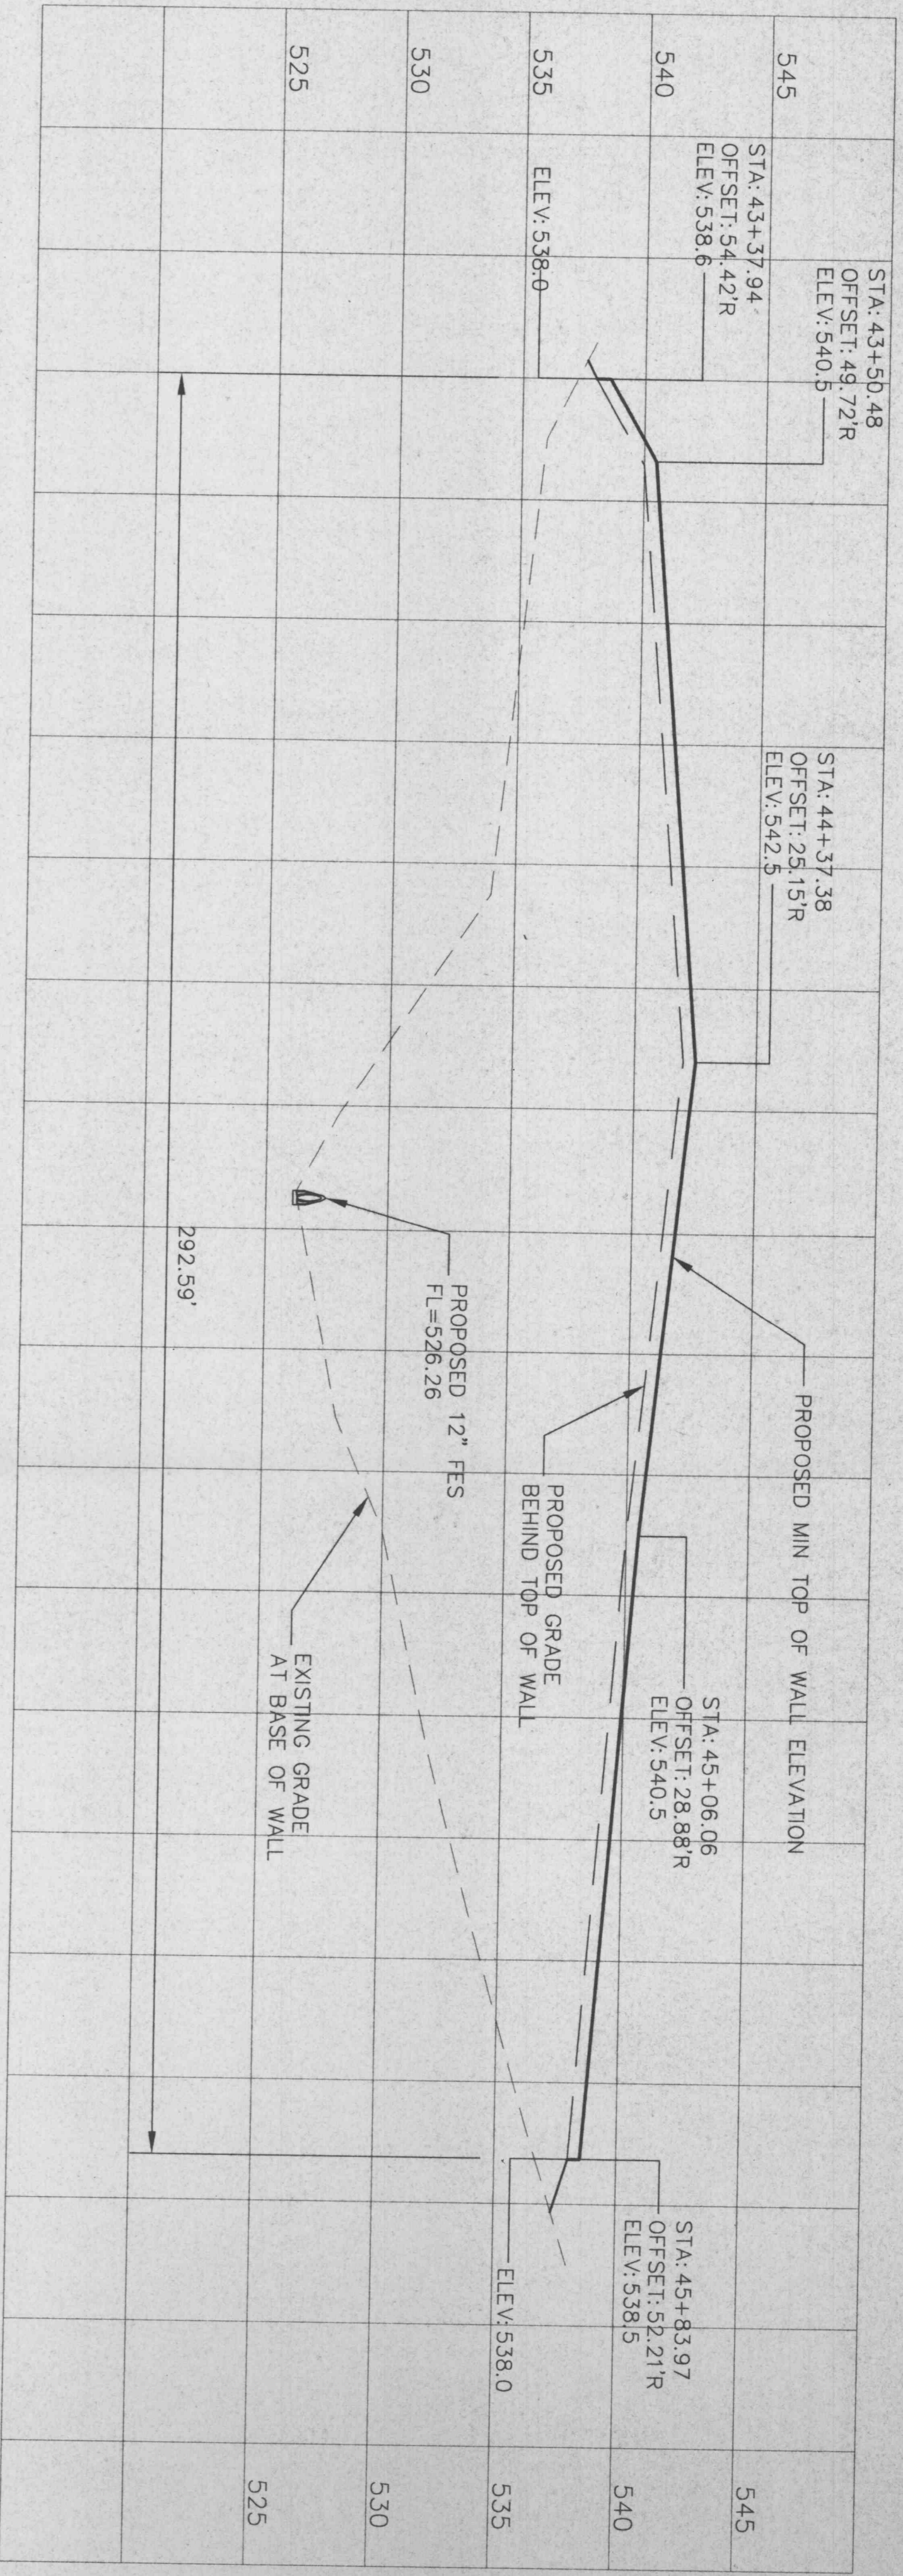

3 RETAINING WALL ON SERVICE DRIVE
SCALE: 1"=20' HOR.
1"=5' VERT.

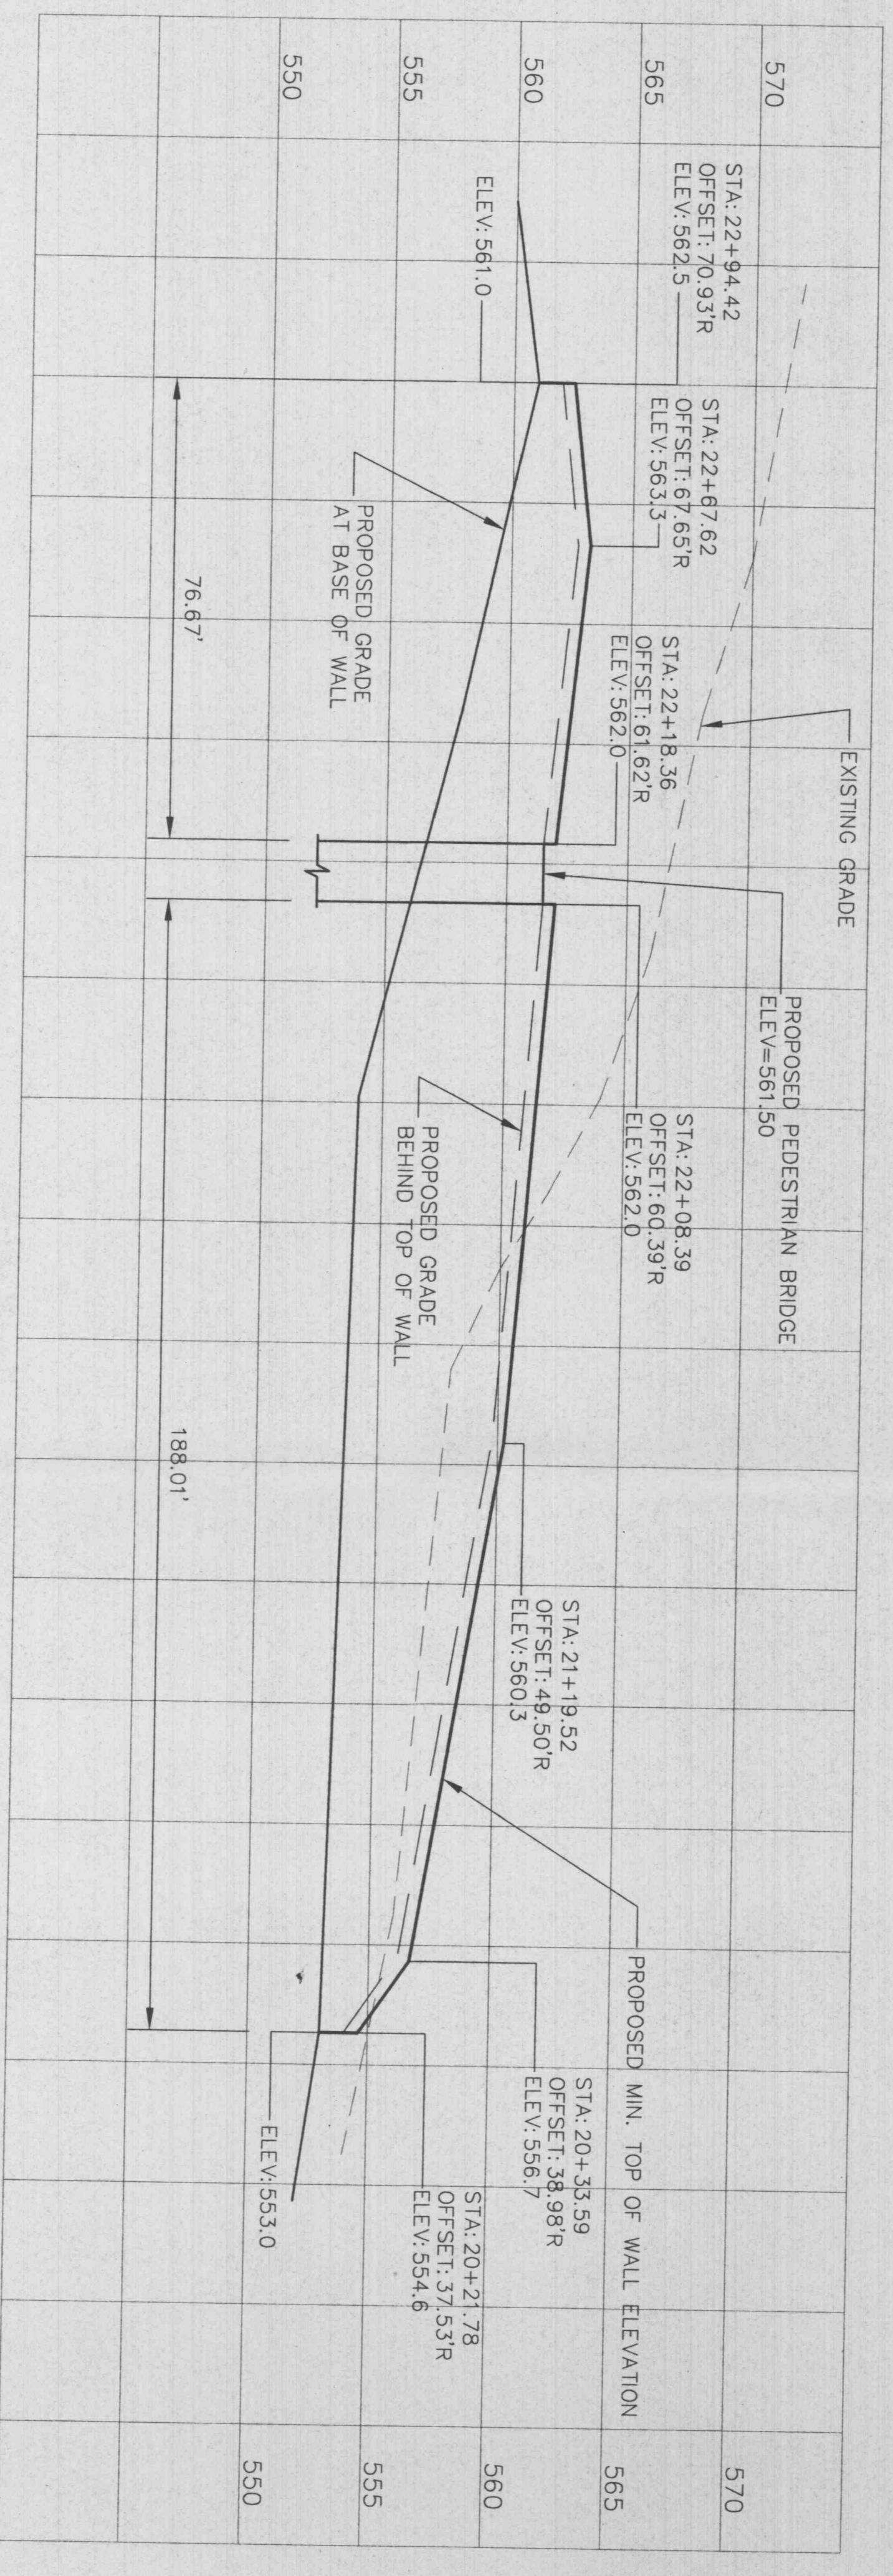

2 RETAINING WALL ON NORTH ENTRANCE DRIVE
SCALE: 1"=20' HOR.
1"=5' VERT.

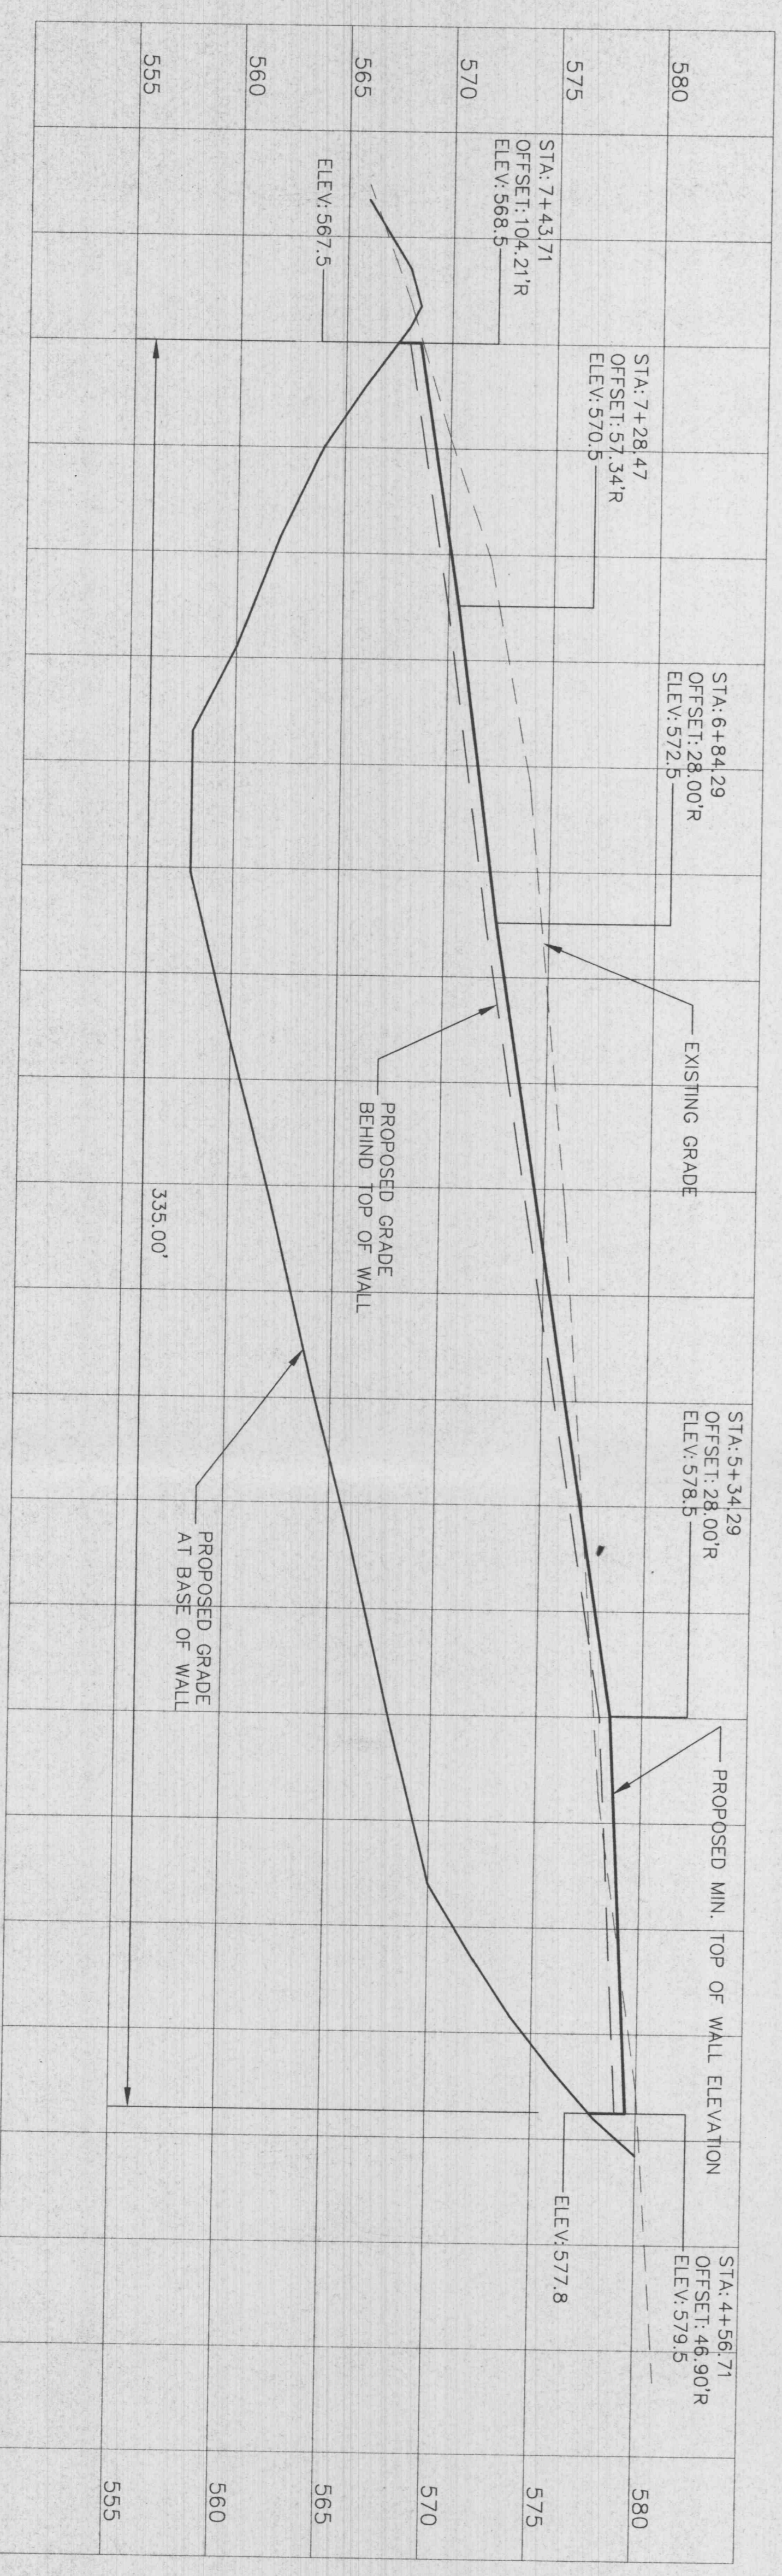

1 RETAINING WALL ON SOUTH ENTRANCE DRIVE
SCALE: 1"=20' HOR.
1"=5' VERT.