


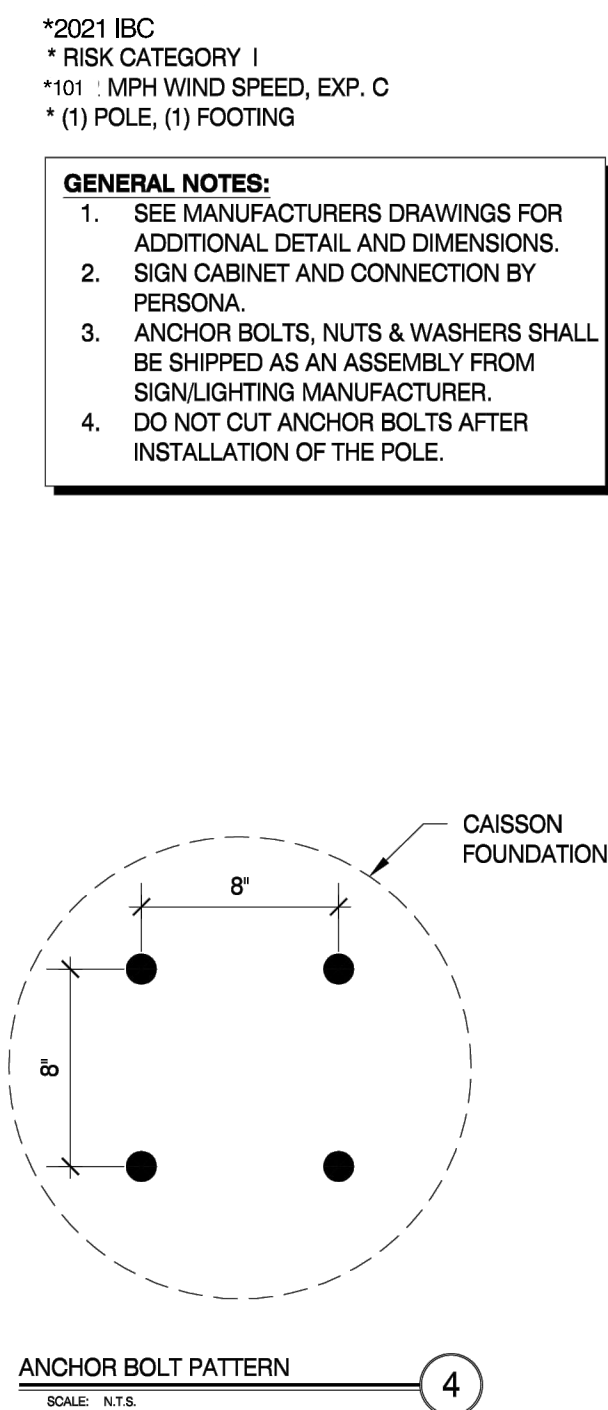

DOUBLE NUTS (GALV.)

FLAT WASHERS

30' POLE BY EVERBRITE

BASEPLATE-BY OTHERS

5" ANCHOR BOLT PROJECTION

SLOPE TOP TO SHED WATER

(12) #6 VERT AND #4 @ 12" OC TIES W/(3) #4 IN TOP 5"

CONDUIT FOR LIGHTING - BY OTHERS

1" DIA. ANCHOR BOLT

2" X 2" X 3/8" PLATE WASHER WITH 1 1/8" DIA. HOLE TO BE EMBEDDED IN FOUNDATION

BOTTOM NUT FOR 1" DIA. ANCHOR BOLT

LOCK NUT

STRUCTURAL NUT

PLATE WASHER (PER LIGHT POLE MANUFACTURER)

LEVELING NUT

THE DISTANCE FROM THE TOP OF THE FOUNDATION TO THE BOTTOM OF THE BASE PLATE TO BE NO MORE THAN 2X THE ANCHOR BOLT DIAMETER

TORQUE NUTS TO 168FT. LBS.

LEVELING NUT

3" CLR (TYP)

6"

8'-0"

7'-6"

42" MINIMUM

3'-0" Ø

1" x 36" LONG ASTM F1554 GR105 GALVANIZED ANCHOR BOLTS W/NUTS & WASHERS (4) REQ'D

NOTE:
1. MAXIMUM FLAG SIZE 6'-0"x10'-0"
2. LIGHTNING GROUND SPIKE BY OTHERS

FLAG POLE FOUNDATION

15 OF 26