


Scale: Horiz. 1" = 50'
Vert. 1" = 10'

FINAL SURVEY NOTEBOOK NO. 1985 CHECKED BY DATE

ORIGINAL SURVEY NOTEBOOK NO. 1985 CHECKED BY DATE

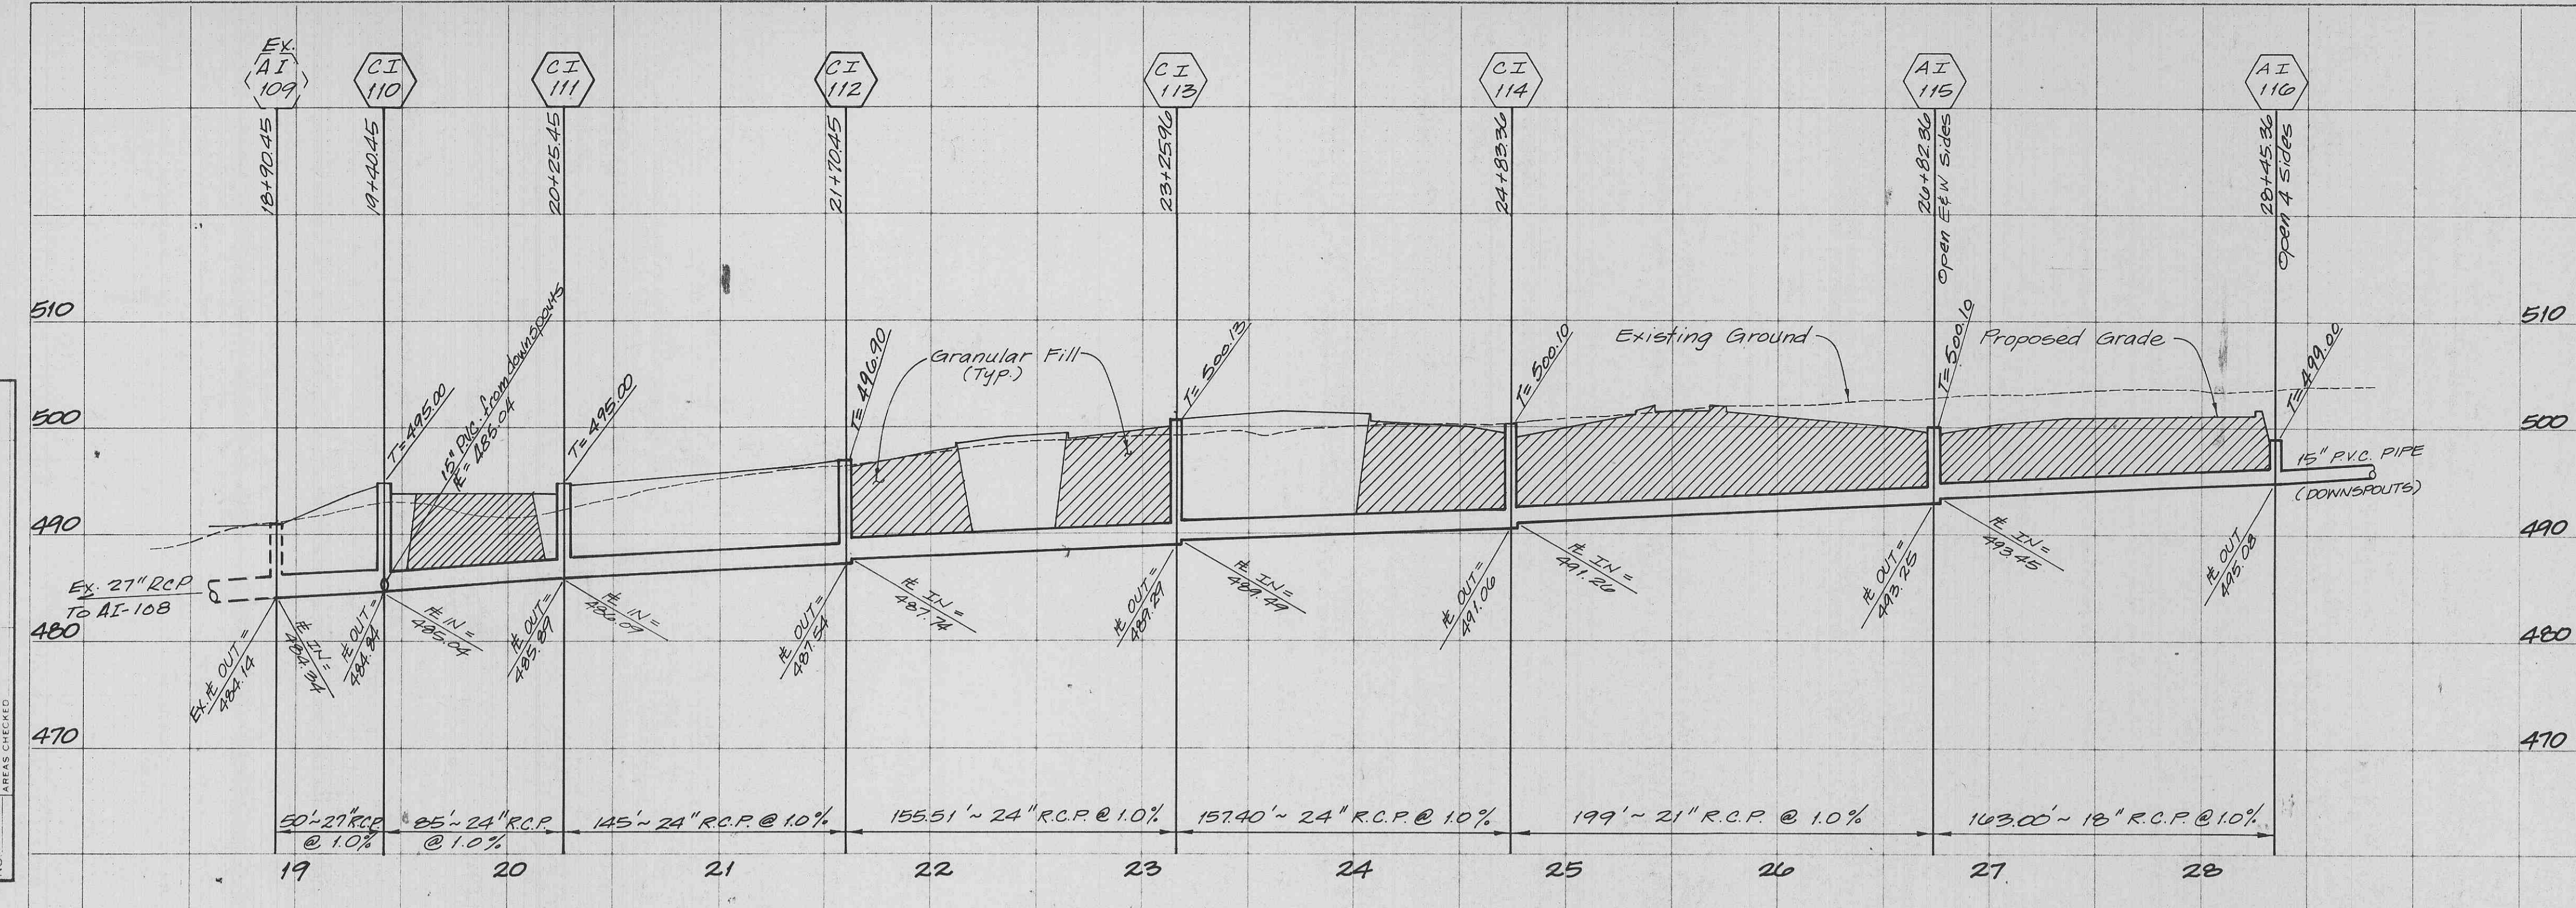

ALTERNATE: Contractor to provide alternate bid for installing aluminized corrugated metal pipe in lieu of reinforced concrete pipe as listed below.

LOCATION	LENGTH	R.C.P.	C.M.P.
AI109-CI110	50 Lin. Ft.	27"	30"
CI110-CI111	85 Lin. Ft.	24"	24"
CI111-CI112	145 Lin. Ft.	24"	24"
CI112-CI113	155.51 Lin. Ft.	24"	24"
CI113-CI114	157.40 Lin. Ft.	24"	24"
CI114-AI115	199 Lin. Ft.	21"	21"
AI115-AI116	163 Lin. Ft.	18"	18"

PREPARED BY:


PICKETT RAY & SILVER

Civil Engineers
Professional Seal No. 65876
Land Surveyors
441-1211 478-1211

NEW DISTRIBUTION FACILITY

OWNER: McKesson Corporation

CONTRACTOR: R.W.Murray Co.

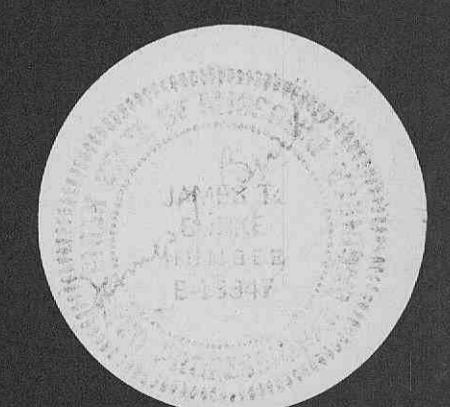

Revision Dates
 / /
 / /
 / /
 / /

Issue Date
3/6/90

Sheet Title
STORM SEWER PROFILES

RWM Job Number
571

Sheet Number
C-4