



CONTRACTOR TO SUBMIT SHOP DRAWINGS TO ENGINEER FOR REVIEW


12 BICYCLE RACK DETAIL
SCALE: N.T.S. REF. DWG. C3.0

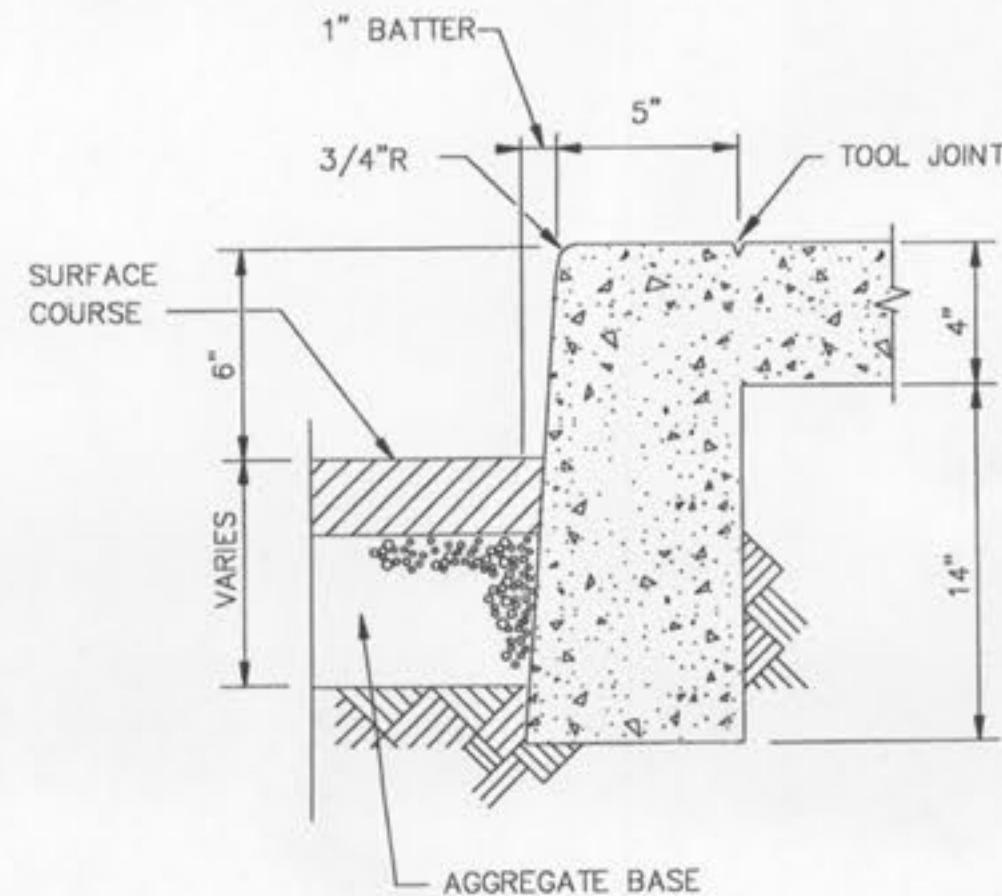


11 CONCRETE CURB & SIDEWALK DETAIL
SCALE: N.T.S. REF. DWG. C3.0

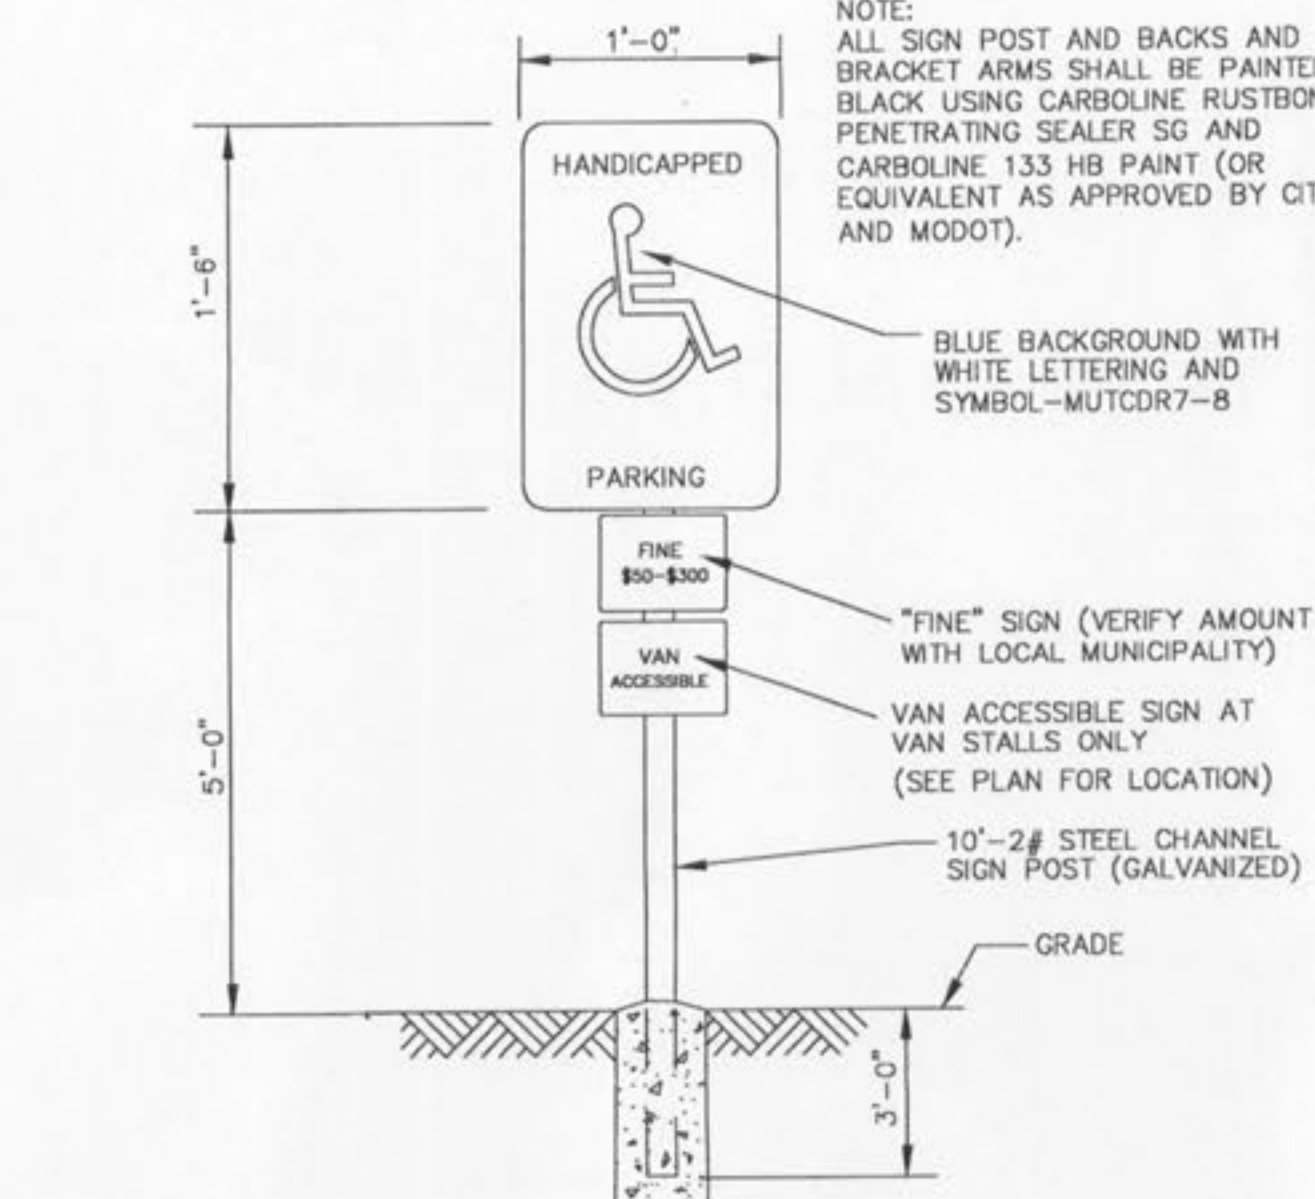


9 HANDICAP SIGN DETAIL
SCALE: N.T.S. REF. DWG. C3.0

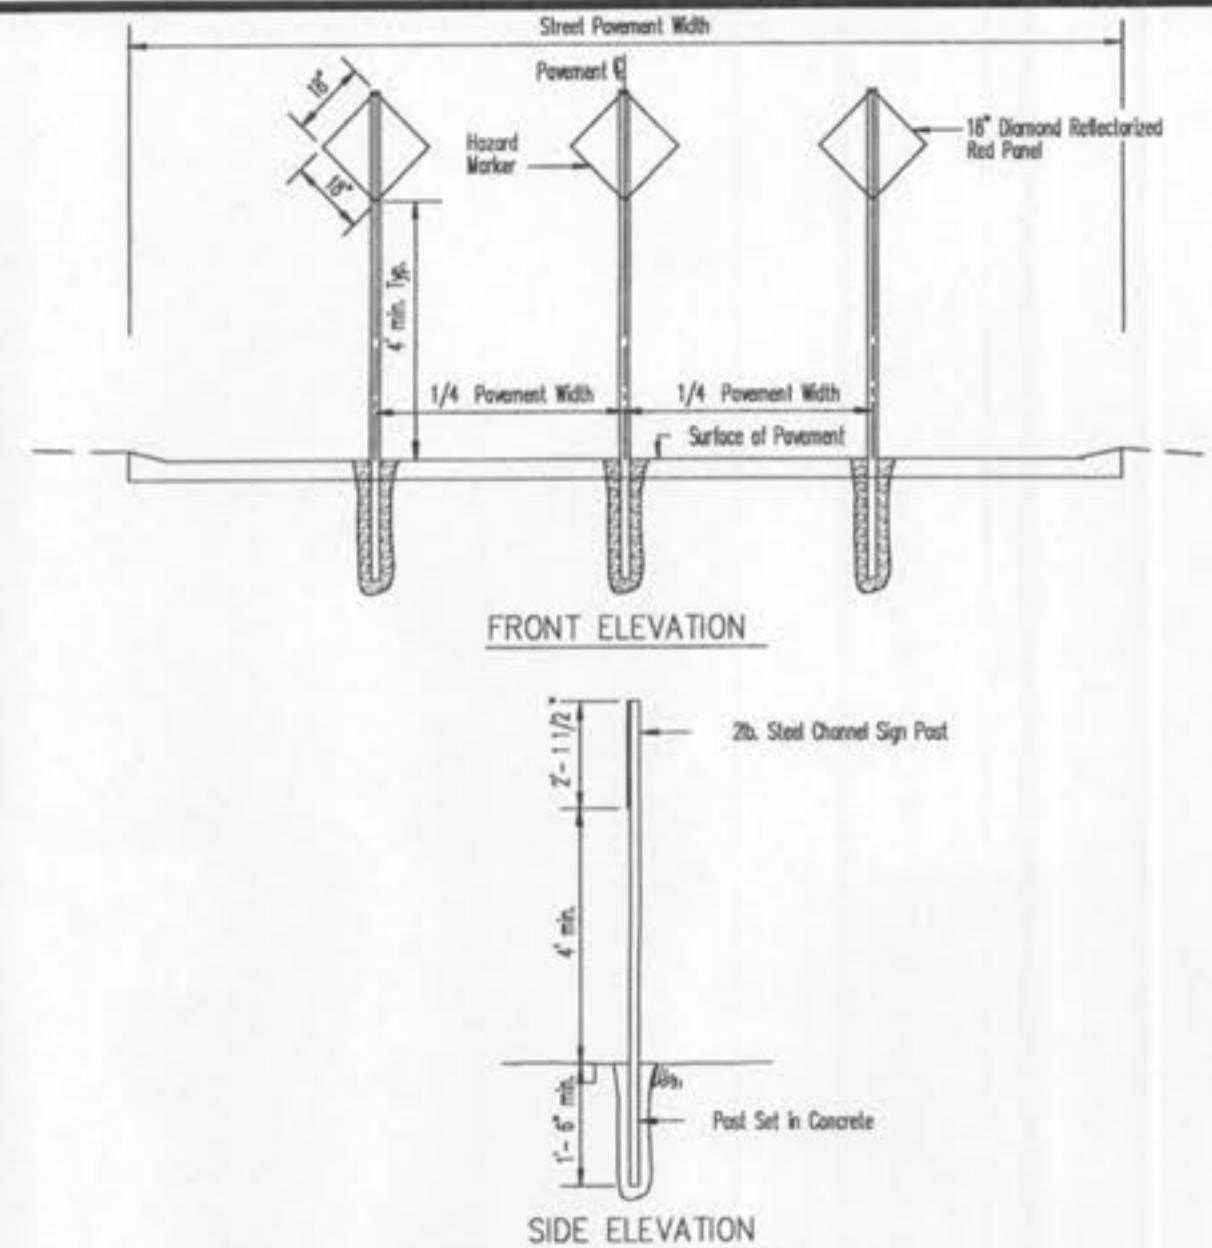


11 SIGN DETAIL FOR TERMINATION OF ROAD PAVEMENT
SCALE: N.T.S. REF. DWG. C3.0

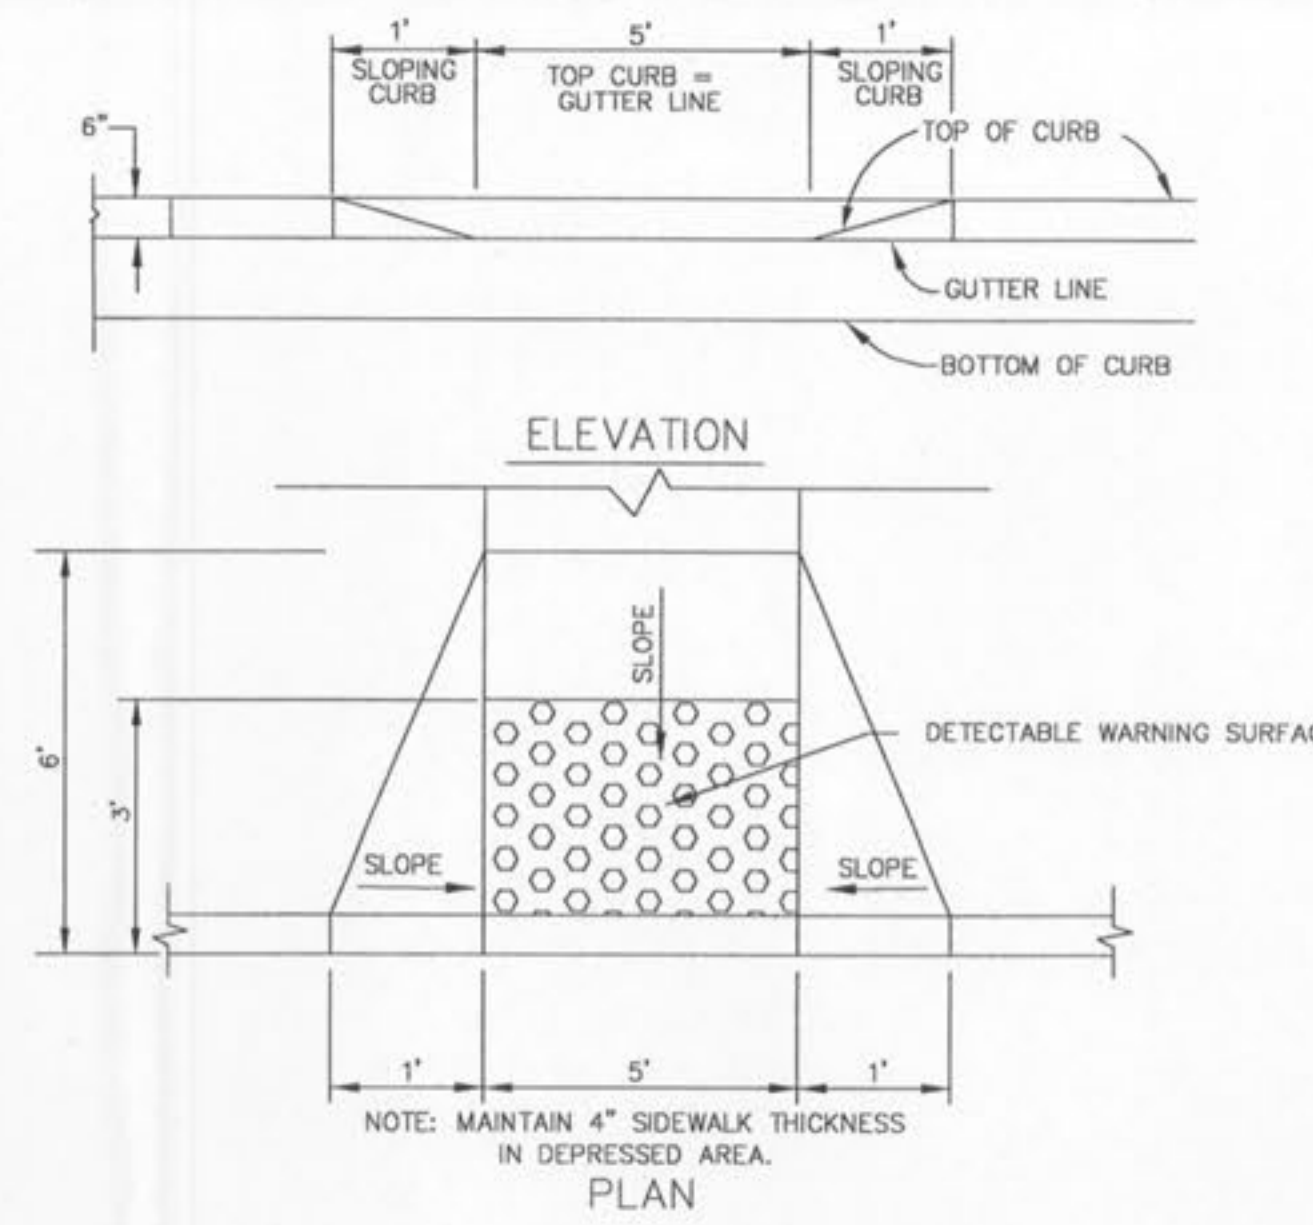


3 HANDICAP RAMP DETAIL-TYPE 1
SCALE: N.T.S. REF. DWG. C3.0

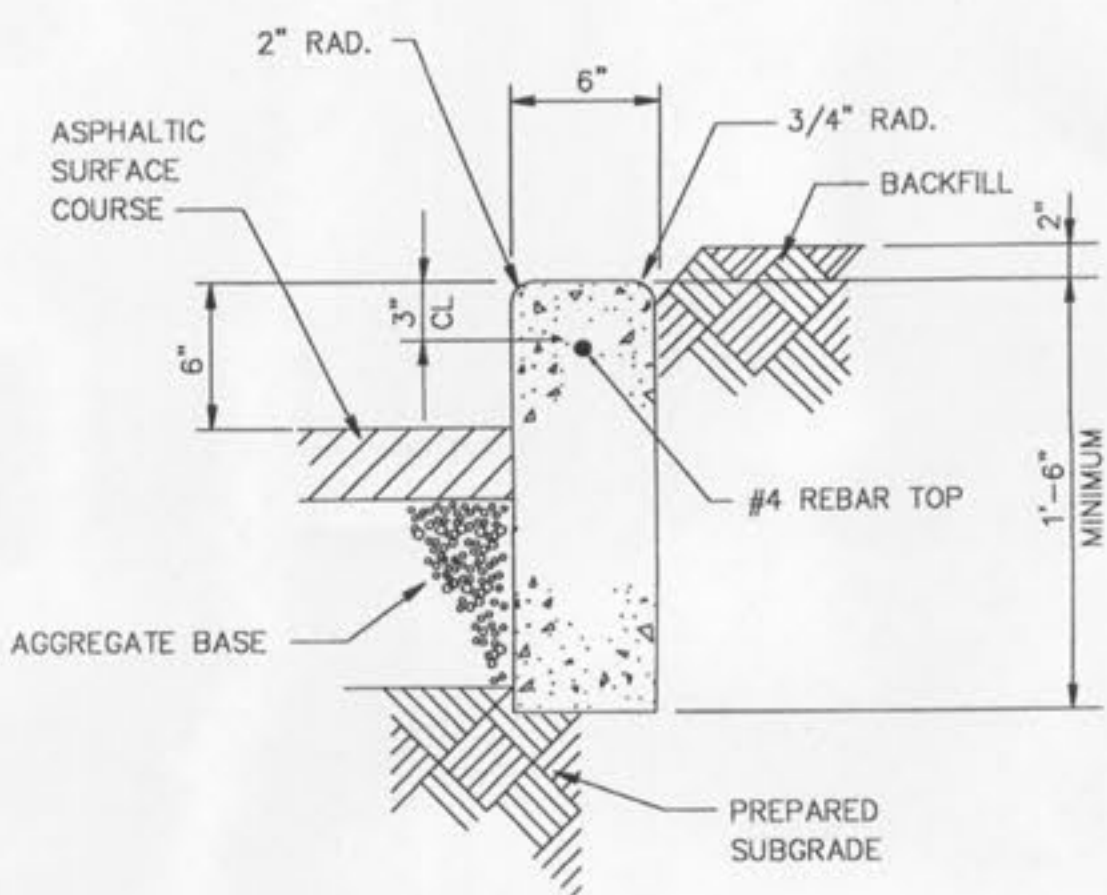

8 TYPE "S" CONCRETE CURB DETAIL
SCALE: N.T.S. REF. DWG. C3.0

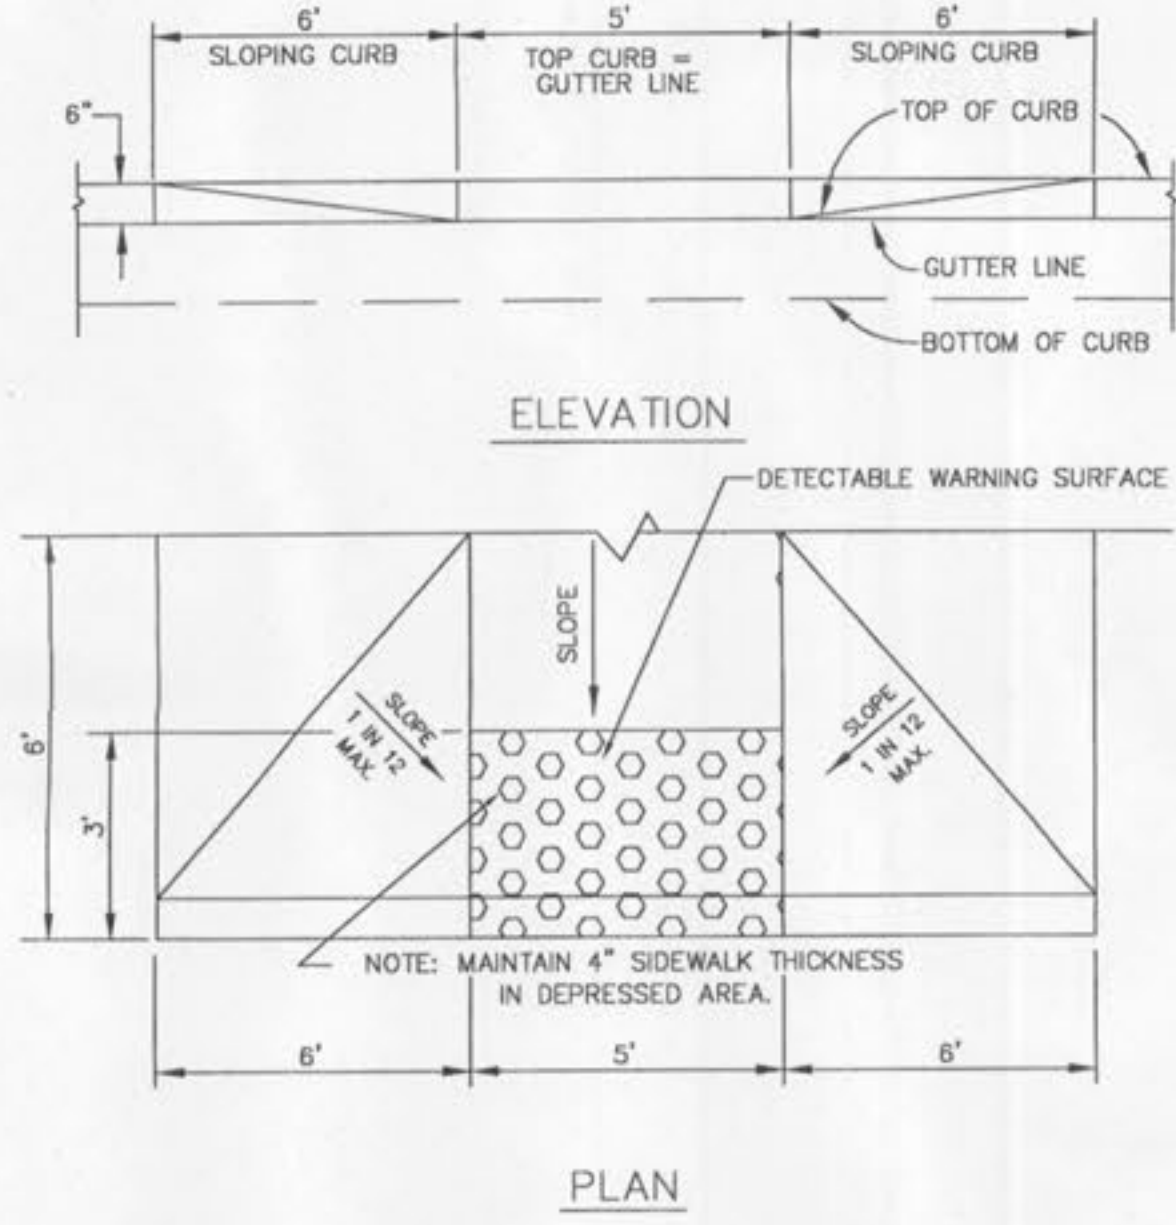

5 HANDICAP RAMP DETAIL-TYPE 3
SCALE: N.T.S. REF. DWG. C3.0

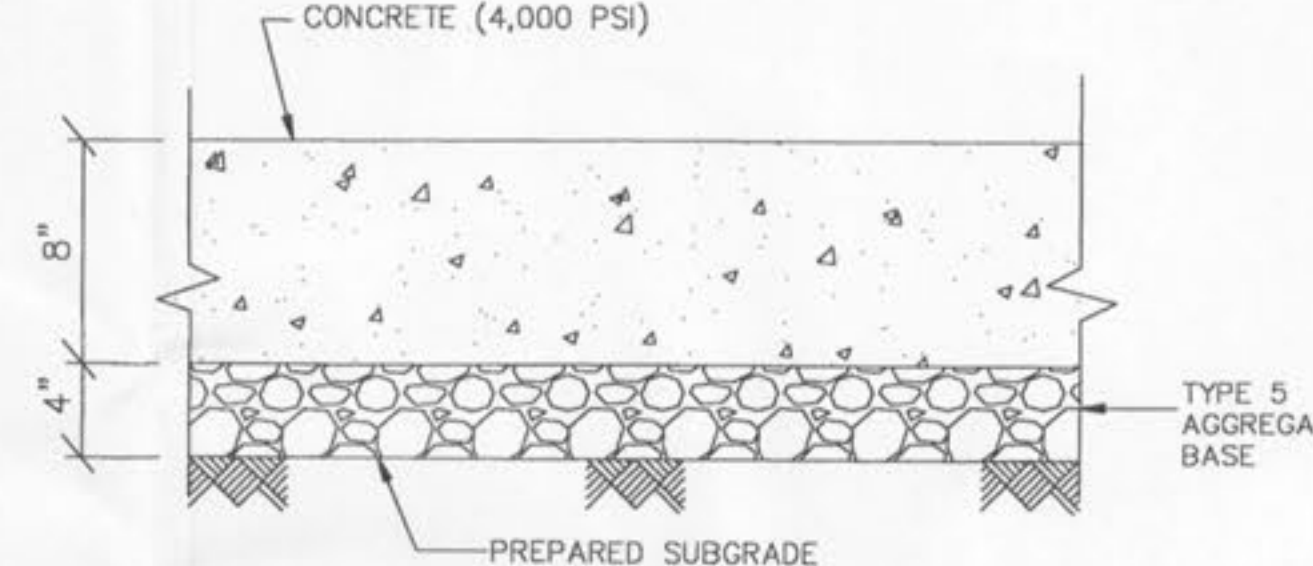


2 CONCRETE PAVEMENT
SCALE: N.T.S. REF. DWG. C3.0


REFER TO GEOTECHNICAL REPORT FOR FINAL SPECIFICATIONS

NOTE:

1. FINAL PAVEMENT SECTION TO BE VERIFIED AND DESIGNED BY GEOTECHNICAL ENGINEER UNDER CONTRACT WITH THE DEVELOPER.
2. PAVEMENT IN ROW IS TO BE 8" OF CONCRETE OVER 4" ROCK BASE.

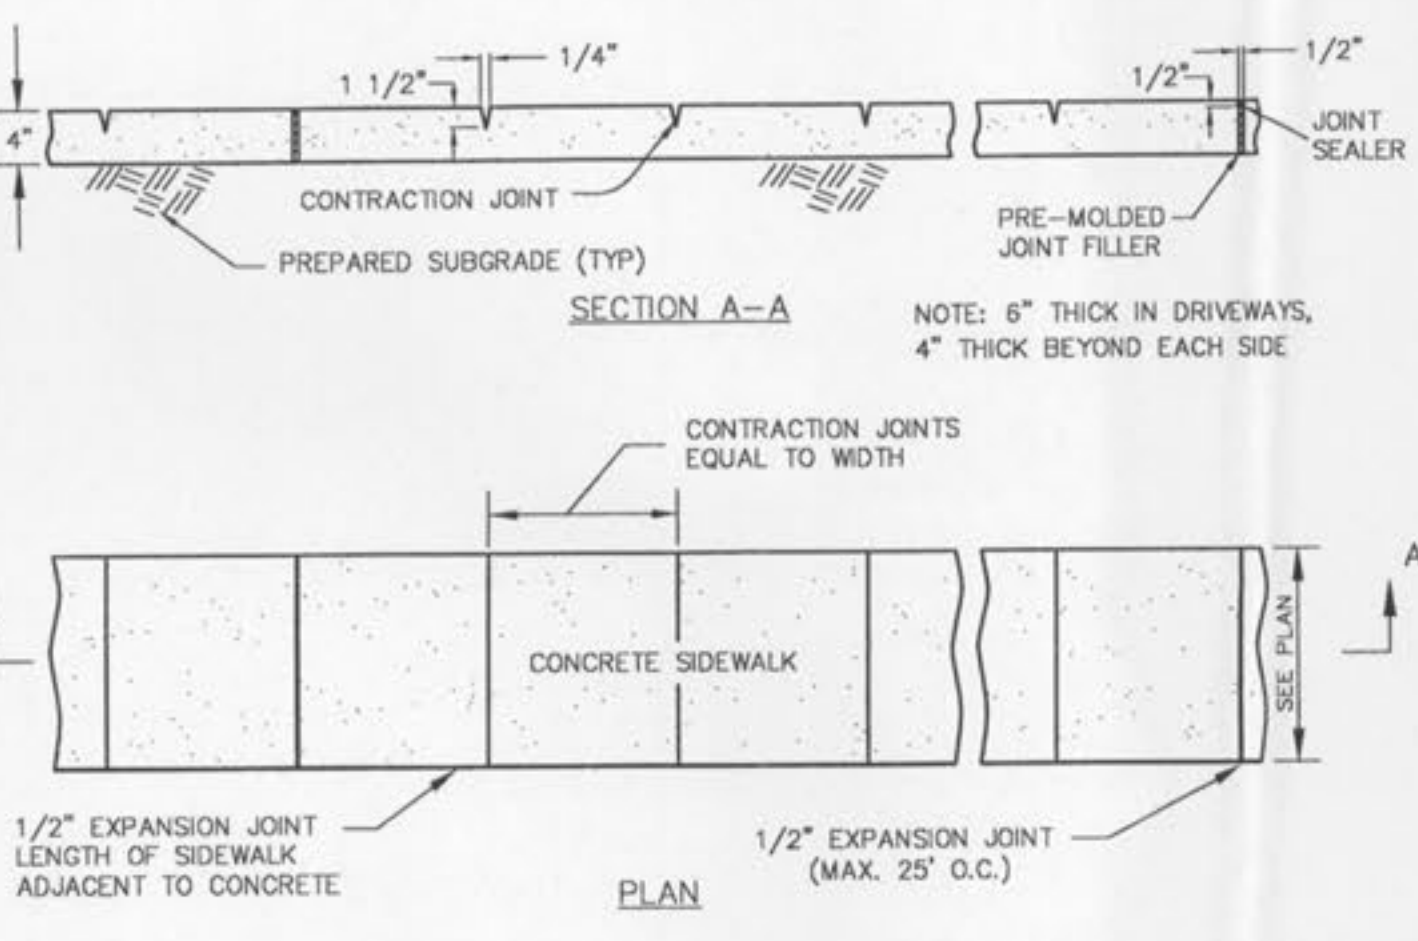


10 CONCRETE SIDEWALK DETAIL
SCALE: N.T.S. REF. DWG. C3.0

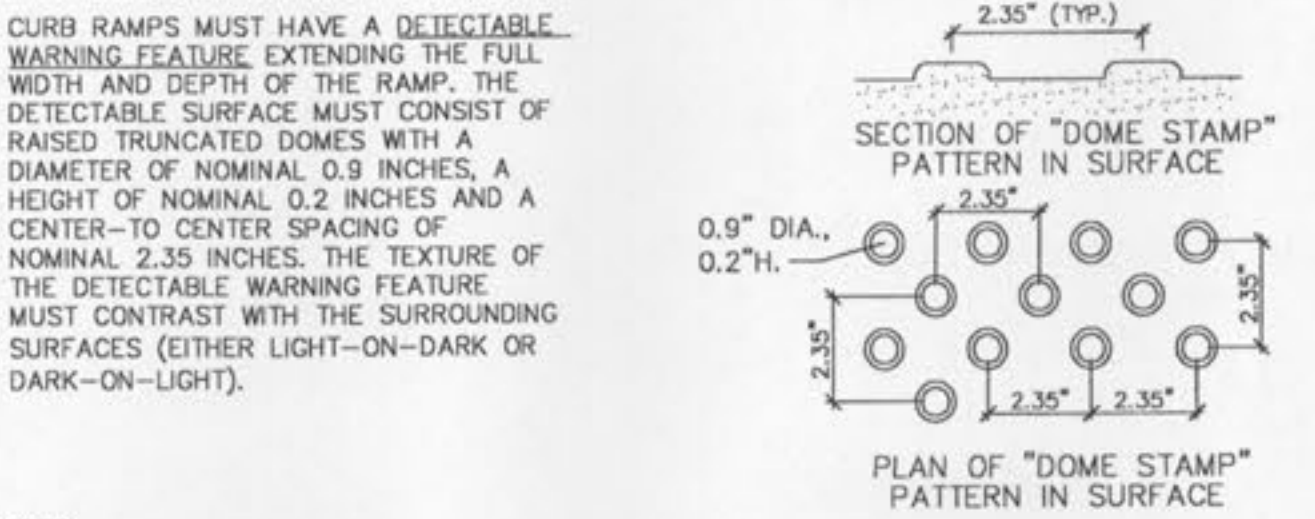


7 DETECTABLE WARNING SURFACE DETAIL
SCALE: N.T.S. REF. DWG. C3.0

NOTE:

1. TRUNCATED DOMES FOR CURB RAMPS WITHIN ROW SHALL BE RED PRE-CAST ARMOR TILE (OR APPROVED EQUAL) AND CAST INTO THE CONCRETE AND SHALL MEET ADA REQUIREMENTS.

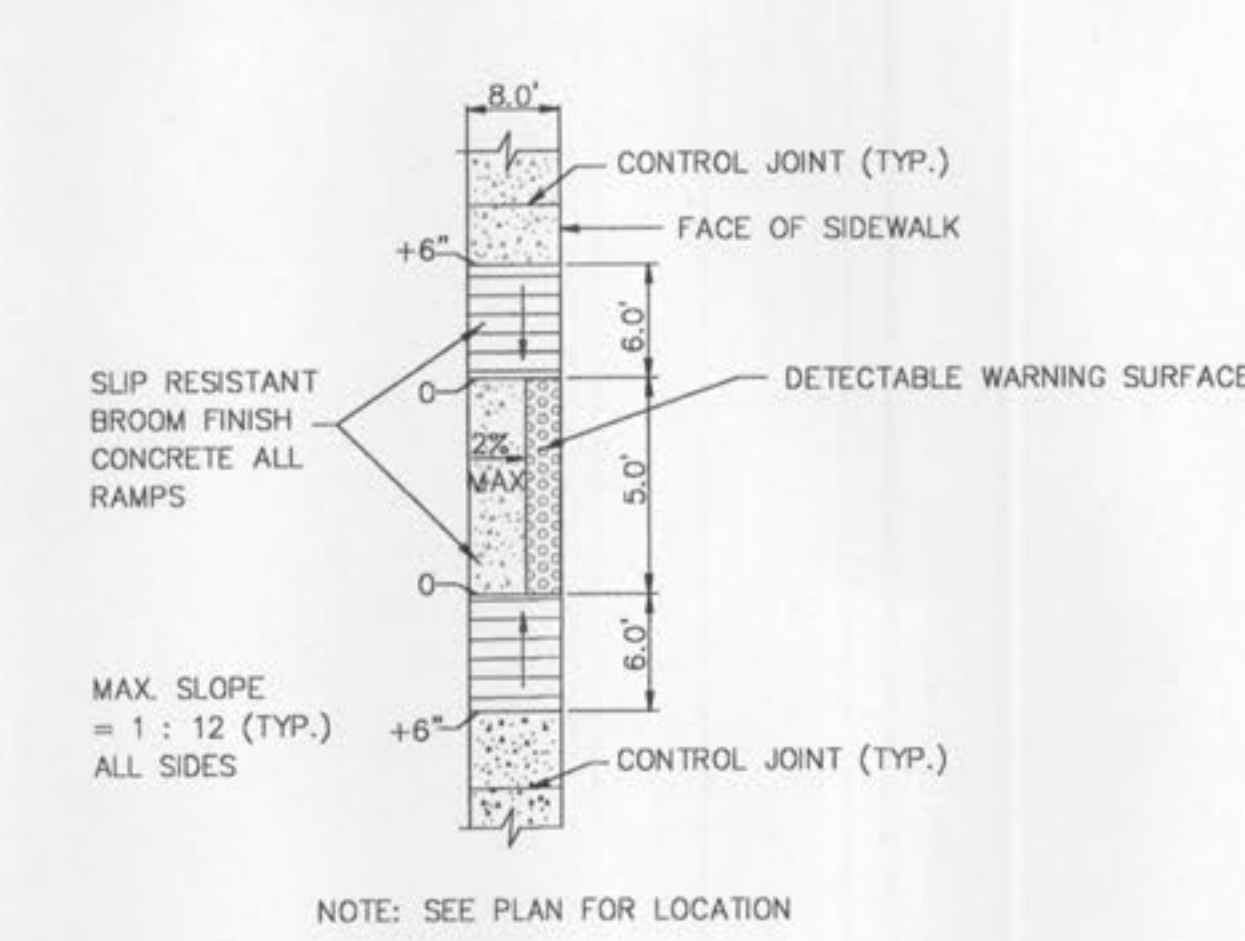

4 HANDICAP RAMP DETAIL-TYPE 2
SCALE: N.T.S. REF. DWG. C3.0

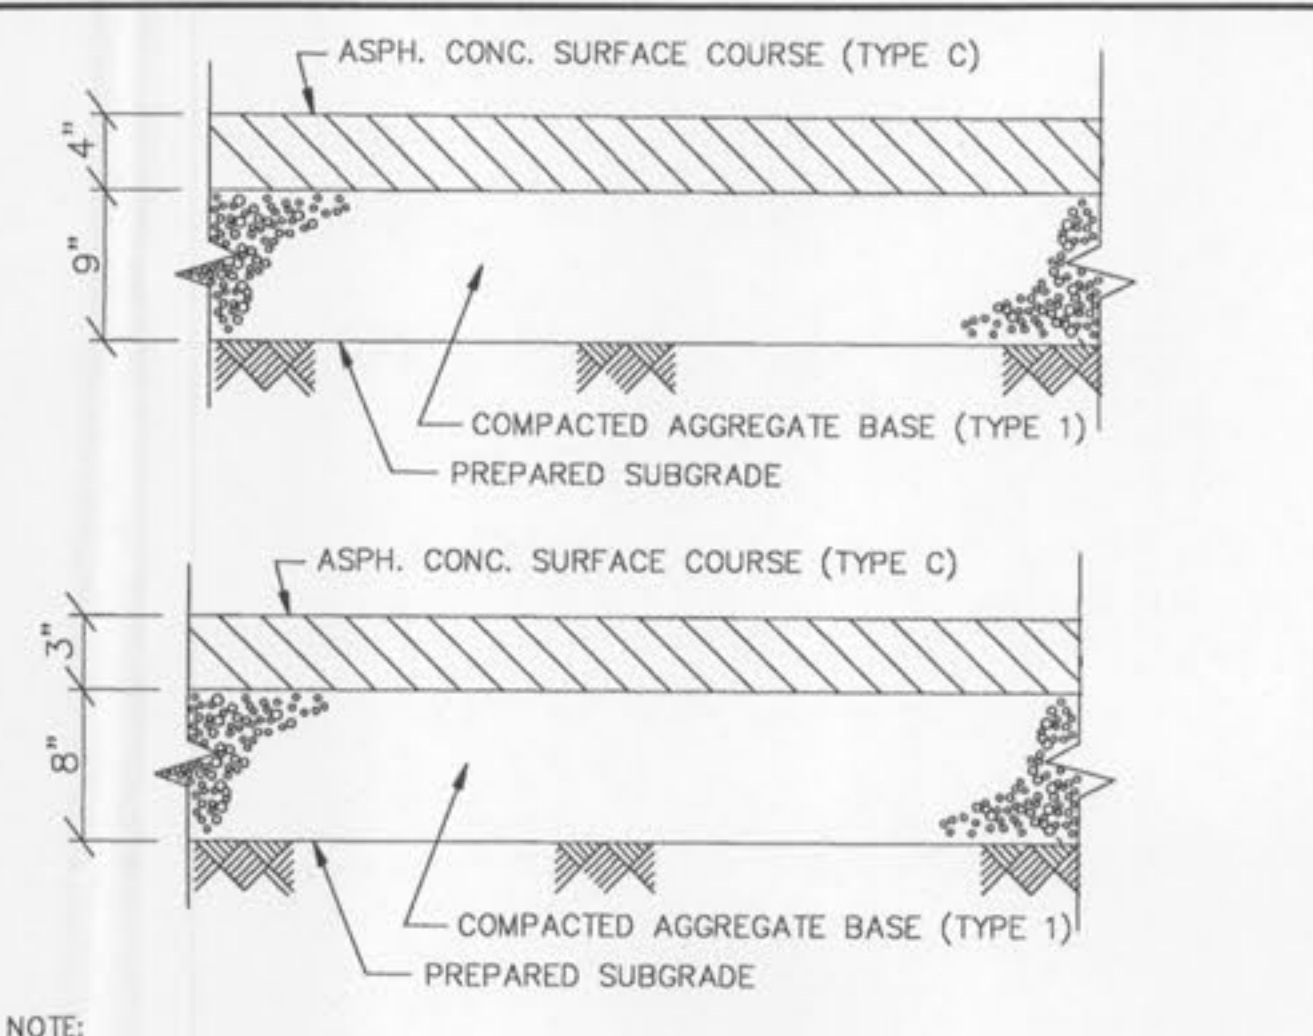

1 STANDARD DUTY ASPHALT PAVEMENT
SCALE: N.T.S. REF. DWG. C3.0

NOTE:

1. FINAL PAVEMENT SECTION TO BE VERIFIED AND DESIGNED BY GEOTECHNICAL ENGINEER UNDER CONTRACT WITH THE DEVELOPER.
2. THE MINIMUM ASPHALT PAVEMENT SECTION PER THE CITY OF O'FALLON IS 3" TYPE 'C' ASPHALT ON 8" AGGREGATE.

MEADOWLANDS
TOM GINNEVER AVE.
O'FALLON, MISSOURI 63366

GOLE
INCORPORATED
1243 TOM GINNEVER AVENUE
O'FALLON, MISSOURI 63366
p: 636-978-7608 f: 636-978-7509

ARCHITECT: THE LAWRENCE GROUP ARCHITECTS

DEVELOPER/OWNER: NEW COVENANT HEALTH CARE, LLC
47 CAMBRIAN WAY
ST. CHARLES, MISSOURI 63301
GENERAL CONTRACTOR: TRH COMMERCIAL GROUP

REVISIONS	DATE	DESCRIPTION
1	2/27/08	1' OF FALLON CITY COMMENTS
2	3/2/08	2' OF FALLON CITY COMMENTS
3	3/27/08	3' OF FALLON CITY COMMENTS
4	7/22/08	4' OF FALLON CITY COMMENTS

DESIGNED BY: BC
DRAWN BY: LM
CHECKED BY: JR
DATE: 12/14/07
Job Number: 06-086
Sheet Number: C7.0
P&Z FILE #2706.04 FEBRUARY 7, 2008

LAYOUT: C7.0 DATE: Jul 22, 2008 7:39am
DRAWING: S:\Users\jacob@goledesign.com\Projects\06-086\06-086-Detailed\06-086.dwg