
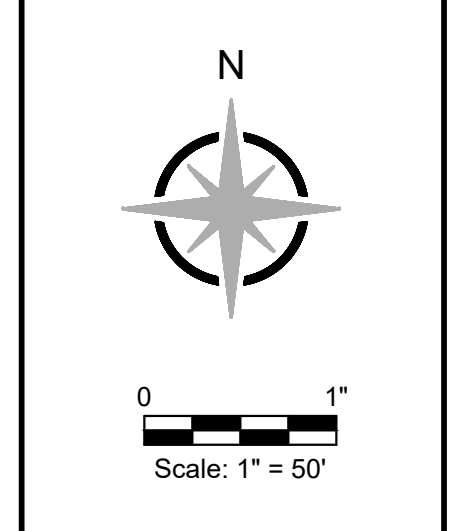


Study Point	Area Number	Total Acres	Impervious Area		Meadow Area		Grass Type-C Area		Grass Type-D Area		Woods Type-C Area		Woods Type-D Area		Weighted CN	Time of Conc. (min.)
			Acres	CN	Acres	CN	Acres	CN	Acres	CN	Acres	CN	Acres	CN		
1	1	0.15	0.08		0		0		0.07		0		0		91	6.3
	2	0.16	0.08		0		0		0.08		0		0		91	5.6
2	3	2.22	0.05		1.1		0		0.27		0.8		0		76	13.9
3	4	5.66	0	98	1.31		0.05		0.1		0		0		77	21.0
4	5	3.89	0		0.39	78	0.92		0.79		0		0		78	20.6
5	6	1.19	0.02		0.13		0		0		0		0		77	13.2
6	7	0.68	0		0.2		0		0		0		0		77	14.5
	9	0.29	0.14		0		0		0.15		0		0		91	5.0
7	8	6.47	0		6.1		0		0.25		0		0		78	10.5

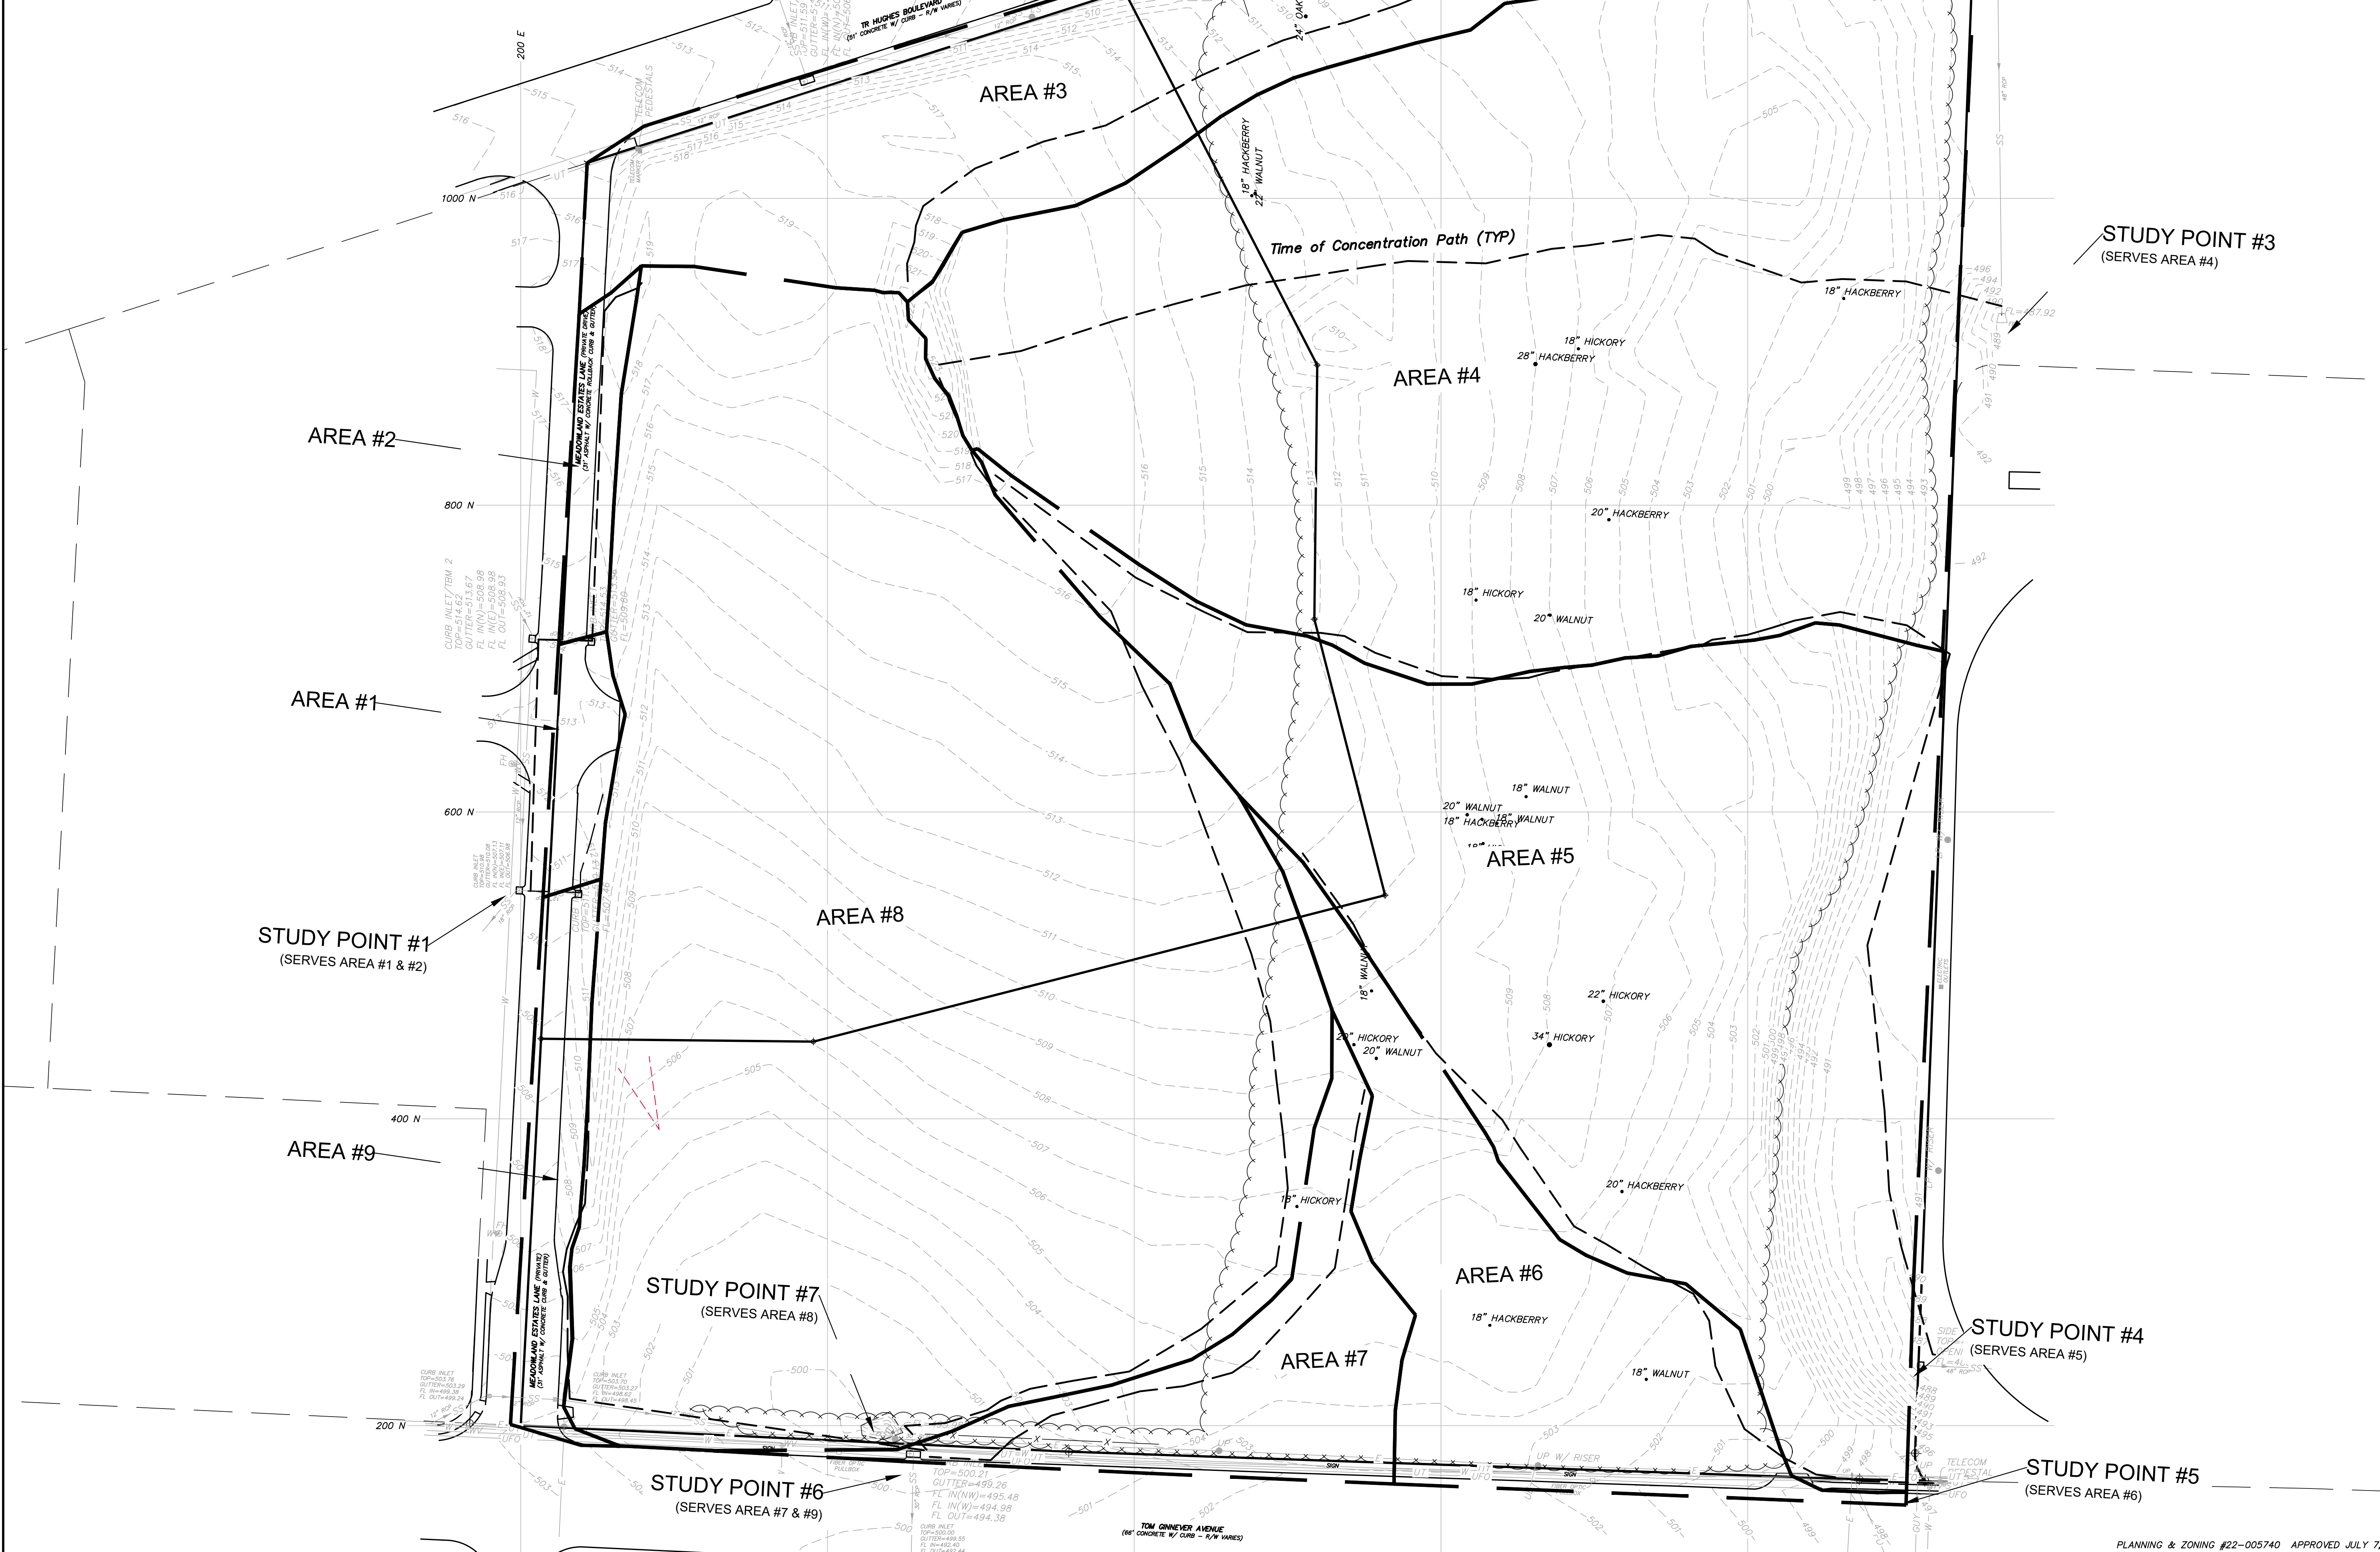

**MEADOWOOD ESTATES II, LP**  
**MEADOWOOD ESTATES - PHASE II**  
 LOT 4 - MEADOWOOD ESTATES SUBDIVISION  
 O'FALLON, ST. CHARLES COUNTY, MISSOURI

7/27/2022  
 KELLY A. LOHSANDT  
 PROFESSIONAL ENGINEER  
 NUMBER PE-2021032813  
 Kelly A. Lohsandt

KELLY A. LOHSANDT  
 PROFESSIONAL ENGINEER  
 PE-2021032813

IF ORIGINAL SIGNATURE OR DIGITAL AUTHENTICATION IS NOT PRESENT THIS MEDIA SHOULD NOT BE CONSIDERED A CERTIFIED DOCUMENT.

Date  
**JULY 27, 2022**

Revised

Design: KAL Drawn: KAL

PRE-DEVELOPMENT DRAINAGE AREA MAP

Sheet

**C15.01**

ES&S PROJECT NO. 15511

P:\GENERAL PROJECTS\15511-ES-MEADOWOOD-II-STEP1\A\CAD\15511 DAM.DWG 10/19/2022