


**MEADOWOOD ESTATES II, LP**  
**MEADOWOOD ESTATES - PHASE II**  
 LOT 4 - MEADOWOOD ESTATES SUBDIVISION  
 O'FALLON, ST. CHARLES COUNTY, MISSOURI

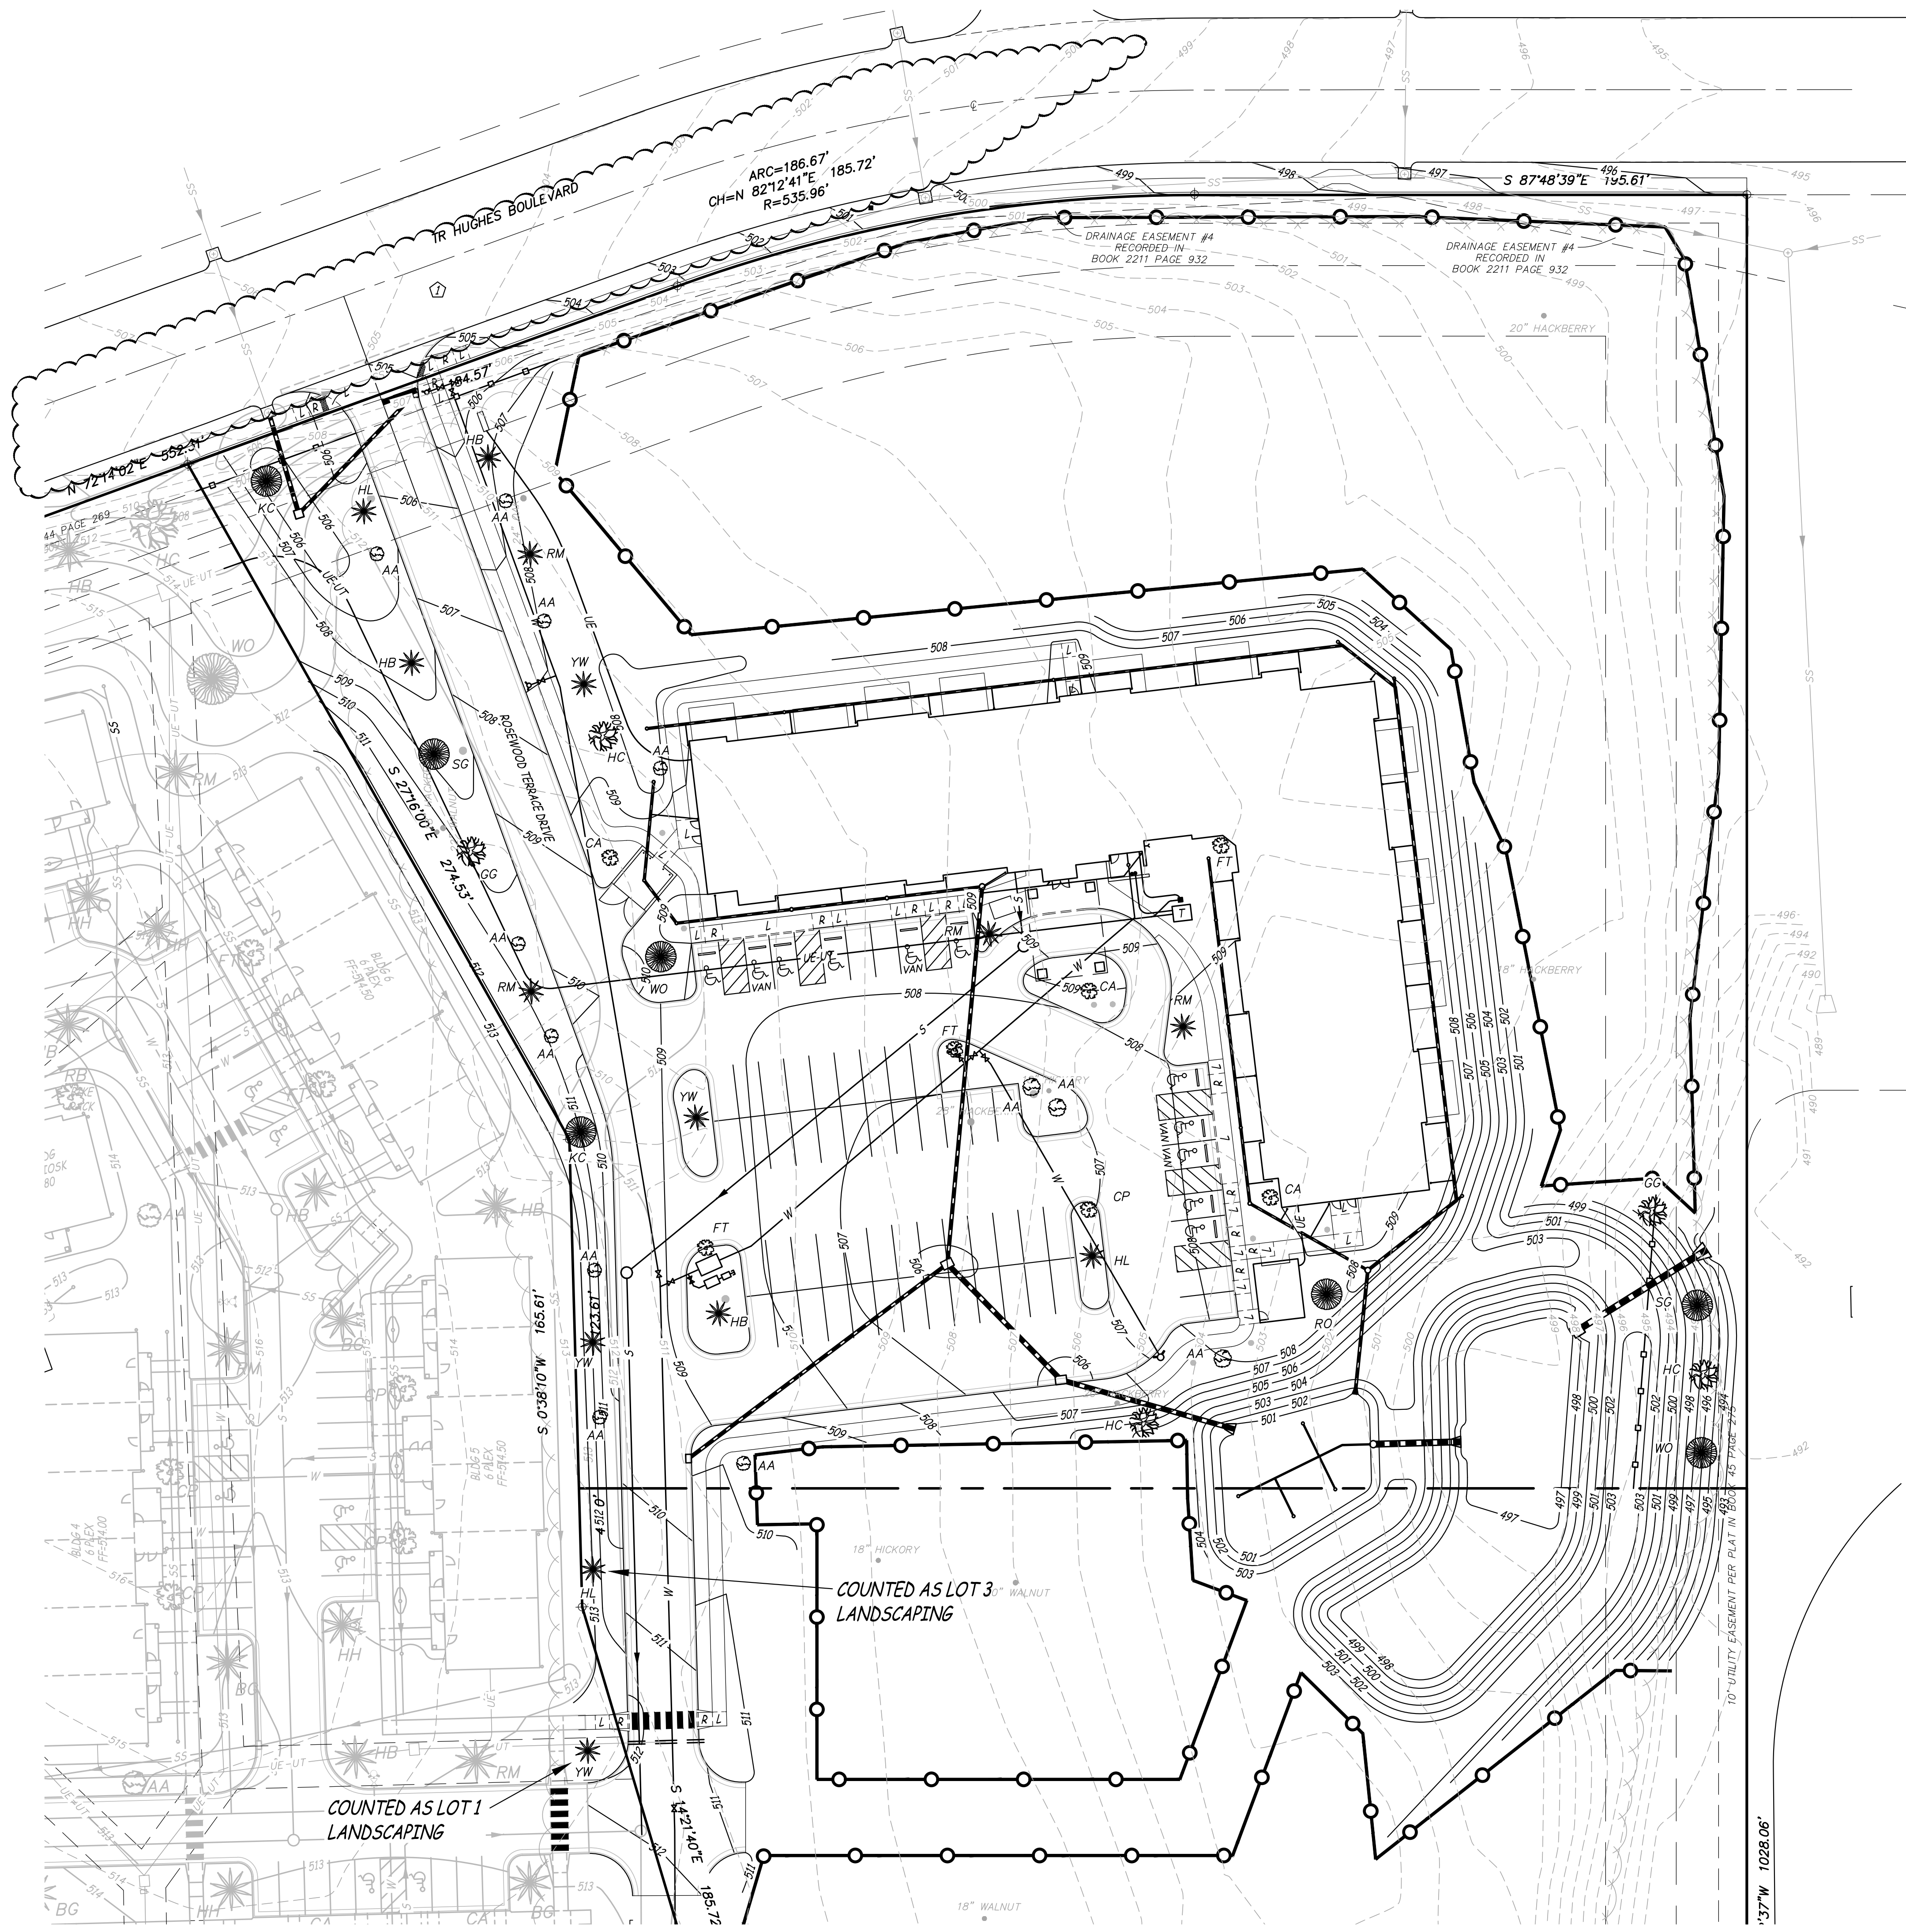

**LANDSCAPE LEGEND**

SYMBOL	DESCRIPTION
	LARGE DECIDUOUS CANOPY TREE (2-2.5\" CALIPER)
	EVERGREEN TREE (6-8' TALL)
	MEDIUM DECIDUOUS CANOPY TREE (2-2.5\" CALIPER)
	COLUMNAR EVERGREEN TREE (6-8' TALL)
	ORNAMENTAL DECIDUOUS TREE (1.5-2\" CALIPER)

(BOLDED TREES TO BE PLANTED W/ LOT 4 CONSTRUCTION)

4/29/2022  
 STATE OF MISSOURI  
 KELLY A. LOHSANDT  
 NUMBER  
 PE-2021032813  
 PROFESSIONAL ENGINEER  
*Kelly Lohsandt*

KELLY A. LOHSANDT  
 PROFESSIONAL ENGINEER  
 PE-2021032813

IF ORIGINAL SIGNATURE OR DIGITAL AUTHENTICATION IS NOT PRESENT THIS MEDIA SHOULD NOT BE CONSIDERED A CERTIFIED DOCUMENT.

Date  
**JULY 27, 2022**

Revised  
 CITY COMMENTS SEPT. 29, 2022

Design: KAL Drawn: BR

LANDSCAPE PLAN

Sheet  
**L1.01**

ES&S PROJECT NO. 15511

P:\GENERAL PROJECTS\15511-ES-MEADOWOOD\_LP-SITEPLAN\CAD\15511 LANDSCAPE PLAN.DWG 10/19/2022