


**MEADOWOOD ESTATES II, LP**  
**MEADOWOOD ESTATES - PHASE II**  
 LOT 4 - MEADOWOOD ESTATES SUBDIVISION  
 O'FALLON, ST. CHARLES COUNTY, MISSOURI

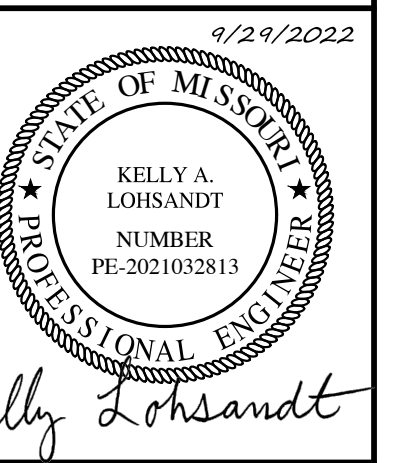

Kelly A. Lohsandt  
 PROFESSIONAL ENGINEER  
 PE-2021032813

IF ORIGINAL SIGNATURE OR DIGITAL AUTHENTICATION IS NOT PRESENT THIS MEDIA SHOULD NOT BE CONSIDERED A CERTIFIED DOCUMENT.

Date  
**JULY 27, 2022**


Revised  
 ① CITY COMMENTS SEPT. 29, 2022

Design: KAL Drawn: BR

LANDSCAPE PLAN

Sheet  
**L1.02**

ES&S PROJECT NO. 15511

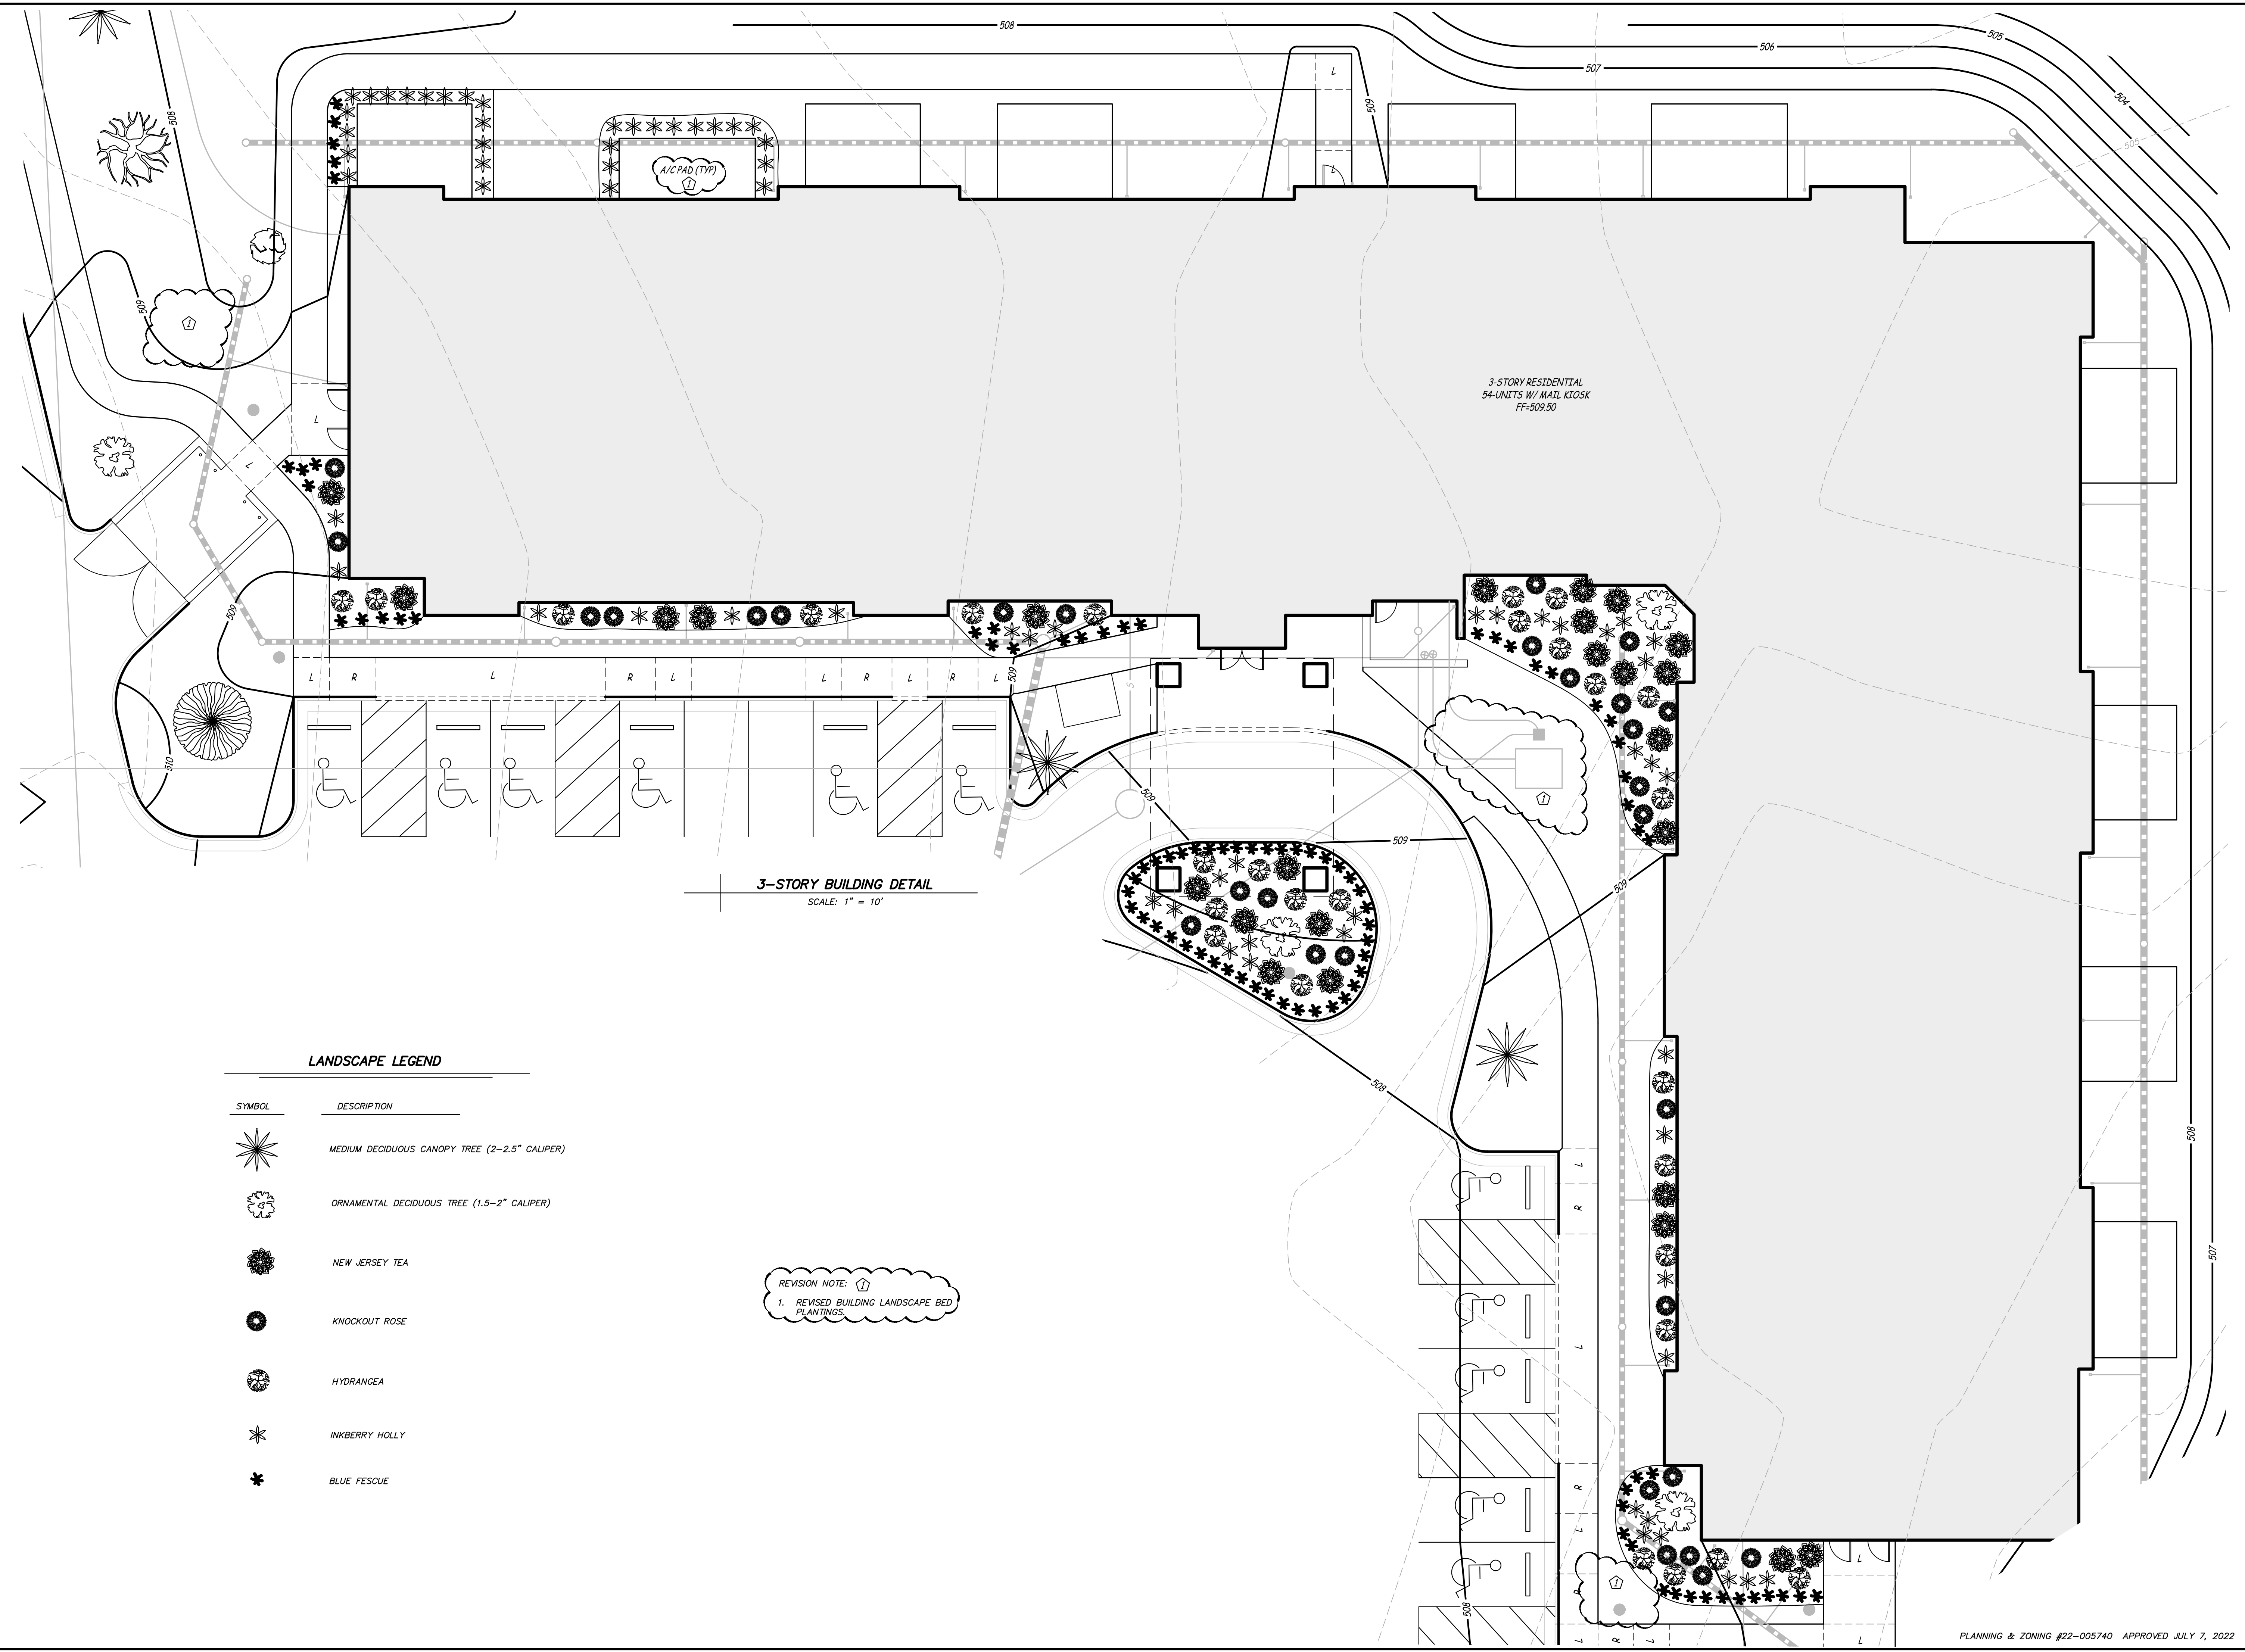

**3-STORY BUILDING DETAIL**  
 SCALE: 1" = 10'

**LANDSCAPE LEGEND**

SYMBOL	DESCRIPTION
	MEDIUM DECIDUOUS CANOPY TREE (2-2.5" CALIPER)
	ORNAMENTAL DECIDUOUS TREE (1.5-2" CALIPER)
	NEW JERSEY TEA
	KNOCKOUT ROSE
	HYDRANGEA
	INKBERRY HOLLY
	BLUE FESCUE

REVISION NOTE: ①  
 1. REVISED BUILDING LANDSCAPE BED PLANTINGS.

P:\GENERAL PROJECTS\15511-ES-MEADOWOOD-II-STEP1\LANDSCAPE PLAN.DWG 10/19/2022