

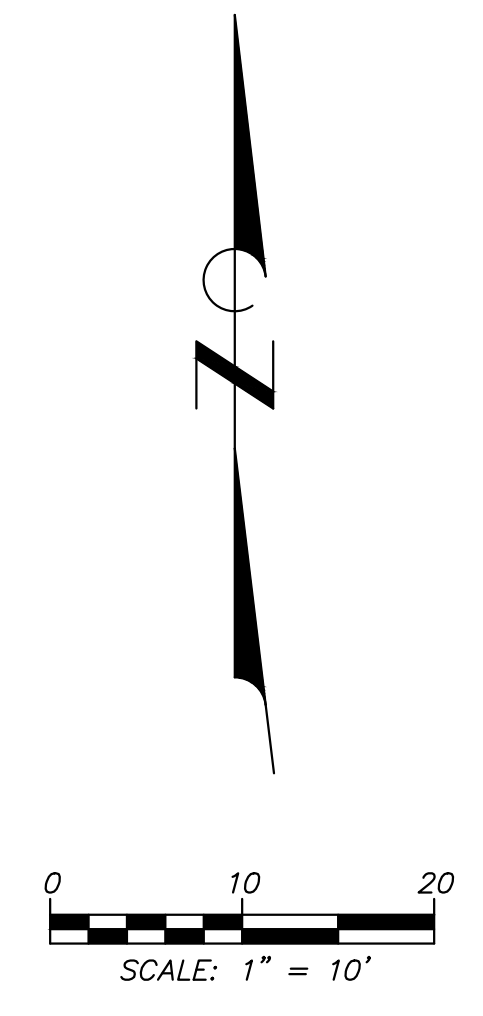


Engineering Surveys & Services
 Consulting Engineers, Land Surveyors, and Geoprosessionals
 Analytical and Material Laboratories
 1113 Ivy Street, Columbia, Missouri 65201
 573-449-2646 | www.ess-inc.com
 Other Offices:
 Jefferson City - Sedalia - Wildwood
 Missouri Engineering Corporation # 200400018

MEADOWWOOD ESTATES - PHASE I
 LOT 1 - MEADOWWOOD ESTATES SUBDIVISION
 OF FALLON, ST. CHARLES COUNTY, MISSOURI

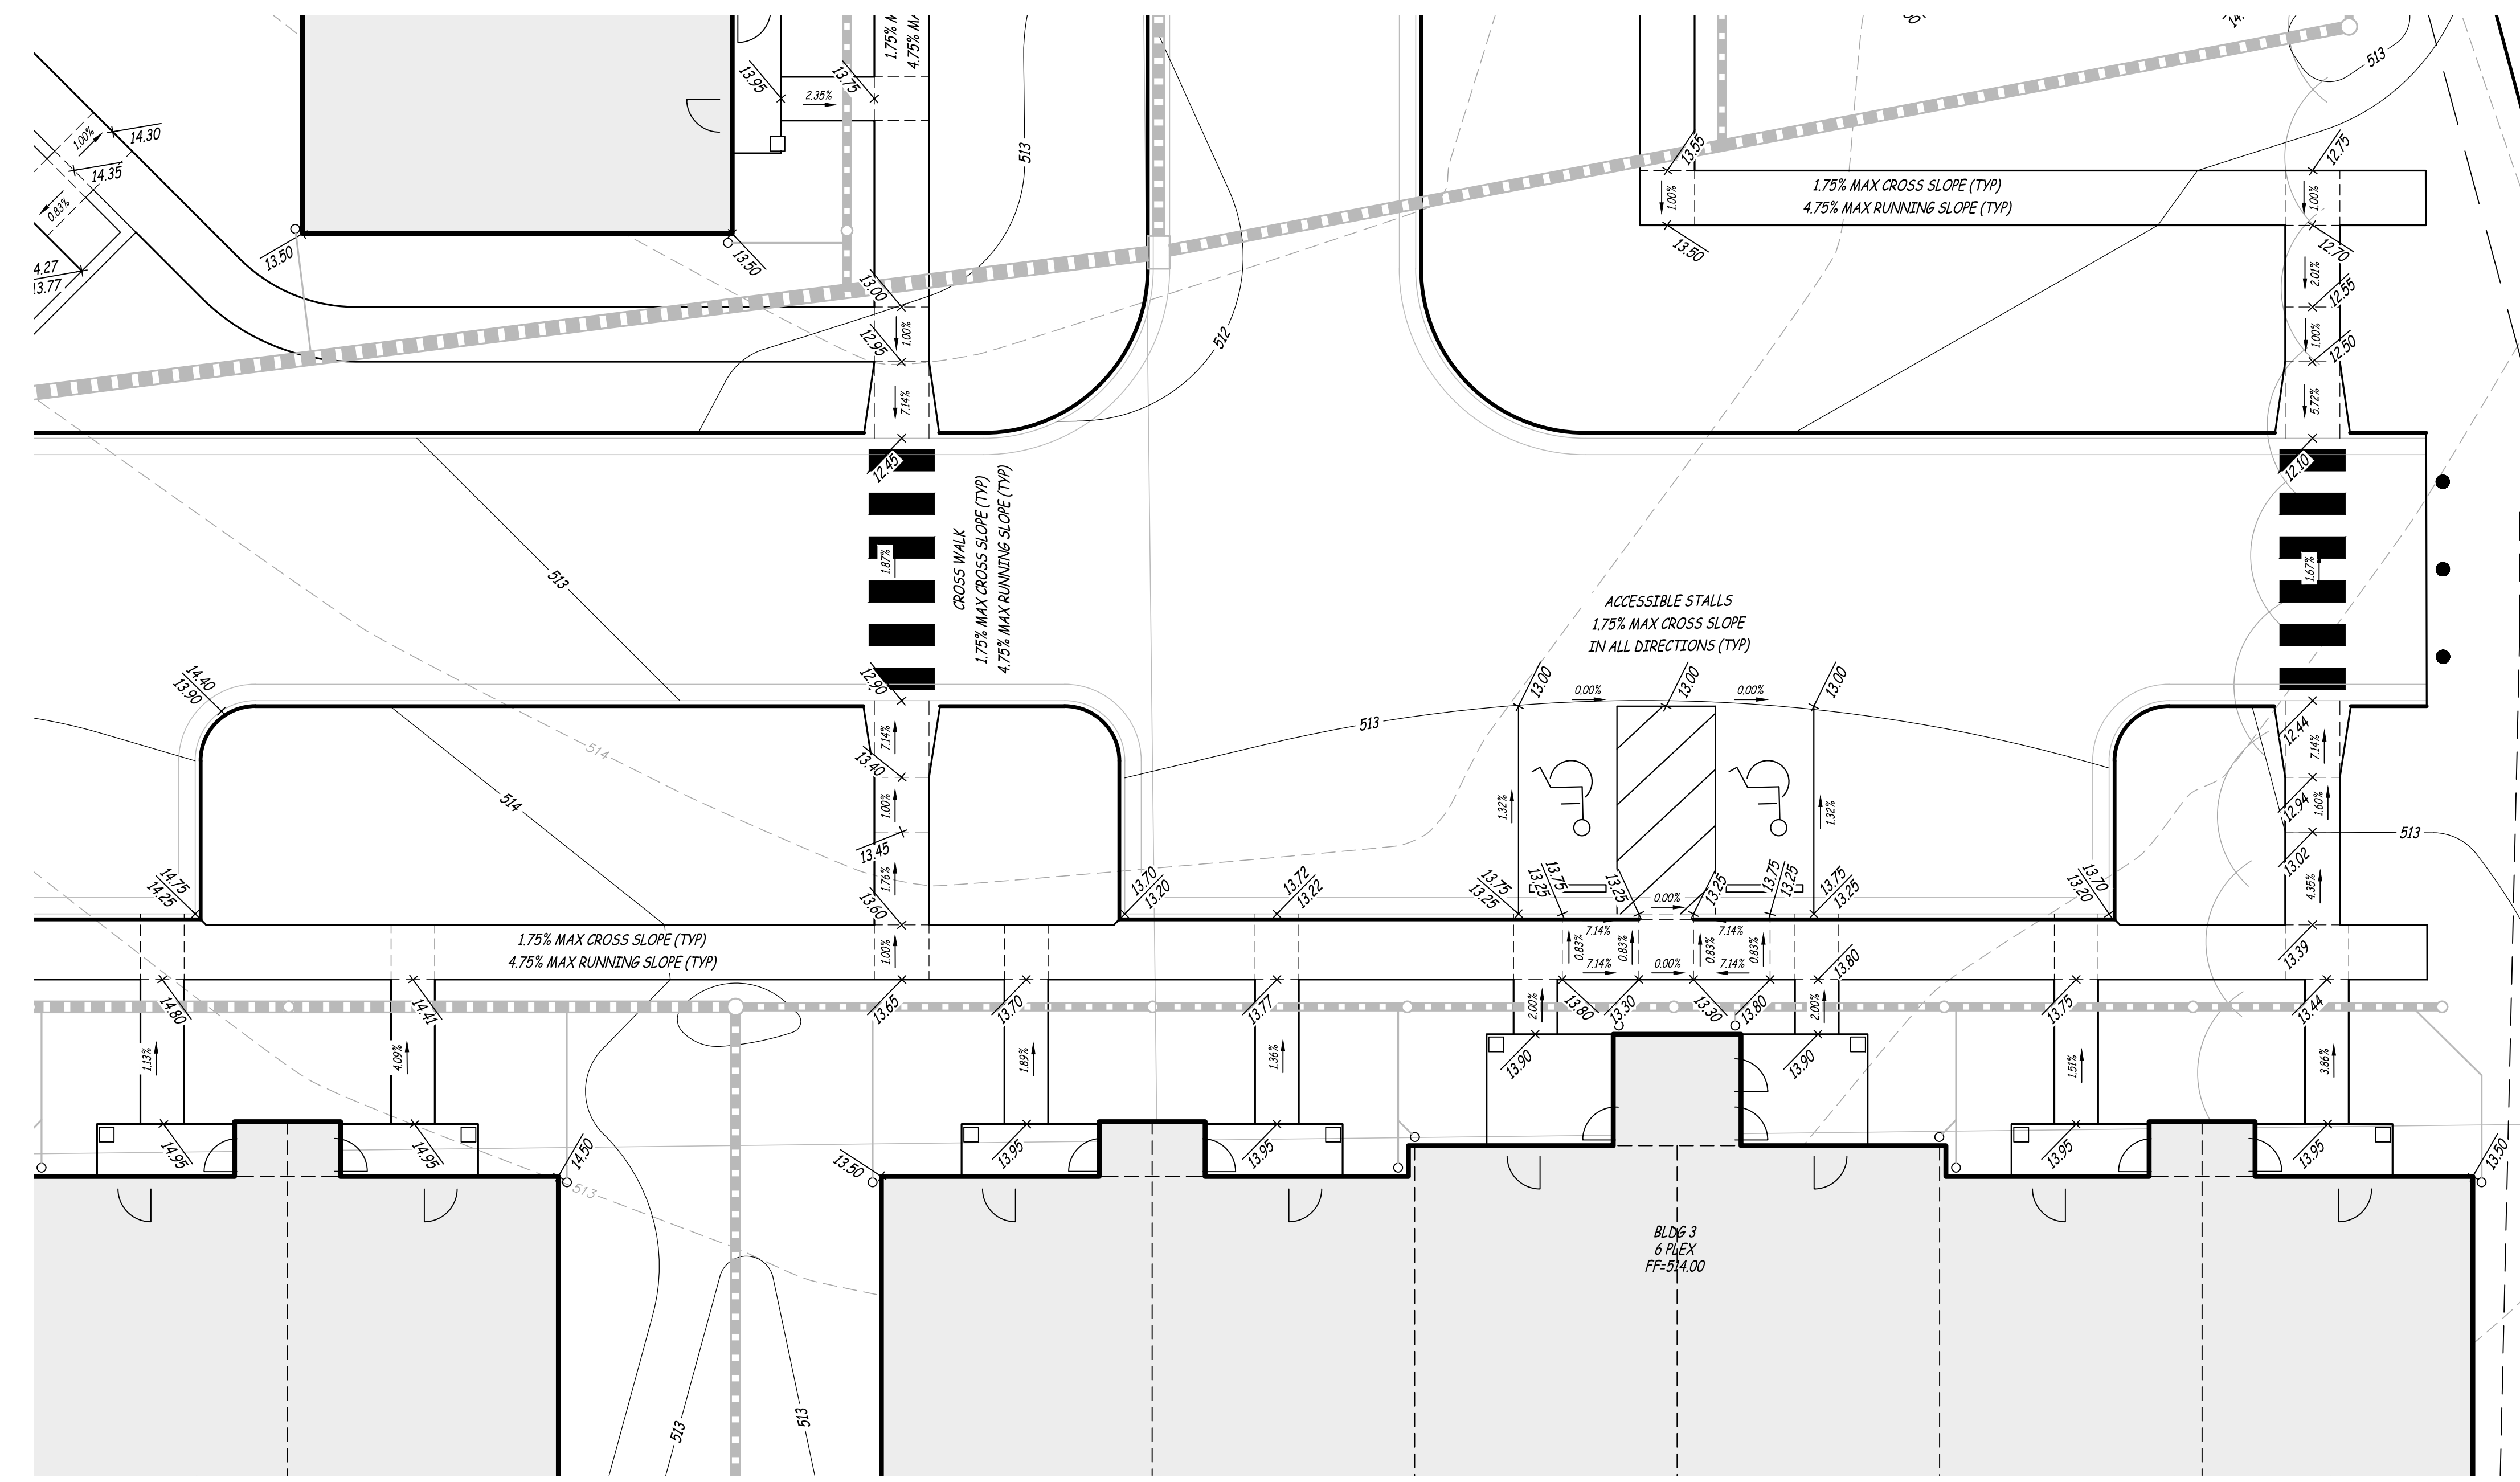

- REVISION NOTE:
 1. ADDED CONCRETE SIDEWALK SLOPE PERCENTAGES
 2. REVISED SPOT ELEVATIONS WITH SITE GRADING

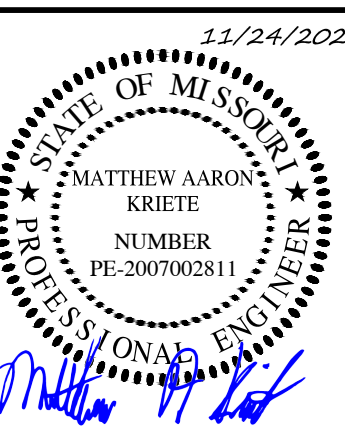

MATTHEW A. KRIETE
 PROFESSIONAL ENGINEER
 PE-200700281

IF ORIGINAL SIGNATURE OR DIGITAL AUTHENTICATION IS NOT PRESENT THIS MEDIA SHOULD NOT BE CONSIDERED A CERTIFIED DOCUMENT

Date
MAY 22, 2020

Revised
1 JULY 14, 2020
2 CITY COMMENTS
3 NOVEMBER 24, 2020
4 ESJ #4

Design: KAH Draw: MJS

ACCESSIBILITY PLAN

Sheet

C8.06