
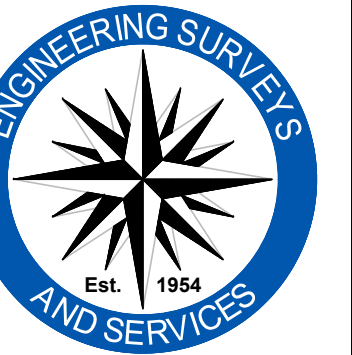
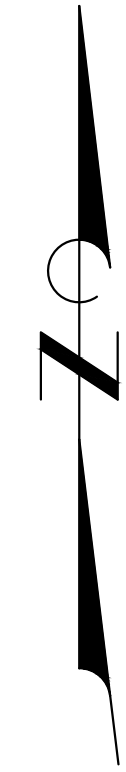
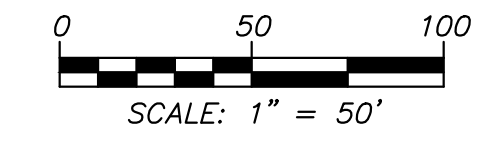


**LANDSCAPE LEGEND**


SYMBOL	DESCRIPTION
	LARGE DECIDUOUS CANOPY TREE (2-2.5" CALIPER)
	EVERGREEN TREE (6-8' TALL)
	MEDIUM DECIDUOUS CANOPY TREE (2-2.5" CALIPER)
	COLUMNAR EVERGREEN TREE (6-8' TALL)
	ORNAMENTAL DECIDUOUS TREE (1.5-2" CALIPER)
	SHRUB (DECIDUOUS)

REVISION NOTE:  
1. REVISED TREE PLANTING TYPES.

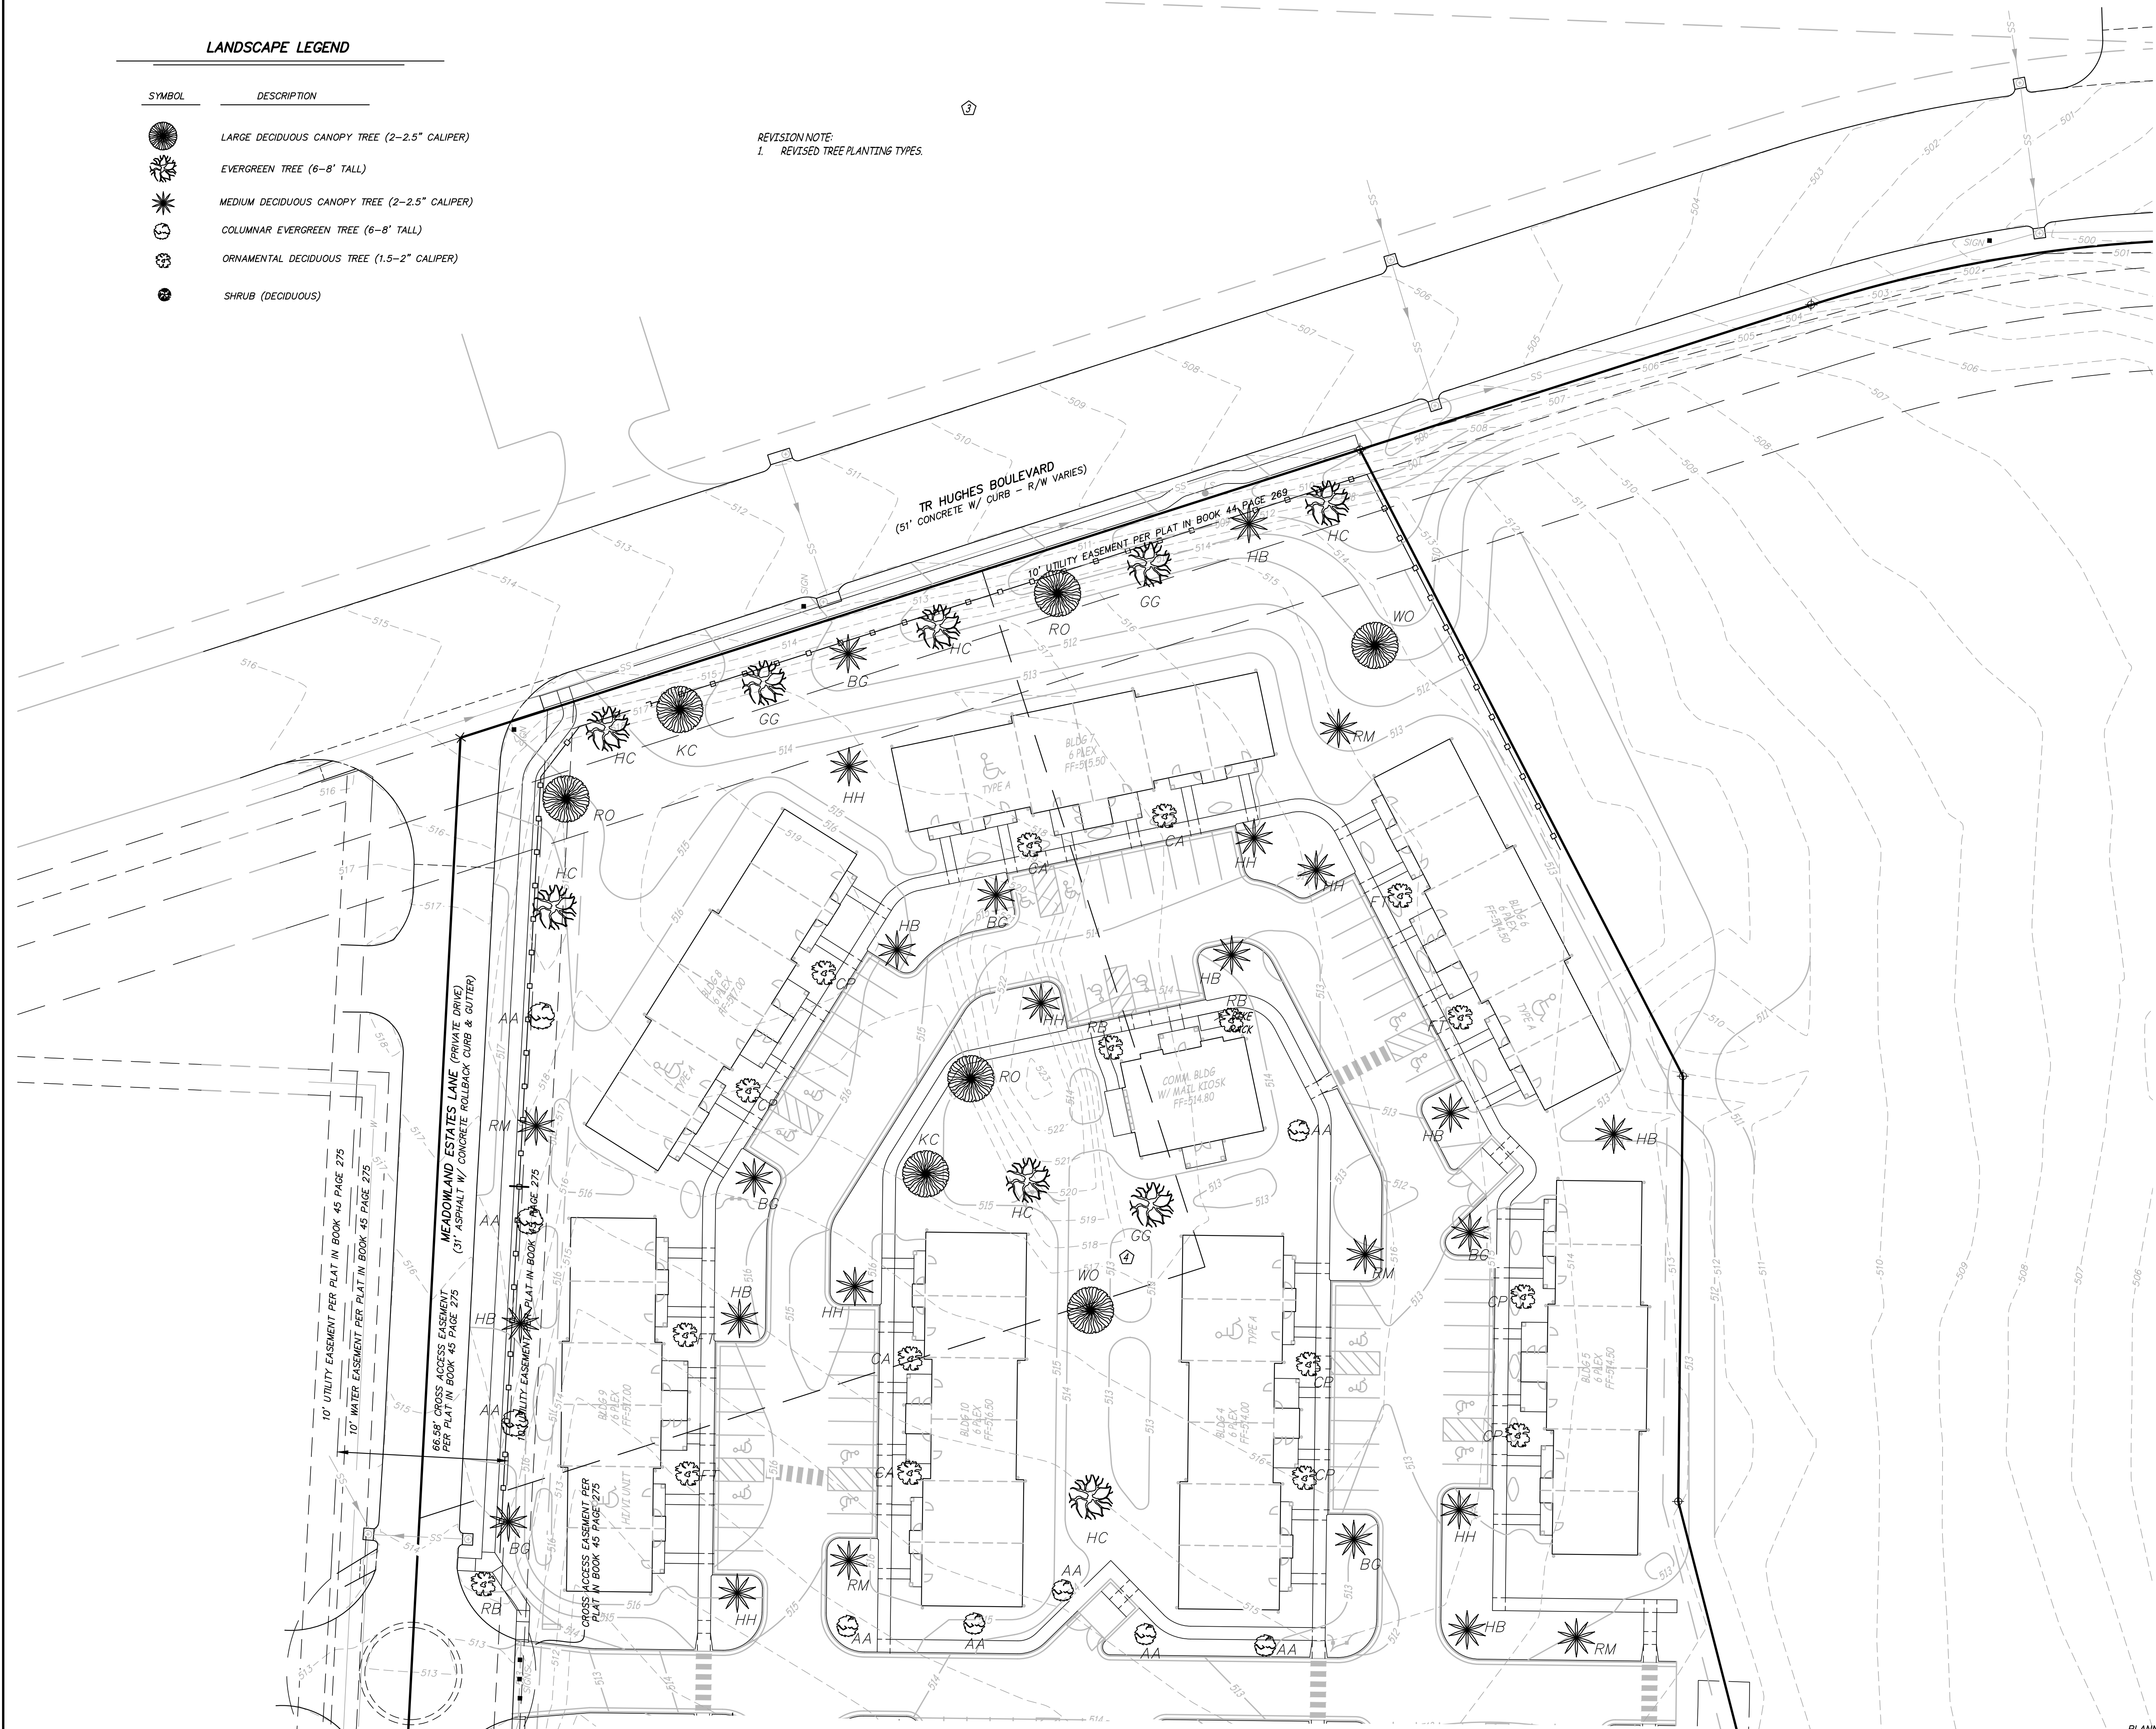

**Engineering Surveys & Services**  
Consulting Engineers, Land Surveyors, and Geoprosessionals  
Analytical and Material Laboratories  
1113 Ely Street, Columbia, Missouri 65201  
573-449-2646 | www.es-s-inc.com  
Other Offices: Sedalia - Willwood  
Missouri Engineering Corporation # 200405018

**MEADOWOOD ESTATES - PHASE I**  
LOT 1 - MEADOWOOD ESTATES SUBDIVISION  
O'FALLON, ST. CHARLES COUNTY, MISSOURI

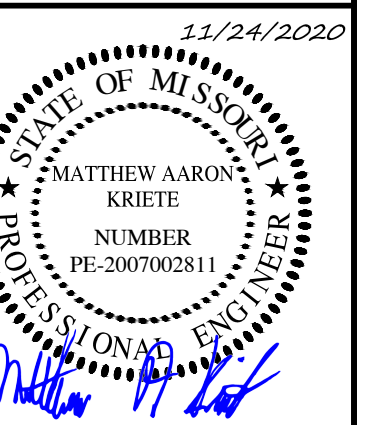

MATTHEW A. KRIETE  
PROFESSIONAL ENGINEER  
PE-200700281

IF ORIGINAL SIGNATURE OR DIGITAL AUTHENTICATION IS NOT PRESENT THIS MEDIA SHOULD NOT BE CONSIDERED A CERTIFIED DOCUMENT.

Date  
**MAY 22, 2020**

Revised
① JULY 14, 2020
② CITY COMMENTS NOVEMBER 2, 2020
③ ESI #3 NOVEMBER 24, 2020
④ ESI #4

Design: KH Drawn: MJS

**LANDSCAPE PLAN**

Sheet  
**L1.01**

ES&S PROJECT NO. 14481