
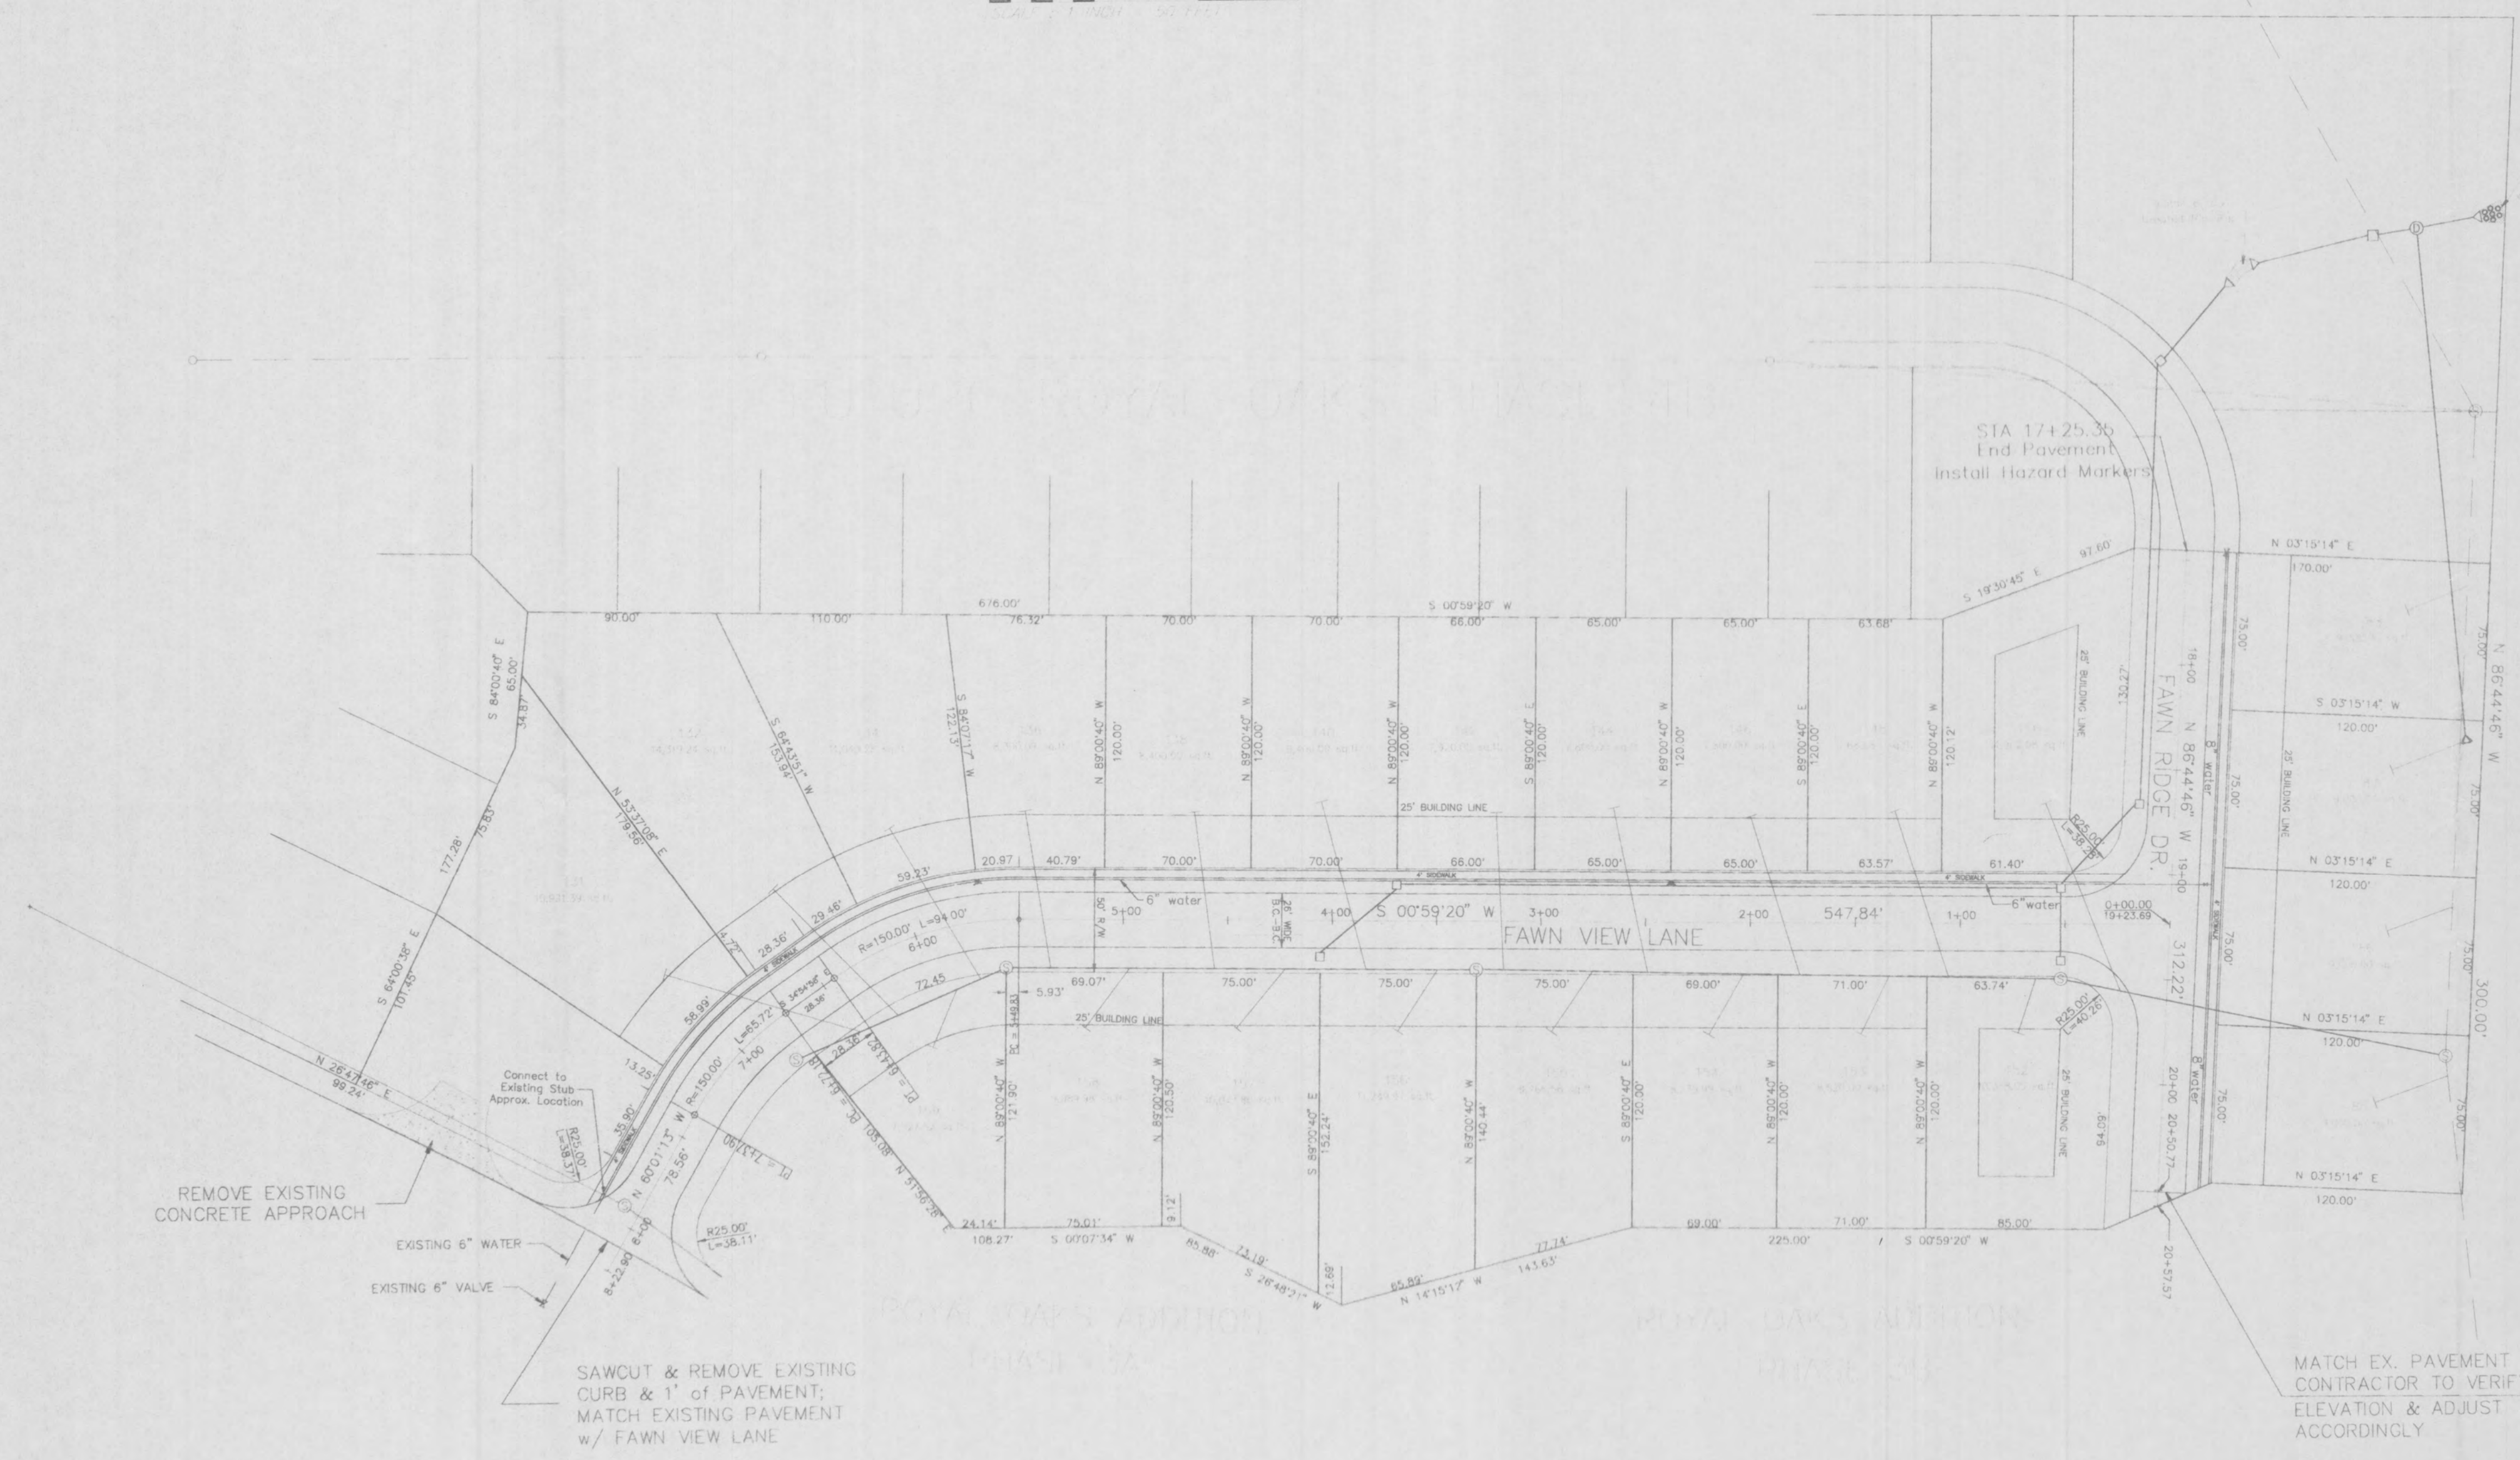


FLAT PLAN

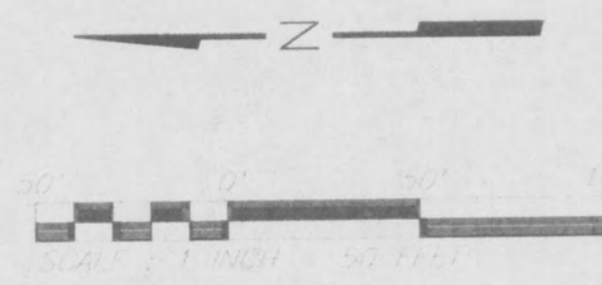

LEGEND

- DRAINAGE MANHOLE
- ⊙ SANITARY MANHOLE
- ⊙ FIRE HYDRANT
- EXISTING WATER
- PROPOSED WATER
- EXISTING SANITARY
- PROPOSED SANITARY
- EXISTING CONTOUR
- PROPOSED CONTOUR
- ⊗ WATER VALVE
- SANITARY LATERAL