
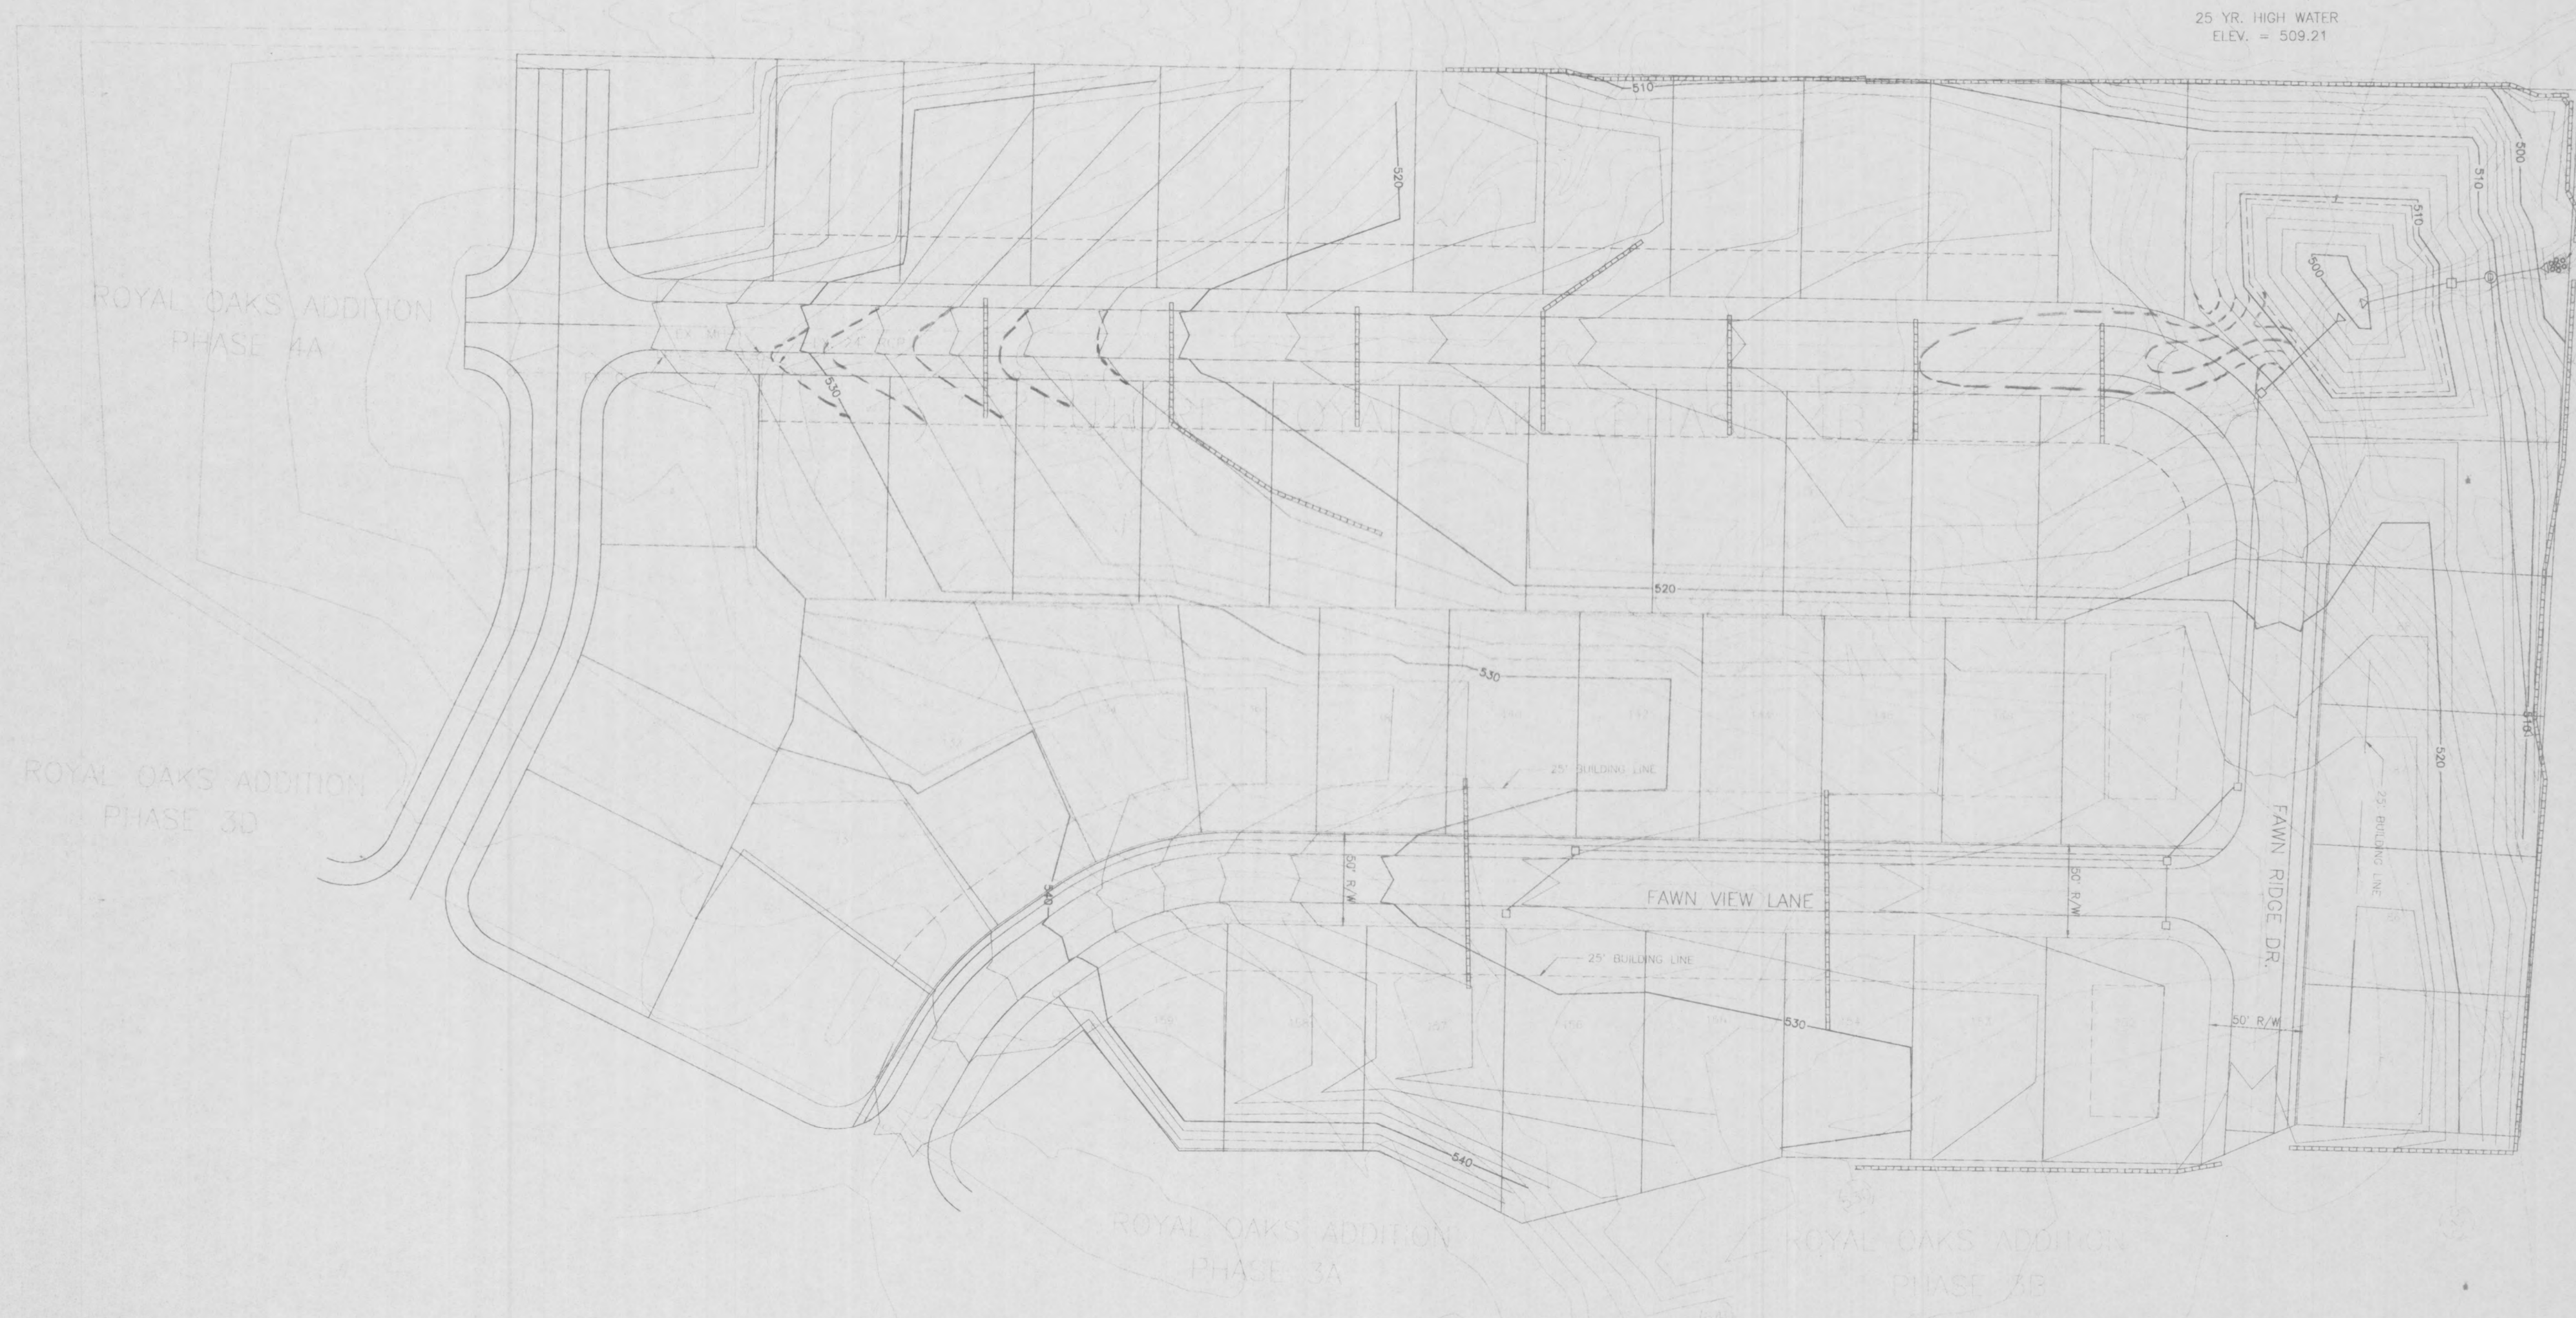


GRADING PLAN
 PHASES 3C & 4B

3 9

REV	DATE	BY
1	04/23/98	LJM
2	04/23/98	LJM

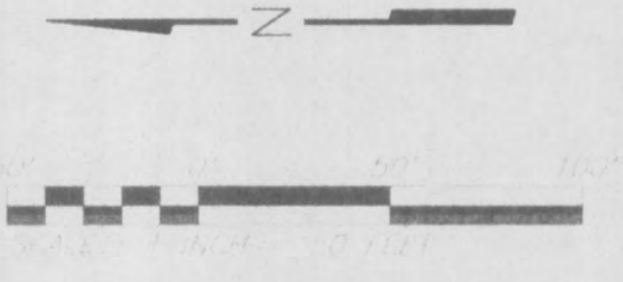

GRADING QUANTITIES
 FILL = 34,716 C.Y.
 CUT = 39,973 C.Y.

LEGEND

- ⊙ DRAINAGE MANHOLE
- SANITARY S.W.P.
- STORM SEWER
- SLIPSTY CONDUIT
- 510- PROPOSED CONTOUR
- 520- EXISTING CONTOUR
- - - - - TEMP. GRADING W./C.