

NOTES:
 1. SIGN COLORS (REFLECTIVE),
 LEGEND 4 BORDER - GREEN
 WHITE SYMBOL ON BLUE BACKGROUND
 BACKGROUND - WHITE

NOTES:
 1. SIGN COLORS (REFLECTIVE),
 LEGEND 4 BORDER - GREEN
 WHITE SYMBOL ON BLUE BACKGROUND
 BACKGROUND - WHITE

NOTES:
 1. SIGN COLORS (REFLECTIVE),
 LEGEND 4 BORDER - WHITE
 BACKGROUND - RED

NOTES:
 1. SIGN COLORS (REFLECTIVE),
 LEGEND 4 BORDER - GREEN
 BACKGROUND - WHITE


HANDICAPPED SIGN DETAIL (R7-8)
N.T.S.

VAN ACCESSIBLE HANDICAPPED SIGN DETAIL (R7-8)
N.T.S.

STOP SIGN DETAIL (R1-1)
N.T.S.

PICK-UP & DROP-OFF SIGN DETAIL (R7-8)
N.T.S.

NOTES: (SIGN POST)
 1. SIGN POST SHALL HAVE A 2-3/8 INCH OUTSIDE DIAMETER. THEY SHALL BE EITHER SCH. 40 ALUMINUM PIPE OR GALVANIZED STEEL. IN A WALL THICKNESS OF 0.065 INCHES. THE INSIDE WALL SHALL BE GALVANIZED OR HAVE A FULL ZINC BASED ORGANIC COATING IN ACCORDANCE WITH ASTM-A553 TO OBTAIN A HEIGHT OF 0.90 OZ. PER SQ. FT. COMMERCIAL ZINC WEIGHT (G90).
 2. SIGNS ARE TO BE MOUNTED A MINIMUM OF 3.5 FEET FROM THE BACK OF CURB WITH A MINIMUM CLEARANCE FROM THE SIDEWALK OF 1.5 FEET.
 3. SIGN POST SHALL BE MOUNTED 30 INCHES IN THE GROUND AND BE SET IN A CONCRETE BASE.
 4. THE CONTRACTOR SHALL BE RESPONSIBLE FOR VERIFICATION OF UNDERGROUND UTILITIES AND STRUCTURES SHOWN OR NOT SHOWN PRIOR TO THE PLACEMENT OF SIGN POSTS.

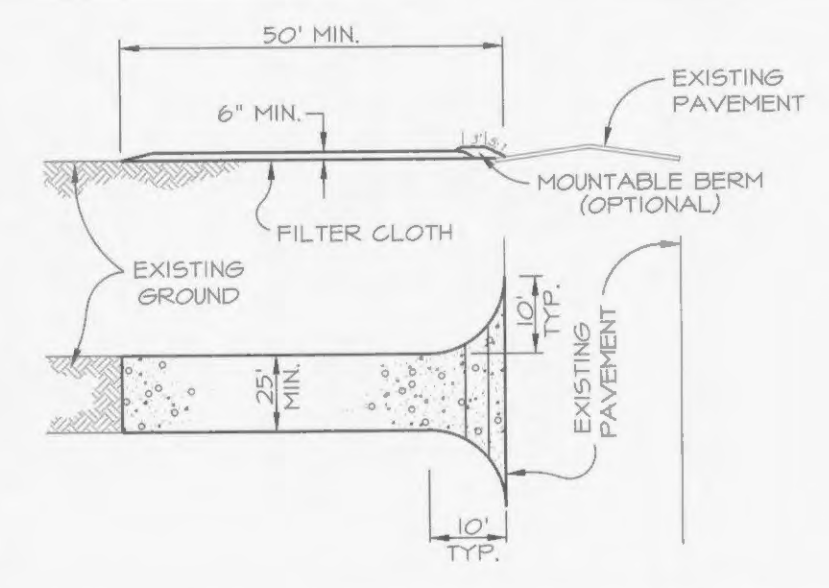

NOTES:
 1. ALL TRUCKS MUST BE WASHED DOWN PRIOR TO LEAVING THE SITE.
 2. STONE SIZE, USE 2" STONE OR RECLAIMED OR RECYCLED CONCRETE EQUIVALENT.
 3. LENGTH, AS REQUIRED, BUT NOT LESS THAN FIFTY (50) FEET.
 4. THICKNESS, NOT LESS THAN SIX (6) INCHES.
 5. WIDTH, TWENTY-FIVE (25) FOOT MINIMUM, BUT NOT LESS THAN THE FULL WIDTH AT POINTS WHERE INGRESS OR EGRESS OCCURS.
 6. FILTER CLOTH: WILL BE PLACED OVER THE ENTIRE AREA PRIOR TO PLACING OF THE STONE.
 7. SURFACE WATER, ALL SURFACE WATER FLOWING OR DIVERTED TOWARD CONSTRUCTION ENTRANCES SHALL BE PIPED ACROSS THE ENTRANCE. IF PIPING IS IMPRACTICAL, A MOUNTABLE BERM WITH A 5:1 SLOPE WILL BE PERMITTED.
 8. MAINTENANCE: THE ENTRANCE SHALL BE MAINTAINED IN A CONDITION WHICH WILL PREVENT TRACKING OR FLOWING OF SEDIMENT ONTO A PUBLIC RIGHT-OF-WAY. THIS MAY REQUIRE PERIODIC TOP DRESSING WITH ADDITIONAL STONE AS CONDITIONS DEMAND AND REPAIR AND/OR CLEAN OUT OF ANY MEASURES USED TO TRAP SEDIMENT. ALL EXCESSIVE SEDIMENT SPILLED, DROPPED, WASHED OR TRACKED ONTO THE PUBLIC RIGHT-OF-WAY MUST BE REMOVED PROMPTLY.
 9. PERIODIC INSPECTION AND NEEDED MAINTENANCE SHALL BE PROVIDED AFTER EACH RAIN.
 10. IF WATER IS NOT AVAILABLE, A WATER TRUCK SHALL BE PROVIDED.

STABILIZED CONSTRUCTION ENTRANCE / WASH DOWN AREA
N.T.S.

PERMANENT:
 Tall Fescue - 300 lbs./Ac.
 Smooth Brome - 200 lbs./Ac.
 Combined: Fescue @ 150 lbs./Ac. and Brome @ 100 lbs./Ac.

TEMPORARY:
 Wheat or Rye - 150 lbs./Ac.
 Oats - 120 lbs./Ac.


SEEDING PERIODS:
 Fescue or Brome - March 1 to June 1
 Fescue or Brome - August 1 to October 1
 Wheat or Rye - March 15 to November 1
 Oats - March 15 to September 15

MULCH RATES: 100 lbs. per 1,000 s.f. (4,356 lbs. per acre)

FERTILIZER RATES: Nitrogen 30 lbs./Ac.
 Phosphate 30 lbs./Ac.
 Potassium 30 lbs./Ac.
 Lime 600 lbs./Ac. ENM*

* ENM = Effective neutralizing material as per State evaluation of quarried rock.


SEEDING RATES:

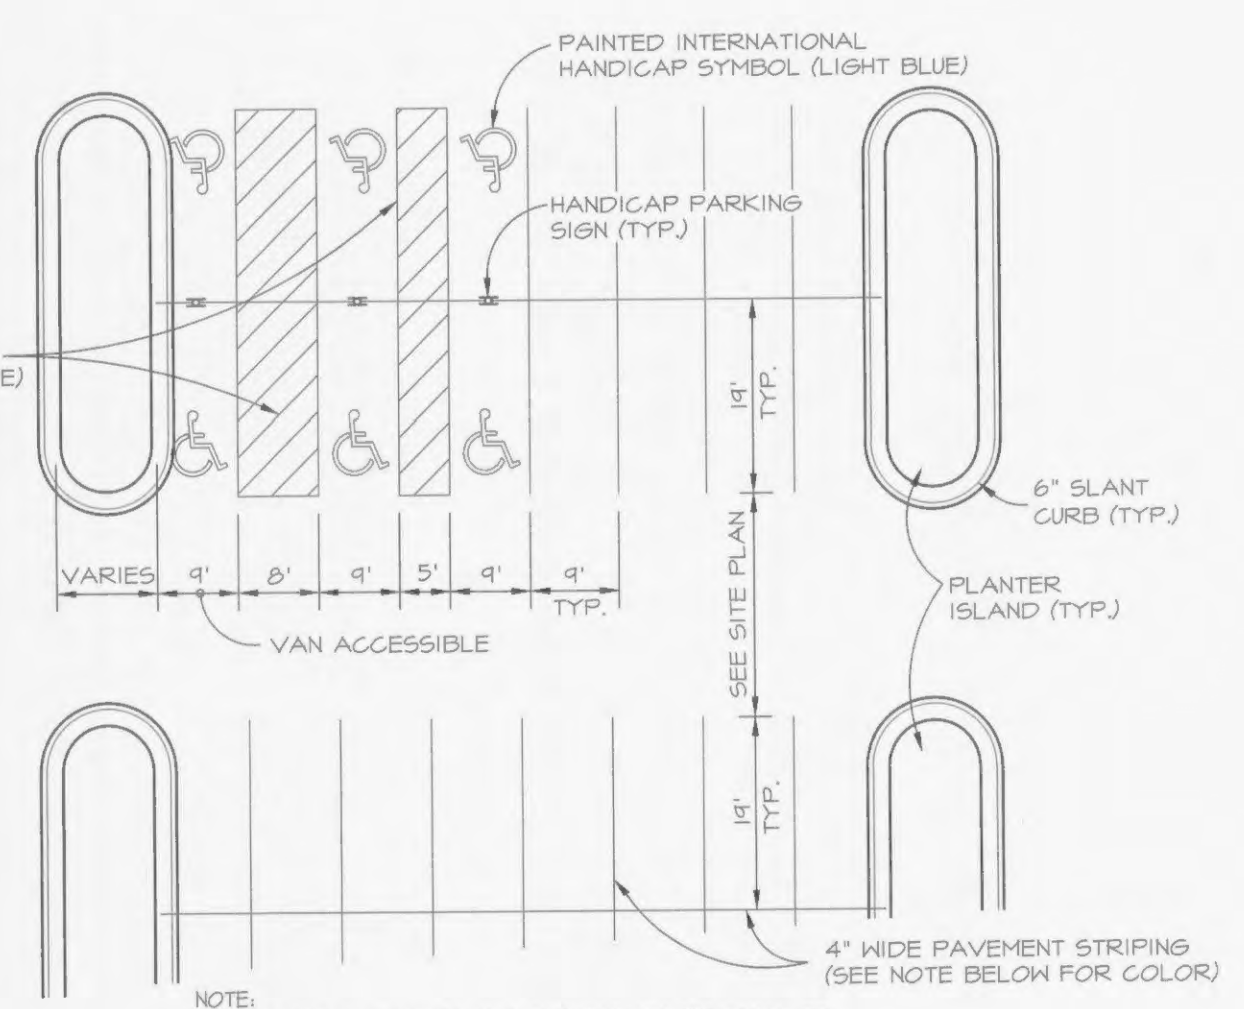


NOTE:
 ALL ACCESSIBLE RAMP AND PARKING SPACES SHALL BE IDENTIFIED BY LIGHT BLUE LINES AND A HANDICAPPED SYMBOL PAINTED ON THE PAVEMENT IN LIGHT BLUE IN ACCORDANCE WITH A.D.A. LATEST REQUIREMENTS.

PUBLIC PARKING STALLS SHALL BE PAINTED WITH YELLOW PAVEMENT MARKING PAINT.
 EMPLOYEE PARKING STALLS SHALL BE PAINTED WITH WHITE PAVEMENT MARKING PAINT.


TYP. PARKING DETAIL
N.T.S.

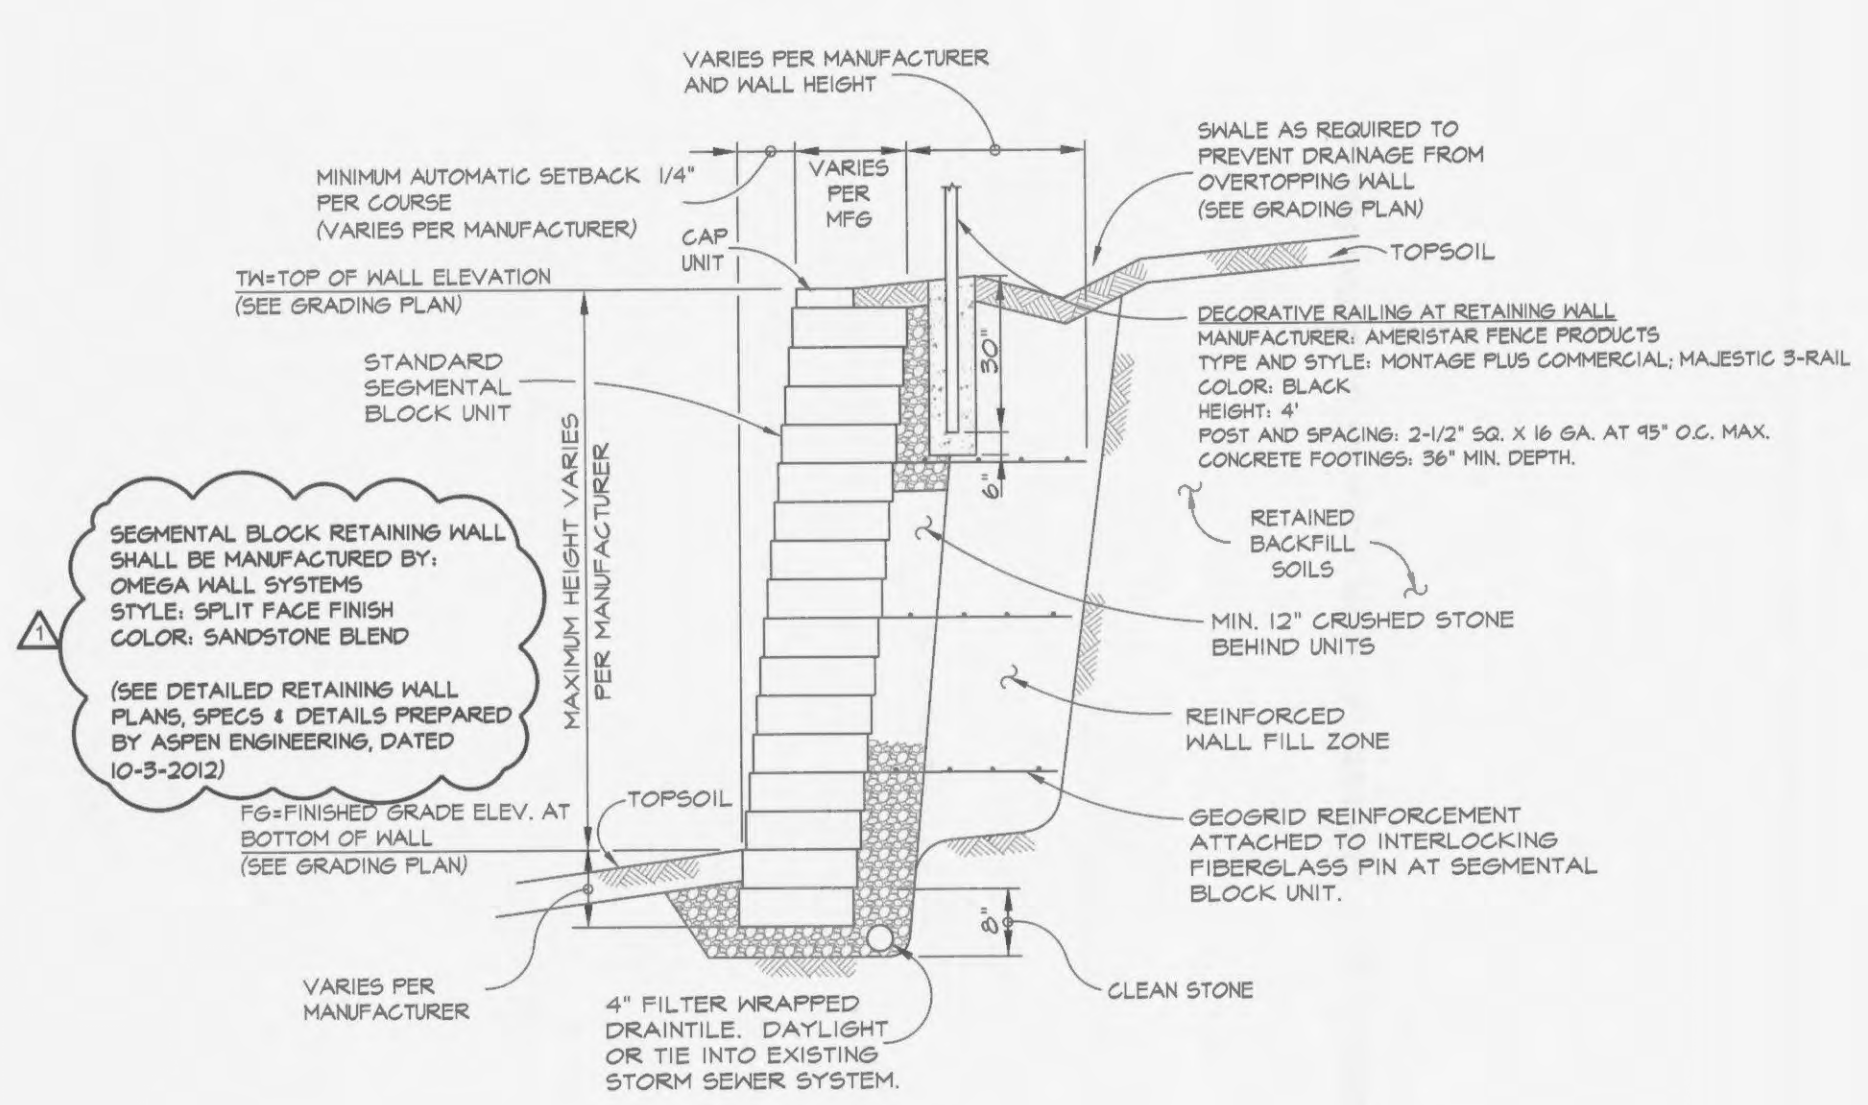

SEGMENTAL UNIT RETAINING WALL
N.T.S.

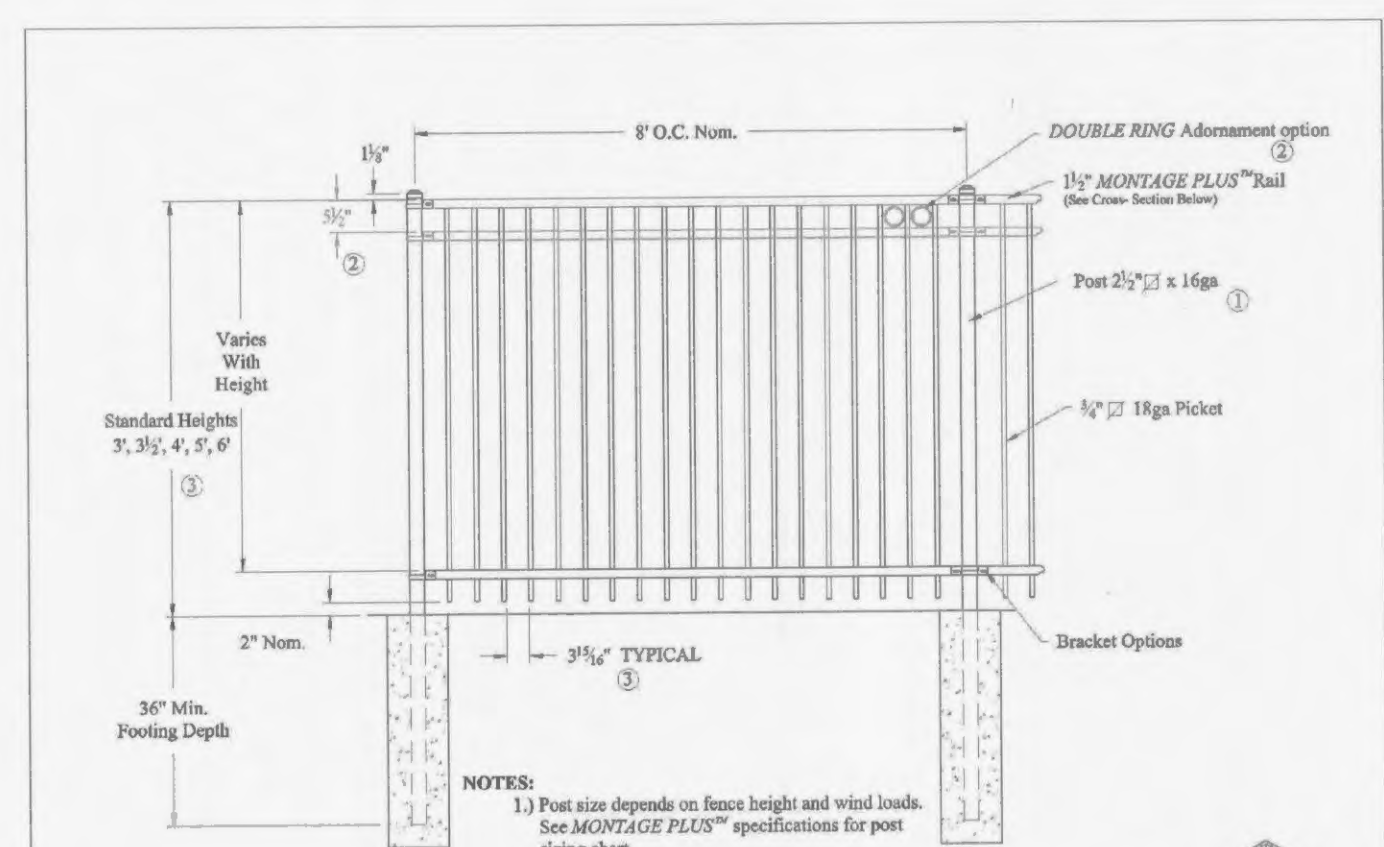

NOTES:
 1) Post size depends on face height and wind loads. See MONTAGE PLUS™ specifications for post sizing chart.
 2) 3/8" rail required for Double Rings.
 3) Available in 3" air space and/or Flush Bottom on most heights.

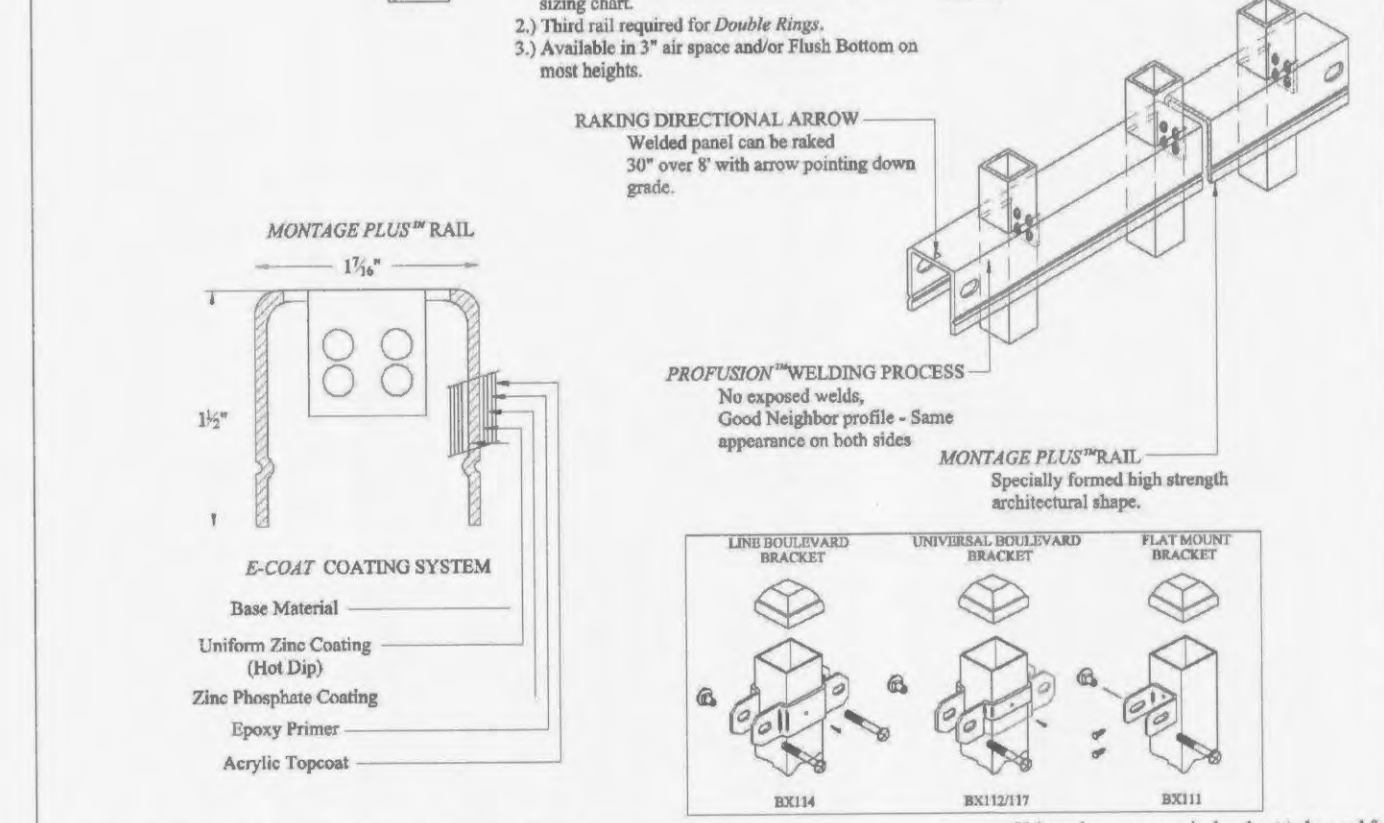

COMMERCIAL STRENGTH WELDED STEEL PANEL
PRE-ASSEMBLED
MONTAGE PLUS MAJESTIC 2/3-RAIL
 DR: CI SH: 1 of 1 SCALE: DO NOT SCALE
 CK: ME Date: 6/28/10 REV: 0

AMERISTAR
 1555 N. Mingo
 Tulsa, OK 74116
 1-888-333-3422
 www.ameristarfenox.com

MERCY CLINIC - WINGHAVEN BLVD.
 2223 Technology Dr.
 O'Fallon, Missouri 63366

HEIDEMAN ASSOCIATES, INC.
 A Zek Company
 13545 Barrett Parkway Drive p 314.822.2217
 Suite 200 f 314.822.7858
 St. Louis, Missouri 63021 www.zekcompanies.com
 Contact: Dennis Pruitt
 e-mail: ddpruit@zekcompanies.com

NAME: MICHAEL J. VELLOFF
LICENSE NUMBER: 1-25818182
DISCIPLINE: CIVIL
CORPORATION AUTHORITY NUMBER: 00194

THE SEAL OF MICHAEL J. VELLOFF ON THIS DRAWING APPLIES ONLY TO THE CIVIL ENGINEERING WORK IT DOES NOT APPLY, NOR IS ANY RESPONSIBILITY TAKEN FOR ENVIRONMENTAL, GEOTECHNICAL, GEOLGICAL, AND NOT LIMITED TO, CLIMATE, STABILITY, STRUCTURAL, HYD. PLUMBING, ELECTRICAL, FIRE PROTECTION, TRAFFIC ENGINEERING, SURVEYING, ROADSIDE AND TOPOGRAPHIC, OR ARCHITECTURAL (DRAWING OR LANDSCAPE).

MICHAEL J. VELLOFF
 REGISTERED PROFESSIONAL ENGINEER
 NO. E-2000161862

Mercy
 SHIMS JOB NUMBER: 1510-153209-0521
 DATE: 2012-10-05
 SCALE: NOTED

TEA PROPERTIES MISSOURI, LLC
 ADDRESS: 600 WASHINGTON AVENUE, 15TH FLOOR
 ST. LOUIS, MO 63101-1513
CONTACT: ELIZABETH A. MURPHY, CO SANDBERG PHOENIX & VON GONTARD, P.C.
 PHONE: (314) 446-4262
 FAX: (314) 241-7604
 E-MAIL: emurphy@sandbergphoenix.com

P+Z No. 9831.62
Approved Sept. 6, 2012
Page No.

No.	Date	Revision
1	10/24/2012	CITY COMMENTS / ADDENDUM #1
-	-	-
-	-	-
-	-	-
-	-	-

C16