


MEXICO ROAD LANE ADDITION

PLAN AND PROFILE

CITY OF O'FALLON
COMMUNITY DEVELOPMENT
DESIGN DIVISION
O'FALLON, MISSOURI

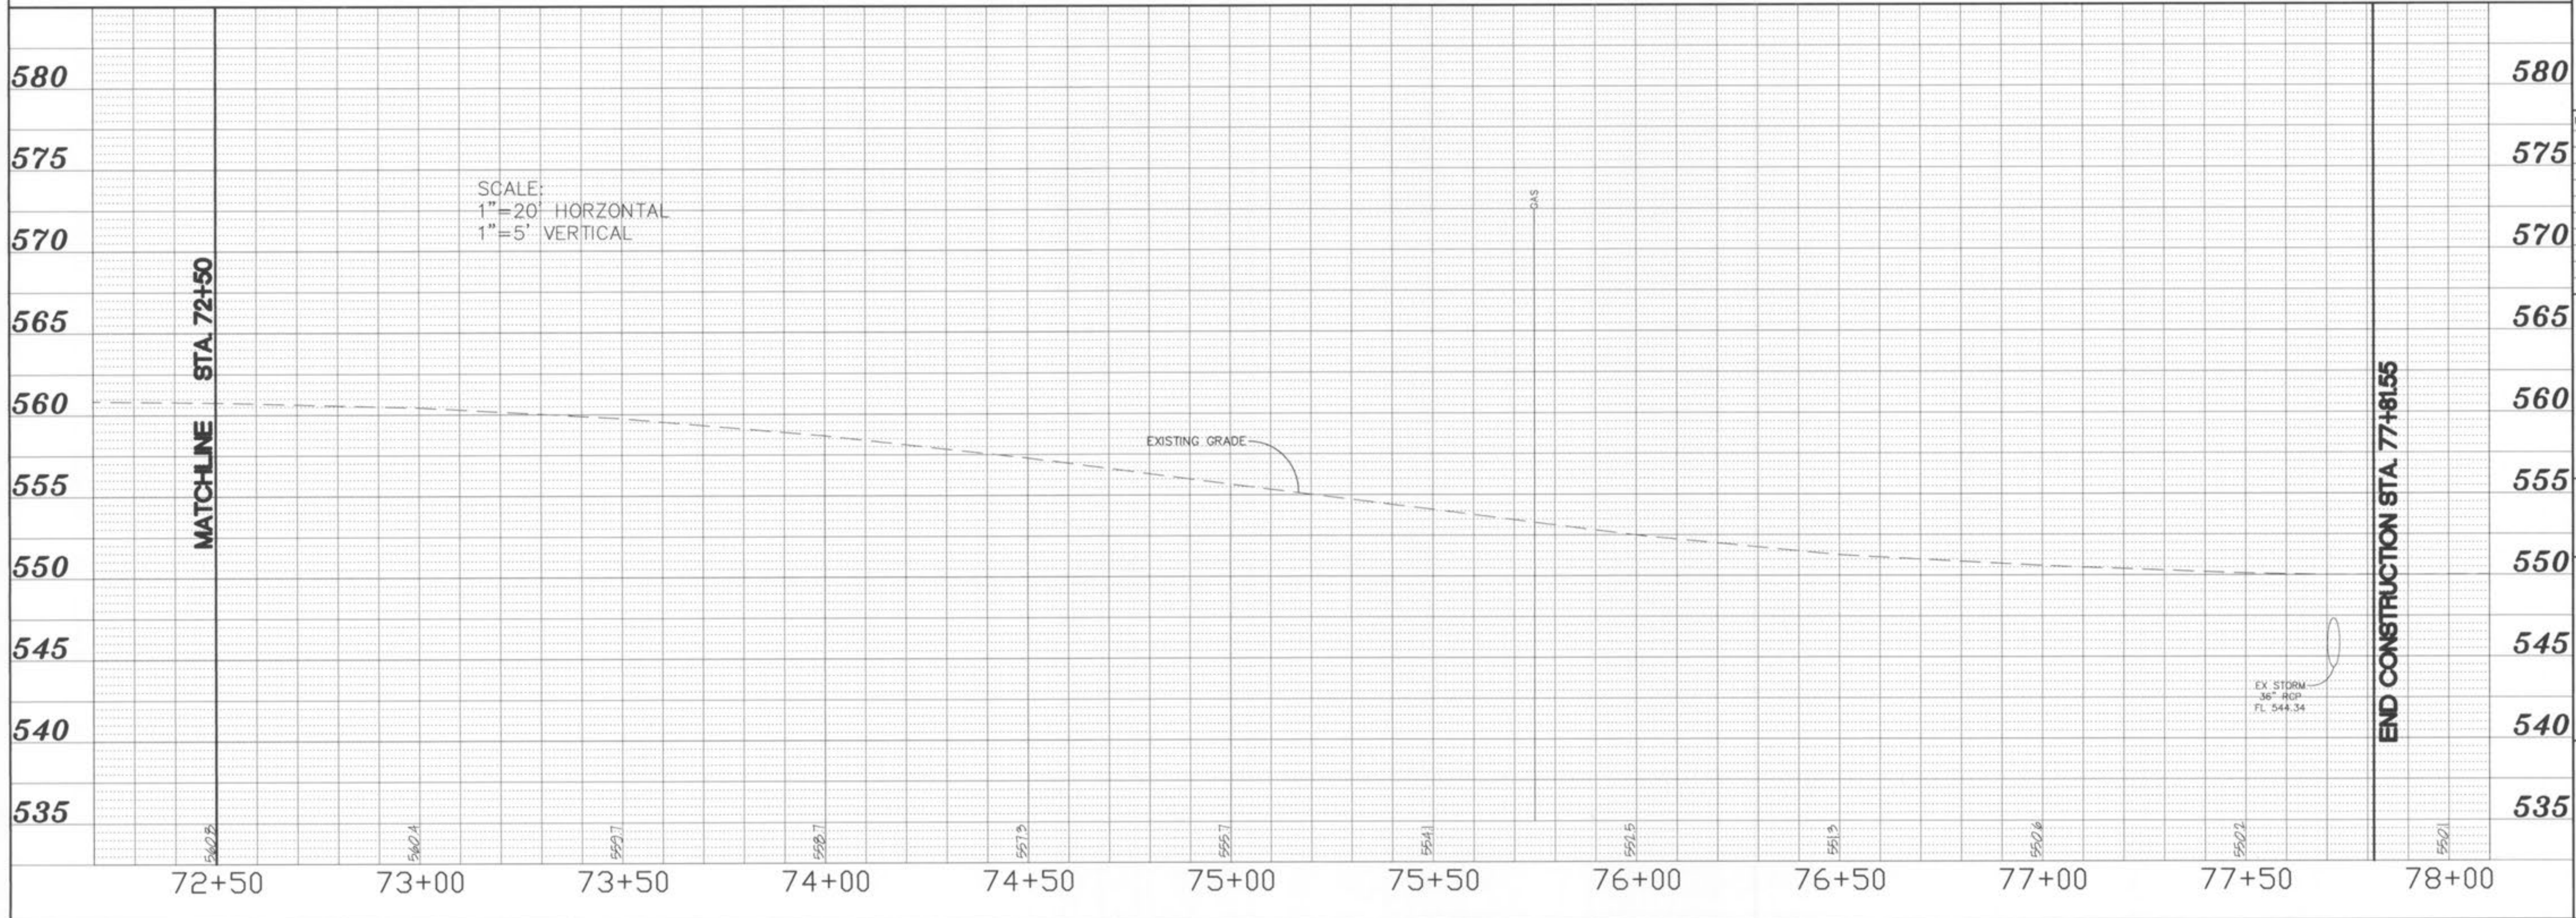

NO.	REVISION



DISCLAIMER OF RESPONSIBILITY
I HEREBY SPECIFY THAT THE DOCUMENTS INTENDED TO BE AUTHENTICATED BY MY SEAL ARE LIMITED TO THIS SHEET, AND I HEREBY DISCLAIM ANY RESPONSIBILITY FOR ALL OTHER DRAWINGS, DOCUMENTS OR INSTRUMENTS RELATING TO OR BEING REFERRED TO IN ANY PART OF THIS PROJECT OF THE ARCHITECTURAL OR ENGINEERING PROJECT OR SURVEY.



DESIGNED: FRB
CHECKED: CEM
DATE: 11/2/03
PROJECT NO: 00-034